


ISSUED SETS


Date	Description

REVISIONS

No.	Date	Description

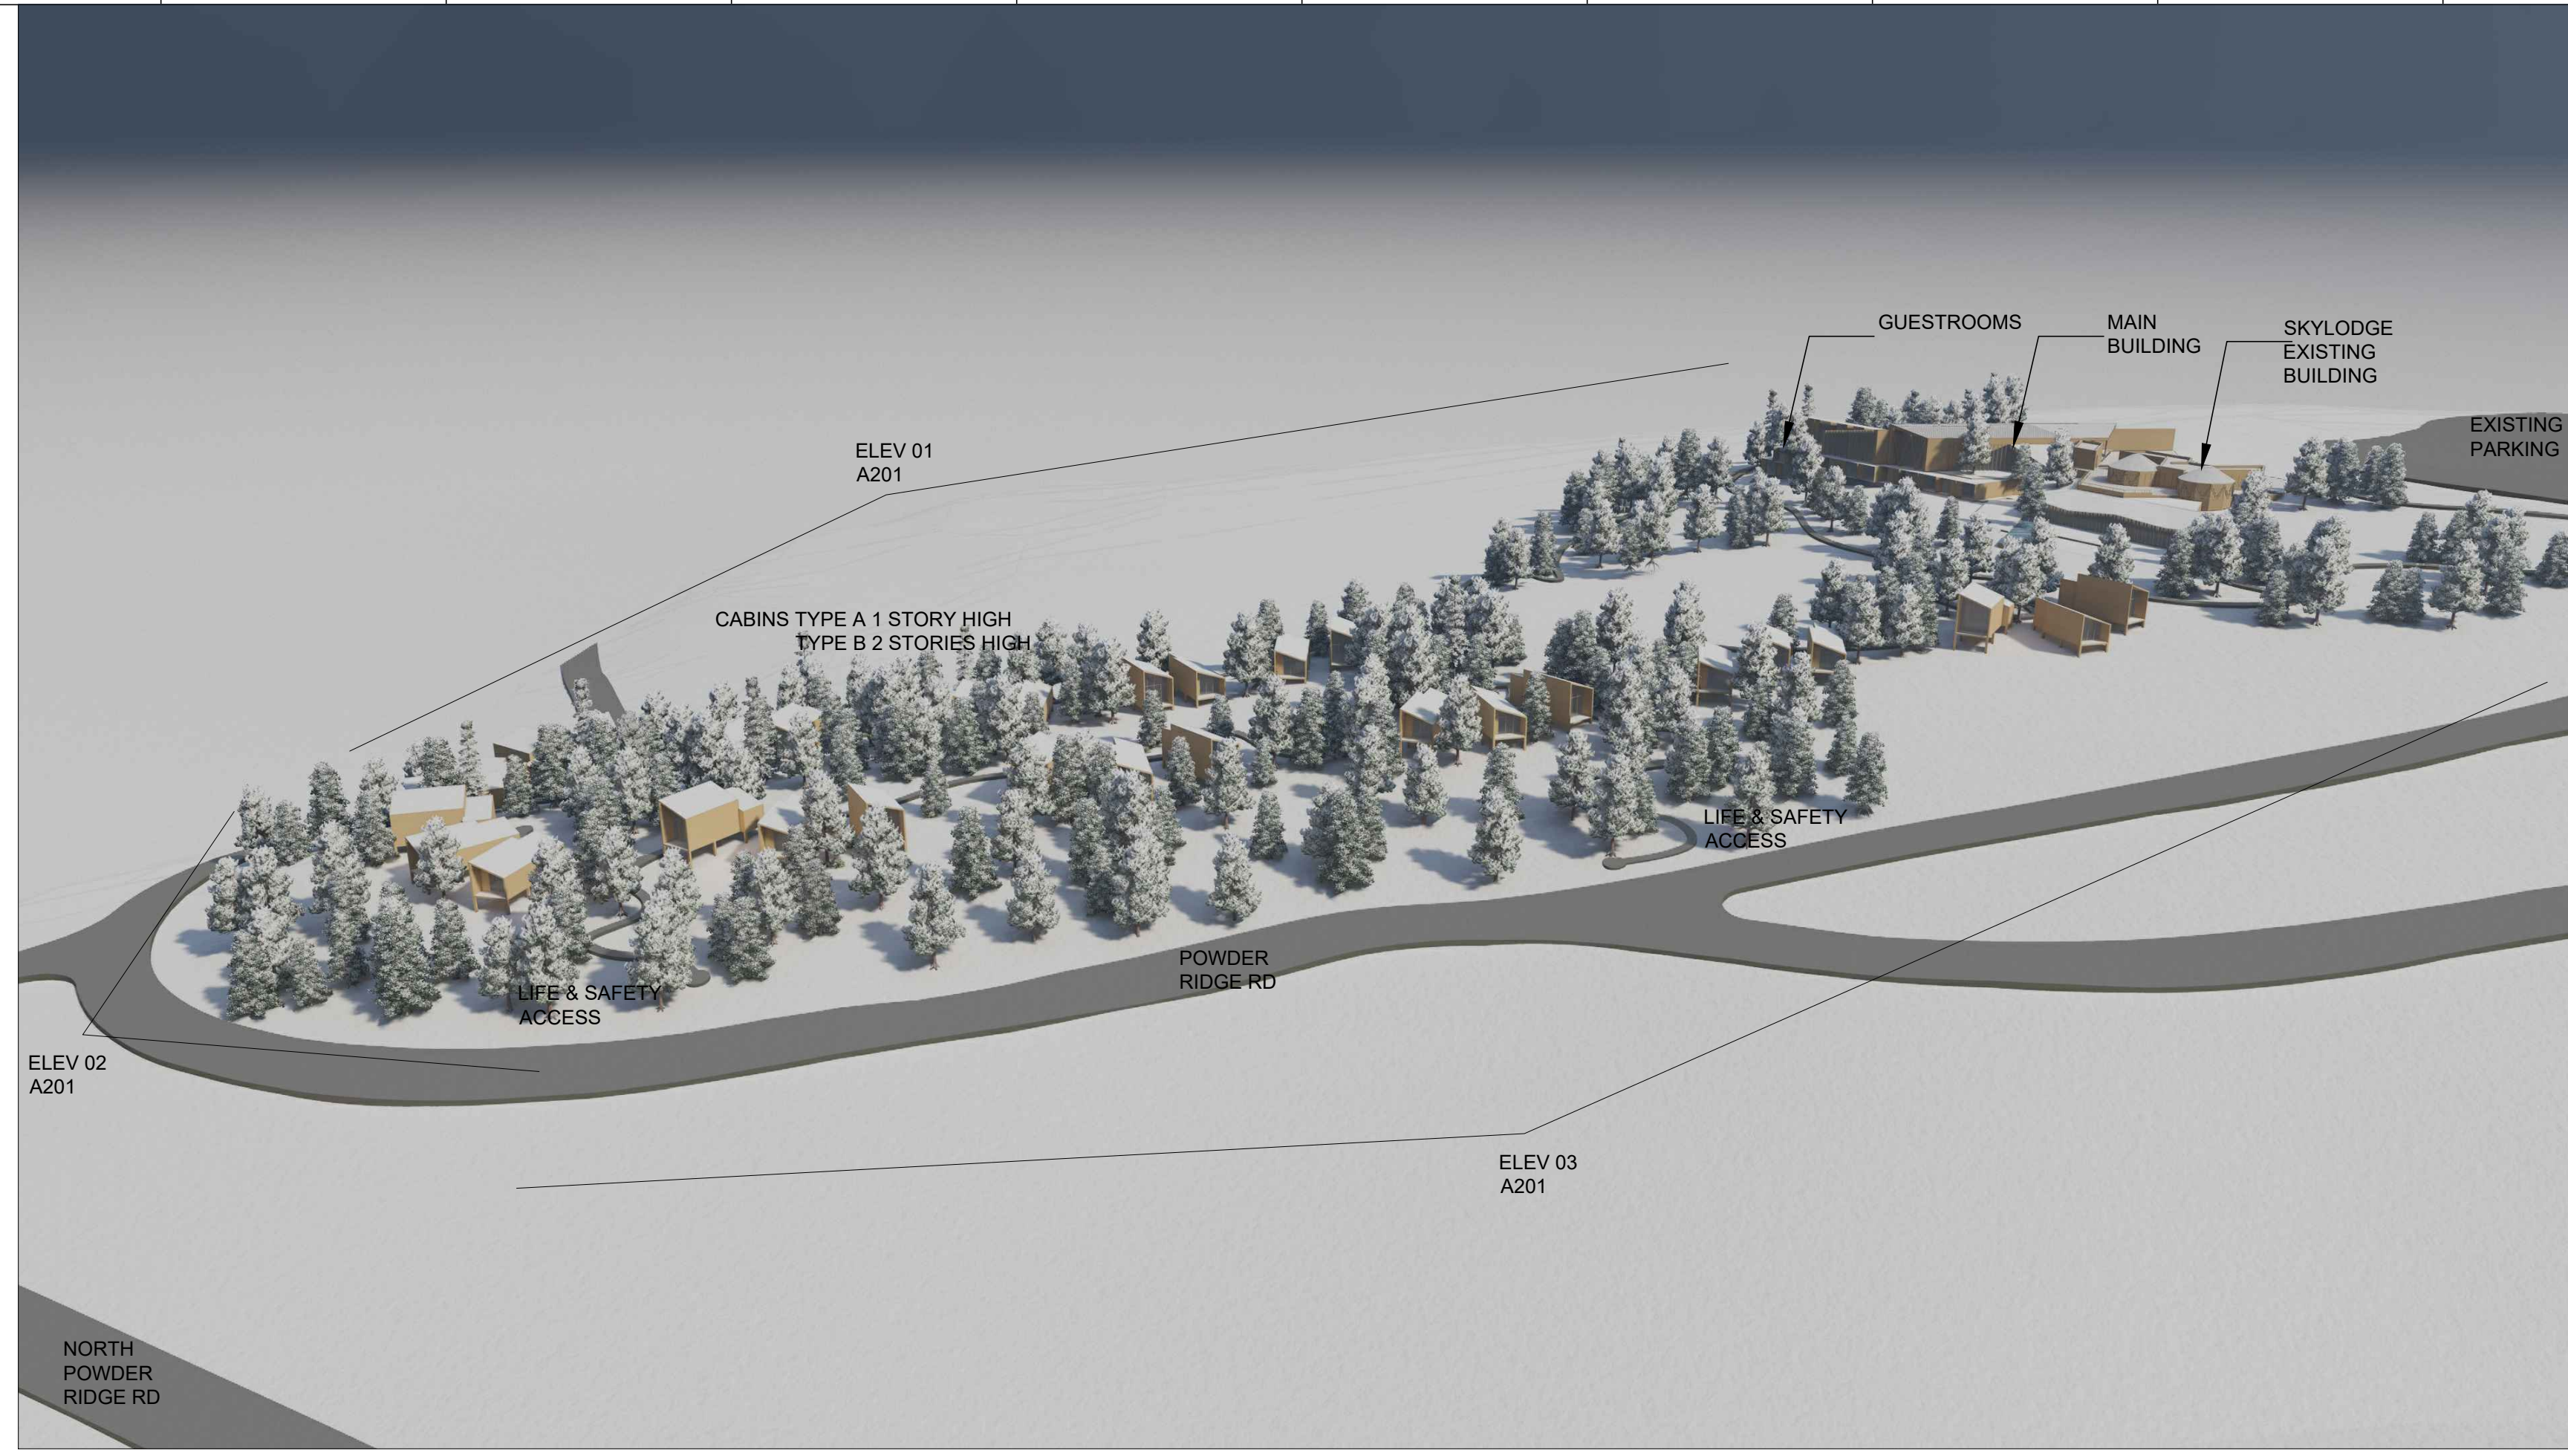

2 AERIAL VIEW
SCALE: NOT TO SCALE

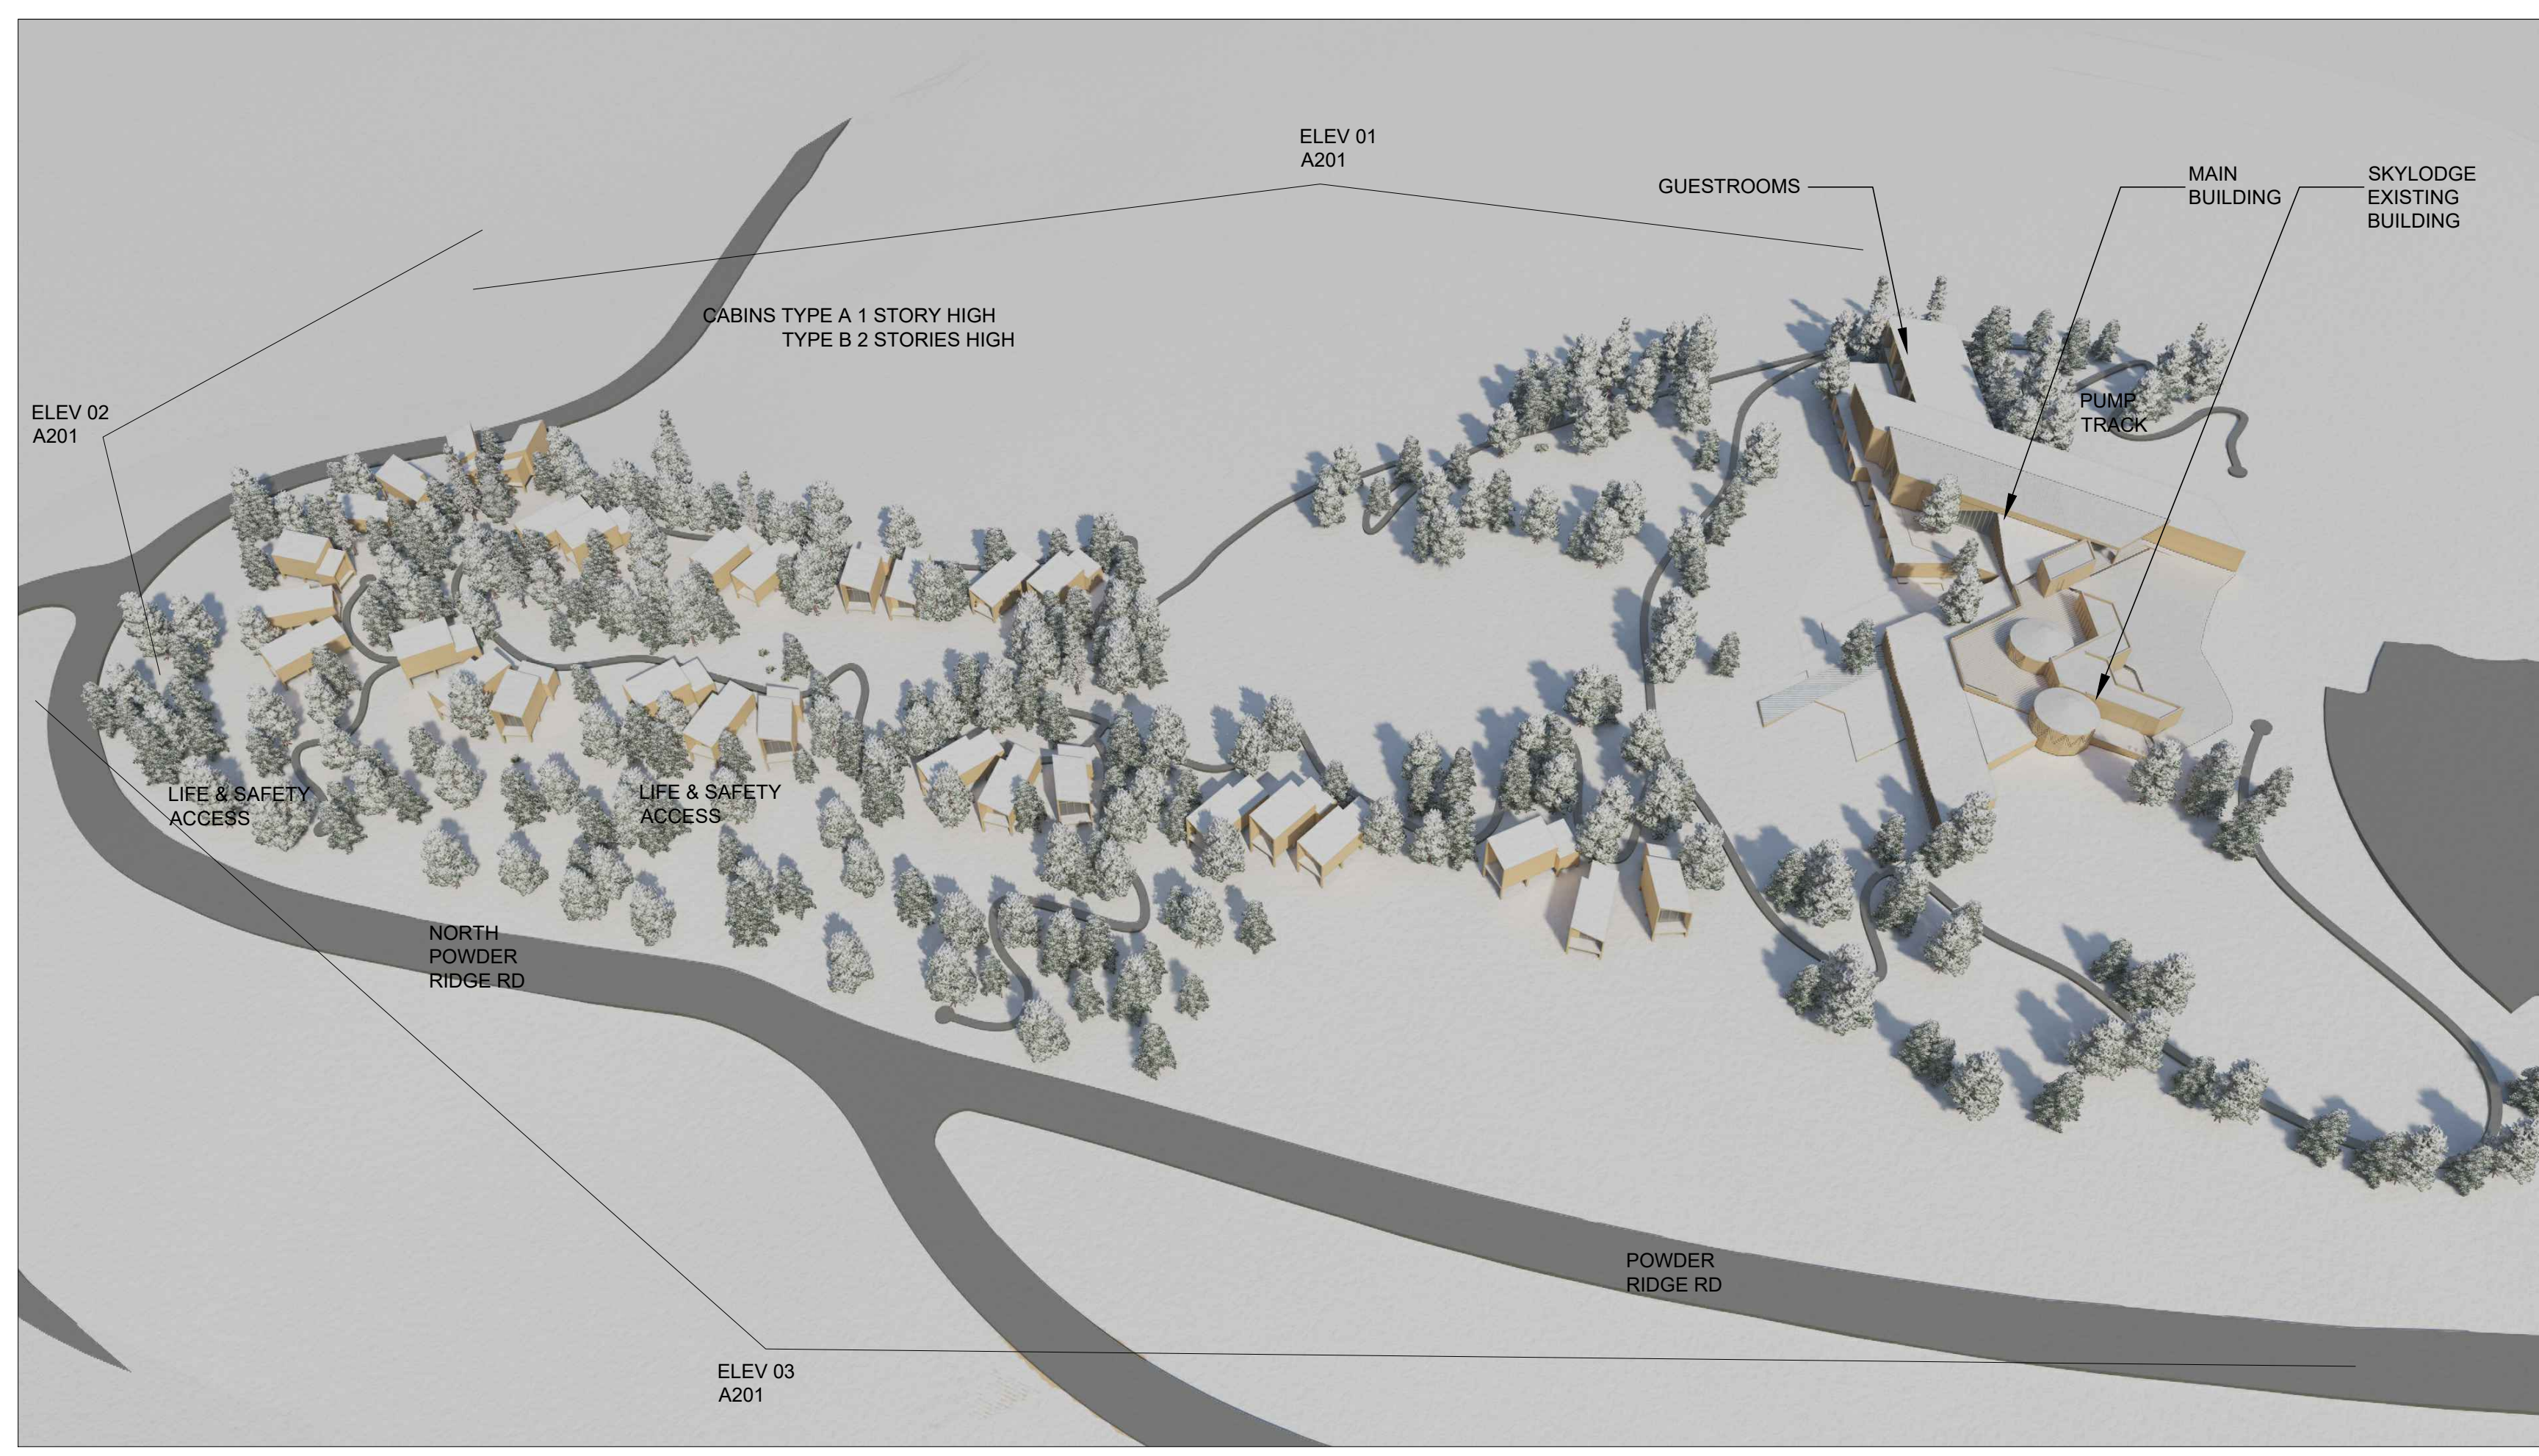

1 AERIAL VIEW
SCALE: NOT TO SCALE

SKY LODGE - HOTEL
NORTH POWDER RIDGE ROAD, EDEN, UTAH, 84310

This drawing was made specifically for this site and client and does not apply to any other projects. The reproduction or use of this set of drawings for other projects is prohibited. Use of this set of drawings requires appropriate authorization from Gomez Vazquez International.

PROFESSIONAL SEAL

SHEET NAME

AERIAL VIEWS

Draftsman	GVI	Phase	SCHEMATIC DESIGN
GVI Approval	GVI	Project No.	22122
Client Approval	SKYLODGE	File	.dwg
Date	02/09/2022	Code	G052

SCALE AS INDICATED

SHEET NUMBER

G052

SET FOR COORDINATION,
NOT FOR CONSTRUCTION