


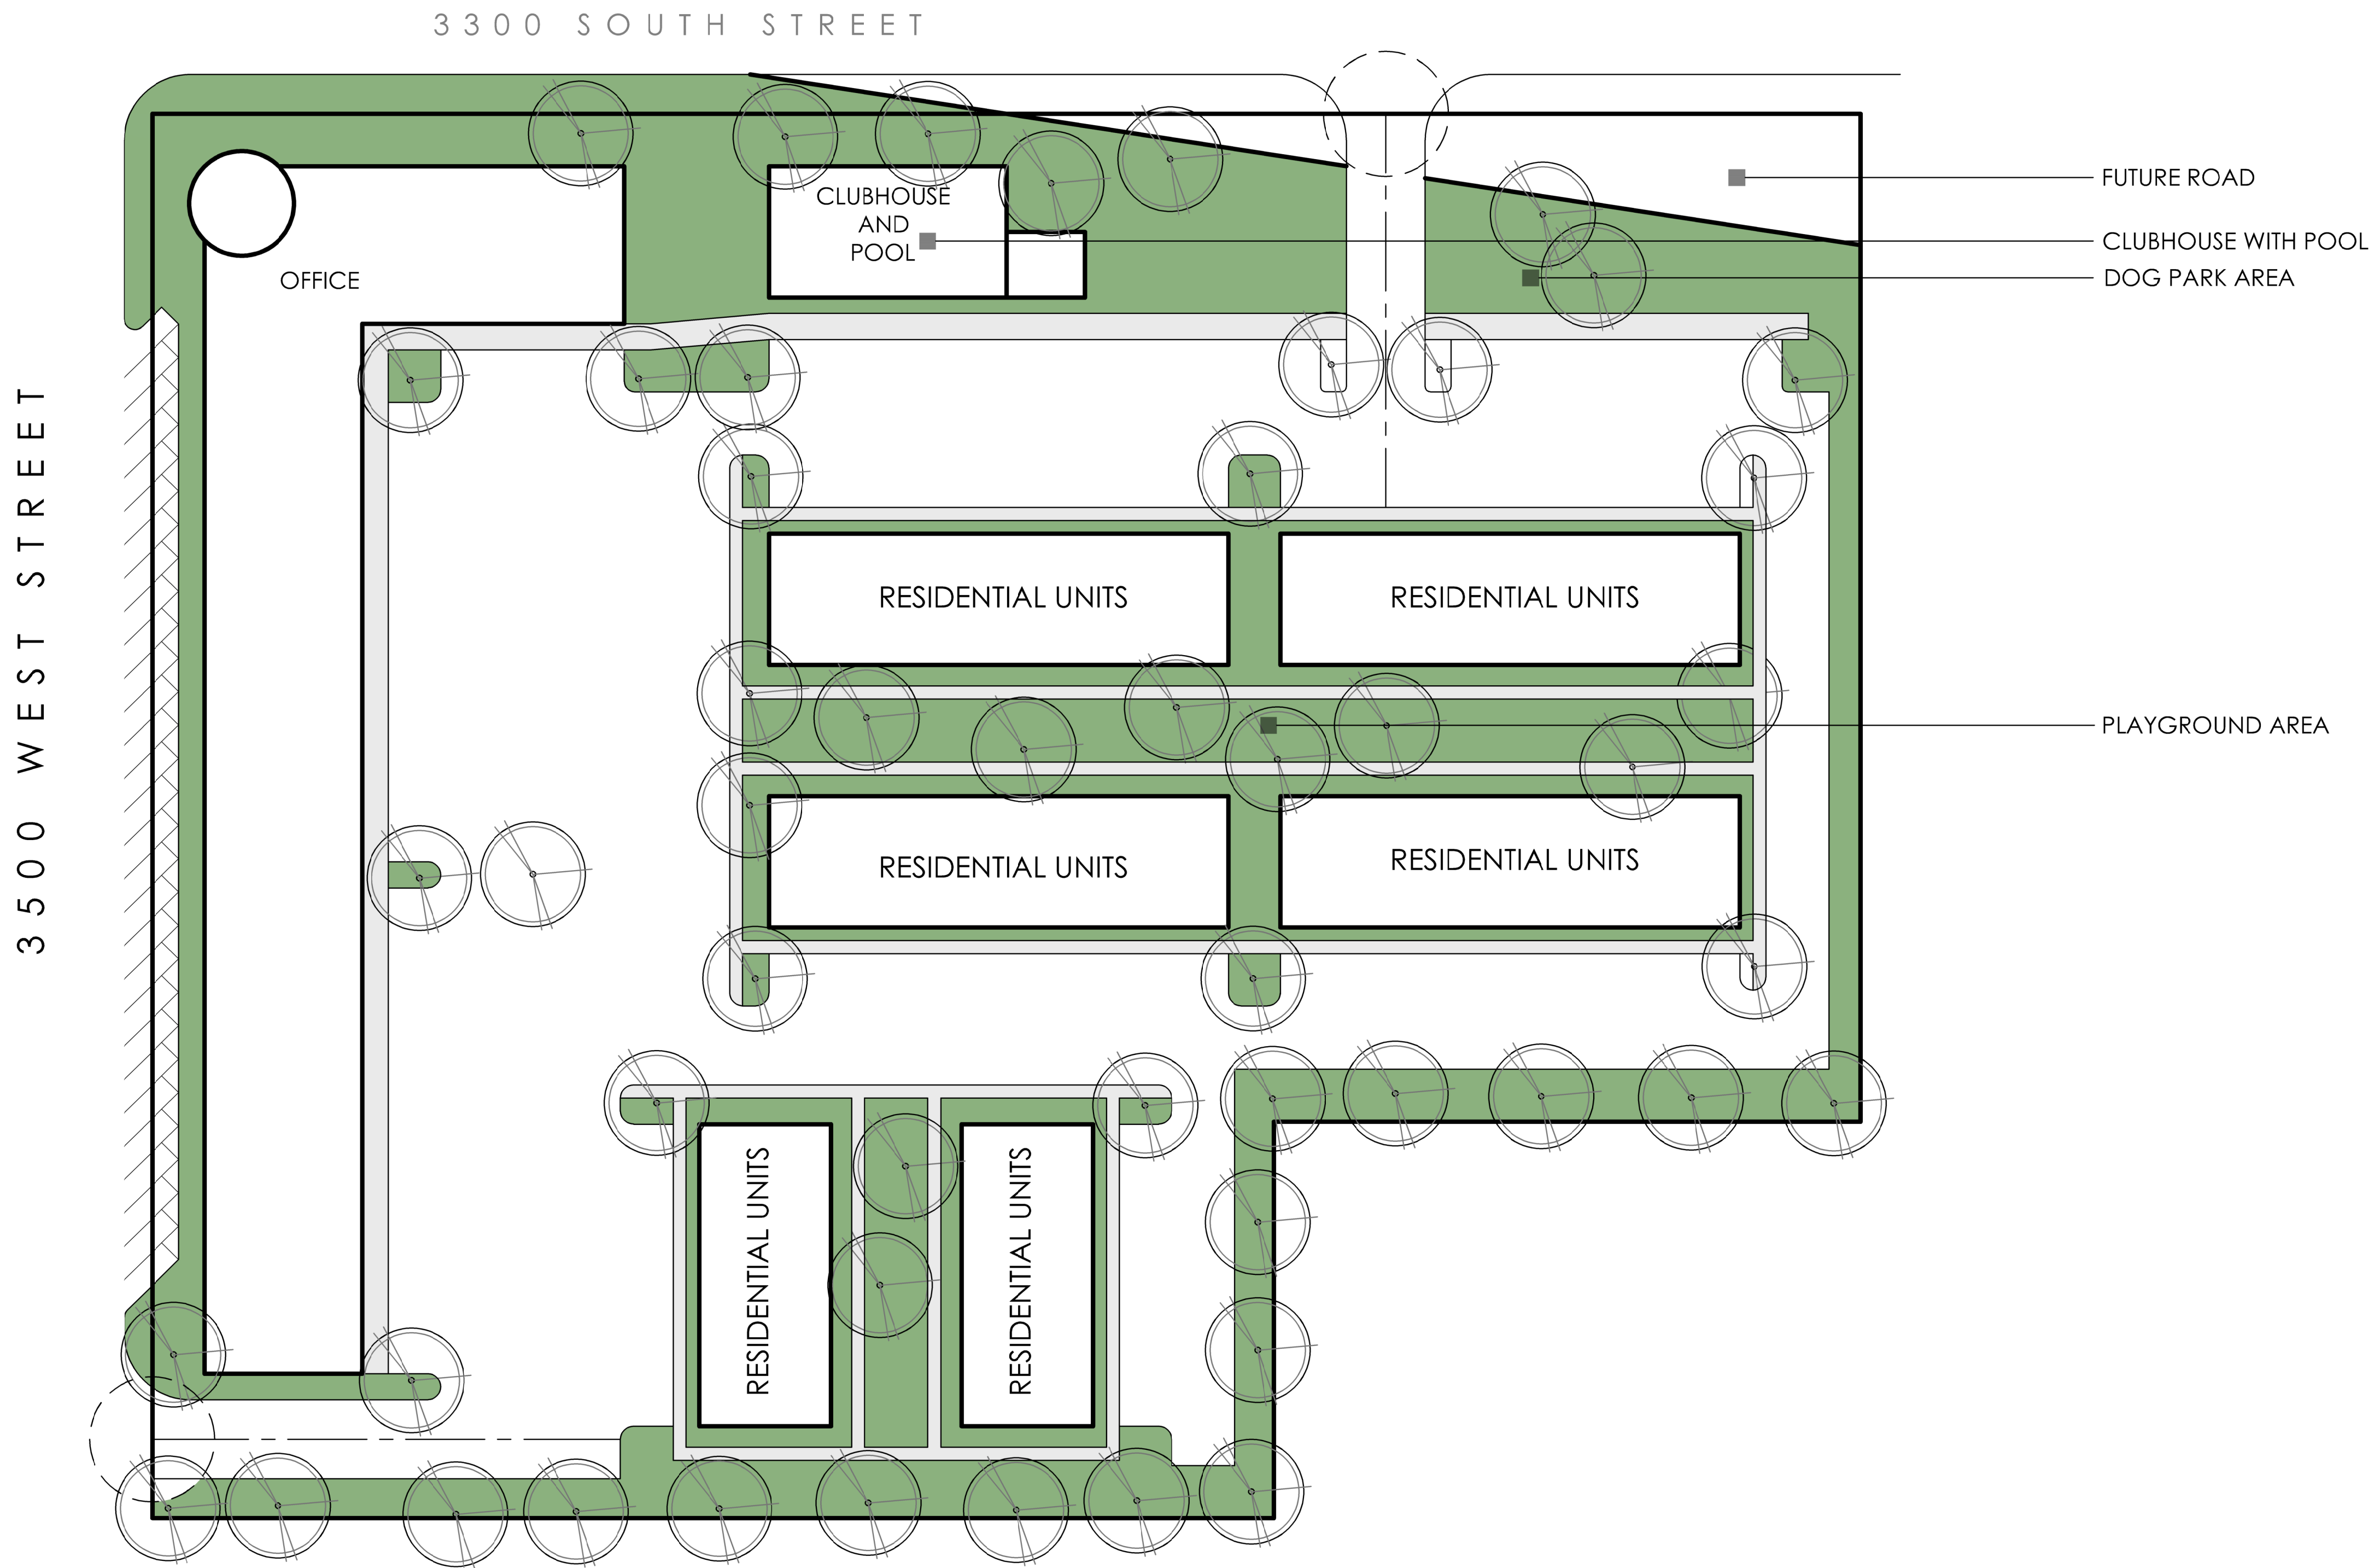

HUNT · DAY
 3445 Antelope Drive, St 200
 Syracuse, UT 84075
 PH: 801.664.4724

**MIXED USE PROJECT
 WEBER COUNTY, UTAH**

PROJECT TITLE



REVISIONS

REV.	DATE	DESCRIPTION	TP	BY
1	01-05-2023	INITIAL SUBMITTAL		

ENGINEERS STAMP

VERIFY SCALES

BAR IS ONE INCH ON ORIGINAL DRAWING
 0 1" = 1' ON THIS SHEET, ADJUST SCALES ACCORDINGLY

PROJECT STATUS

CONCEPT PLAN

PROJECT INFO.

Engineer:
 Drawn:
 Checked: -
 Date: 02/13/ 2023
 Proj. No. -

SHEET TITLE

**CONCEPT
 PLAN**

SHEET NO.

C100



Notice To Contractors:

THE EXISTENCE AND LOCATION OF ANY UNDERGROUND UTILITIES OR STRUCTURES SHOWN ON THESE PLANS WERE OBTAINED FROM AVAILABLE INFORMATION PROVIDED BY THE SURVEYOR OR CITY PRODUCED DOCUMENTS. THE LOCATIONS SHOWN ARE APPROXIMATE AND SHALL BE CONFIRMED IN THE FIELD BY THE CONTRACTOR, SO THAT ANY NECESSARY ADJUSTMENT CAN BE MADE. IF ANY CONFLICT/DISCREPANCIES ARISE, PLEASE CONTACT THE ENGINEER OF RECORD IMMEDIATELY. THE CONTRACTOR IS REQUIRED TO CONTACT THE UTILITY COMPANIES AND TAKE PRECAUTIONARY MEASURES TO PROTECT ANY UTILITIES SHOWN OR NOT SHOWN ON THESE PLANS.