




LEGEND

29 28 = SECTION CORNER & SECTION LINE
32 33



- - - - - BOUNDARY LINE
- - - - - RIGHT OF WAY LINES
- - - - - ADJOINING PARCELS DEED LINES
- - - - - EXISTANT FENCE LINES
- - - - - PRIVATE UTILITY AND DRAINAGE EASEMENT
- - - - - ROAD CENTER LINE
- - - - - EXISTING SEWER (ss)
- - - - - EXISTING WATER (w)
- - - - - PROPOSED SEWER (s)
- - - - - PROPOSED WATERLINE (w)
- - - - - DRAINAGE SWALE
- - - - - PROPOSED NEW ASPHALT

- - - - - ROAD CENTER LINE
- - - - - EXISTING SEWER (ss)
- - - - - EXISTING WATER (w)
- - - - - PROPOSED SEWER (s)
- - - - - PROPOSED WATERLINE (w)
- - - - - DRAINAGE SWALE
- - - - - PROPOSED NEW ASPHALT


NOTE: WATER SERVICE LATERAL SHOWN REPRESENTS ONE 6" FIRE SPRINKLER LINE AND ONE 1" DRINKING WATER LINE.

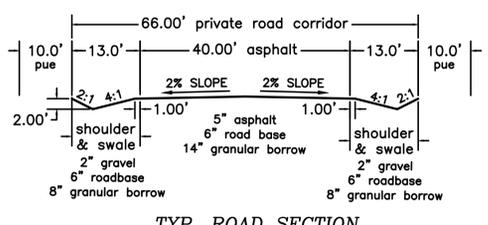

TYP. ROAD SECTION

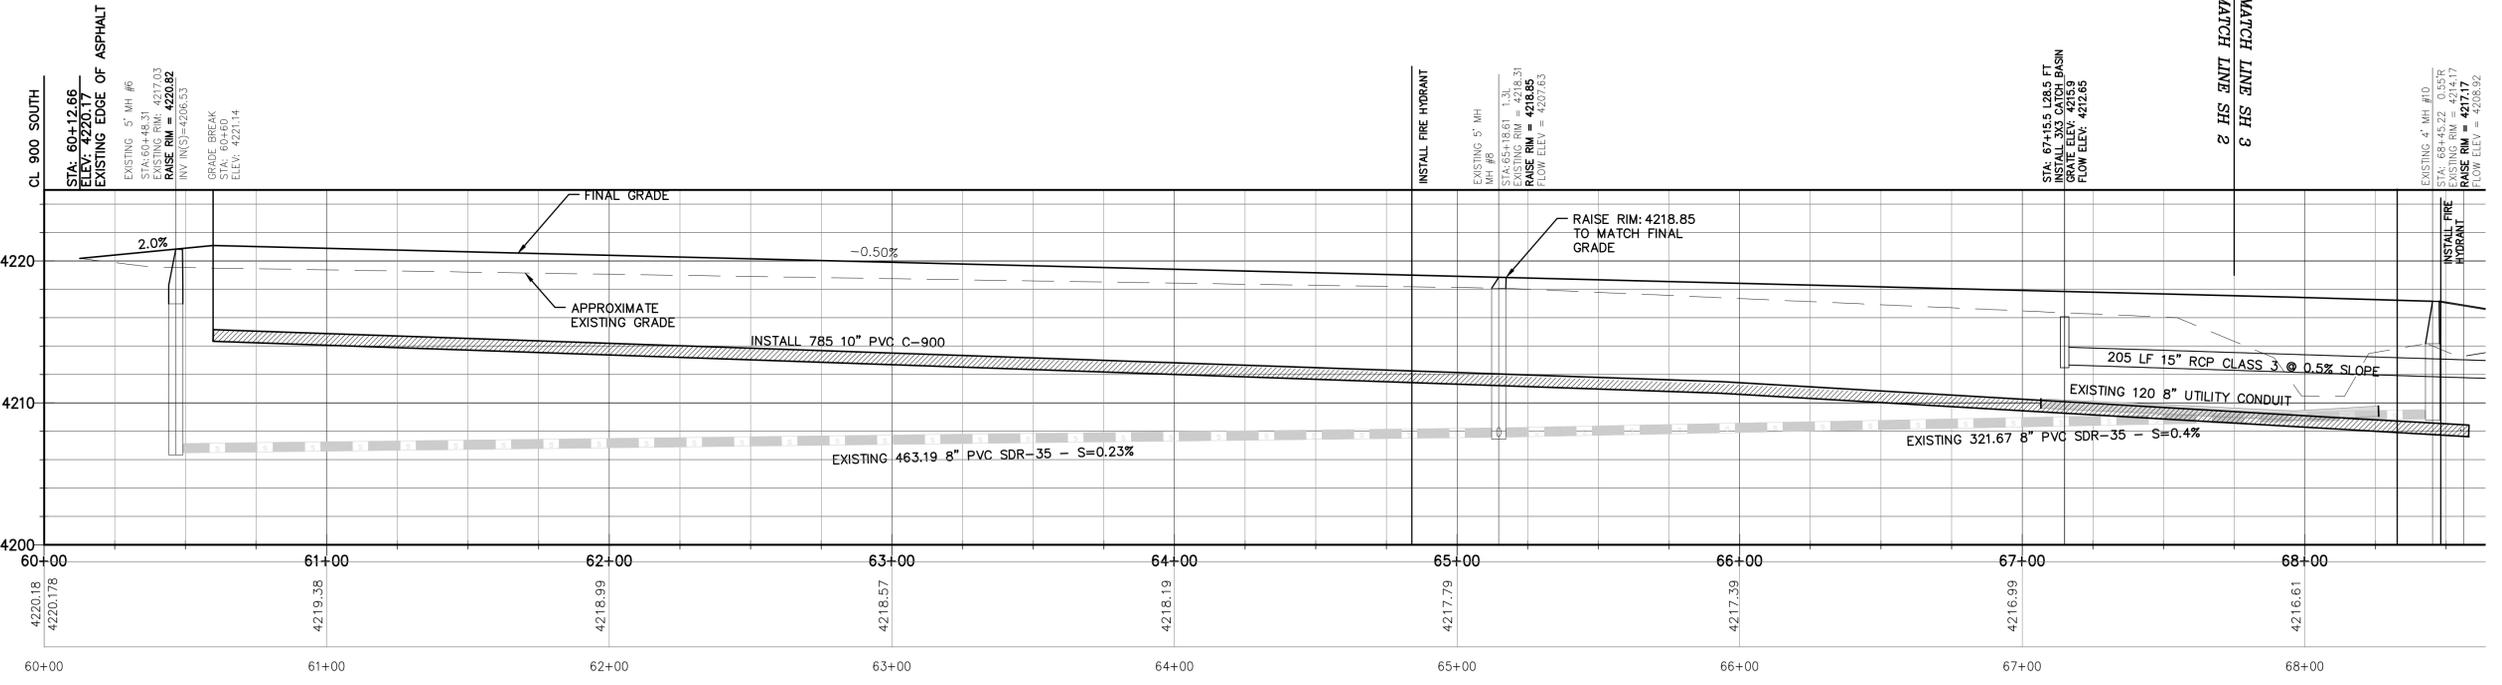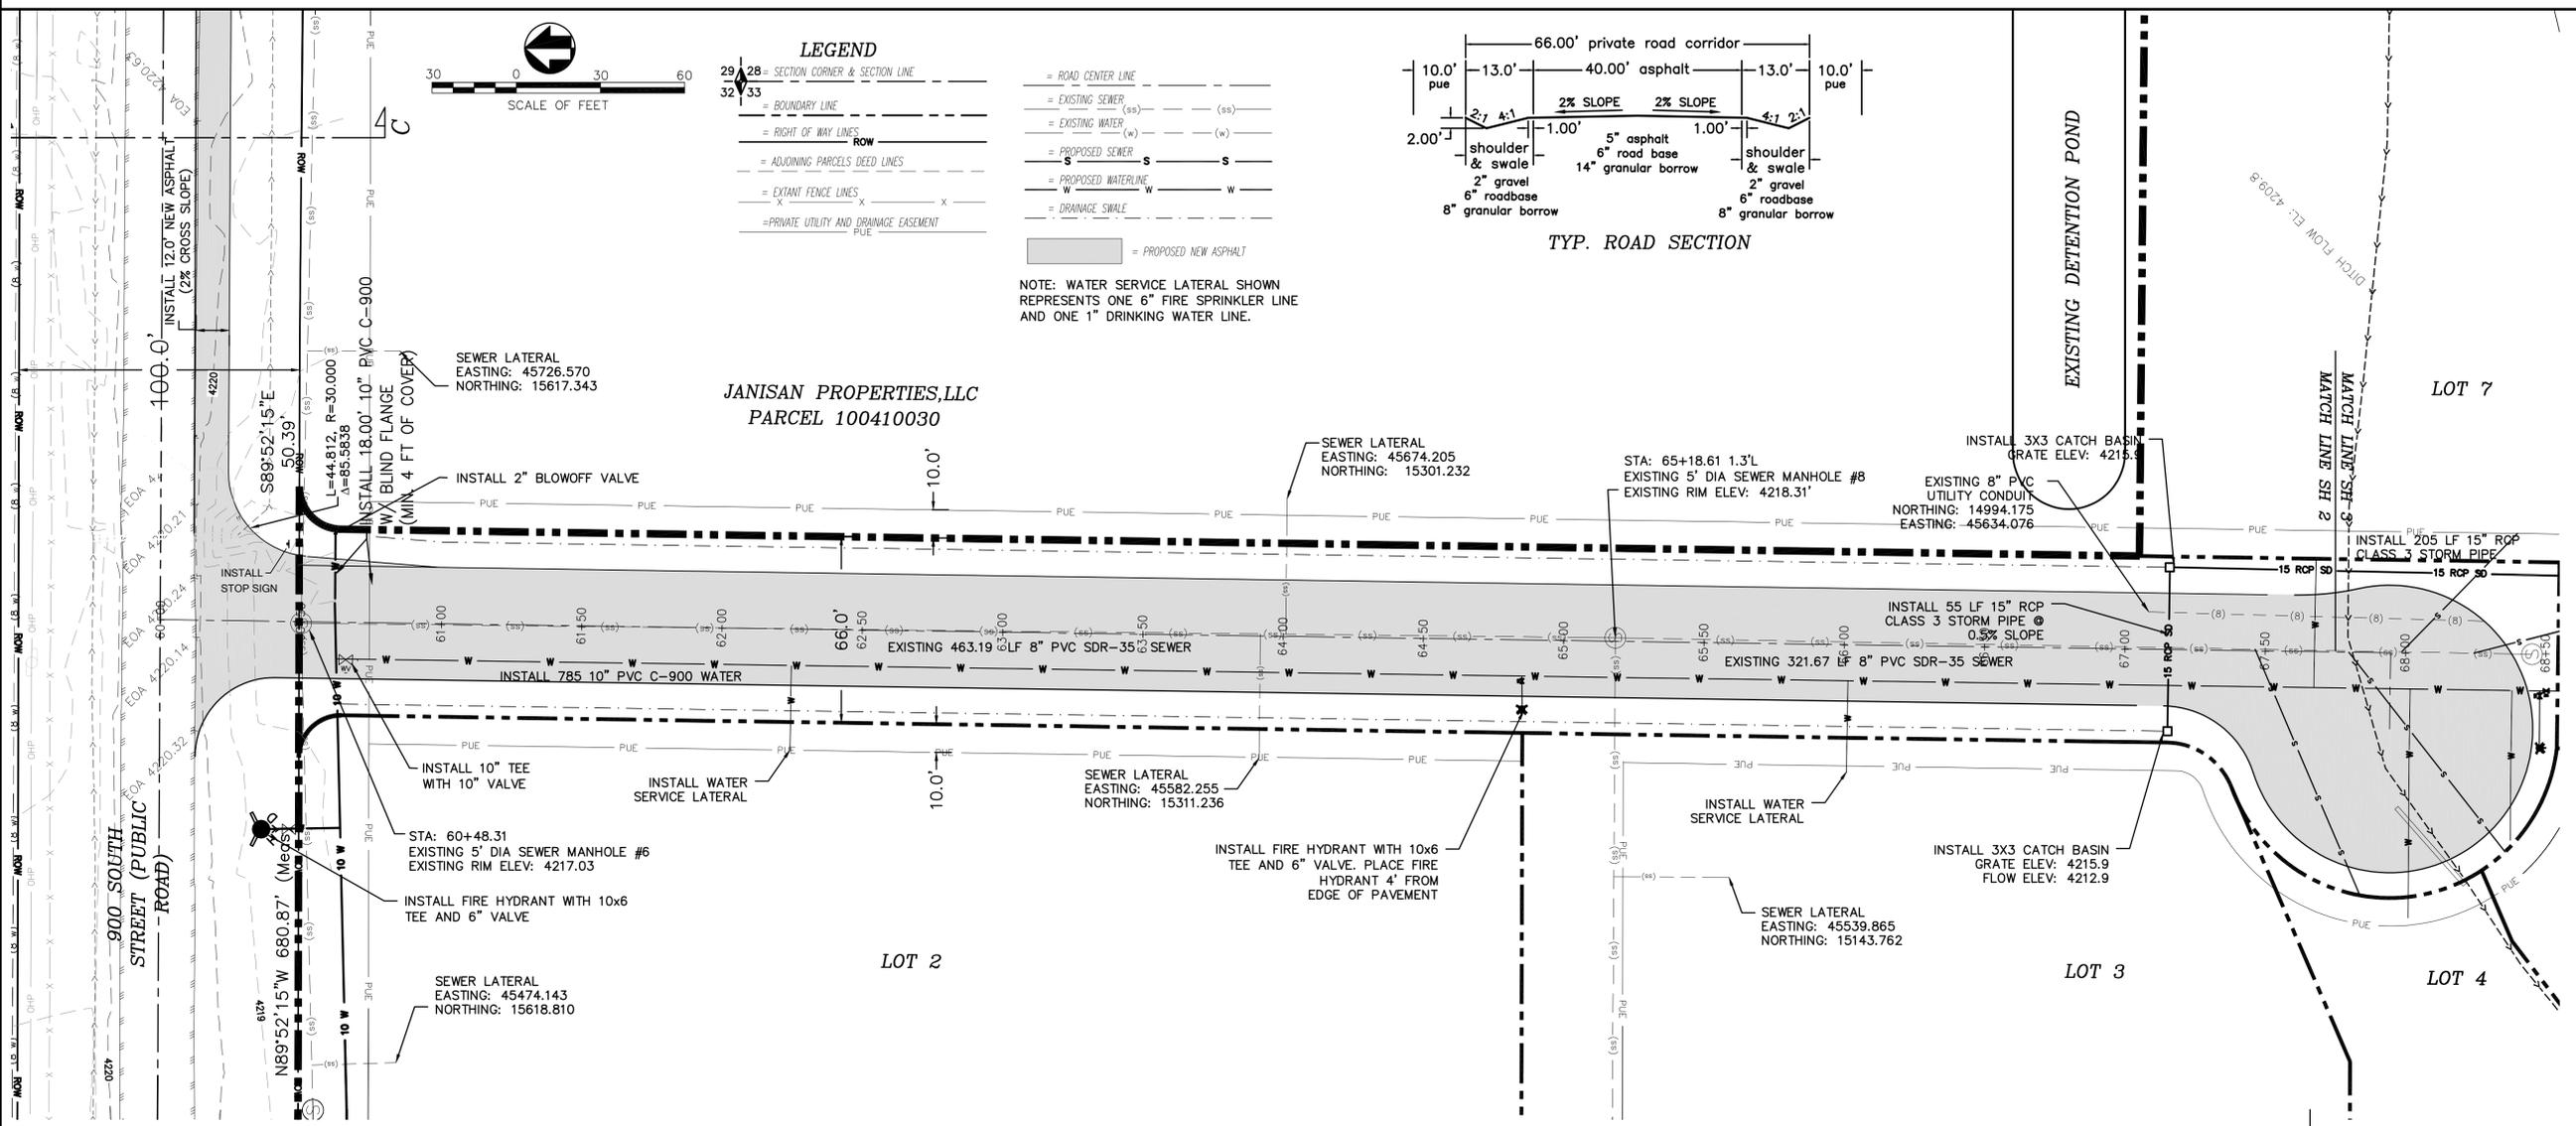

HOWARD INDUSTRIAL
9175 WEST STREET (PRIVATE ROAD)
PLAN AND PROFILE STA: 60+00 TO 67+75
WEBER COUNTY, UTAH

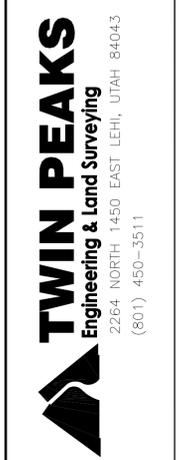

DWG DATE: April 2023
PLOT DATE: 27 April 2023