


CLARIFIER DRILLED PIER PLAN
SCALE: 3/16" = 1'-0"

**PRELIMINARY
NOT FOR CONSTRUCTION**

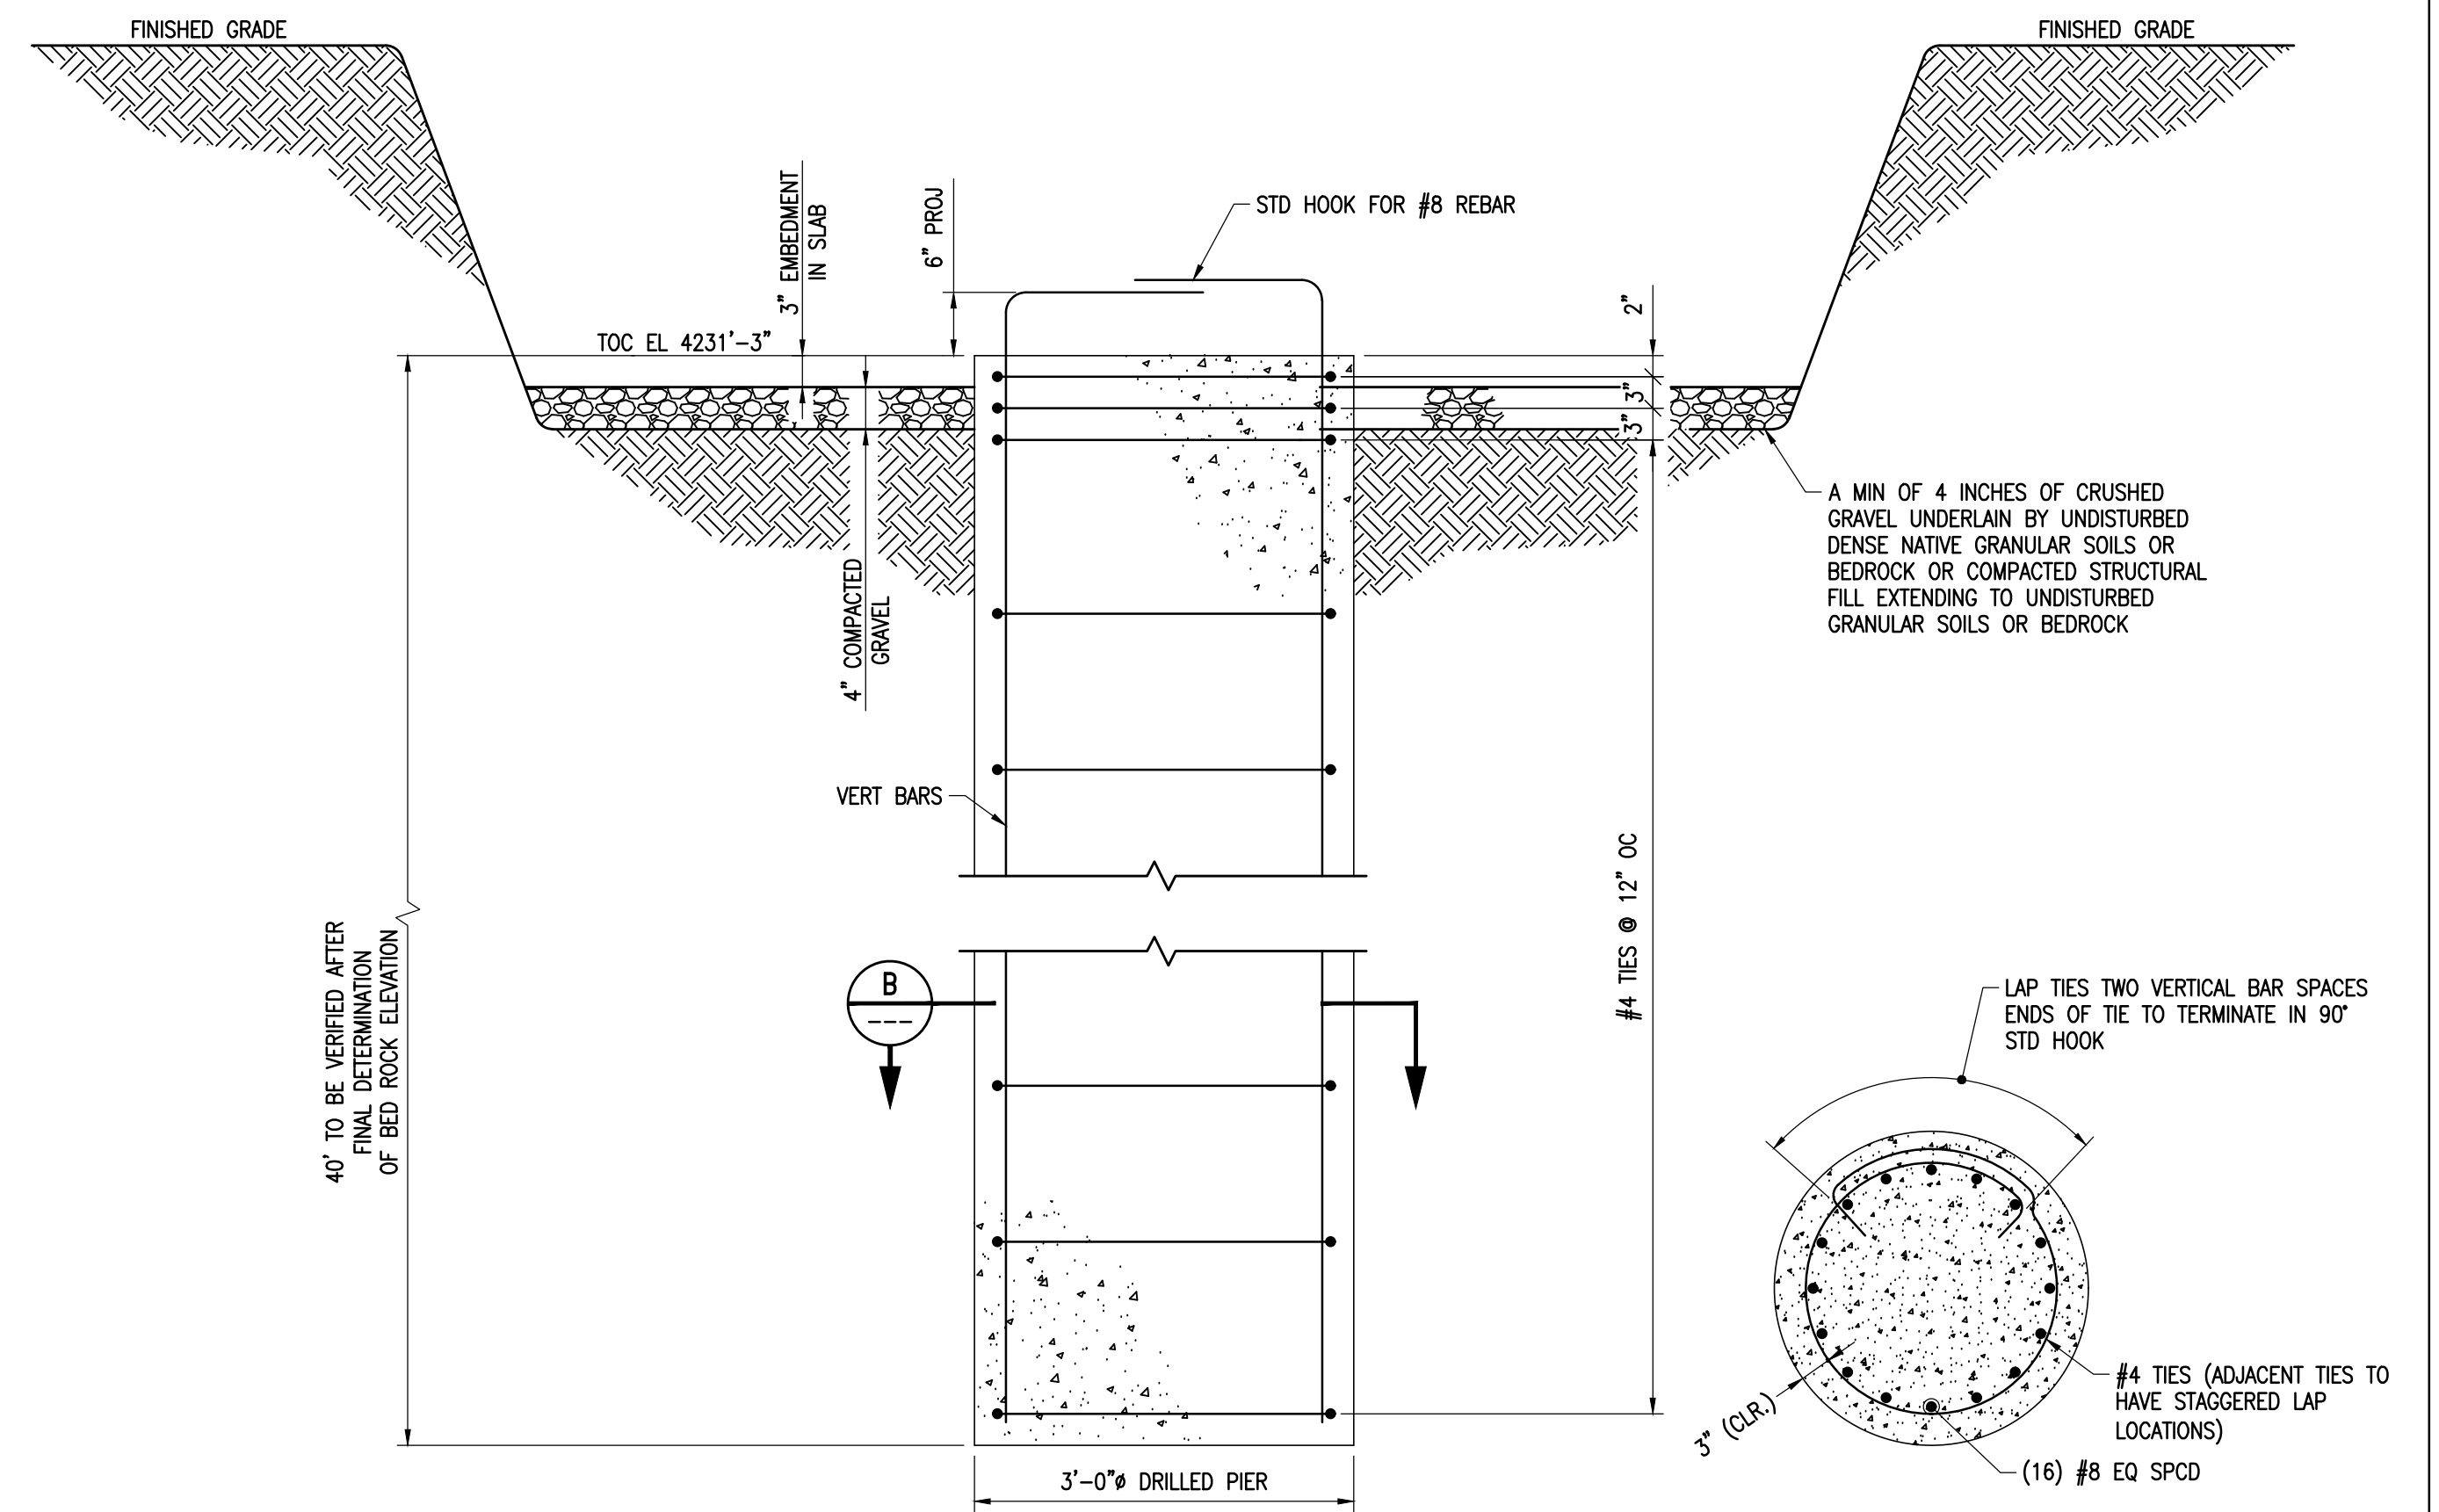

SECTION A
SCALE: 3/4" = 1'-0"
(TOTAL NUMBER OF PIERS = 69)

SECTION B
SCALE: 3/4" = 1'-0"

REV	DATE	REVISION DESCRIPTION	DRAWN	DRAFT CHK	DESIGNED	ENG CHK	APPROVED	CUSTOMER	REF DRAWING No	REFERENCE DRAWING TITLE
A	15 MAY 23	ISSUED FOR APPROVAL	WC	CD	CD	MMI				

D SHEET	SCALE	AS NOTED	ENGINEERING AND PERMIT STAMPS (As Required)	CUSTOMER	DRG TITLE
					EAST LITHIUM PRODUCTION PLANT STRUCTURAL GENERAL ARRANGEMENT CLARIFIER DRILLED PIER PLAN
WORLEY PROJECT No.					
318124-40779					
This drawing is prepared solely for the use of the contractual customer of Worley and Worley assumes no liability to any other party for any representation contained in this drawing.				DRG No	REV
				OL1-ST-DFN-3101	A