

©2011 MHTN ARCHITECTS, INC.
 Drawings, written material, and design concepts shall not be used or reproduced in whole or in part in any form or by any means without prior written consent of MHTN ARCHITECTS, INC. It is not intended to constitute an offer of any services. The user shall verify the accuracy of all dimensions and conditions at job site.

SEAL

MHTN PROJECT NO. 2012545.00

DRAWN BY: Author CHECKED BY: Checker

ISSUED

NO. DATE DESCRIPTION

CONTRACTOR TO VERIFY DRAWINGS IN FIELD USE REFLECT LAST REVISION DATE

NO. DATE DESCRIPTION

SHEET NAME

A SANITARY SEWER



DETAILS

CONSTRUCTION


DRAWINGS

SHEET NUMBER


CE-606

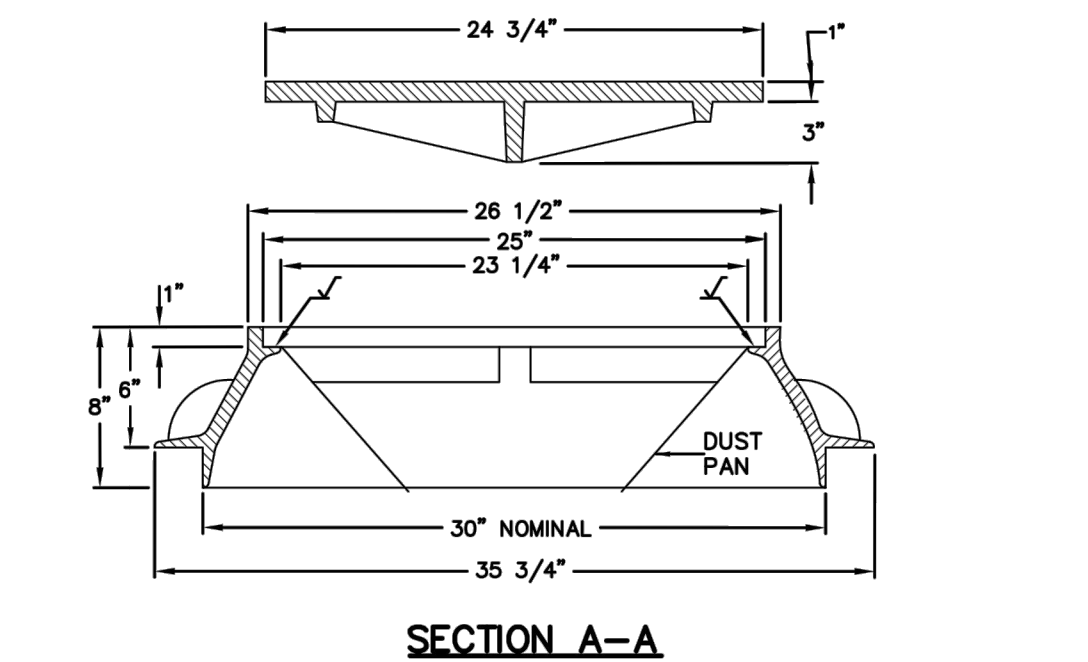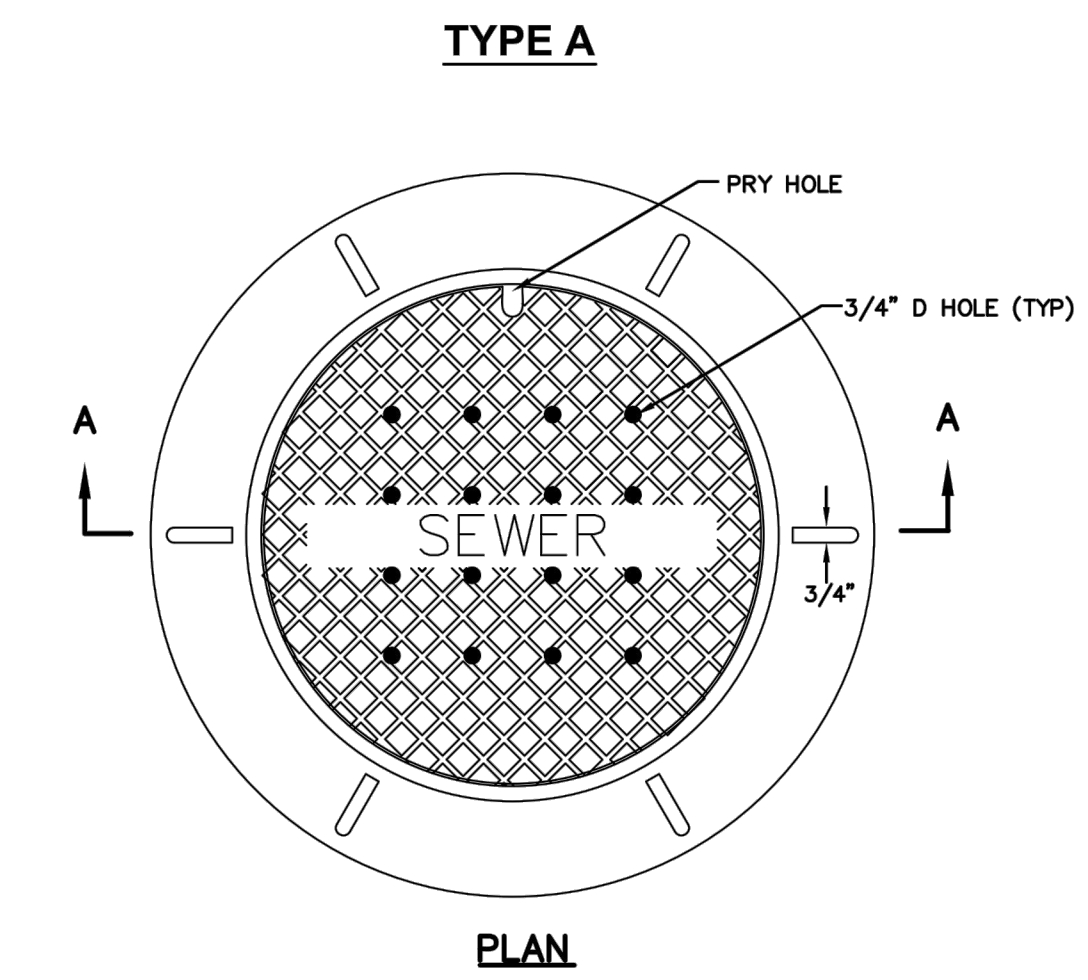



1 MANHOLE LID AND FRAME
 SCALE: N.T.S. APWA PLAN NO. 402

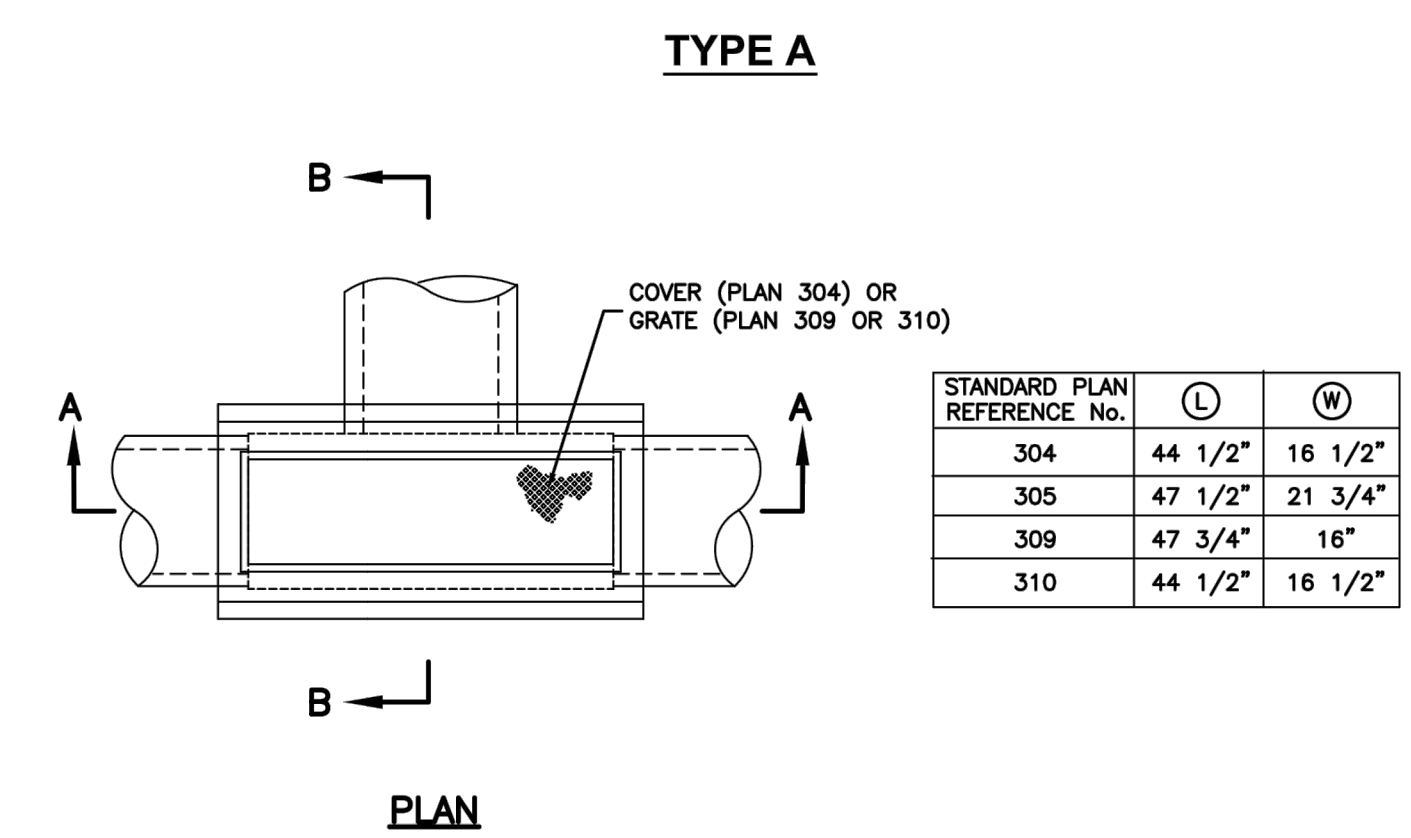

STANDARD PLAN REFERENCE No.	Ø	⊙
304	44 1/2"	16 1/2"
305	47 1/2"	21 3/4"
309	47 3/4"	16"
310	44 1/2"	16 1/2"

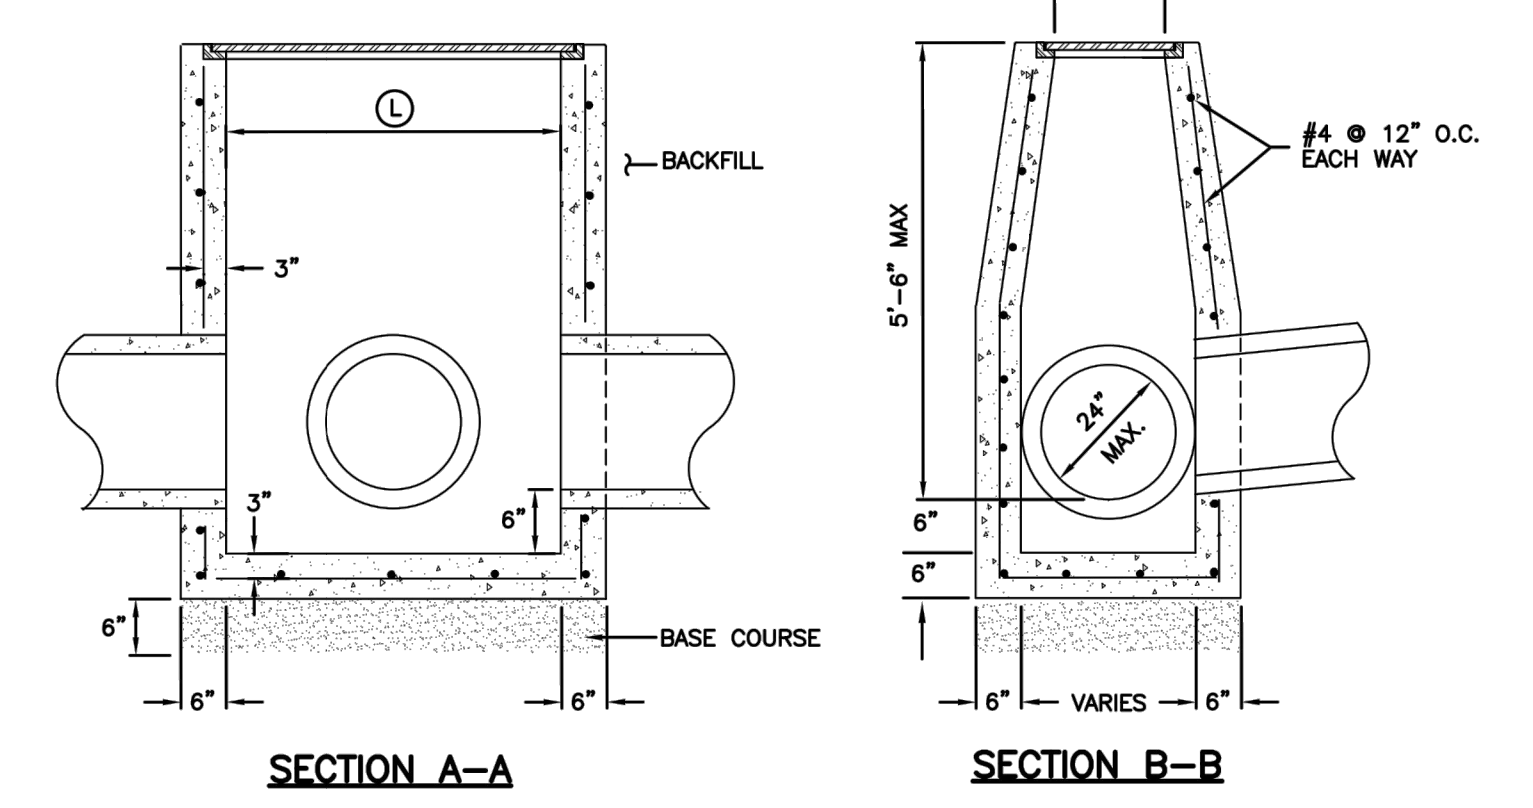

3 CLEAN OUT DETAIL
 SCALE: N.T.S. APWA PLAN NO. 402

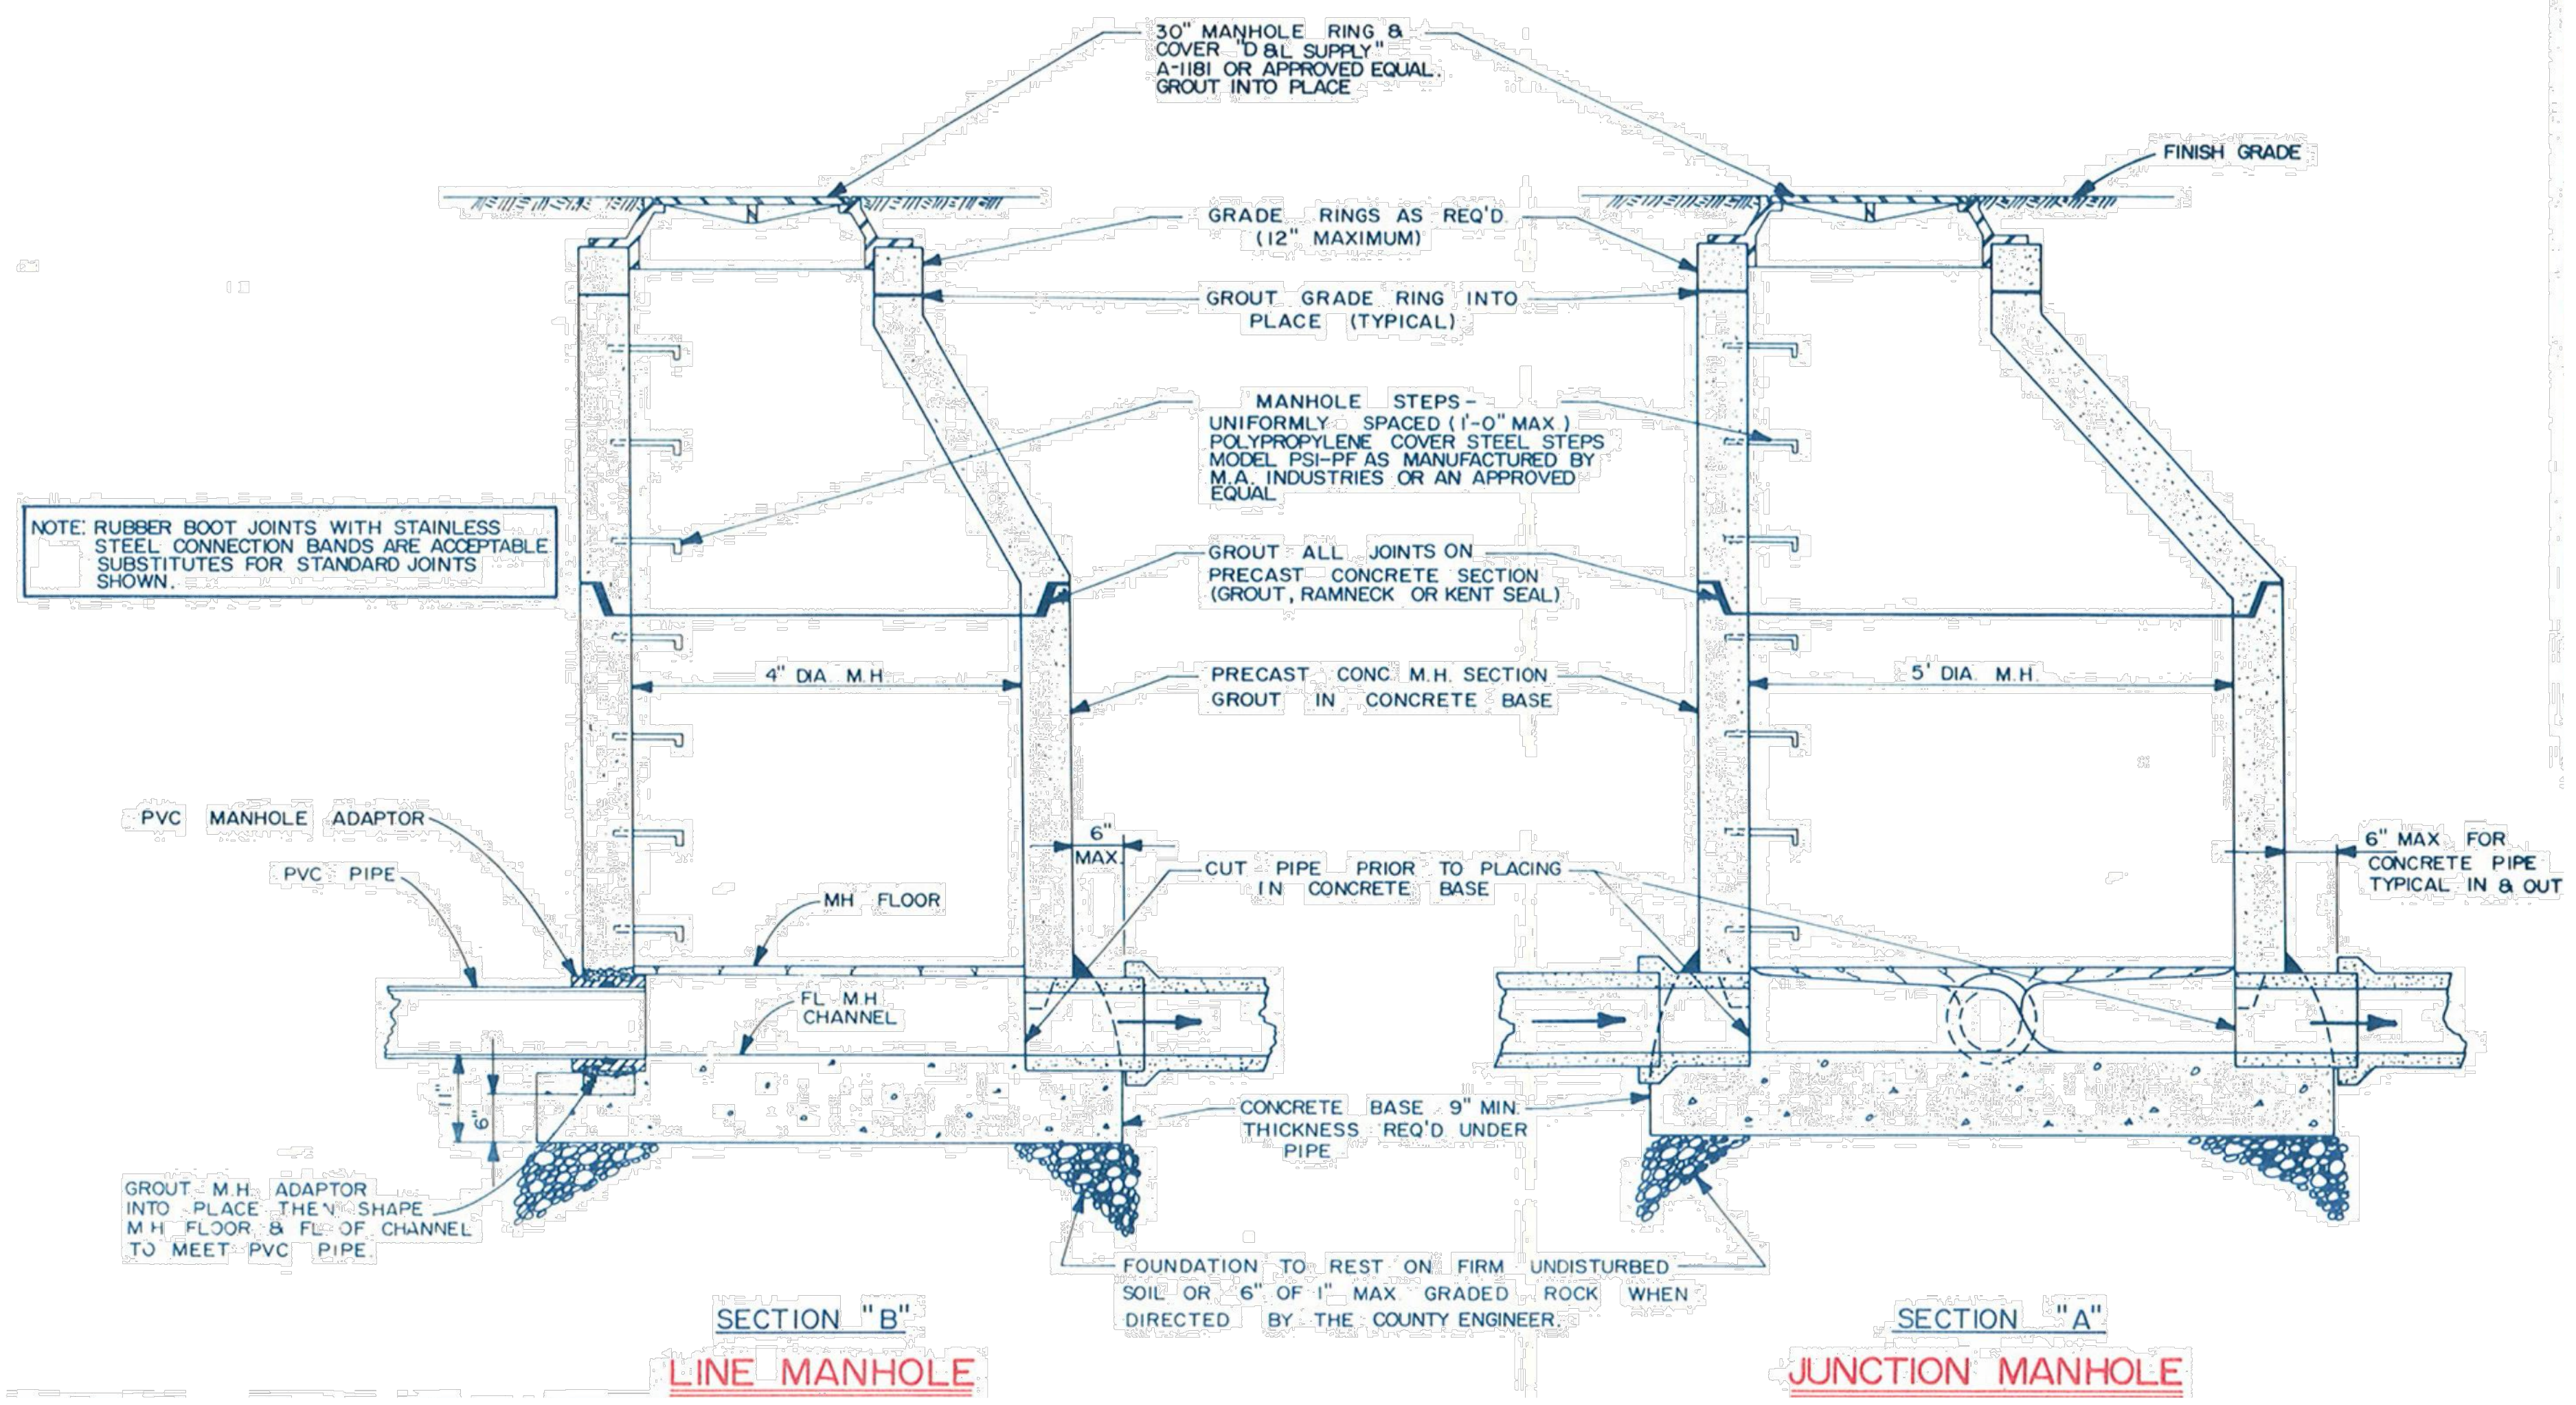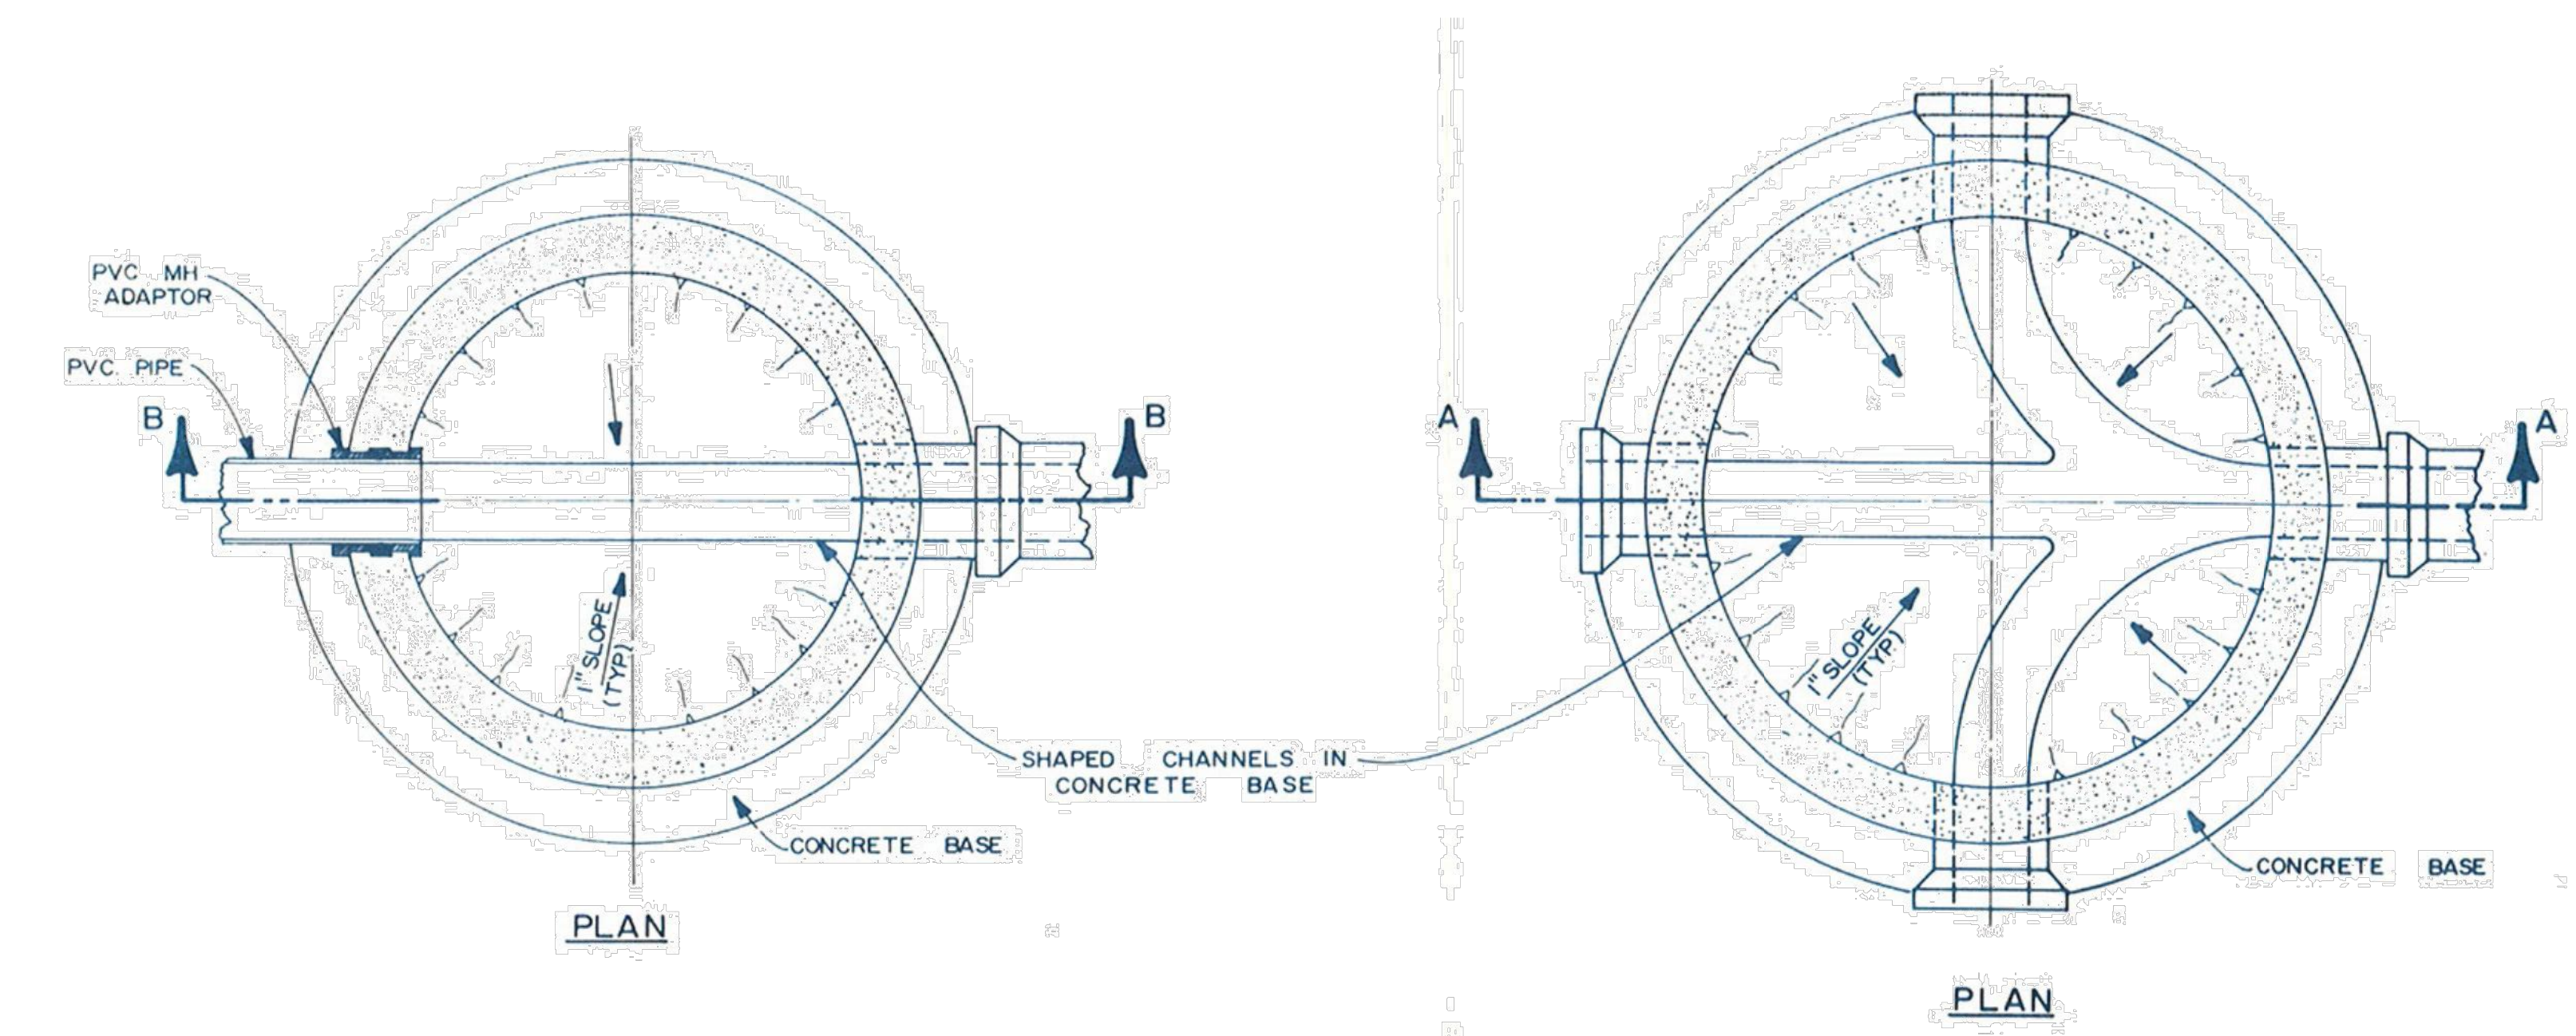

2 SEWER MANHOLE
 SCALE: N.T.S. APWA PLAN NO. 411