


Harmony Ranch

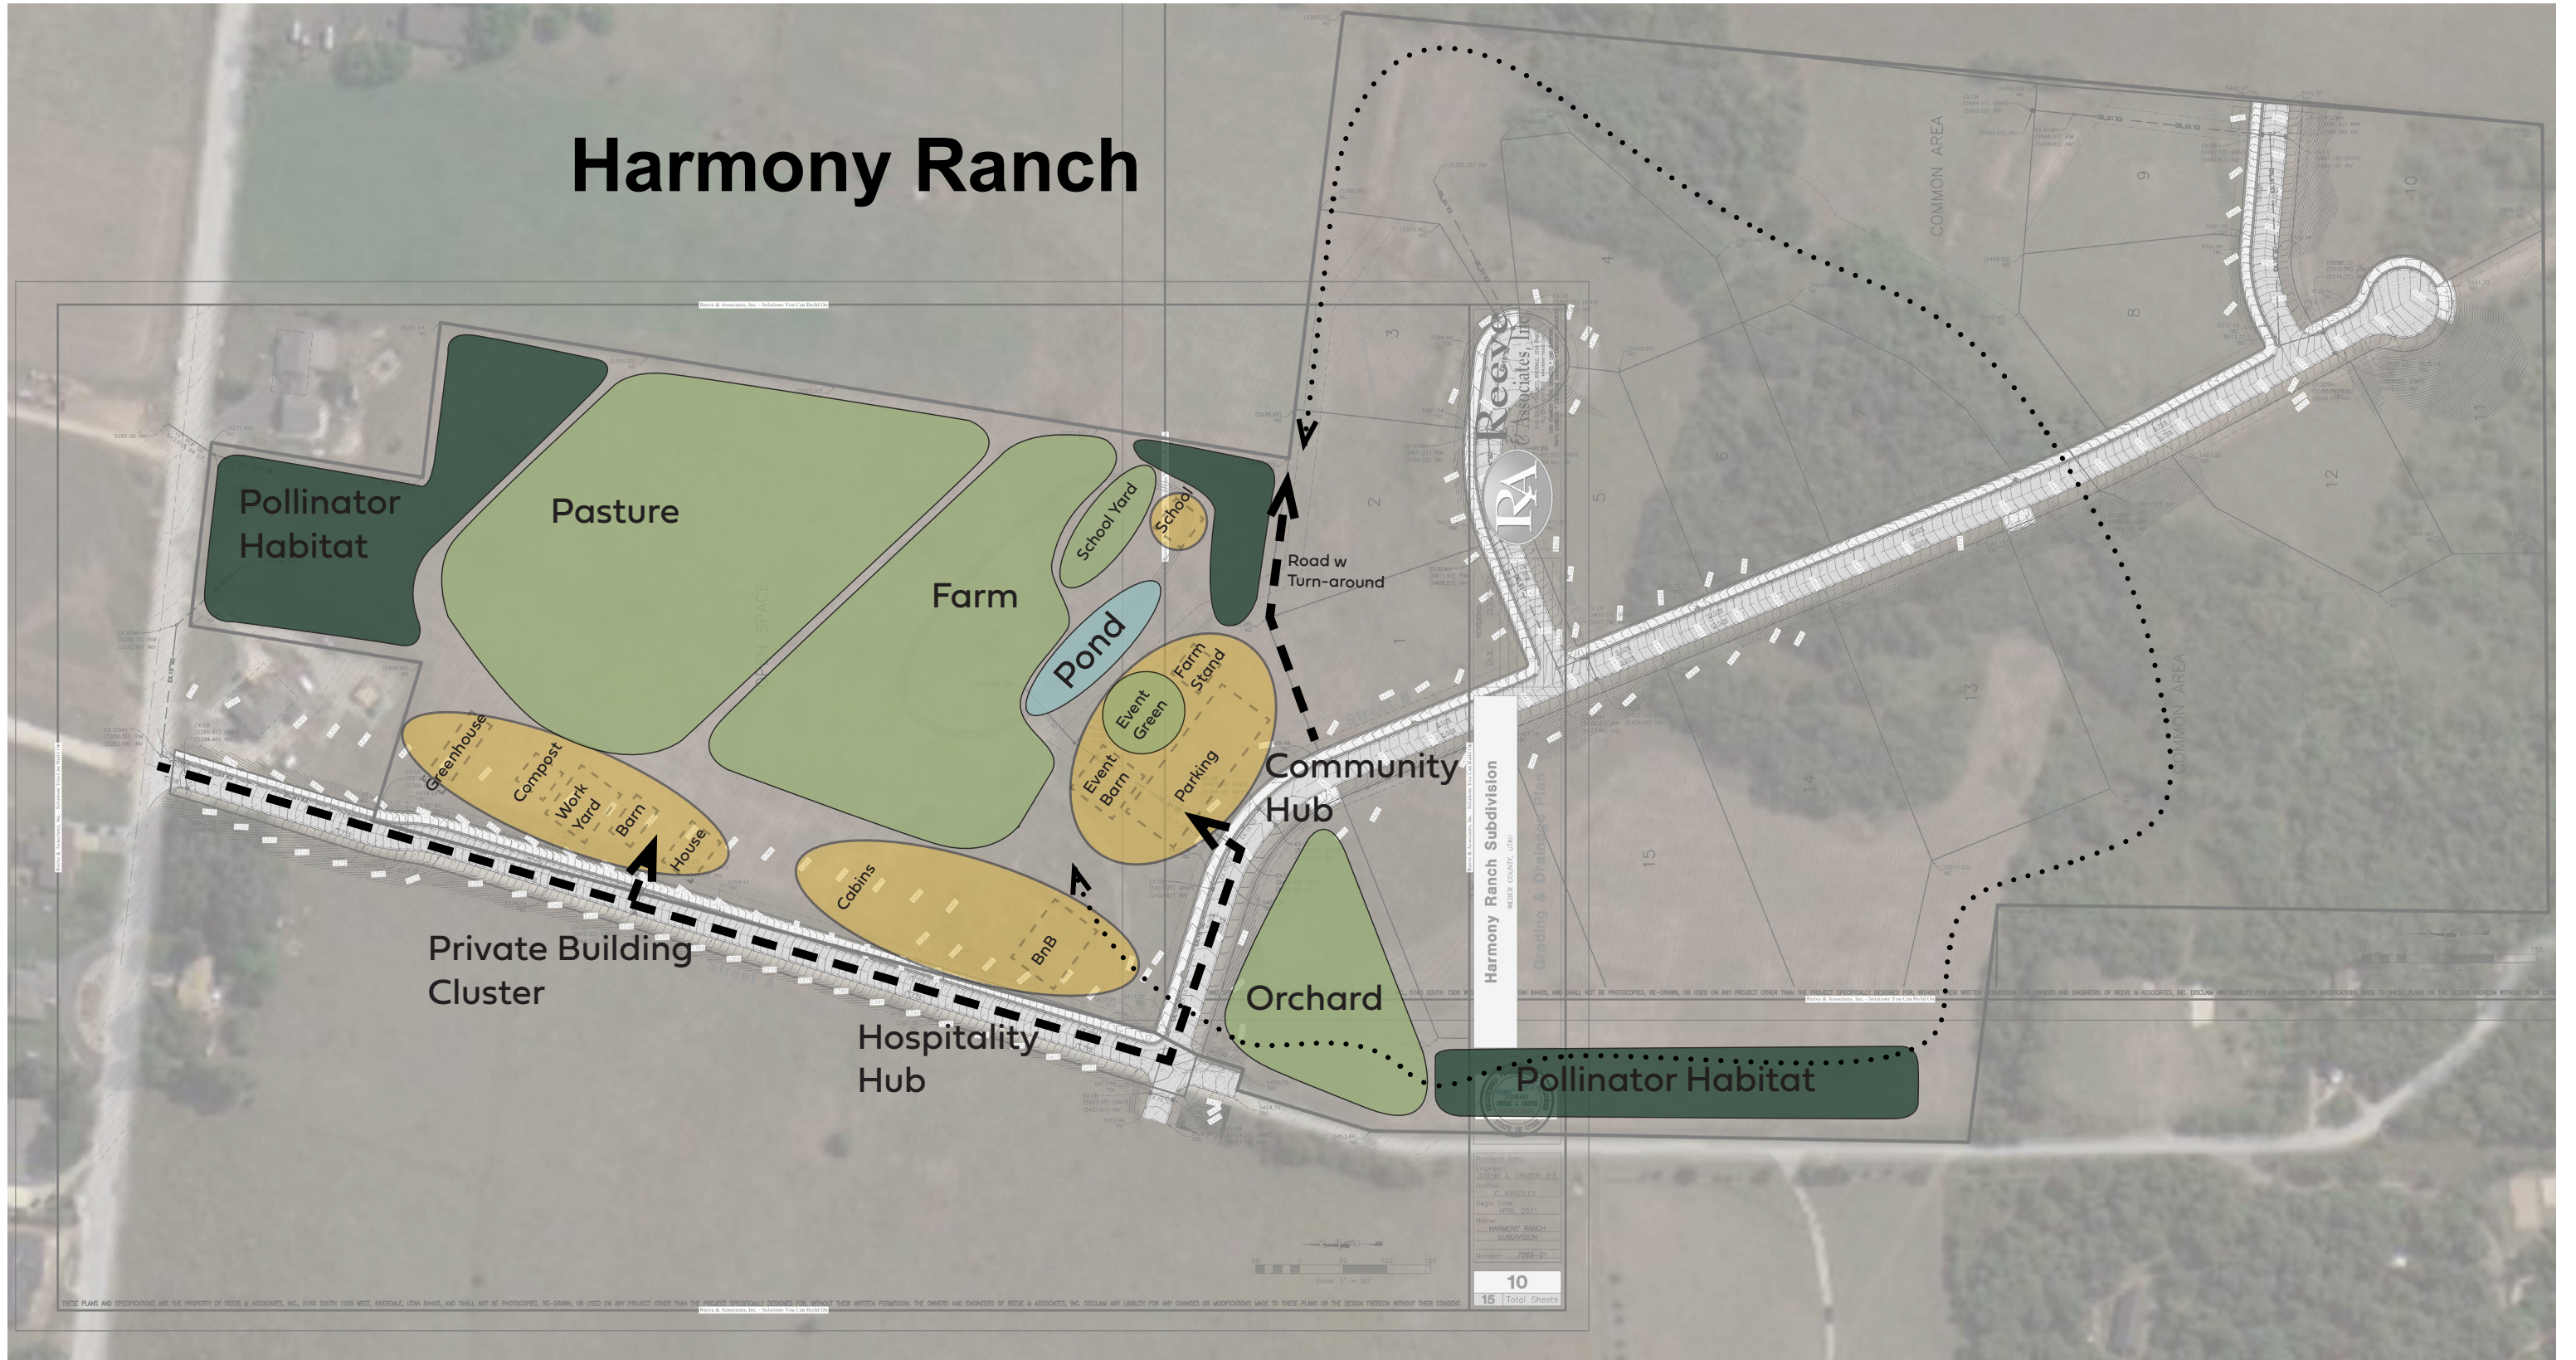

Project Info:
Designer: STEVEN A. SHAPIR, P.E.
Draftsman: J. KINSLEY
Begin Date: APRIL 2021
Name: HARMONY RANCH SUBDIVISION
Number: 7569-01

Scale: 1" = 50'

10
15 Total Sheets

THESE PLANS AND SPECIFICATIONS ARE THE PROPERTY OF REVE & ASSOCIATES, INC., 5140 SOUTH 1500 WEST, RIVERDALE, UTAH 84405, AND SHALL NOT BE PHOTOCOPIED, RE-DRAWN, OR USED ON ANY PROJECT OTHER THAN THE PROJECT SPECIFICALLY DESIGNED FOR, WITHOUT THEIR WRITTEN PERMISSION. THE OWNERS AND ENGINEERS OF REVE & ASSOCIATES, INC. DISCLAIM ANY LIABILITY FOR ANY CHANGES OR MODIFICATIONS MADE TO THESE PLANS OR THE DESIGN THEREON WITHOUT THEIR CONSENT.