

### Plant Table for Building Addition

**SHRUBS**

Quantity	Symbol	Scientific Name	Common Name	Planting Size
11		Euonymus alatus 'Compacta'	Dwarf Burning Bush	5 gal.
7		Pinus mugo 'Pumilio'	Dwarf Mugo Pine	5 gal.
12		Spiraea japonica 'Magic Carpet'	Magic Carpet Spirea	5 gal.


**PERENNIALS**

Quantity	Symbol	Scientific Name	Common Name	Planting Size
14		Hemerocallis spp.	Daylily	1 gal.
6		Hosta spp.	Hosta	1 gal.

Decorative Boulders


NOTE: All planting beds shall be covered with a 3" depth of gravel/rock mulch.

NOTE: Irrigation shall be designed by owner's licensed landscape contractor.

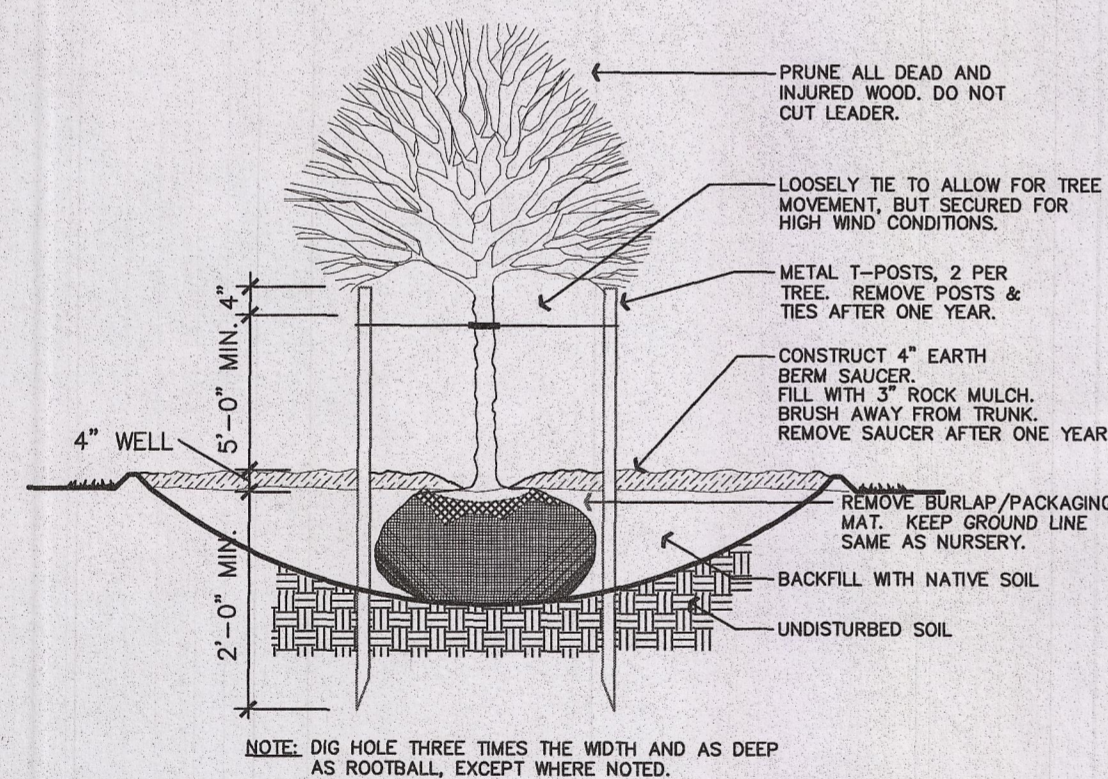


DECIDUOUS TREE PLANTING

SCALE: NOT TO SCALE

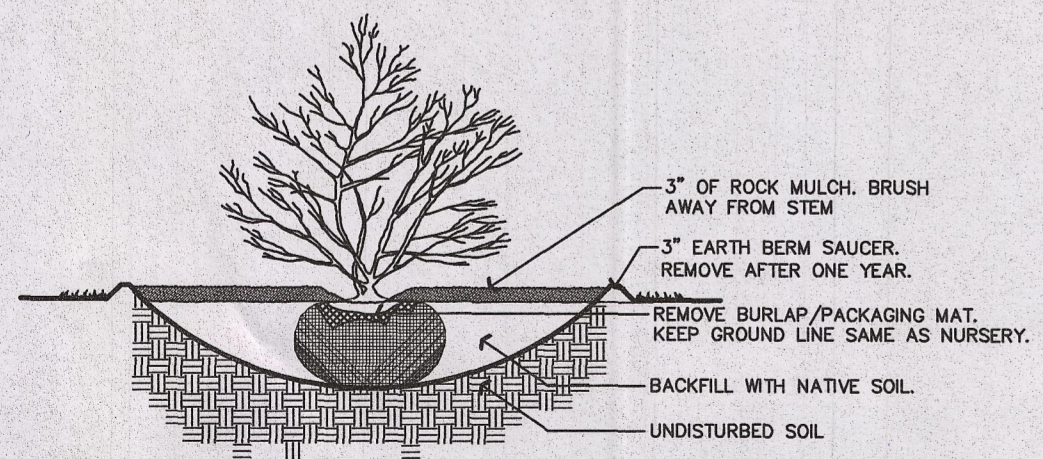



SHRUB PLANTING

SCALE: NOT TO SCALE

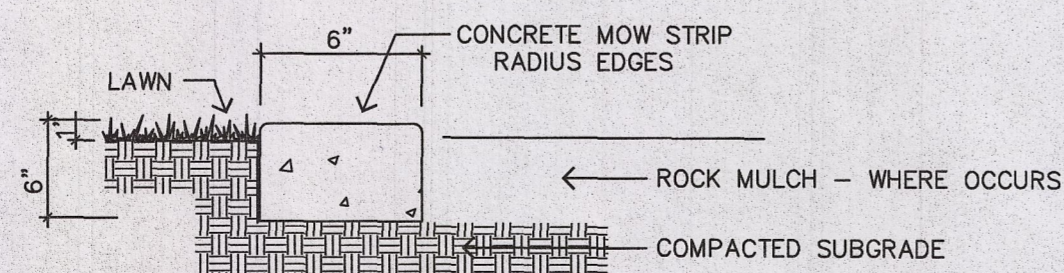

CONCRETE MOW STRIP


SCALE: NOT TO SCALE

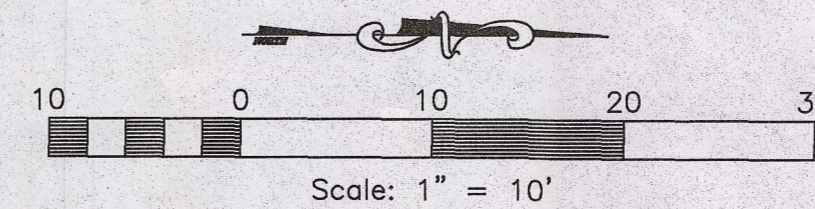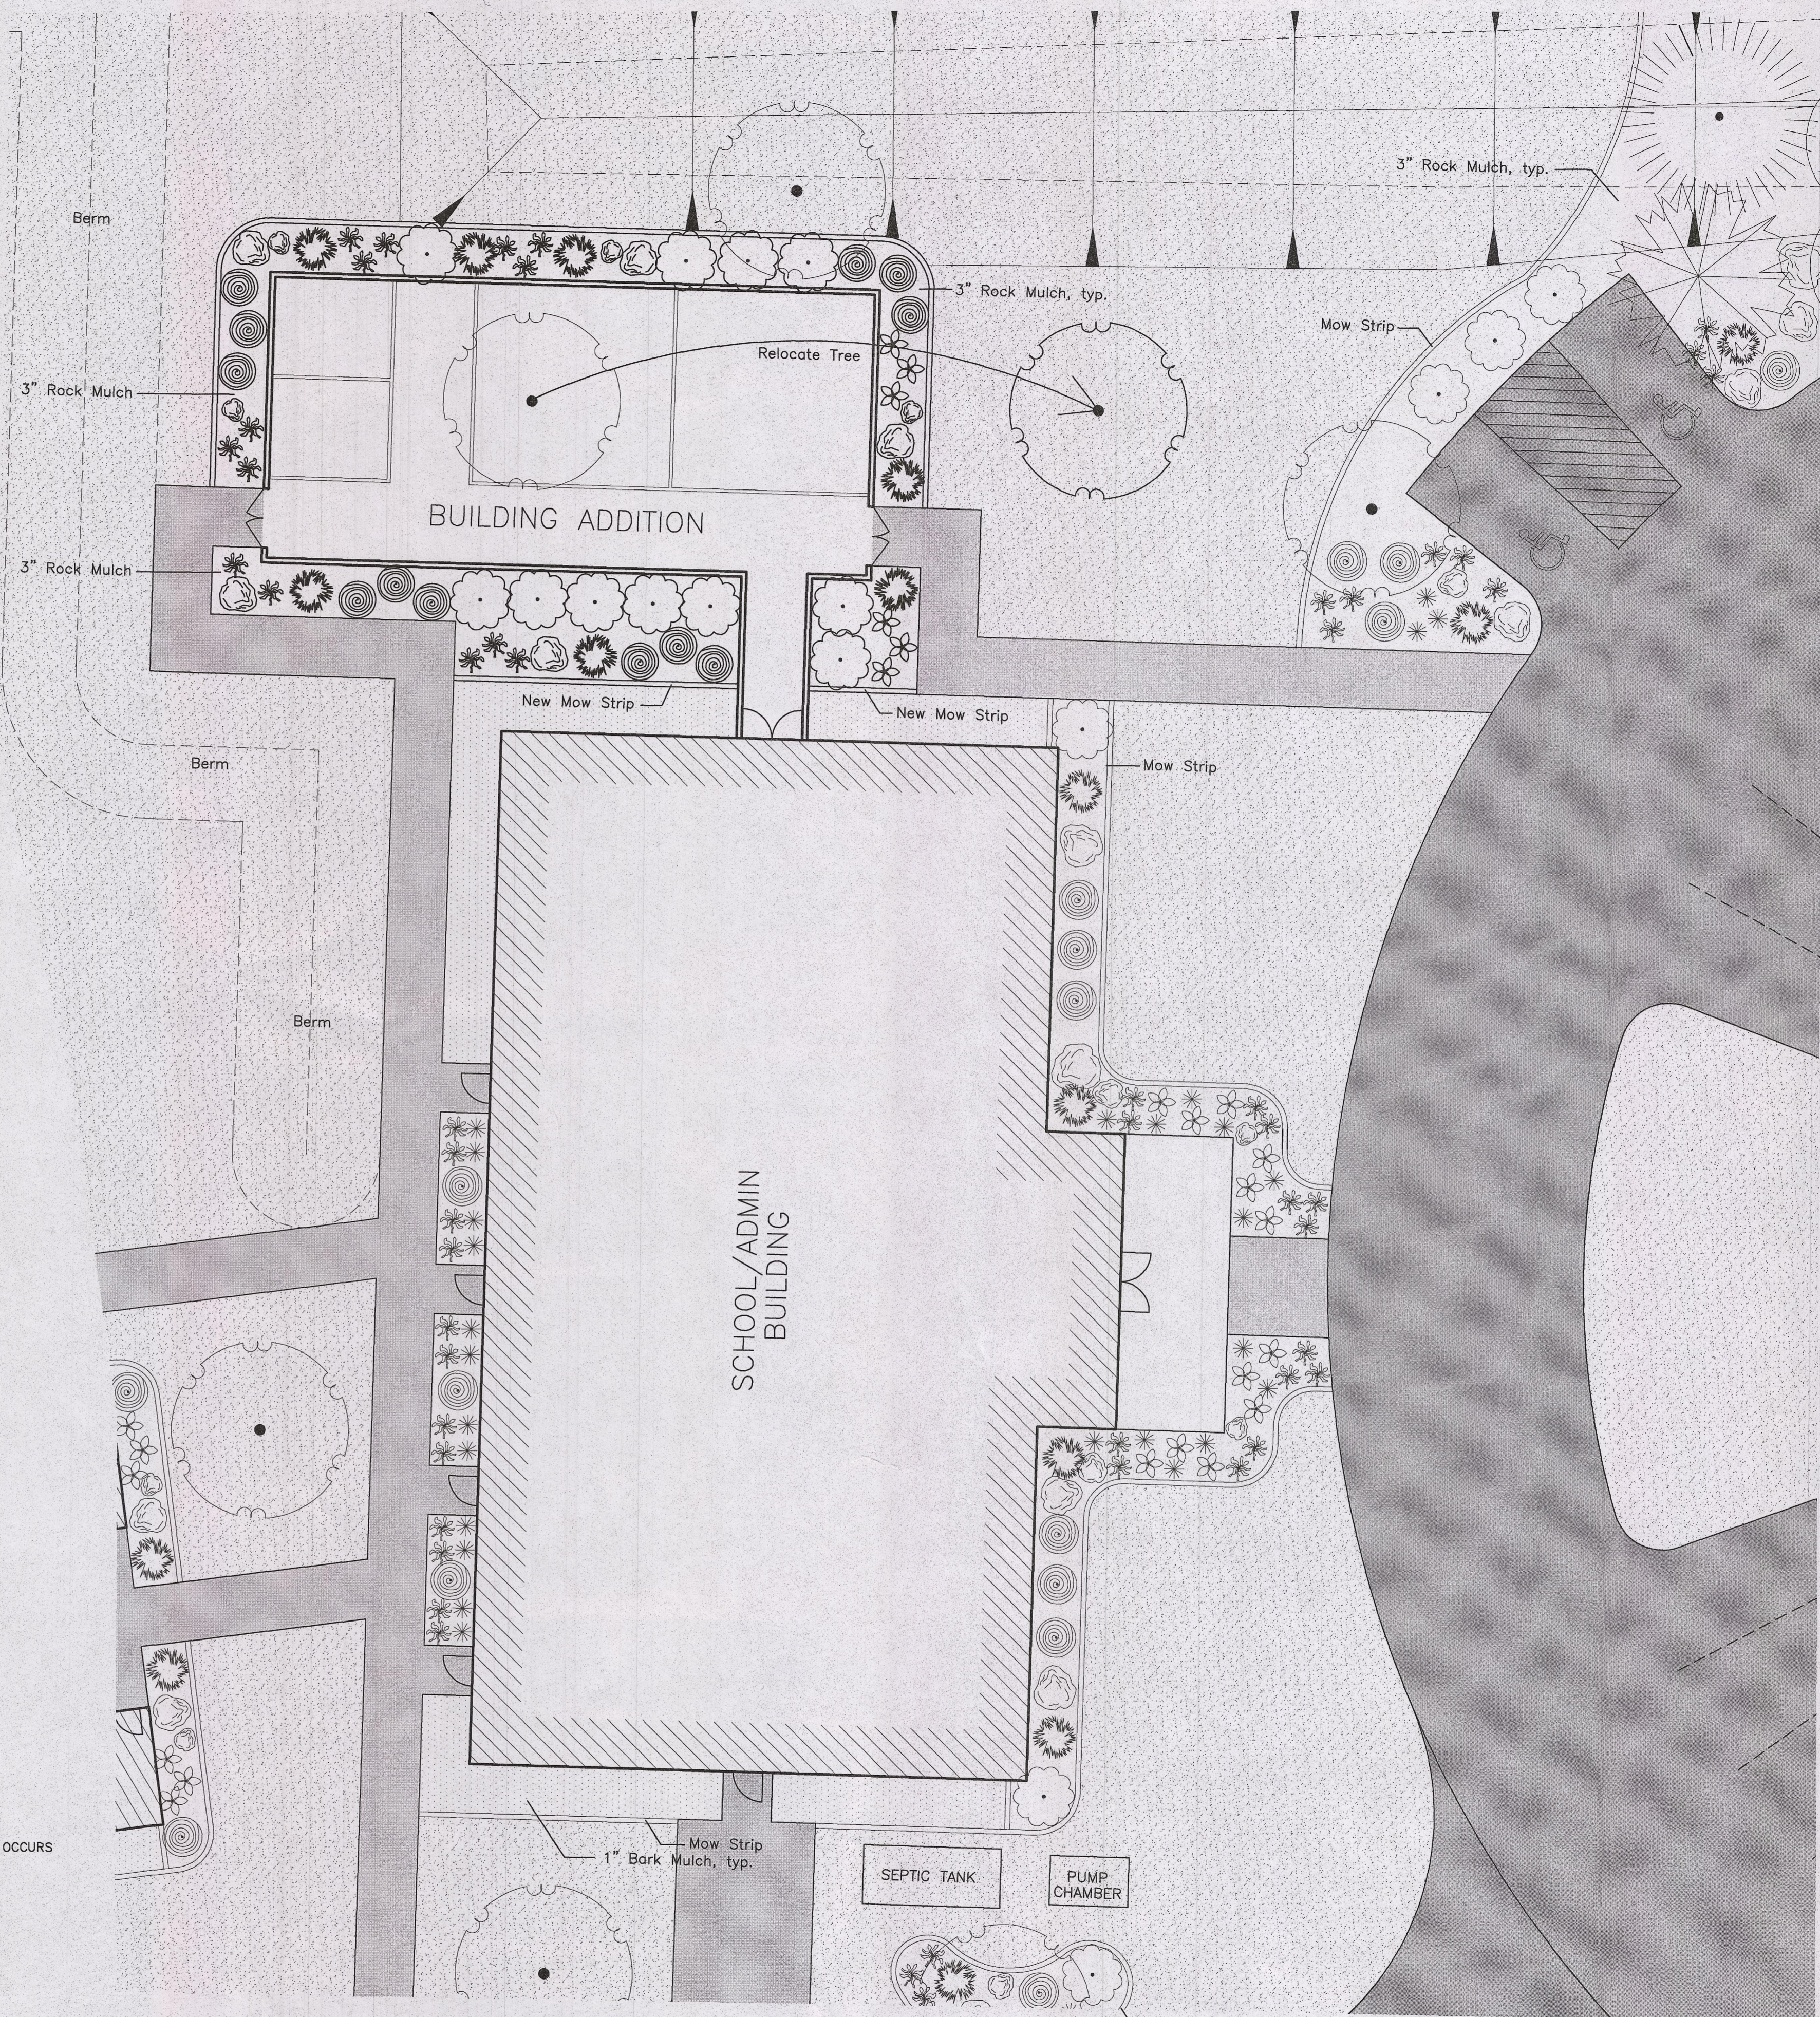

REVISIONS	DATE	DESCRIPTION
	4-16-14	ST Asphalt, Est./Parking

**Way Point Academy Administration Addition**  
 WEBER COUNTY, UTAH  
**Planting Bed Details**

Revised 4-16-14

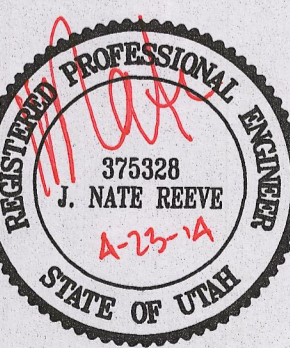

**Project Info.**  
 Engineer: J. NATE REEVE, P.E.  
 Drafter: R. HANSEN  
 Begin Date: MARCH 6, 2014  
 Name: WAY POINT ACADEMY ADMINISTRATION ADDITION  
 Number: 5939-01

Sheet **3** of 3  
 Sheets