


+ 166' ↑






For landscaping around outdoor fenced area I will be planting 1 Evergreen and 2 Quaking Aspens on each end side, West + East

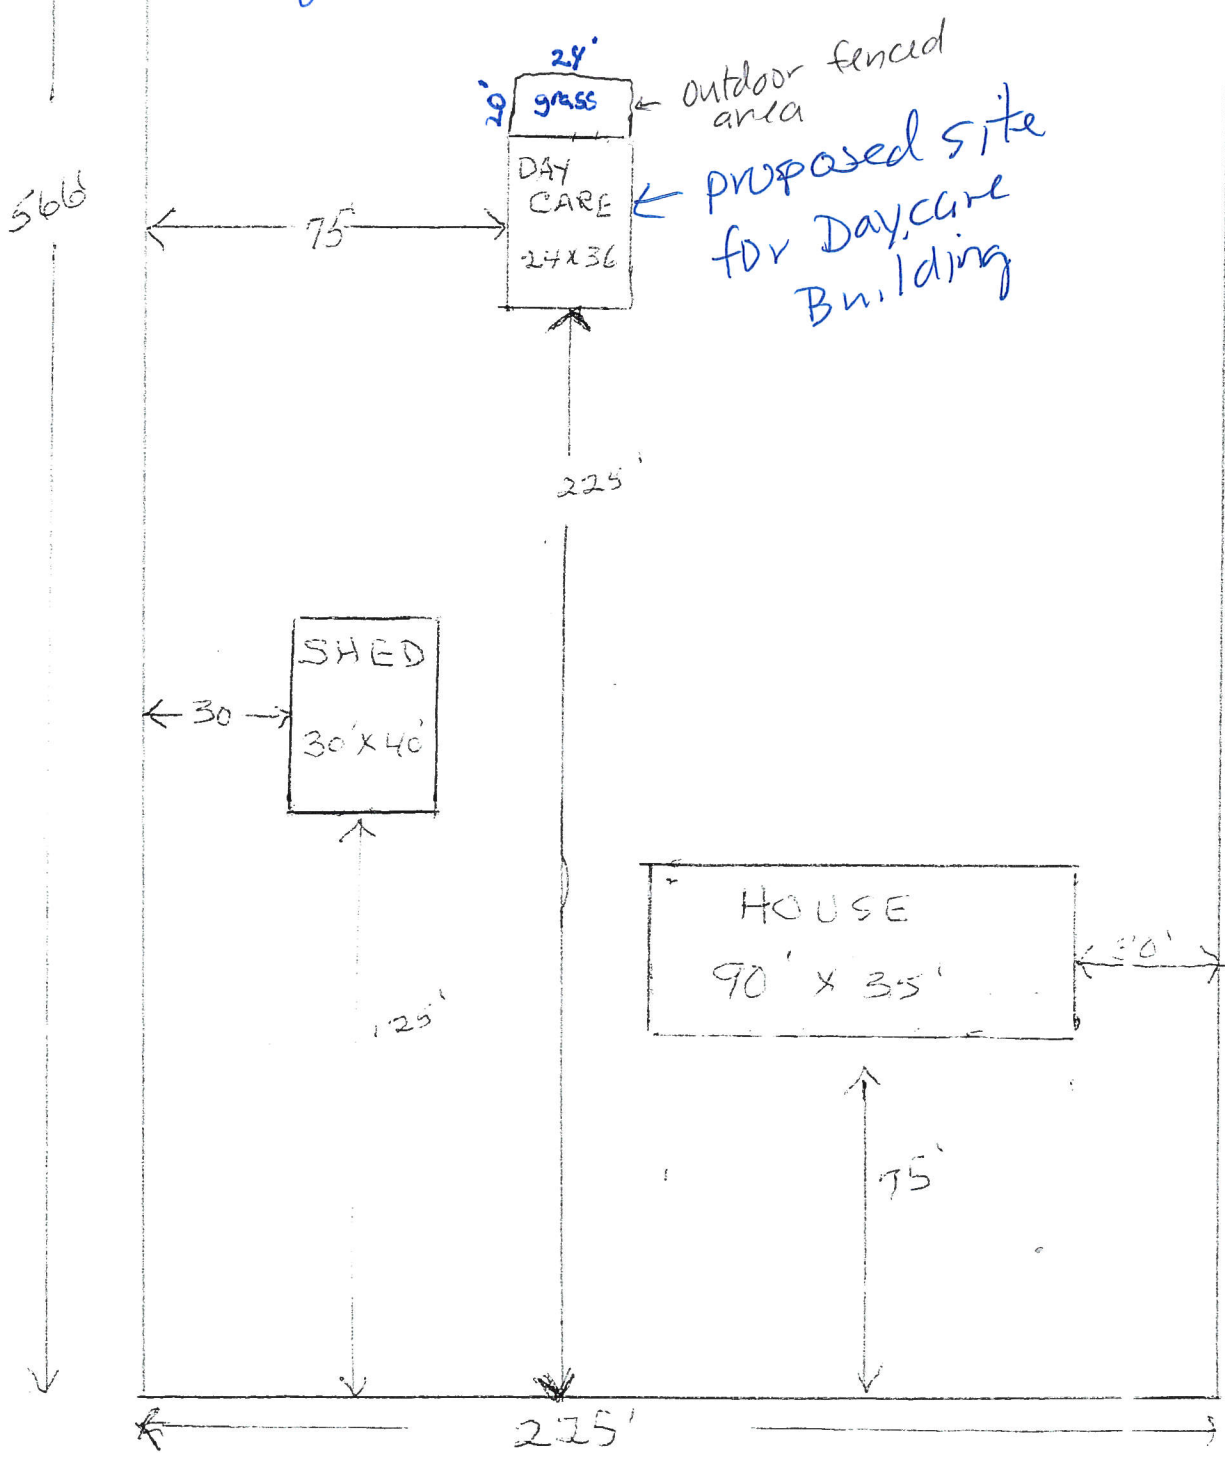

LOT 225x566

Proposed
Dog Day Care
Building

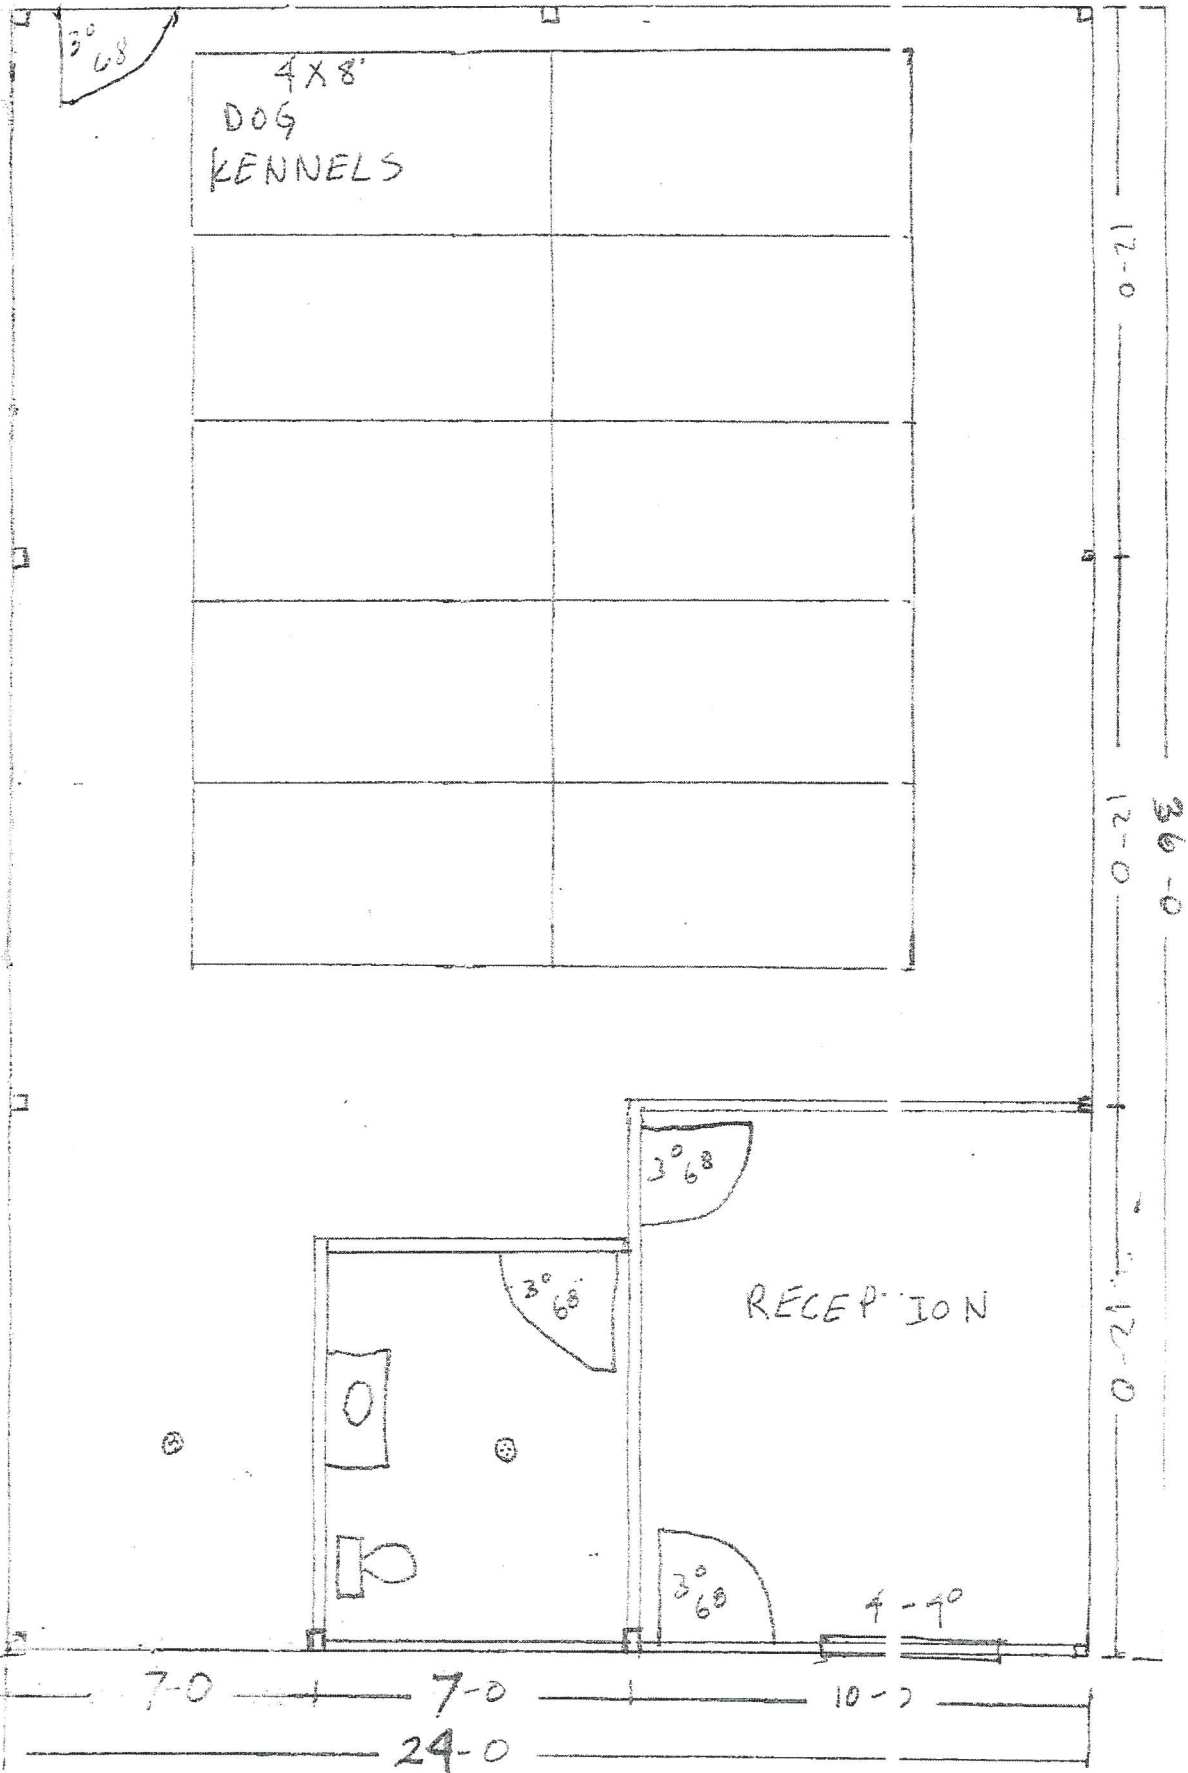

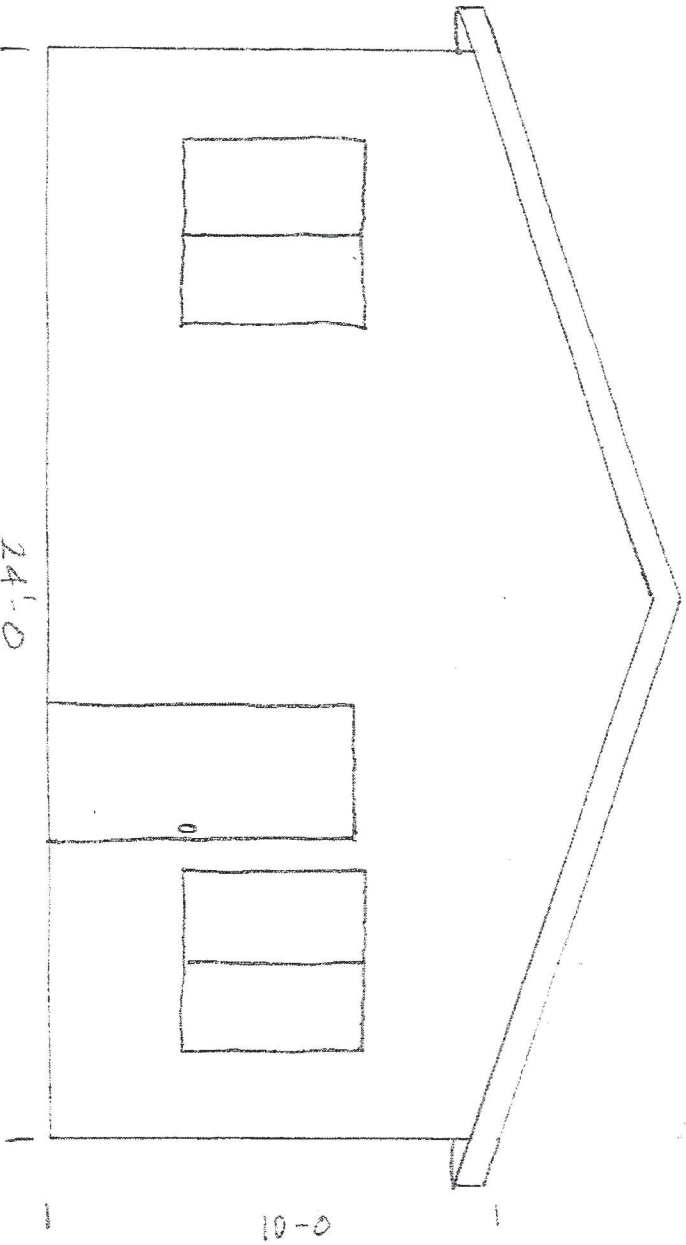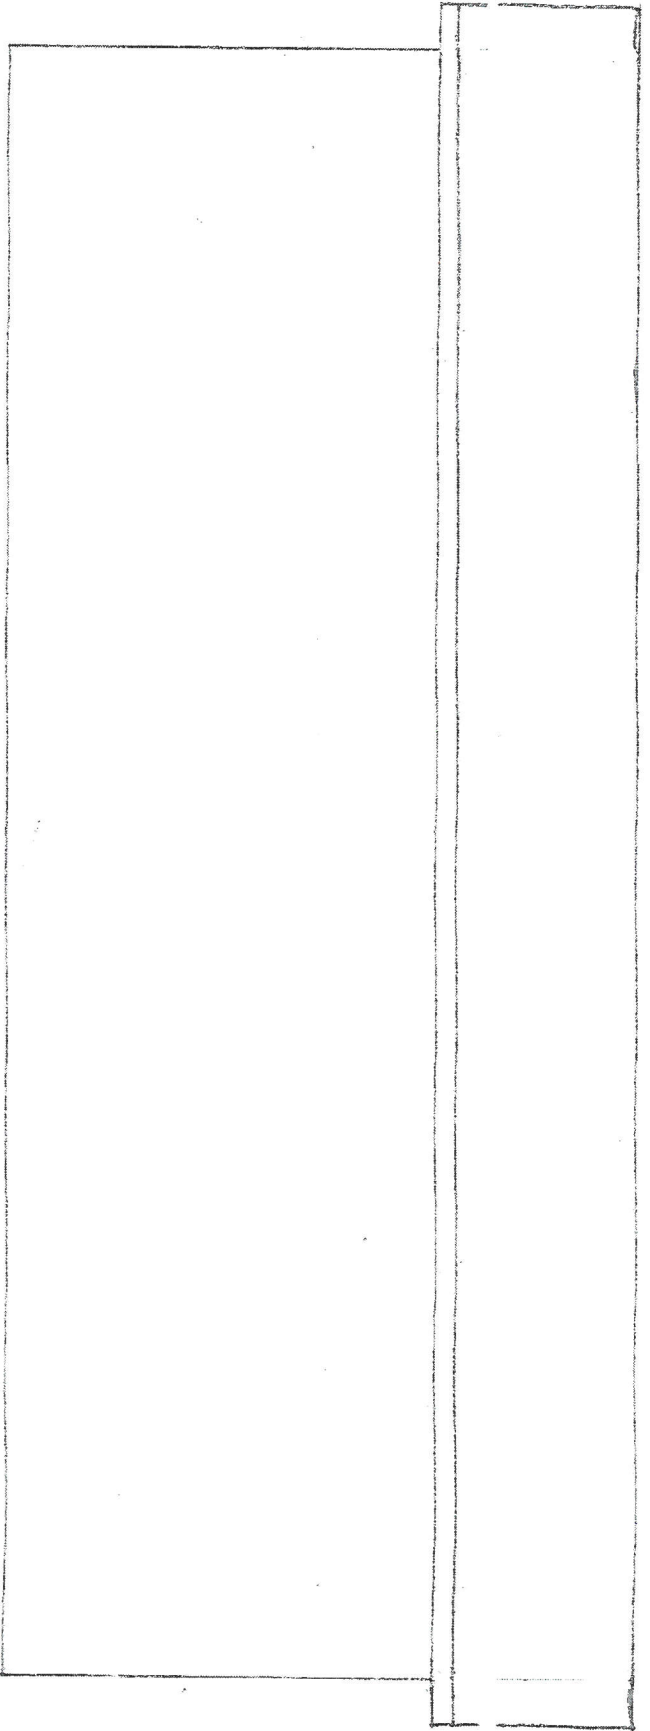

Proposed
Dog Day care
Building