


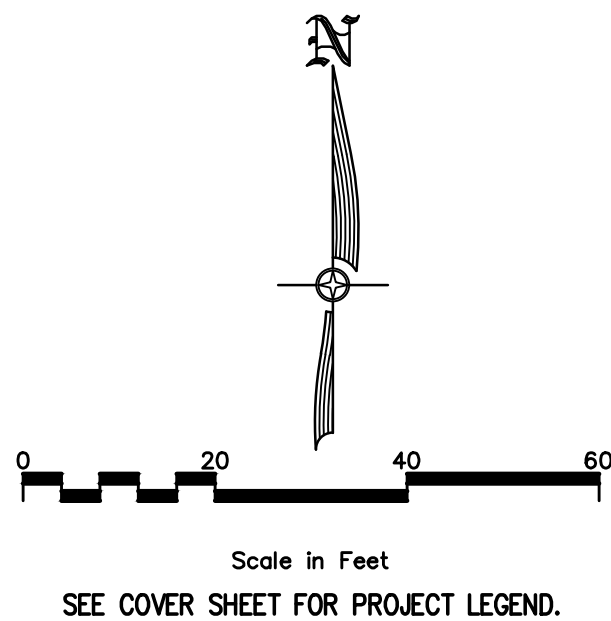

SHEET LEGEND

PROPOSED GRADING AREA UNDER 25% SLOPES

CIVIL ENGINEERING + SURVEYING		NO.	REVISIONS	BY	DATE
		PROJECT ENGINEER: SDT			
OGDEN DREAMWORKS SUBDIVISION					
6544 BYBEE DRIVE, OGDEN, UTAH 84403					
MASS GRADING EXHIBIT					
					
SHEET NO. EXH					
PROJECT ID: E23-107		DATE: 11/02/23			
FILE NAME: PRJ-ODR		SCALE: 1"=20'			