



Project Name: 4393 Scadden-Kanesville Crossing Option 6 fence.dwg Save Date: April 4, 2024 1:35 AM Sheet: 52 Sewer Details Sht. 8 Print Date: 4/4/2024
This plot and associated documents are "PRELIMINARY, NOT FOR CONSTRUCTION, RECORDING PURPOSES, OR IMPLEMENTATION and are NOT FINAL" and subject to change without a valid signature and date across the Licensed Professional's seal in accordance with R156-22-601 of the Utah Administrative Code of the Utah Department of Commerce, Division of Occupational and Professional Licensing. Therefore, if this document is unsigned it is a preliminary document and is not intended for use in construction, nor to be recorded or used as a final product. Some Local Entities require signed and dated drawings by the Licensed Professional in charge of the project. Final and/or remain a review document subject to change or modification.

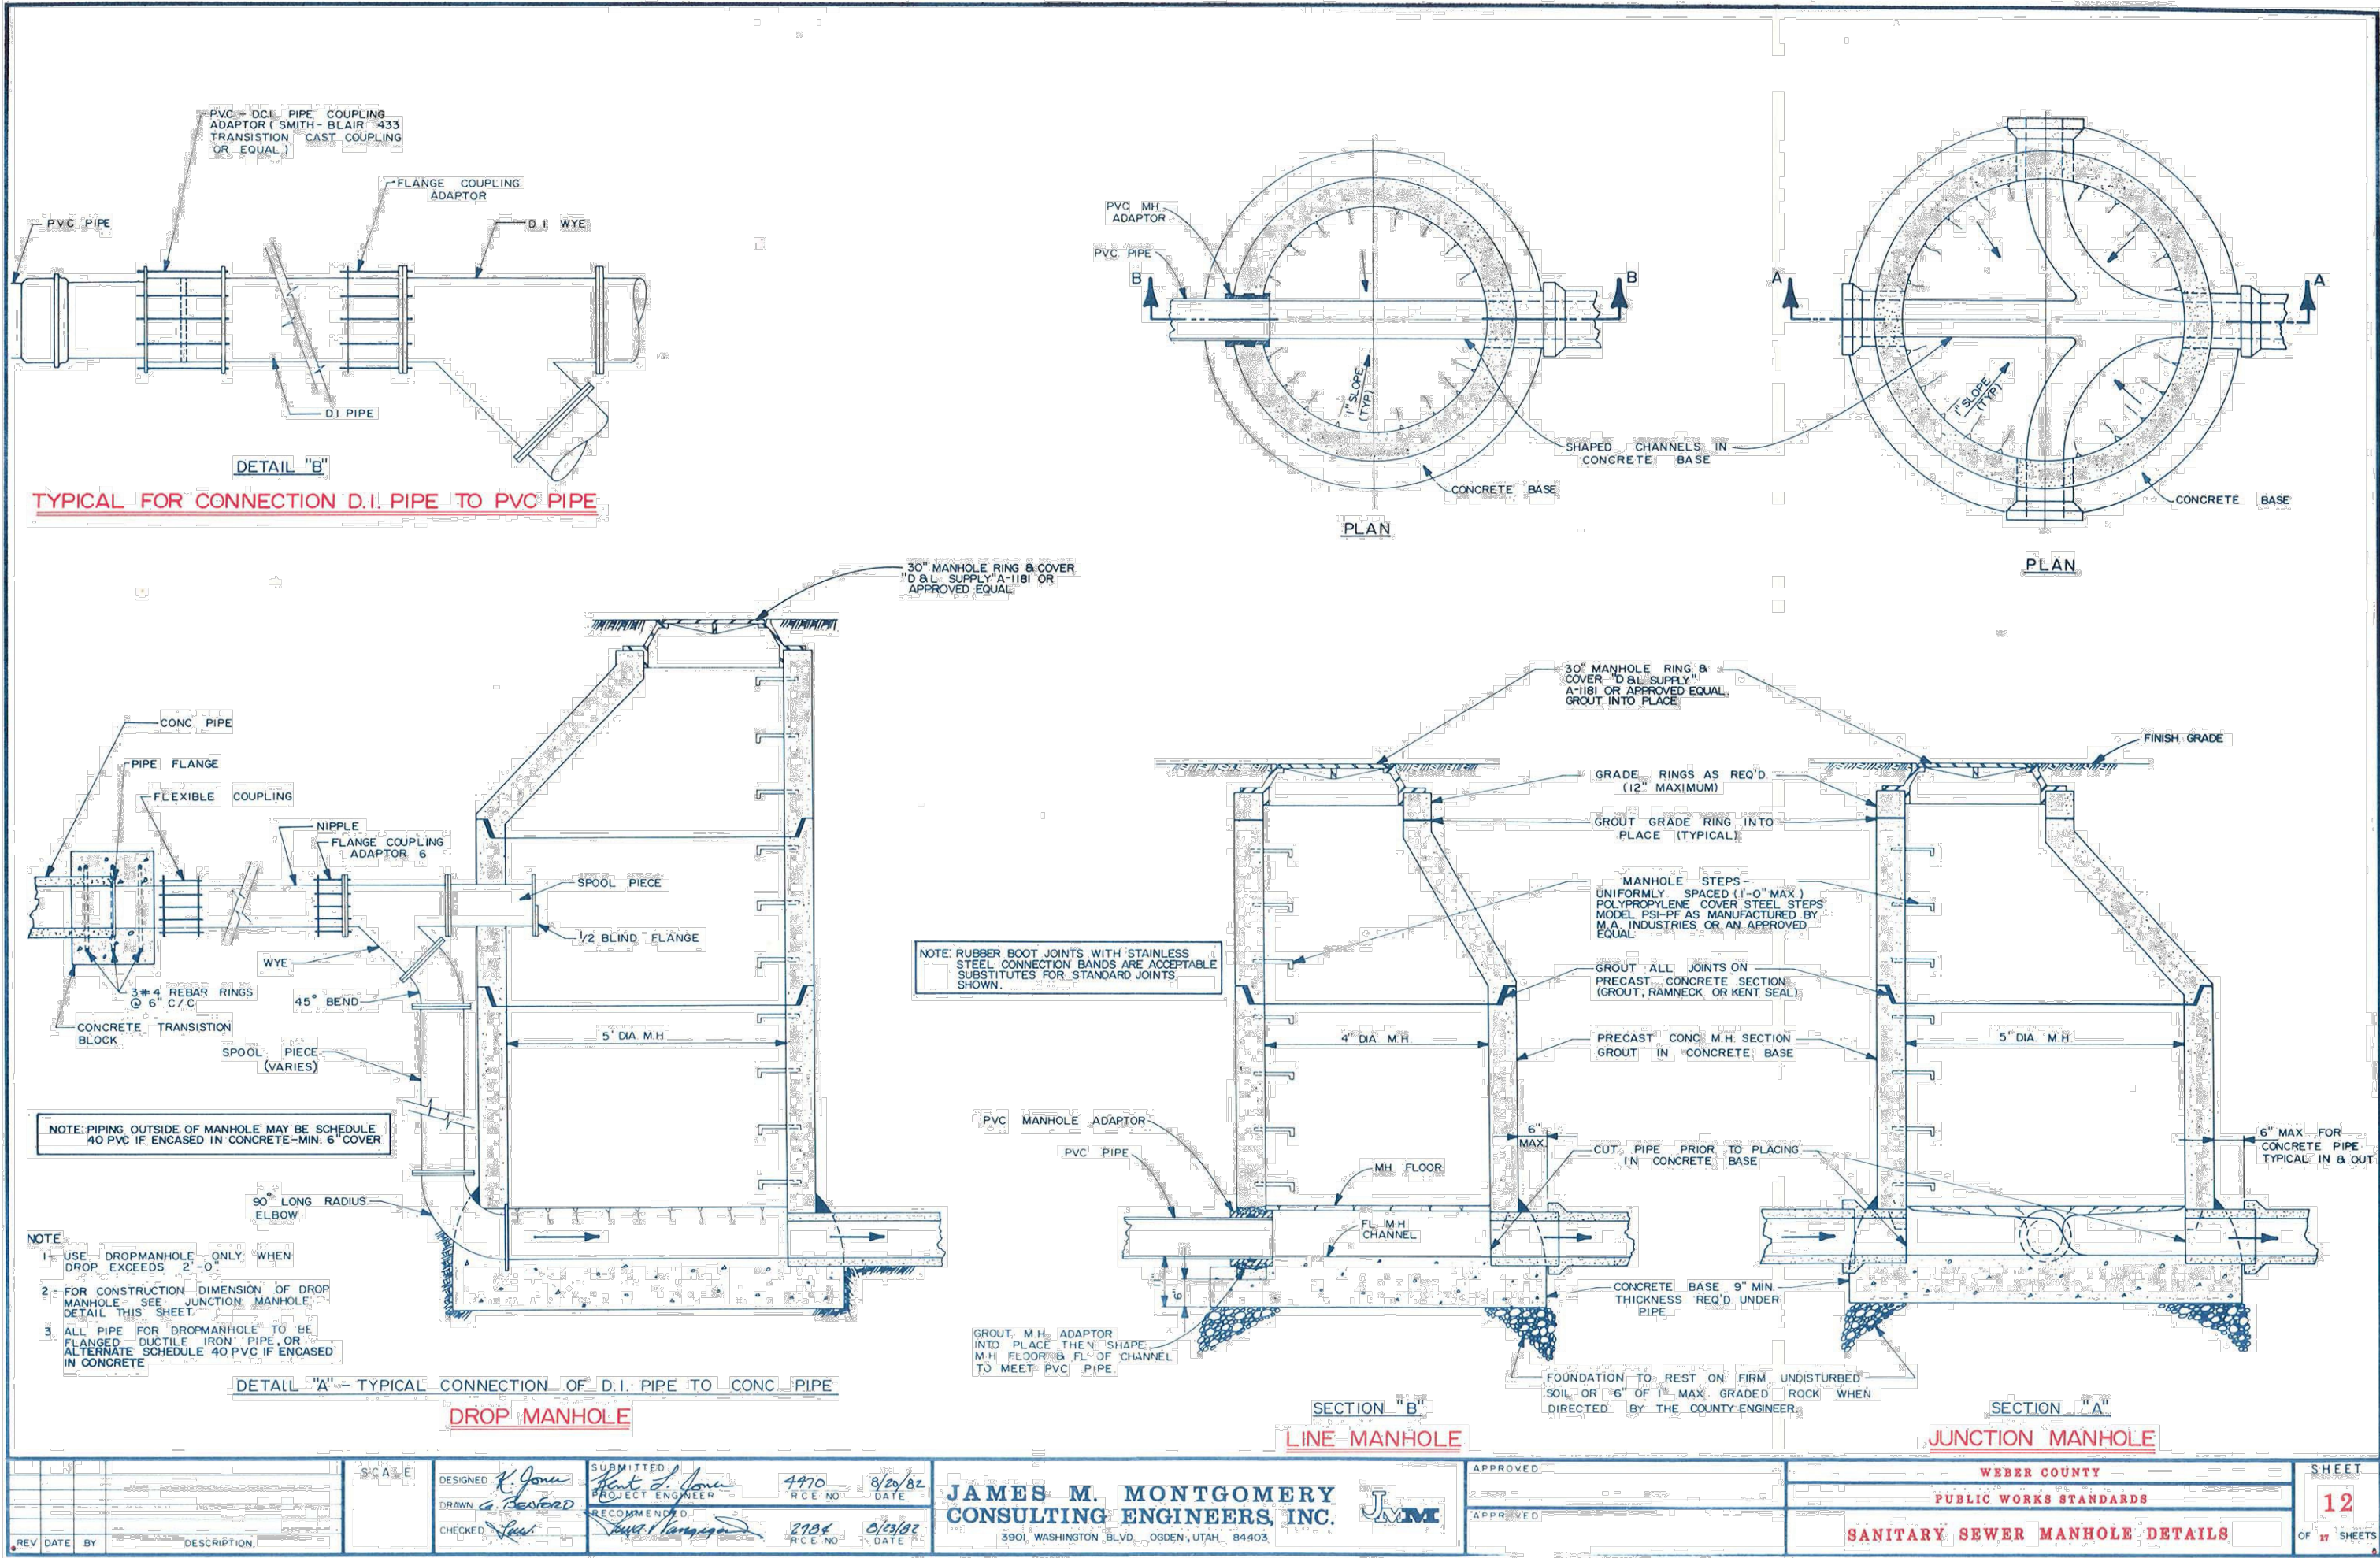

A Typical Manhole Details
S2 Not to Scale

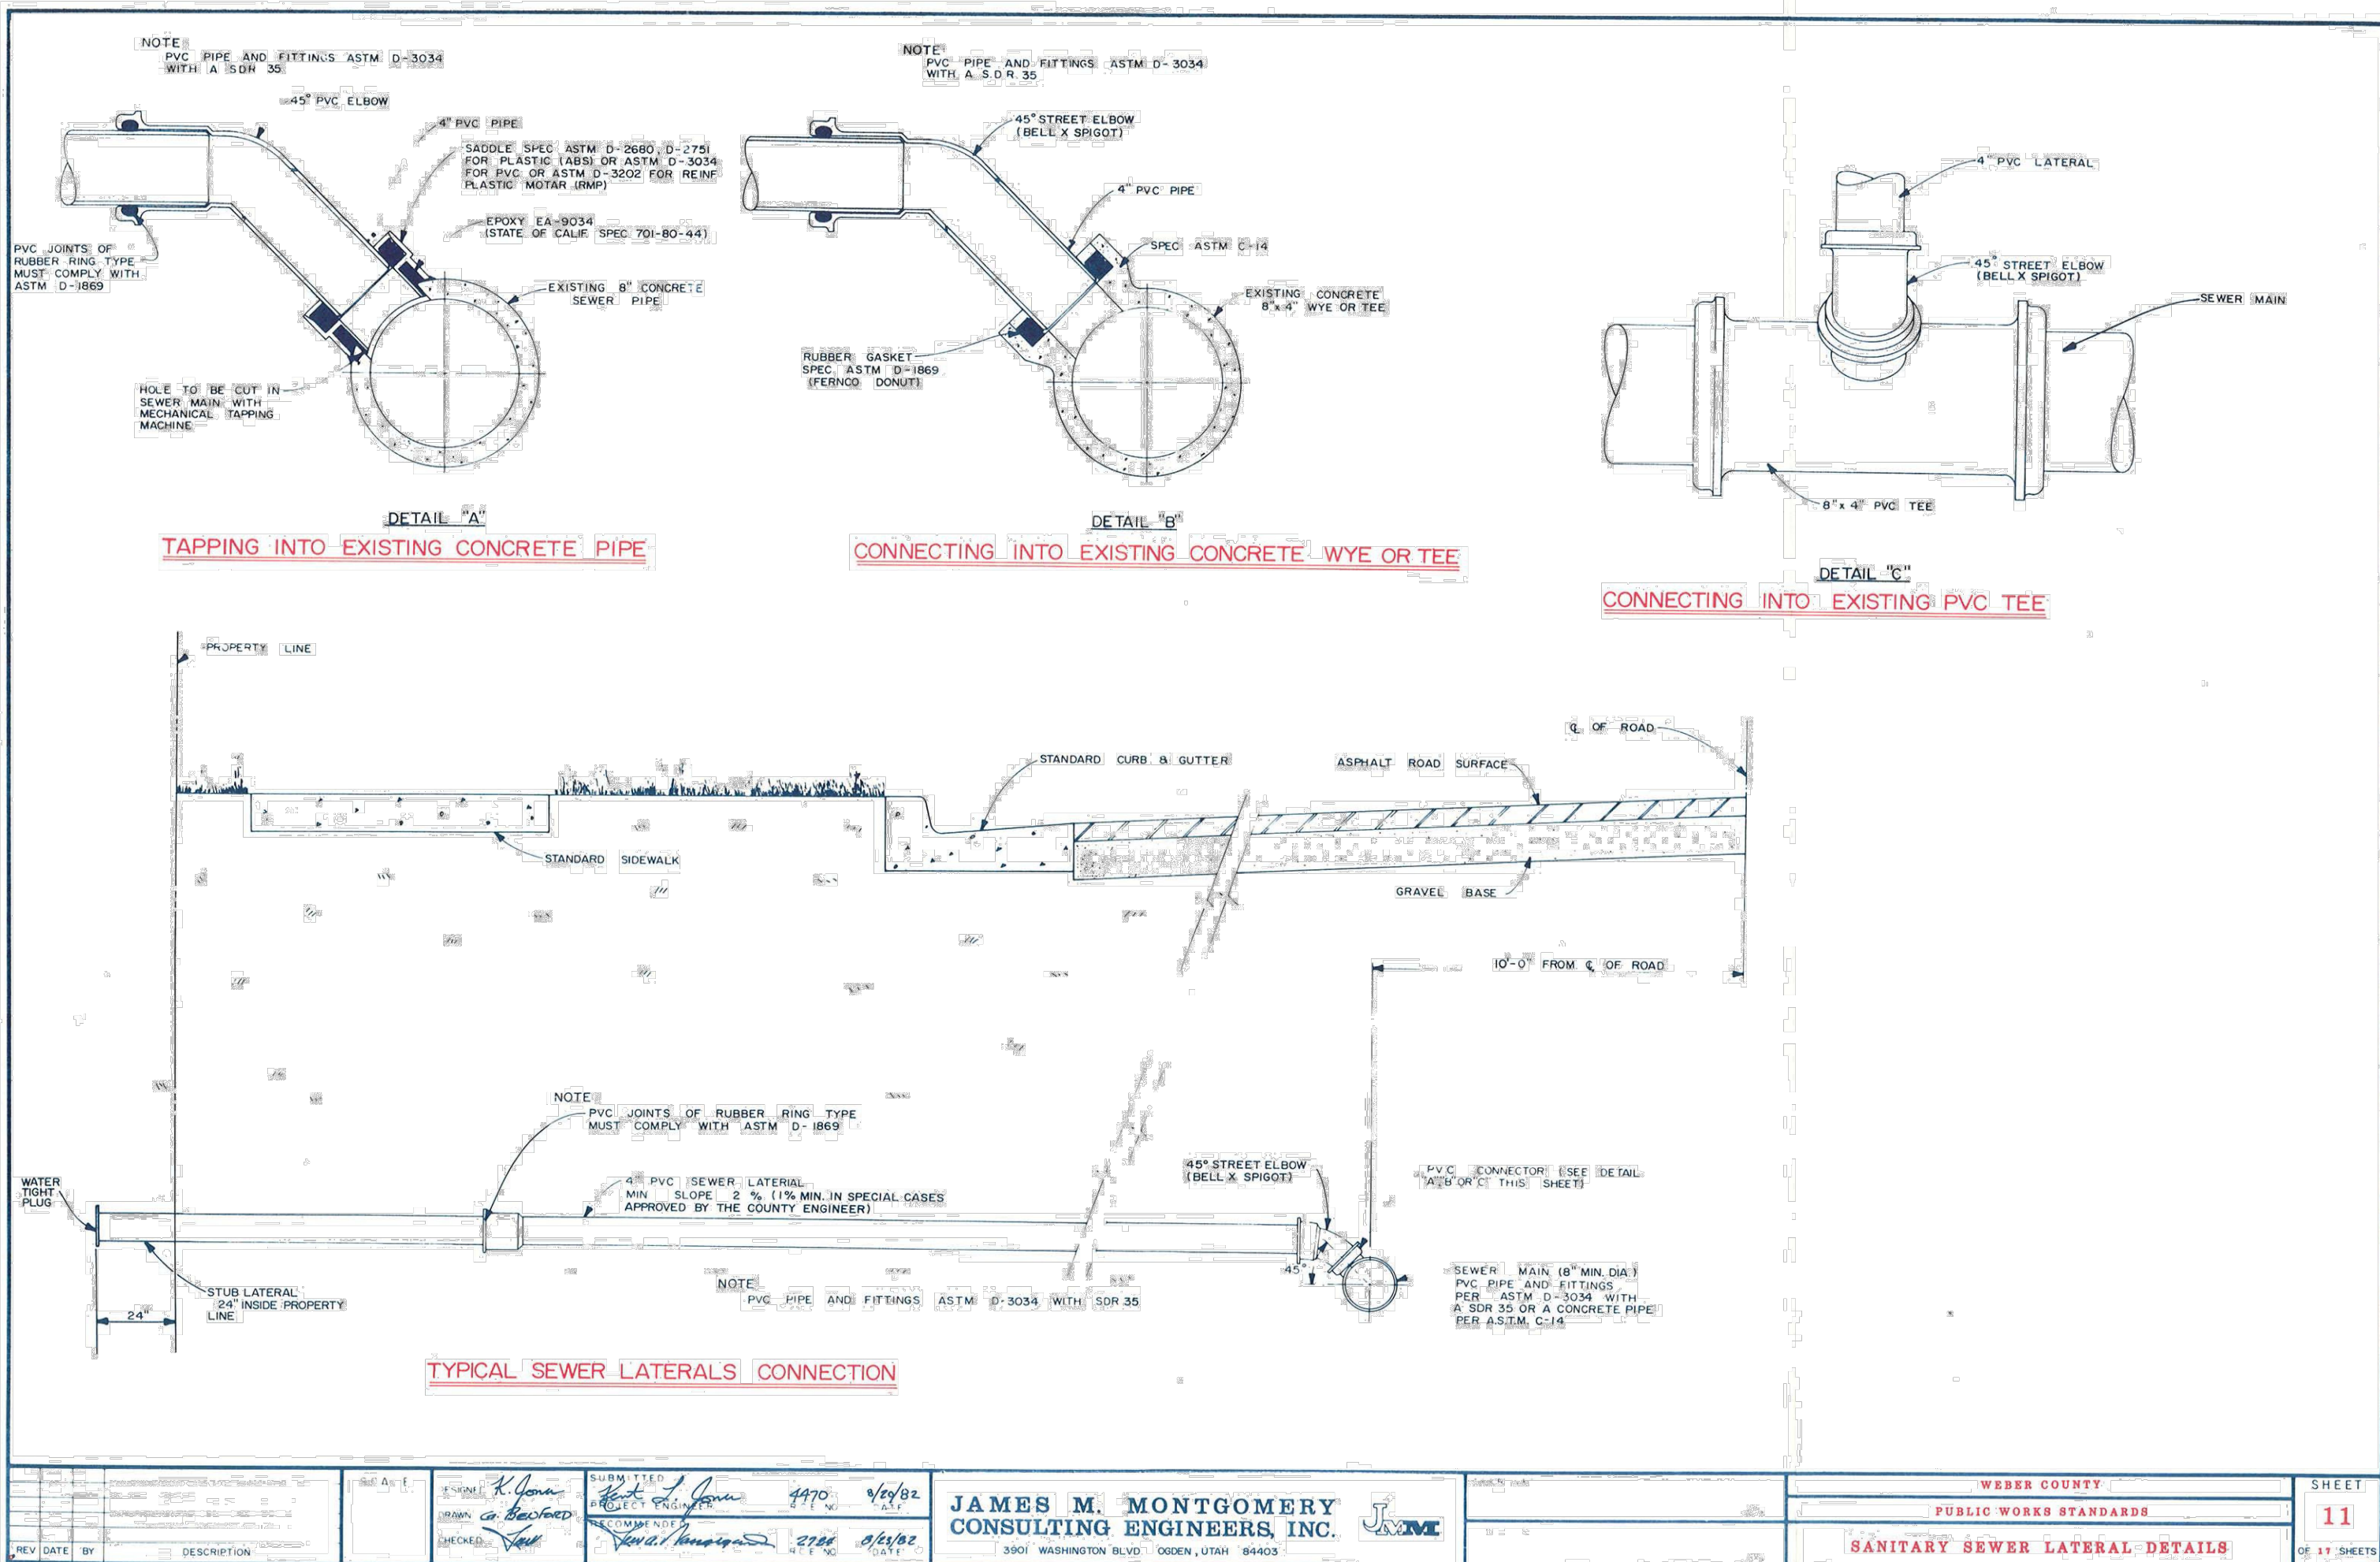

B Typical Lateral Details
S2 Not to Scale

Kanesville Crossing
A Multiple Use Development, Unincorporated Weber County, Utah

Sanitary Sewer
Details

S2

8 of 13

WALL ENGINEERING, INC

55 SOUTH MAIN, NO. 2
P.O. BOX 39
FILLMORE, UTAH 84631
(435) 864-7503 CELL
wallengineering@frontier.net

Landmark Surveying, Inc.
A Complete Land Surveying Service
www.landmarksurveying.com

4646 South 3500 West - JEA-3
West Haven, UT 84401
801-731-4075

Location:
NW 1/4 Of Section 3, Township 5 North,
Range 2 West, Salt Lake Base And Meridian

DESIGNED BY: LW EDR
DRAWN BY: EDR
DATE: April 4, 2024
PROJ: 4393