

Weber County Conditional Use Permit Application

Application submittals will be accepted by appointment only. (801) 399-8791. 2380 Washington Blvd. Suite 240, Ogden, UT 84401

Date Submitted / Completed <i>8/15/2014</i>	Fees (Office Use) <i>\$125</i>	Receipt Number (Office Use) <i>3259</i>	File Number (Office Use) <i>CUP2014-20</i>
--	-----------------------------------	--	---

Property Owner Contact Information

Name of Property Owner(s) <i>PRESIDING BISHOPRIC OF THE LDS CHURCH</i>	Mailing Address of Property Owner(s)
---	--------------------------------------

Phone	Fax
-------	-----

Email Address (required)	Preferred Method of Written Correspondence <input checked="" type="checkbox"/> Email <input type="checkbox"/> Fax <input type="checkbox"/> Mail
--------------------------	--

Authorized Representative Contact Information

Name of Person Authorized to Represent the Property Owner(s) <i>BRENT WHEELER</i>	Mailing Address of Authorized Person
--	--------------------------------------

Phone	Fax
-------	-----

Email Address	Preferred Method of Written Correspondence <input type="checkbox"/> Email <input type="checkbox"/> Fax <input type="checkbox"/> Mail
---------------	---

Property Information

Project Name <i>CAMP LIBERTY PAVILION</i>	Total Acreage	Current Zoning
--	---------------	----------------

Approximate Address <i>6249 NORTH FORK RD. LIBERTY, UT</i>	Land Serial Number(s)
---	-----------------------

Proposed Use

Project Narrative

Basis for Issuance of Conditional Use Permit

Reasonably anticipated detrimental effects of a proposed conditional use can be substantially mitigated by the proposal or by the imposition of reasonable conditions to achieve compliance with applicable standards. Examples of potential negative impacts are odor, vibration, light, dust, smoke, or noise.

That the proposed use will comply with the regulations and conditions specified in the Zoning Ordinance and other applicable agency standards for such use.

Property Owner Affidavit

I (We), _____, depose and say that I (we) am (are) the owner(s) of the property identified in this application and that the statements herein contained, the information provided in the attached plans and other exhibits are in all respects true and correct to the best of my (our) knowledge.

(Property Owner)

(Property Owner)

Subscribed and sworn to me this _____ day of _____, 20 _____

(Notary)

Authorized Representative Affidavit

I (We), _____, the owner(s) of the real property described in the attached application, do authorized as my (our) representative(s), _____, to represent me (us) regarding the attached application and to appear on my (our) behalf before any administrative or legislative body in the County considering this application and to act in all respects as our agent in matters pertaining to the attached application.

(Property Owner)

(Property Owner)

Dated this _____ day of _____, 20 _____, personally appeared before me _____, the signer(s) of the Representative Authorization Affidavit who duly acknowledged to me that they executed the same.


(Notary)

Check List for Site Plan Review:

- Name of the proposed development
- Name and address of the owner of property
- Name and address of the preparer of the site plan
- Statement describing the intended use of the development
- A north arrow and scale not less than 1:50
- The tax ID number of the development site
- The land use and zoning of the development site
- Adjacent land use and zoning
- Identify the percentage of the property covered by landings and land surface

- Adjacent streets shall be shown and identified, along with distance from centerline to property
- Building setbacks and distances
- Easement on property and on adjoining property, that could be affected
- A letter from the Water and Sewer company serving the project or a septic tank approval letter
- Elevation drawings depicting architectural theme, building features, materials and colors is required
- A grading and drainage plan is required
- Landscaping plan

- Lighting plan
- Detailed sign information including color and material
- Fire hydrant location
- Parking information - size and number of stalls
- The geometric layout and dimensions of proposed building, driveways, parking areas, loading areas, signs and other features of the development
- Existing structures
- Storm water management plan

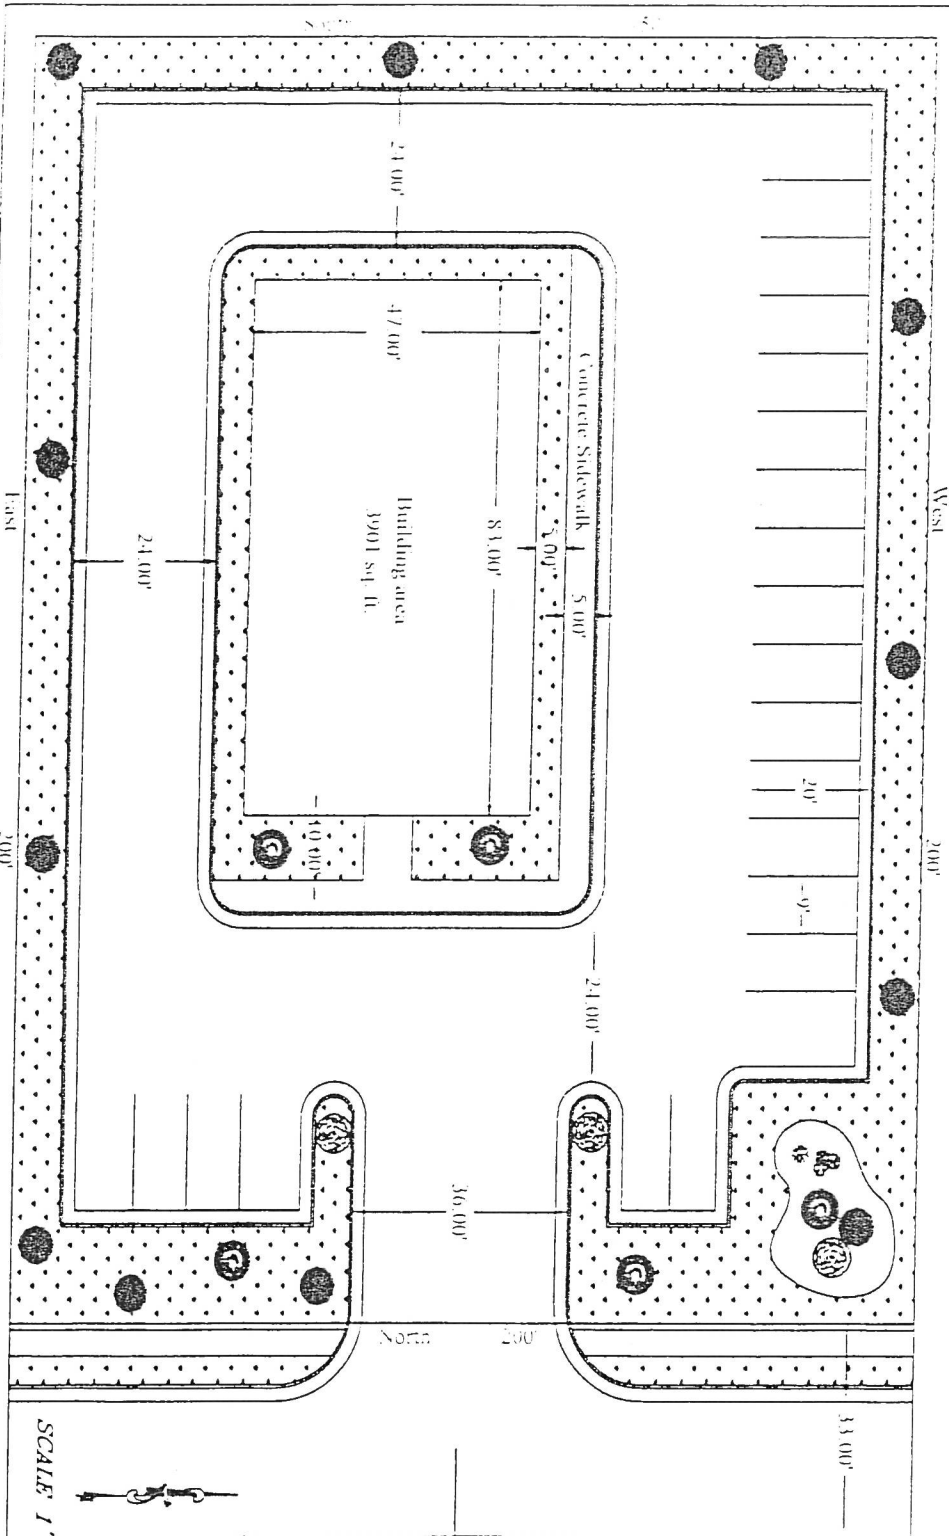


Site Plan Requirement
sq ft Percentage

- Total Parcel area
- Building coverage
- Asphalt coverage
- Landscaping
- Existing Zoning
- Landscaping type, size and number
- Parking Stalls Required
- Parking Stalls Shown
- Proposed Elevation
- Land Use Proposed

SCALE 1"=30'

* Does not apply to Home Occupation Conditional Use Applications

Note: This is not a substitution for reading the Weber County Zoning Ordinance.

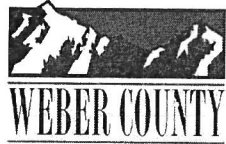

WEBER COUNTY CMS RECEIPTING SYSTEM
OFFICIAL RECEIPT

*** REPRINT ***

Date: 15-AUG-2014

Receipt Nbr: 3259

ID# 22595

Employee / Department: ANGELA - 4181 - PLANNING
Monies Received From: CAMP LIBERTY
Template: PUBLIC WORKS
Description: CUP

The following amount of money has been received and allocated to the various accounts listed below:

Total Currency	\$	_____	.00
Total Coin	\$	_____	.00
Total Debit/Credit Card	\$	_____	.00
Pre-deposit	\$	_____	.00
Total Checks	\$	_____	125.00
Grand Total	\$	=====	125.00

Account Number	Account Name	Comments	Total
2014-08-4181-3419-0550-000	ZONING FEES		125.00
TOTAL \$			125.00

Check Amounts

125.00

Total Checks: 1

Total Check Amounts: \$ 125.00

*** SAVE THIS RECEIPT FOR YOUR RECORDS ***