


Office in red

UTV Parking in Blue

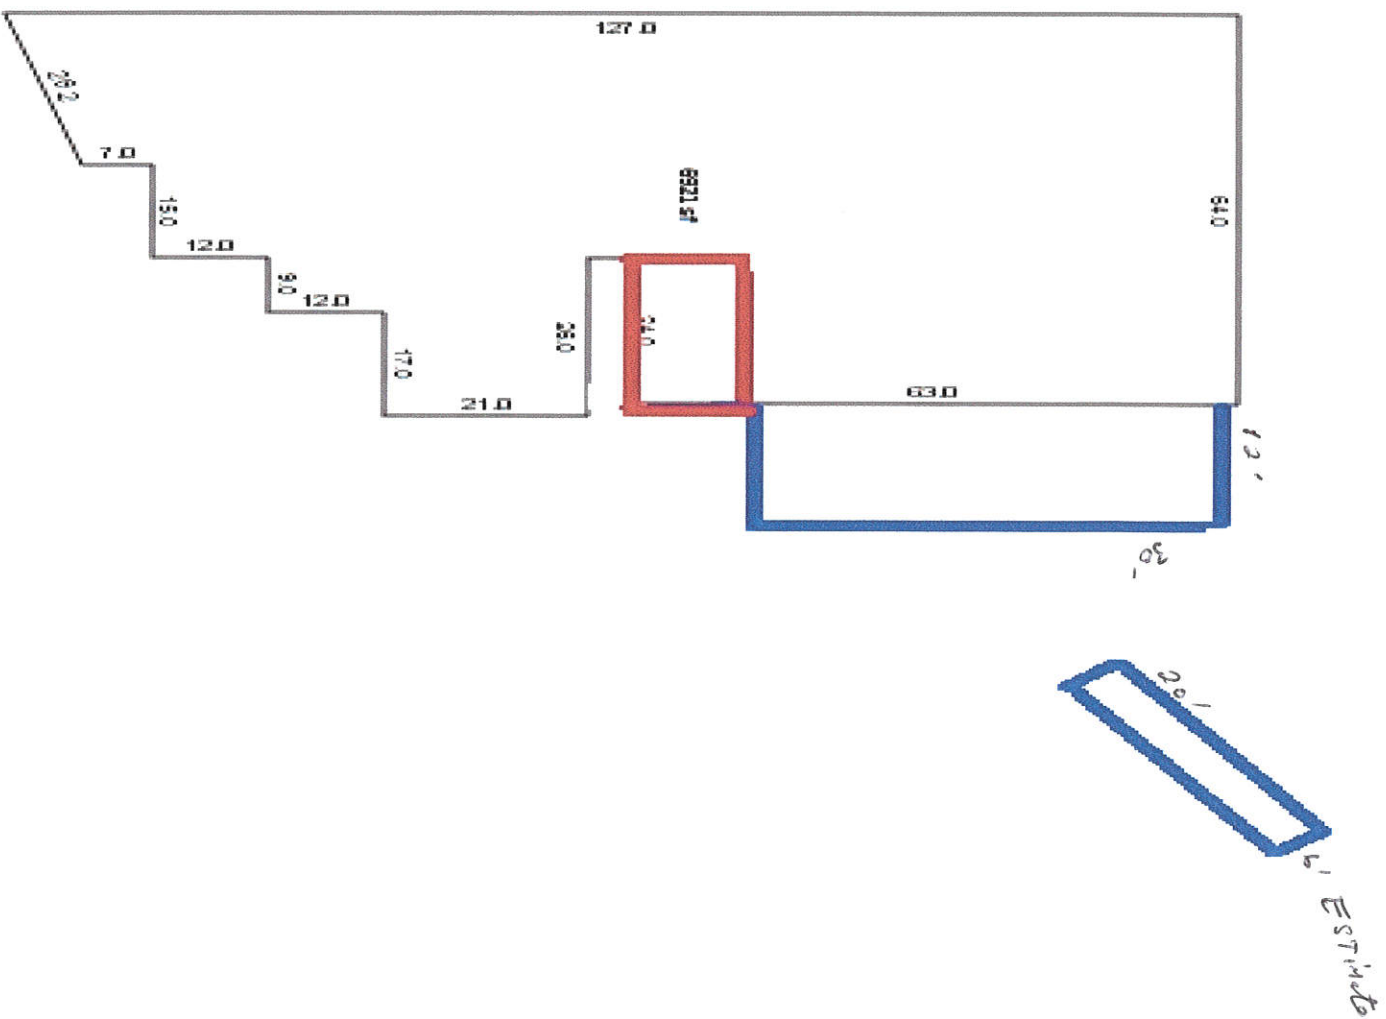


N.W. 1/4  
SECTION 19, T.6N., R.2E., S.L.B. & M.  
IN WEBER COUNTY  
SCALE 1" = 200'

31

TAXING UNIT: 318


SEE PAGE 27

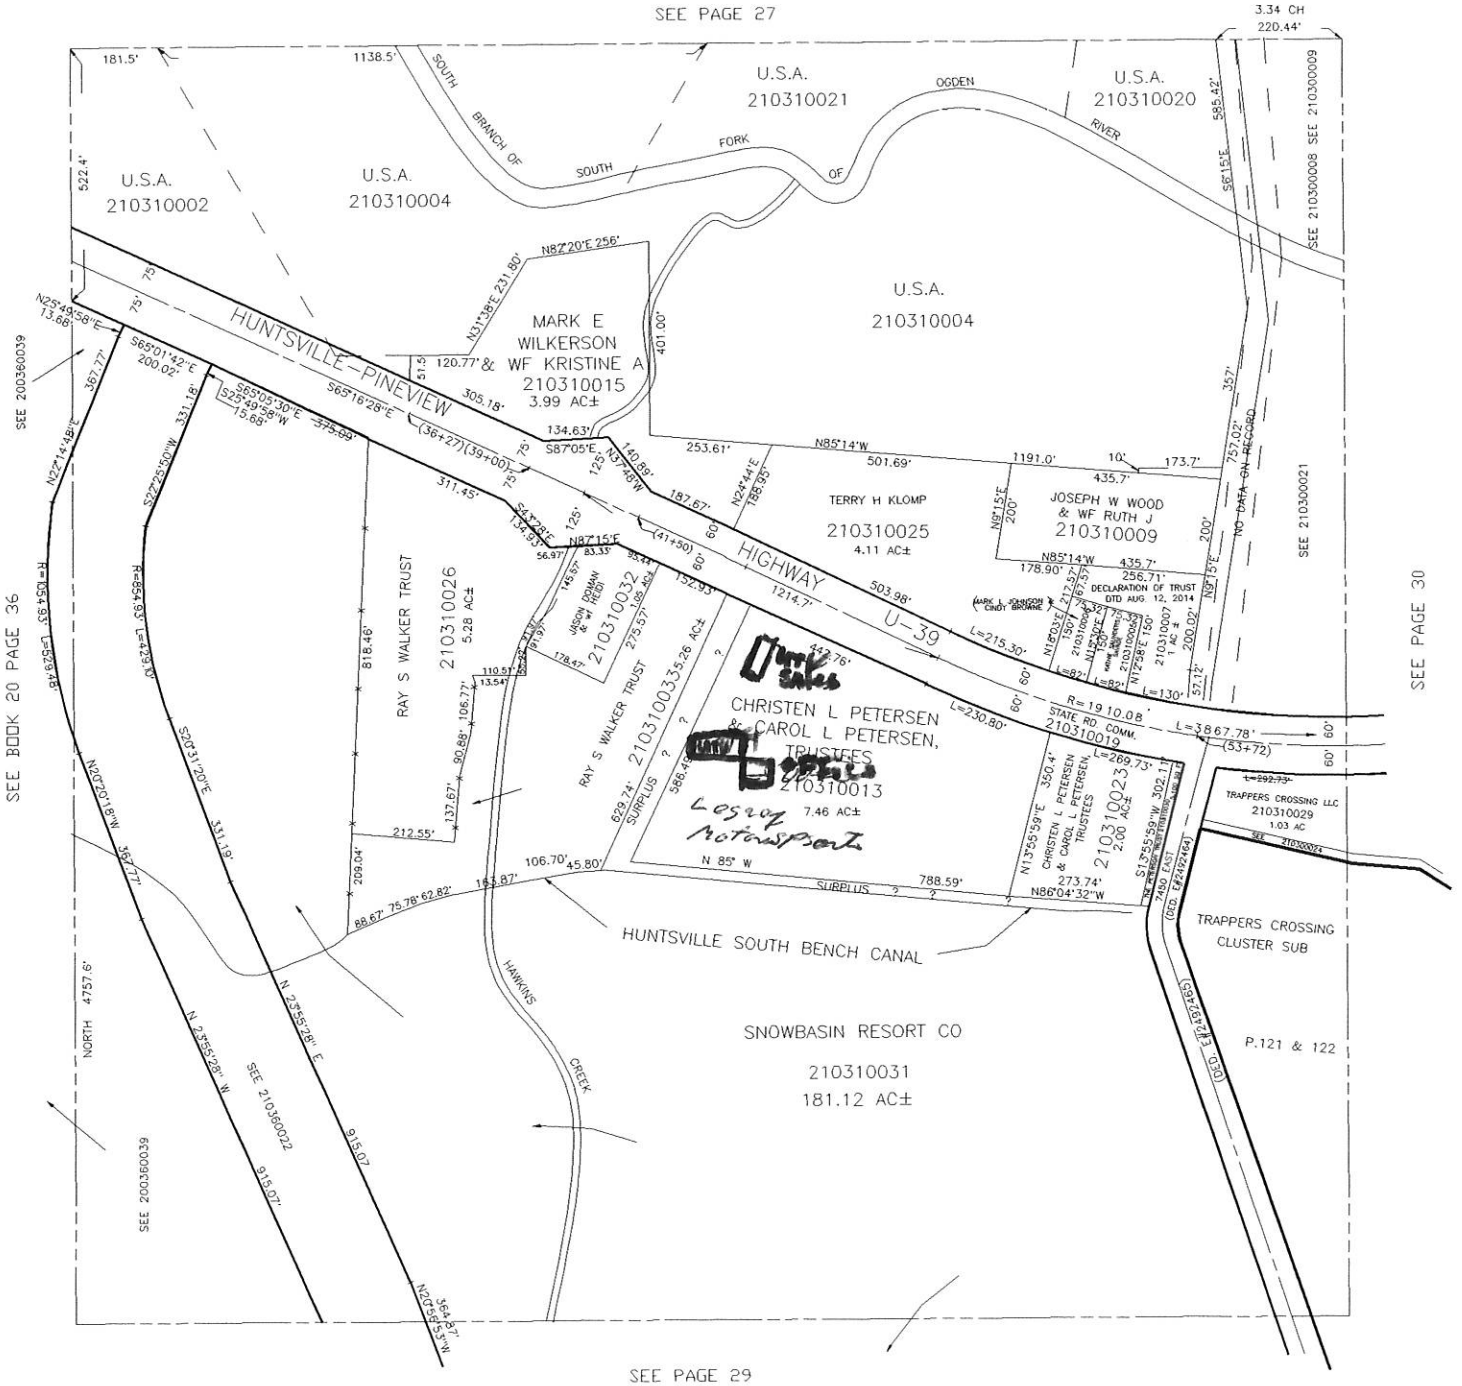

SEE PAGE 29


SEE PAGE 30

# Legacy Motorsports

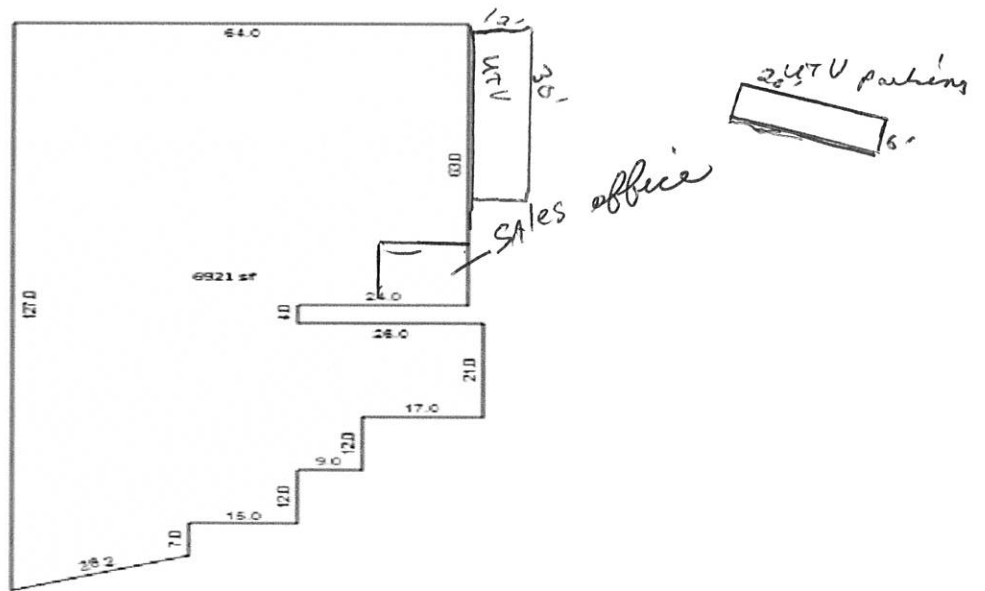

Sketch by Apex Medina™


Parcel Address

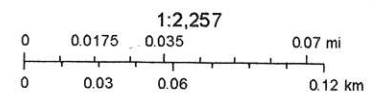

Weber County

Legacy Motor Sports  
Dealership

20' 6'  
LTV  
Parking

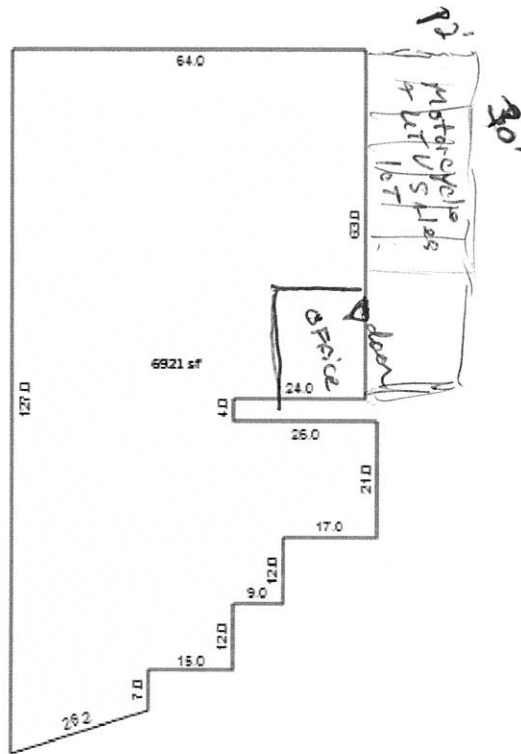

Sketch by Apex Medina™

Office  
18' x 12' = 216 sq ft

Legacy Motorsports

