



NOTE: METAL ROOF - COLOR TO MATCH EXISTING BUILDINGS

29 GAUGE 2-1/2" CORRUGATED METAL ROOF PANELS
FASTEN METAL PANELS TO RAFTERS
WITH 1/4" HEX HEAD FASTENERS @ 36" O.C.

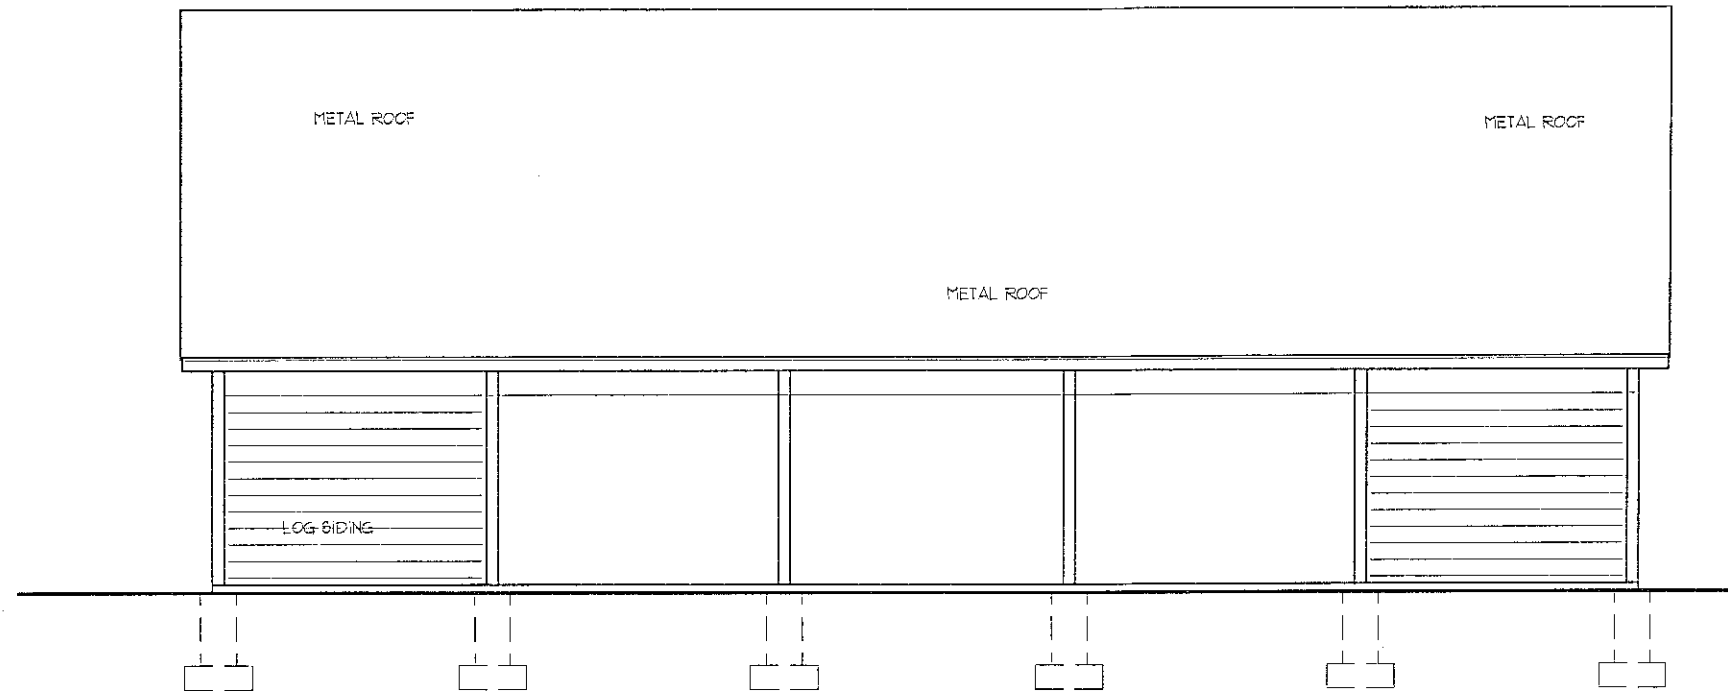


RIGHT SIDE VIEW

SCALE 1/8" = 1'-0"
LEFT SIDE SIMILAR

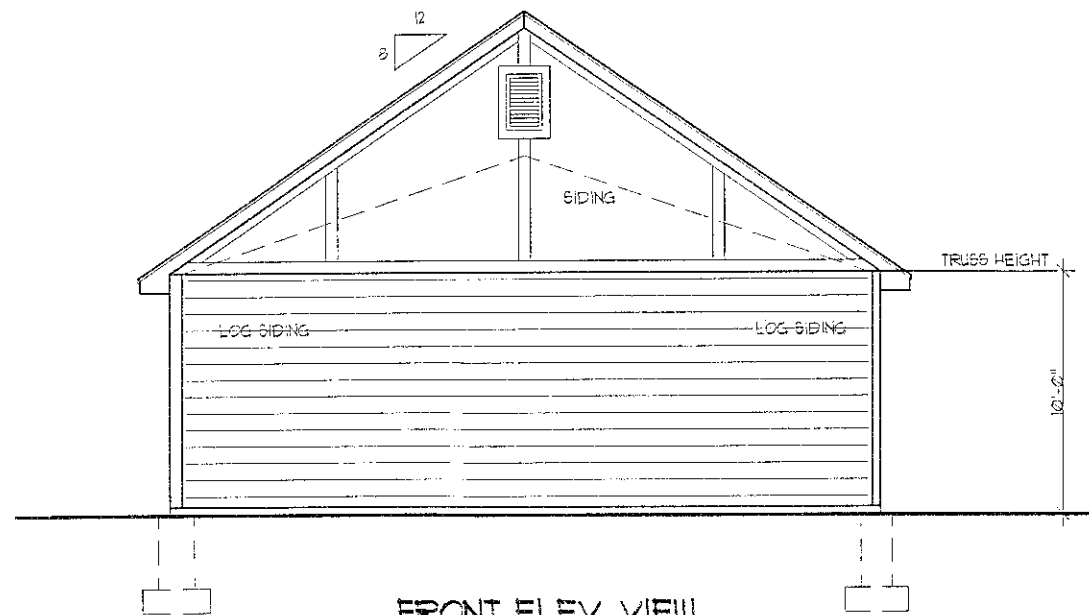

FRONT ELEV. VIEW

SCALE 1/8" = 1'-0"
REAR ELEV. SIMILAR

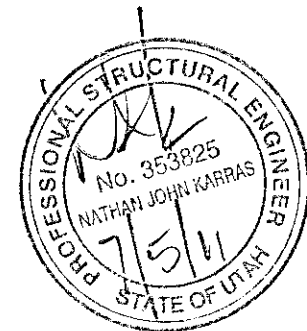

WEBER SCHOOL DISTRICT
ENVIRONMENTAL CENTER, LIBERTY - UTAH

Kustom House Plans

RESIDENTIAL / COMMERCIAL DESIGN & ENGINEERING
NATHAN KARRAS P.E. (801) 786-0849 email: kustomh@outlook.com

NOT: THIS PLAN IS THE PROPERTY OF KUSTOM HOUSE PLANS
DO NOT COPY WITHOUT WRITTEN PERMISSION

SCALE
1/8" = 1'-0"
PLAN NUMBER
ENVIRONMENTAL