

Wiscombe Home

ELEVATIONS

- CP 1 Edge of Rdwy ϕ
- 2 Flow Line Stream - 6.60
- 3 PL Stream - 5.56
Top of Bank +0.32
- 4 Top Foundation +5.90
Finish Grade +4.60
Bottom of Footing 1.40
- 5 Top Foundation +10.00
Bottom Footing +2.00
Finish Grade +8.30


GRAVEL
PARKING

15" AOS Pipe

Dry Stream Bed
Flows MAR-JUNE

DRIVEWAY

OPEN
Rock
Channel

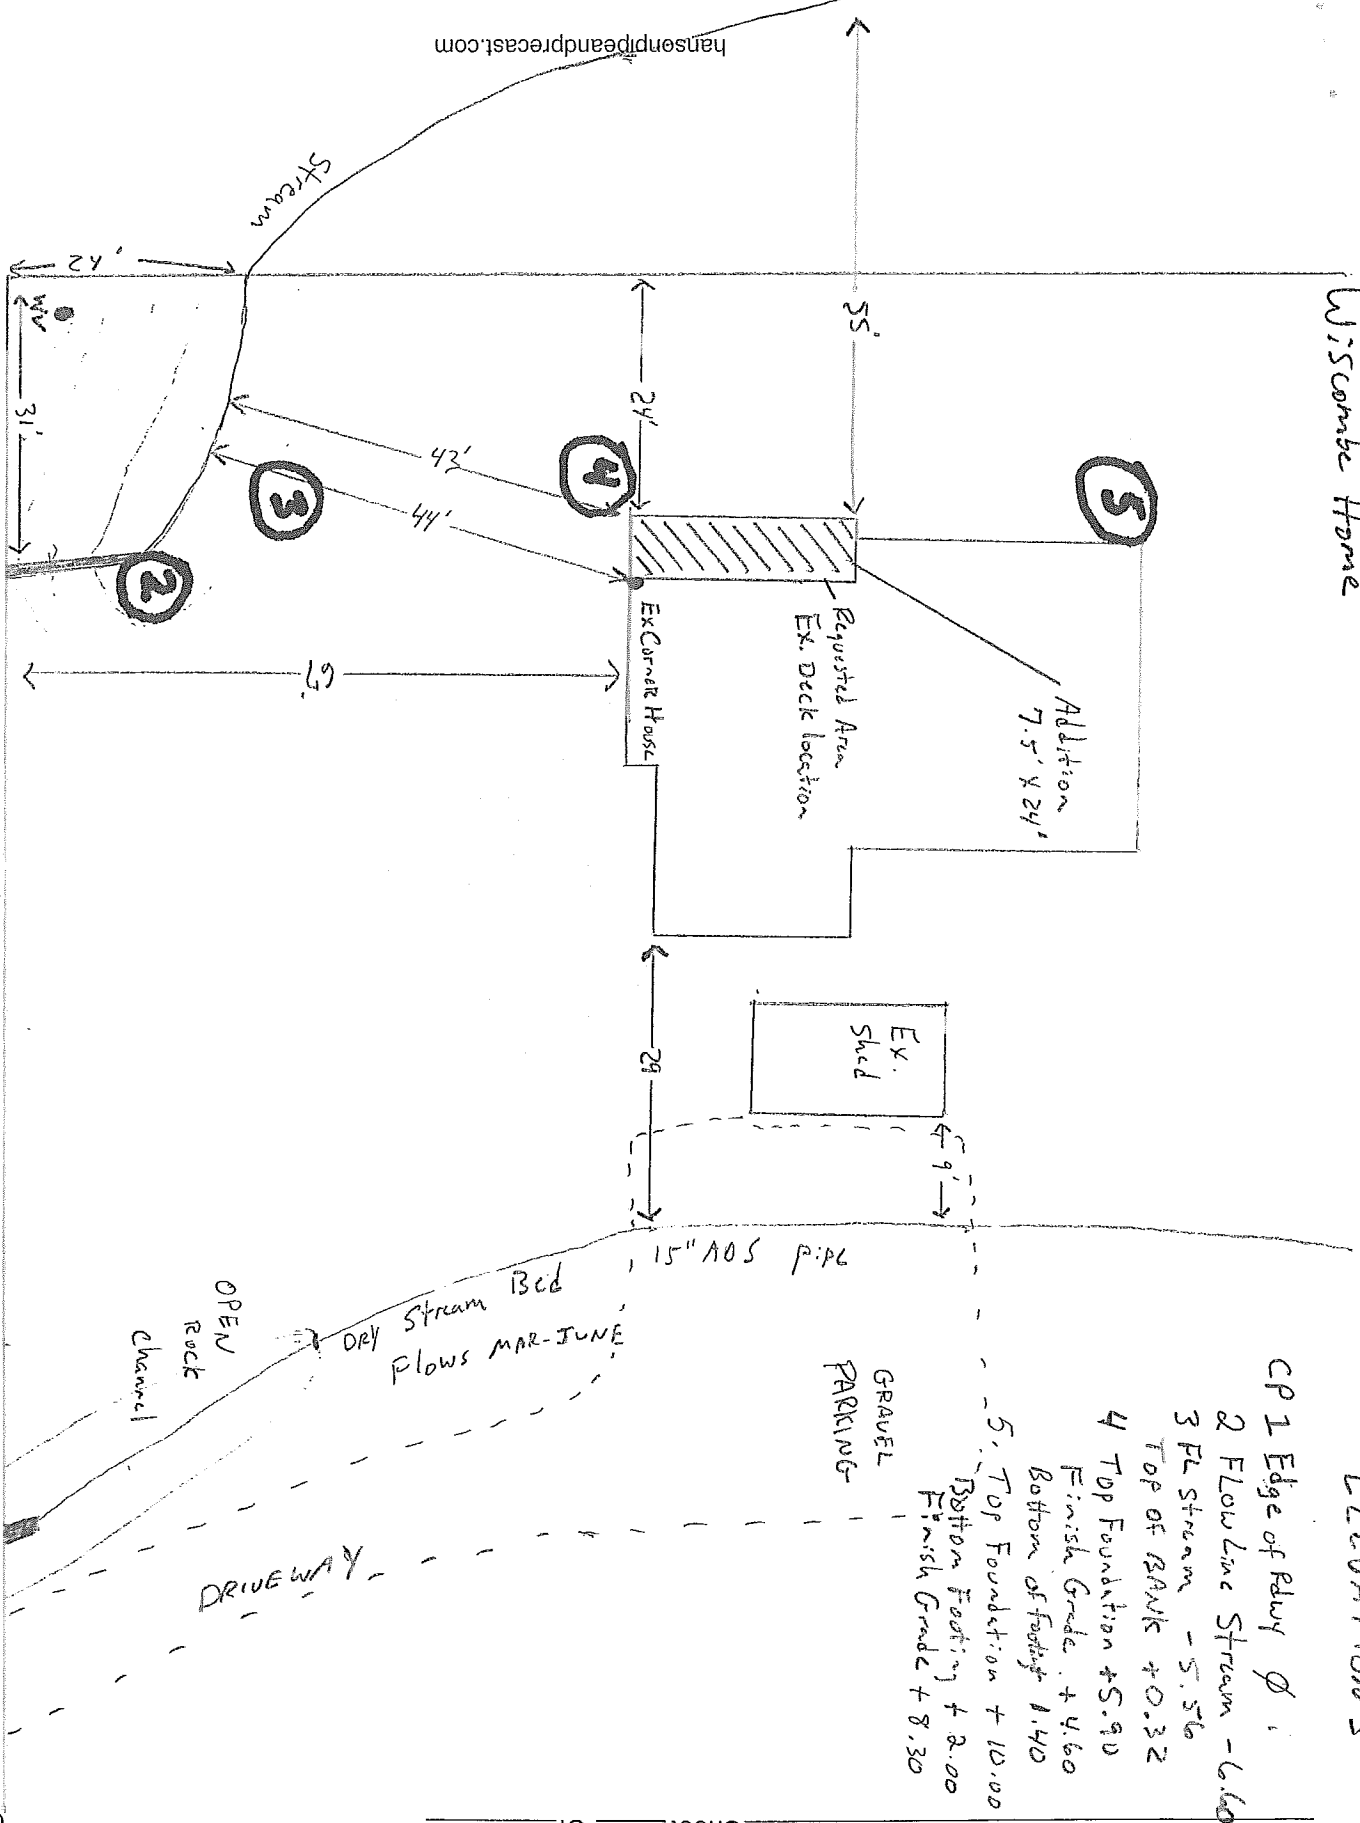

hansenpipeandprecast.com

GRID Sd = 2 FT.


① CP *

Edge Roadway

Property Edge

Project _____ Date _____
 Drawn By _____ Sheet _____ Of _____

Wiscombe Home Profile Grade Line @ Shortest Point From Stream to Structure

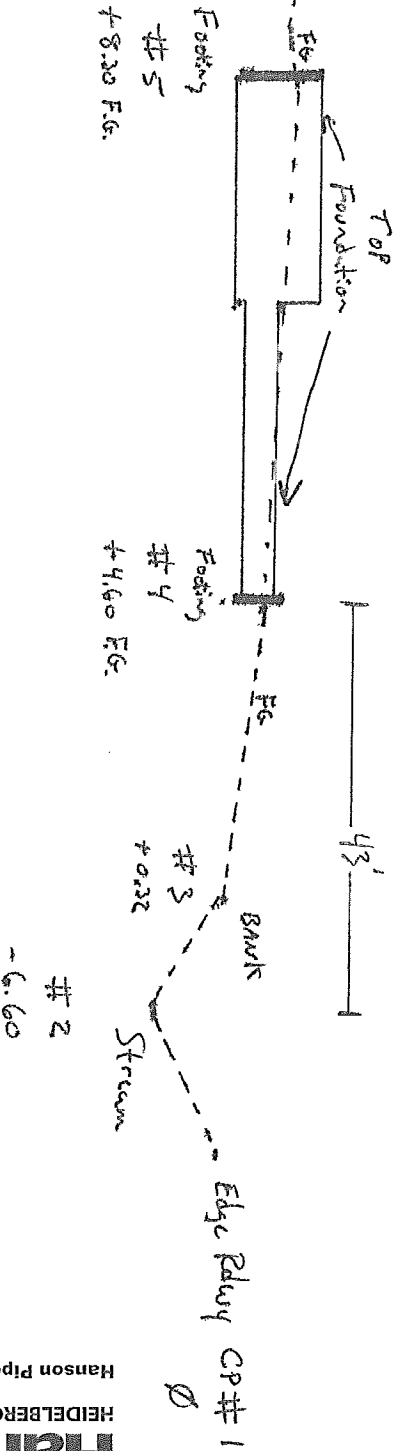

hansonpipeandprecast.com

Project _____
Date _____
Drawn By _____
Sheet _____ Of _____

REVISED FEB. 1970
220300000

MARK L JOHNSON &
CINDY J BROWNE
220300005

MICHAEL S OTTO & NANCY L
OTTO TRUSTEES
220300005

JAMES S WISCOMBE

220300004

MARJORIE E WHEELER
220300003

DAVID E BARNES
& WF CAROL A
220300002

WILLIAM E TAYLOR
& WF KAREN P
220300001

NORDIC

NORM G L
WF SHARRE
220300000

3750

EAST

VALLEY

DRIVE

SEE SILVER BFL