




1" = 20' Horiz.

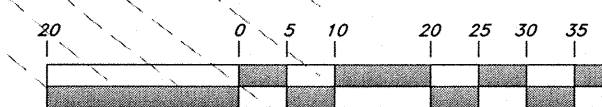


Graphic Scale

Legend

(Note: All items may not appear on drawing)

- San, Sewer Manhole
- Storm Drain Manhole
- Catch Basin
- Exist. Fire Hydrant
- Fire Hydrant
- Exist. Water Valve
- Water Valve
- Sanitary Sewer
- Culinary Water
- Gas Line
- Irrigation Line
- Storm Drain
- Telephone Line
- Secondary Waterline
- Power Line
- Fire Line
- Land Drain
- Power pole
- Power pole w/guy
- Light Pole
- Fence
- Flowline of ditch
- Overhead Power line
- Corrugated Metal Pipe
- Concrete Pipe
- Ductile Iron
- Polyvinyl Chloride
- Top of Asphalt
- Edge of Asphalt
- Centerline
- Flowline
- Top of Curb
- Finish Floor
- Finish Grade
- Top of Wall
- Top of Walk
- Top of Concrete
- Finish Contour
- Exist. Contour
- Finish Grade
- Exist. Grade
- Line
- Direction of Flow
- Manhole
- Section Cut
- Rebar & Cap
- Existing Asphalt
- New Asphalt

CAUTION
The location and/or elevation of existing utilities as shown on these plans is based on records of the various utility companies and, where possible, measurement taken from the field. The information is not to be relied on as being exact or complete.

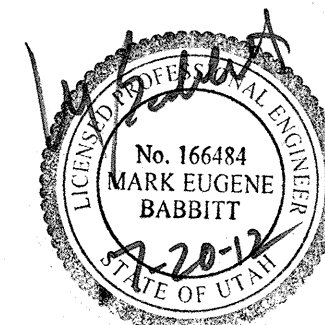

Detention Pond Location

GREAT BASIN ENGINEERING NORTH
CONSULTING ENGINEERS AND SURVEYORS
5746 South 1475 East - Suite 200
Ogden, Utah 84403
P.O. Box 150045, Ogden, Utah 84415
Office (801)394-4515 Salt Lake City (801)392-1225 Fax (801)392-7544

SCALE: 1"=20'

DRAWN: ACM

96N120V9S3

The Summit @ Ski Lake No. 11

Huntsville District, Weber County, Utah
A part of the Northwest 1/4 of Section 24, T6N, R1E,
Salt Lake Base & Meridian, U.S. Survey

DATE: 26 Aug. 2010

REVISIONS: 20 July, 2012

DRWG. NO.

1 of 1

50