


900 SOUTH STREET

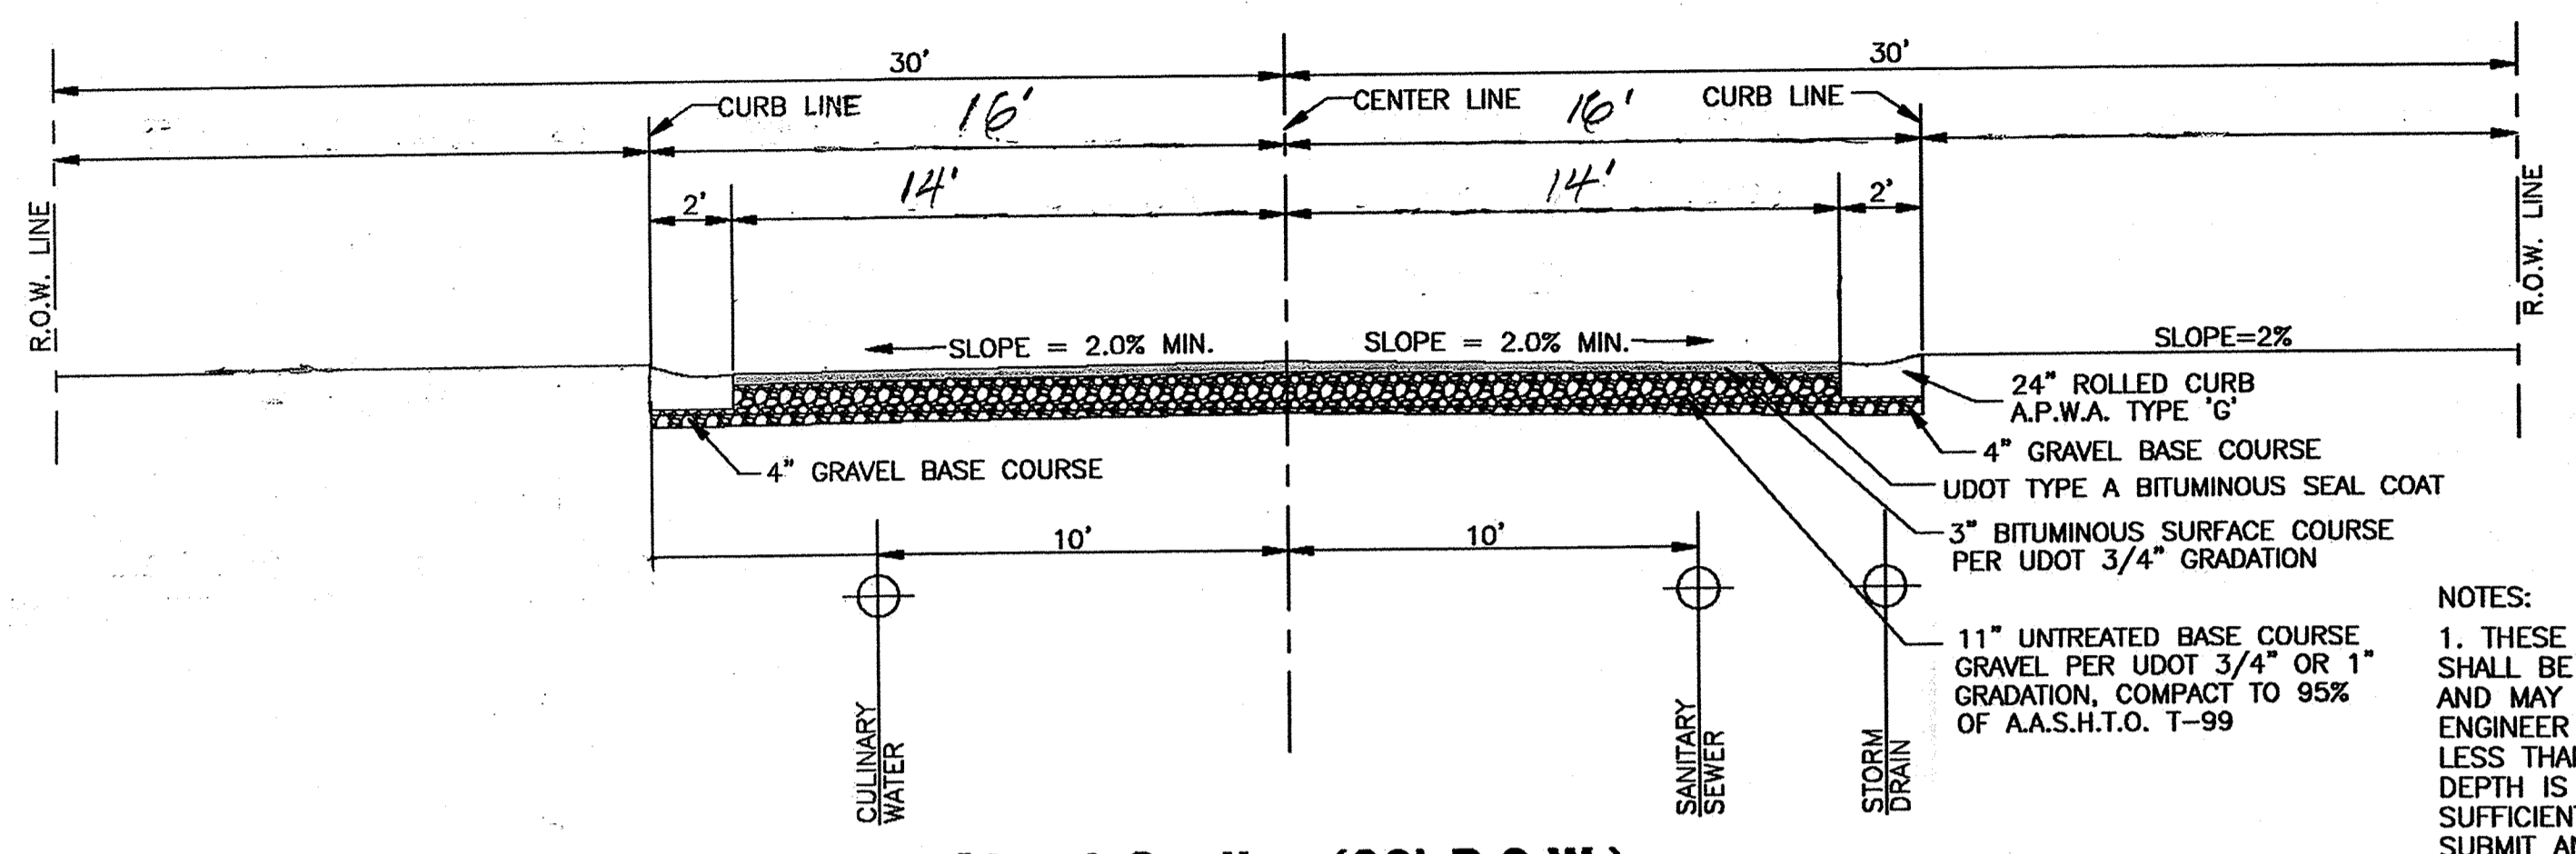


**Street Section (60' R.O.W.)**

SCALE: NONE

- NOTES:
1. THESE PAVEMENT THICKNESSES SHALL BE CONSIDERED AS MINIMUMS AND MAY BE INCREASED BY THE COUNTY ENGINEER WHEN SUBGRADE C.B.R. IS LESS THAN 10 OR WHEN A GREATER DEPTH IS NECESSARY TO PROVIDE SUFFICIENT STABILITY. DESIGNER MAY SUBMIT AN ALTERNATIVE PAVEMENT DESIGN BASED ON A DETAILED SOILS ANALYSIS FOR APPROVAL BY THE COUNTY ENGINEER.
  2. GRADUALLY ADJUST DEPTH OF WATER, SO NO FITTINGS WILL BE REQUIRED

TERAKEE VILLAGE®

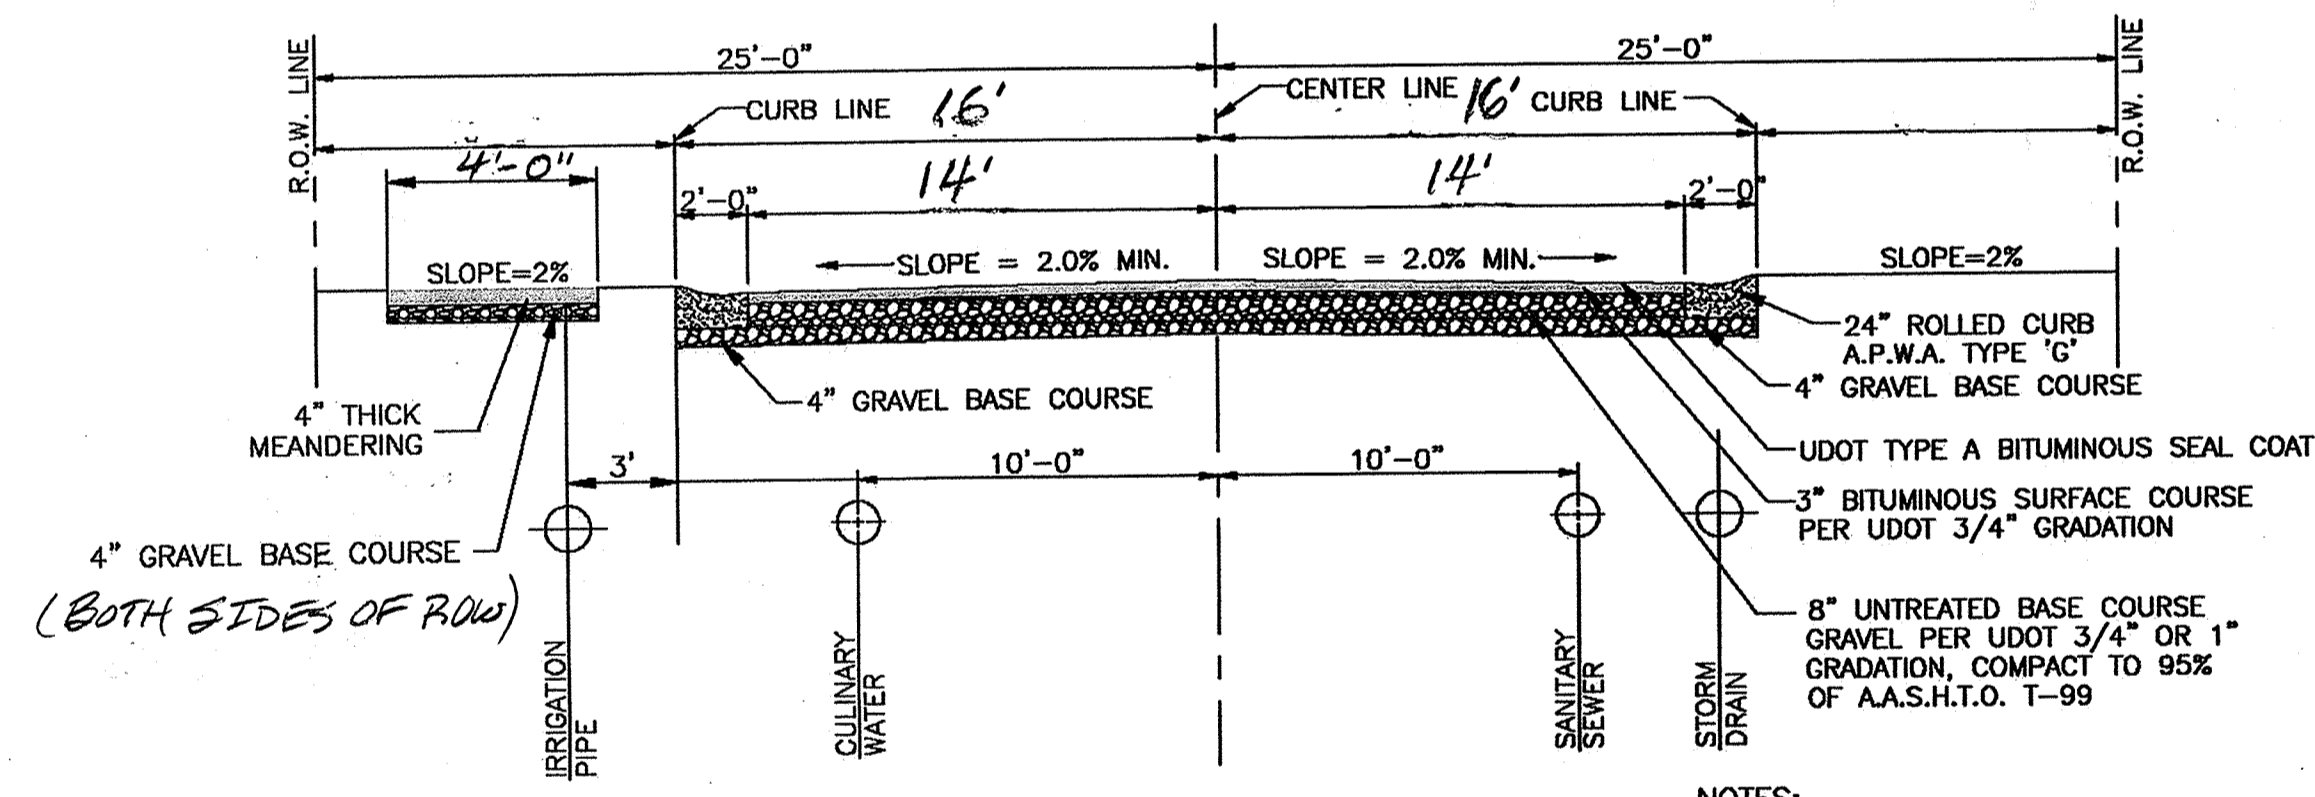

**Street Section (50' R.O.W.)**

- NOTES:
1. THESE PAVEMENT THICKNESSES SHALL BE CONSIDERED AS MINIMUMS AND MAY BE INCREASED BY THE COUNTY ENGINEER WHEN SUBGRADE C.B.R. IS LESS THAN 10 OR WHEN A GREATER DEPTH IS NECESSARY TO PROVIDE SUFFICIENT STABILITY. DESIGNER MAY SUBMIT AN ALTERNATIVE PAVEMENT DESIGN BASED ON A DETAILED SOILS ANALYSIS FOR APPROVAL BY THE COUNTY ENGINEER.
  2. GRADUALLY ADJUST DEPTH OF WATER, SO NO FITTINGS WILL BE REQUIRED

TERAKEE VILLAGE® STREET RIGHT-OF-WAY (50' & 60') & IN STREET UTILITIES (SANITARY SEWER, CULINARY WATER, AND SECONDARY PRESSURE IRRIGATION.