


1 **Basement Plan**
SCALE: 1/4" = 1'-0"

Eden Center Project
A New Development for Eric Smith
#Client Street
Eden, UT 84310

EKMAN DESIGN STUDIO
ARCHITECTURE
STUDIO: 303.730.2757 FAX: 303.730.2774 WEB: www.ekmandesign.com
550 EAST 8TH AVENUE DENVER, CO 80203

SHEET:
A-0
DATE: 9/27/11

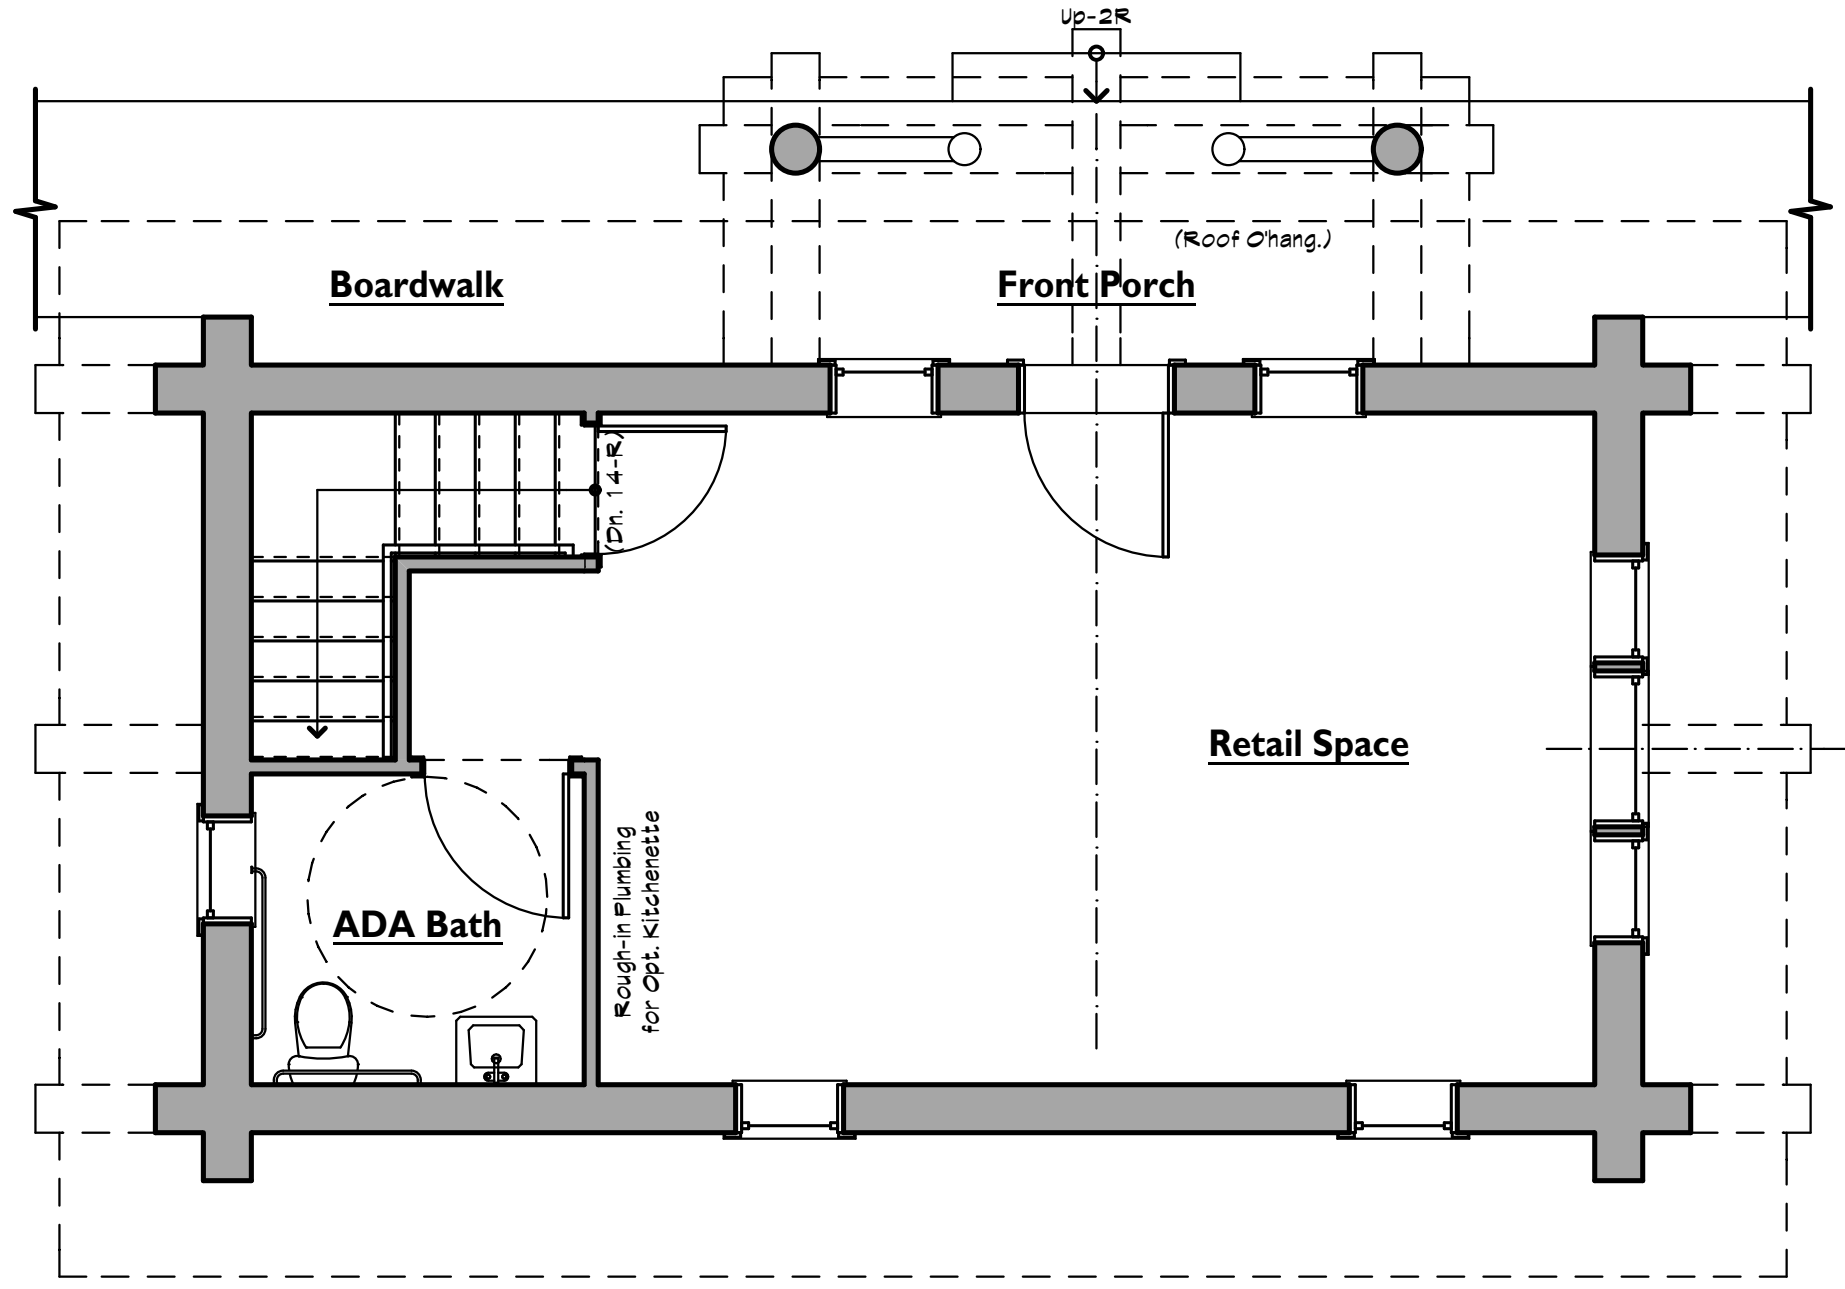

1 First Floor Plan
 SCALE: 1/4" = 1'-0"

Eden Center Project
 A New Development for Eric Smith
 #Client Street
 Eden, UT 84310

EKMAN DESIGN STUDIO
 ARCHITECTURE
 STUDIO: 303.730.2757 FAX: 303.730.2774 WEB: www.ekmandesign.com
 550 EAST 8TH AVENUE DENVER, CO 80203

SHEET:
A-4
 DATE: 9/27/11



Side Elevation

Eden Center Project

A New Development for Eric Smith
#Client Street
Eden, UT 84310

SHEET:

A-5

DATE: 9/27/11

EKMAN DESIGN STUDIO

A R C H I T E C T U R E

STUDIO: 303.730.2757 FAX: 303.730.2774 WEB: www.ekmandesign.com
550 EAST 8TH AVENUE DENVER, CO 80203



Side Elevation

Eden Center Project

A New Development for Eric Smith
#Client Street
Eden, UT 84310

SHEET:

A-6

DATE: 9/27/11

EKMAN DESIGN STUDIO

A R C H I T E C T U R E

STUDIO: 303.730.2757 FAX: 303.730.2774 WEB: www.ekmandesign.com
550 EAST 8TH AVENUE DENVER, CO 80203