


Trash Enclosure

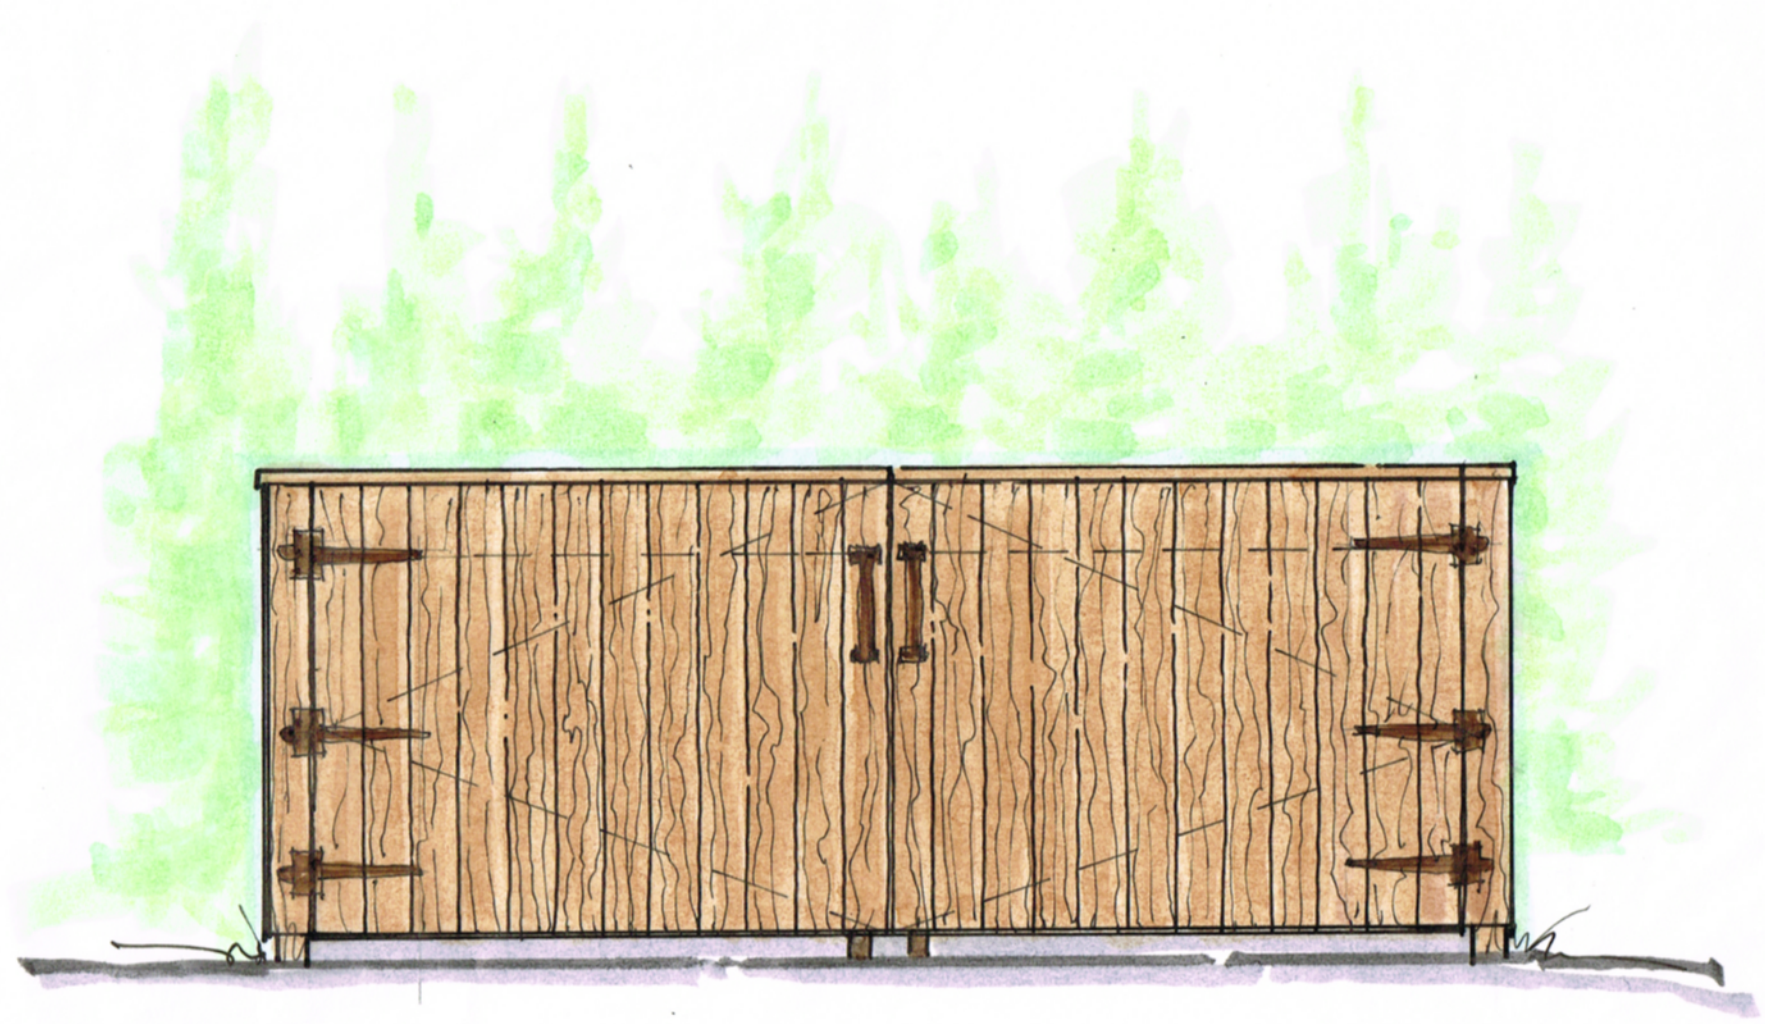

SHEET:

A-9

DATE: 9/30/11

Eden Center Project

A New Development for Eric Smith
Eden, UT 84310

EKMAN DESIGN STUDIO
ARCHITECTURE

STUDIO: 303.730.2757 FAX: 303.730.2774 WEB: www.ekmandesign.com
550 EAST 8TH AVENUE DENVER, CO 80203