

Property Line

409.0

Nordic Valley Way



Property Line

202'-6"

92'

Driveway

30'

24'-1 1/2"

28'-2"

20'

65'-0"

100'-0"

62'-0"

38'

34'-5 1/2"


Property Line

170'

Property Line

Property Line

202'-6"

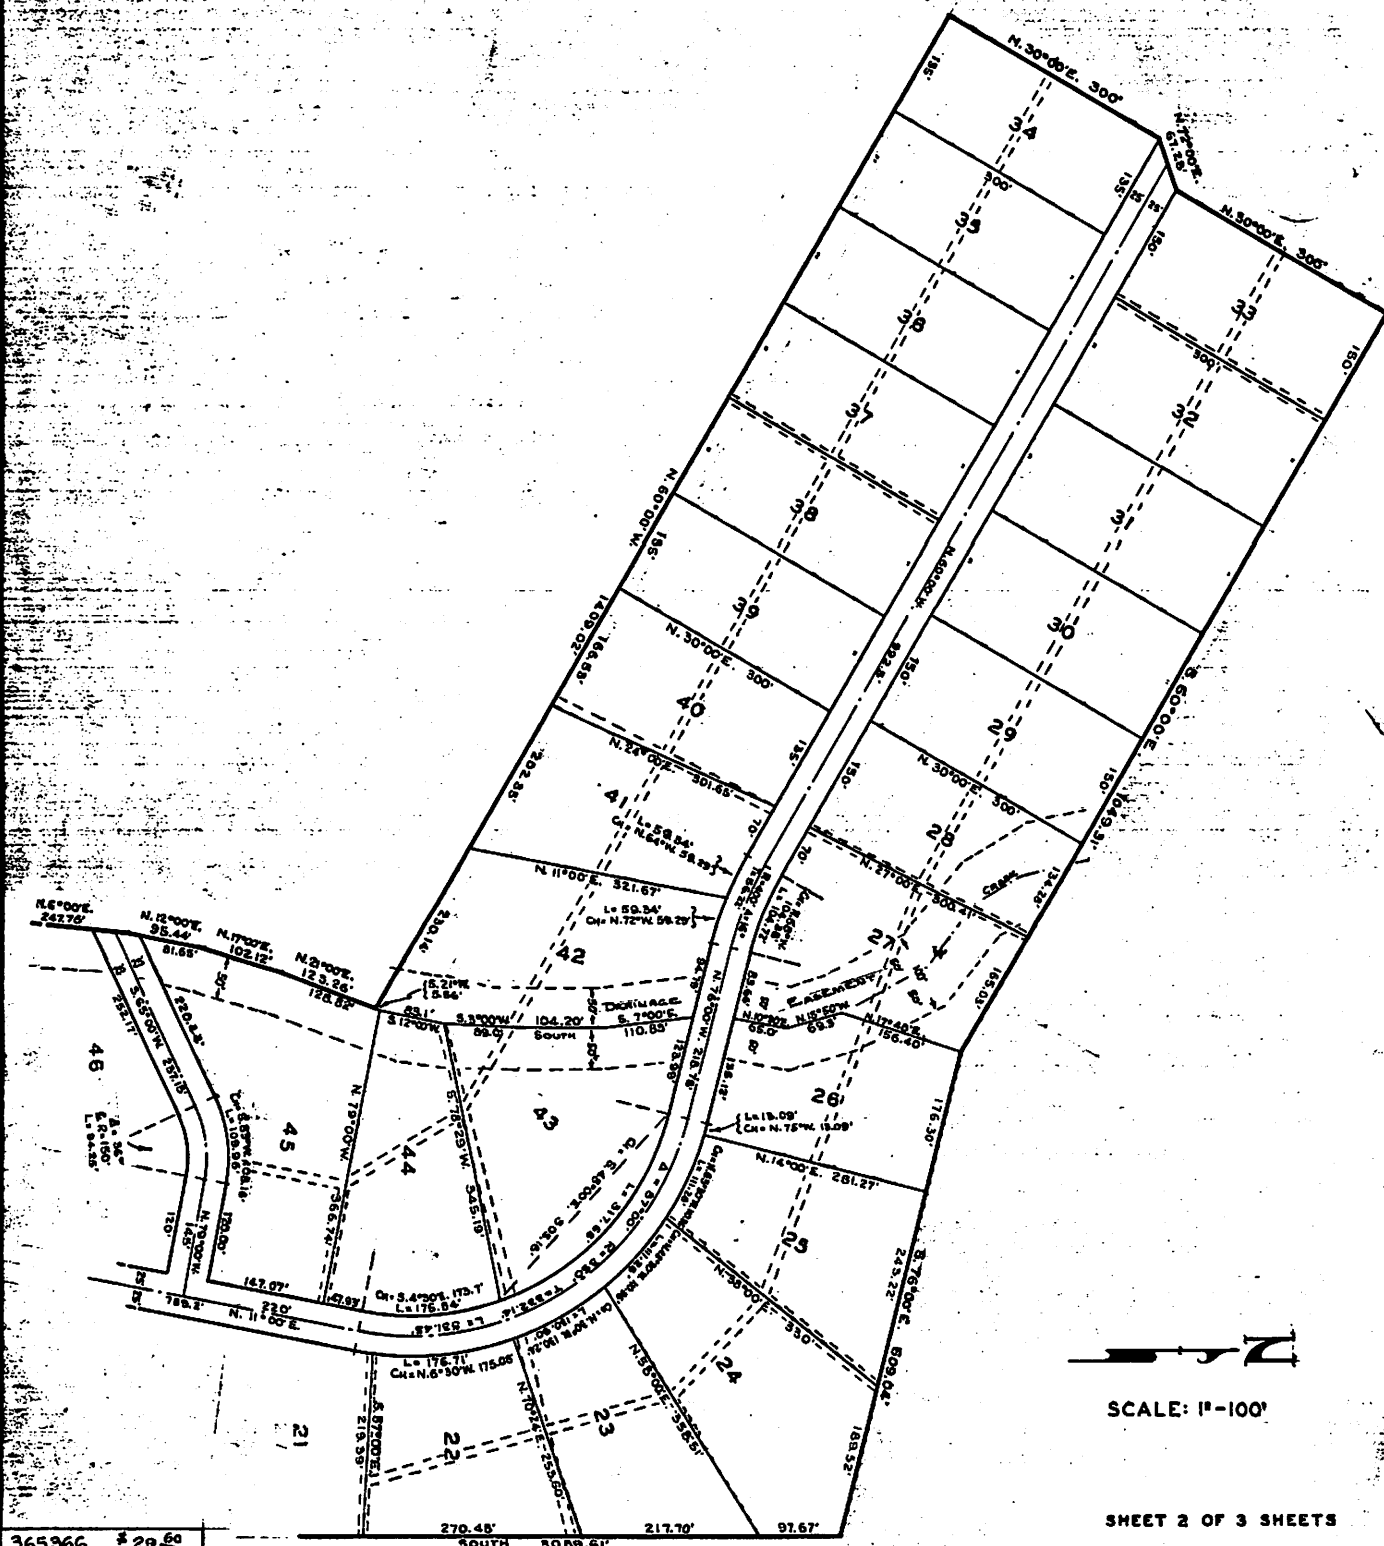

SCALE: 1"=100'

SHEET 2 OF 3 SHEETS

365966 # 29 60

STATE OF UTAH
COUNTY OF WEBER

- Actual distance from easement? (1'4") - need to show corner plan

- Submit incomplete sub. app

- willing to give drainage easement to county?

* prior to 4 way new plat is recorded

- vacate + add drainage easement?

• We will look into vacating

- Submit app. (\$525)

- won't add Surv. or err until plat recorded

- need title report to show no need for proof of water/sewer

* in exchange for drainage easement

- combination/separations not recorded. Physically in files in recorders
office
up to 1993 or
2000?