


STANDARD RURAL ROADWAY SECTION

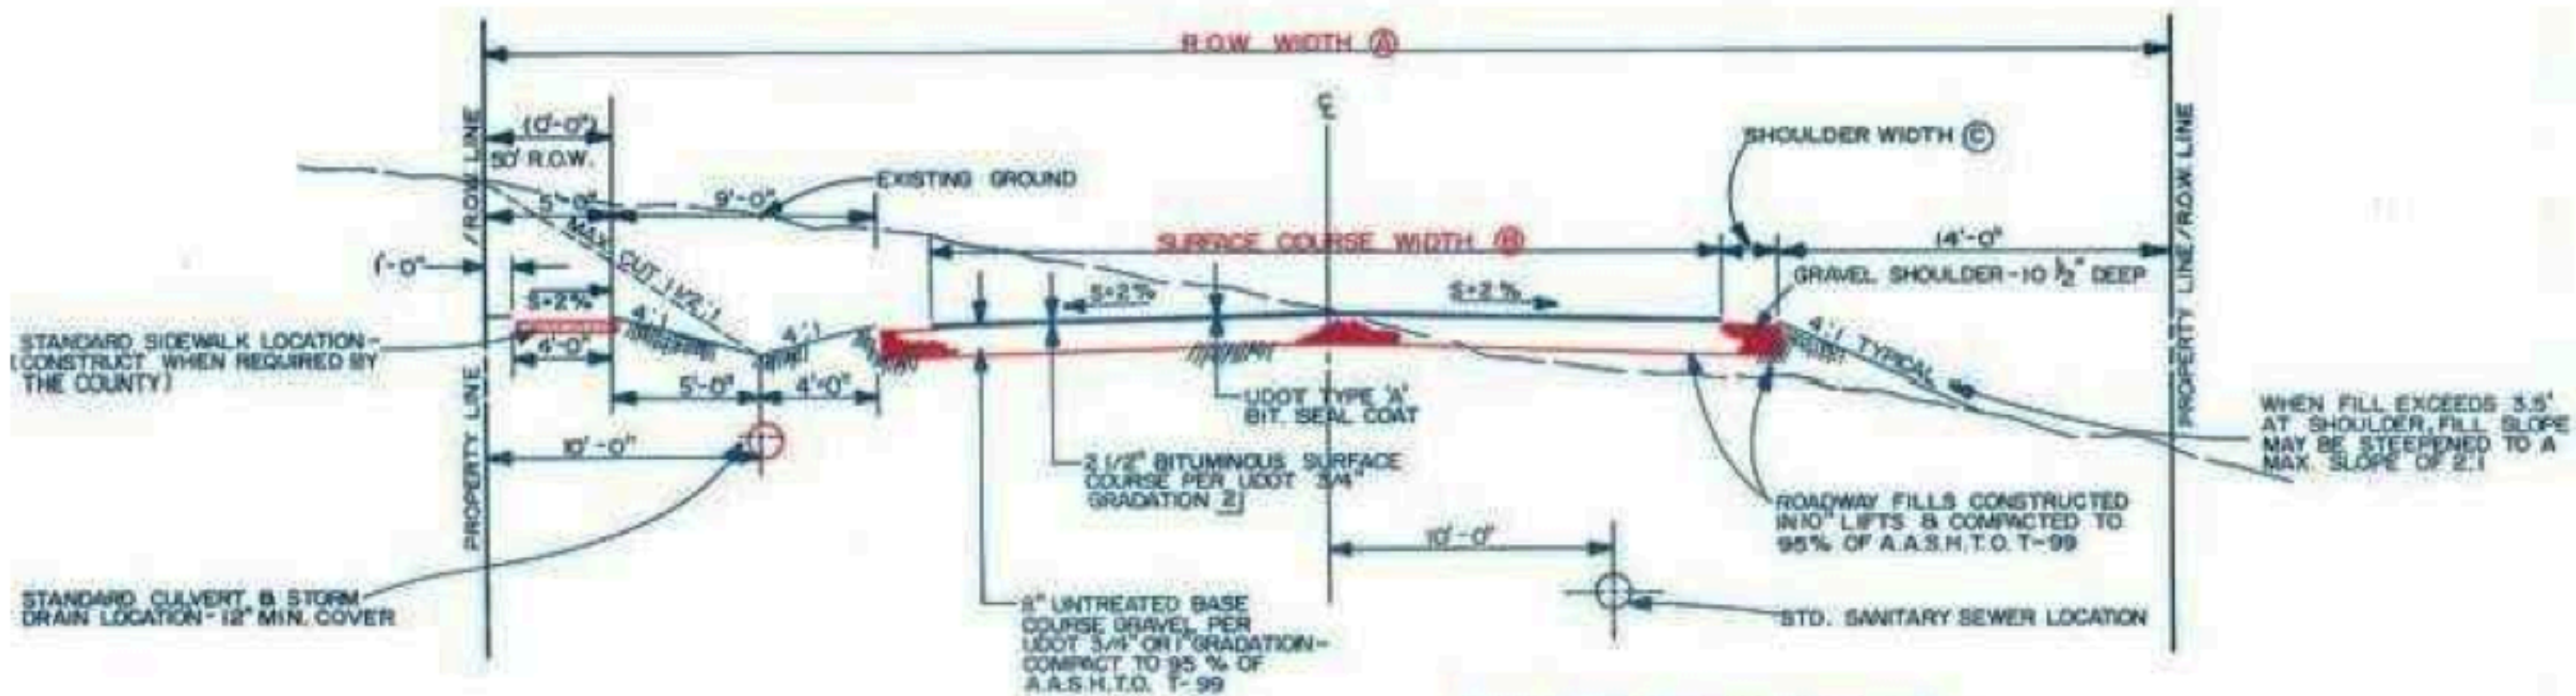

NOTE: THESE PAVEMENT THICKNESSES SHALL BE CONSIDERED AS MINIMUMS AND MAY BE INCREASED BY THE COUNTY ENGINEER WHEN SUBGRADE CBR IS LESS THAN 10 OR WHEN A GREATER DEPTH IS NECESSARY TO PROVIDE SUFFICIENT STABILITY. DESIGNER MAY SUBMIT AN ALTERNATIVE PAVEMENT DESIGN BASED ON A DETAILED SOILS ANALYSIS FOR APPROVAL BY THE COUNTY ENGINEER.

STREET DESIGNATION	R.O.W. WIDTH (A)	SURFACE COURSE WIDTH (B)	SHOULDER WIDTH (C)
1] MINOR AND/OR PRIVATE ROADWAYS	50'	24'	4'
STANDARD RESIDENTIAL	60'	24'	4'
COLLECTOR	66'	28'	5'
2] MINOR ARTERIAL	80'	44' (30') 3]	4' 3]
2] MAJOR ARTERIAL	100' (CONSULT	COUNTY ENGINEER FOR SPECIFIC	REQUIREMENTS)