

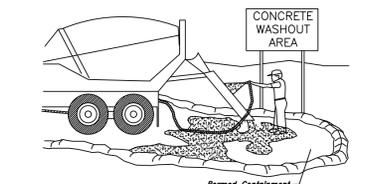


- Legend**
- - - - - EXISTING FENCE
 - - - - - EASEMENTS
 - - - - - STREET CENTERLINE
 - - - - - EXISTING DITCH
 - IW- PIPED IRRIGATION
 - S- SEWER PIPE
 - W- WATER LINE

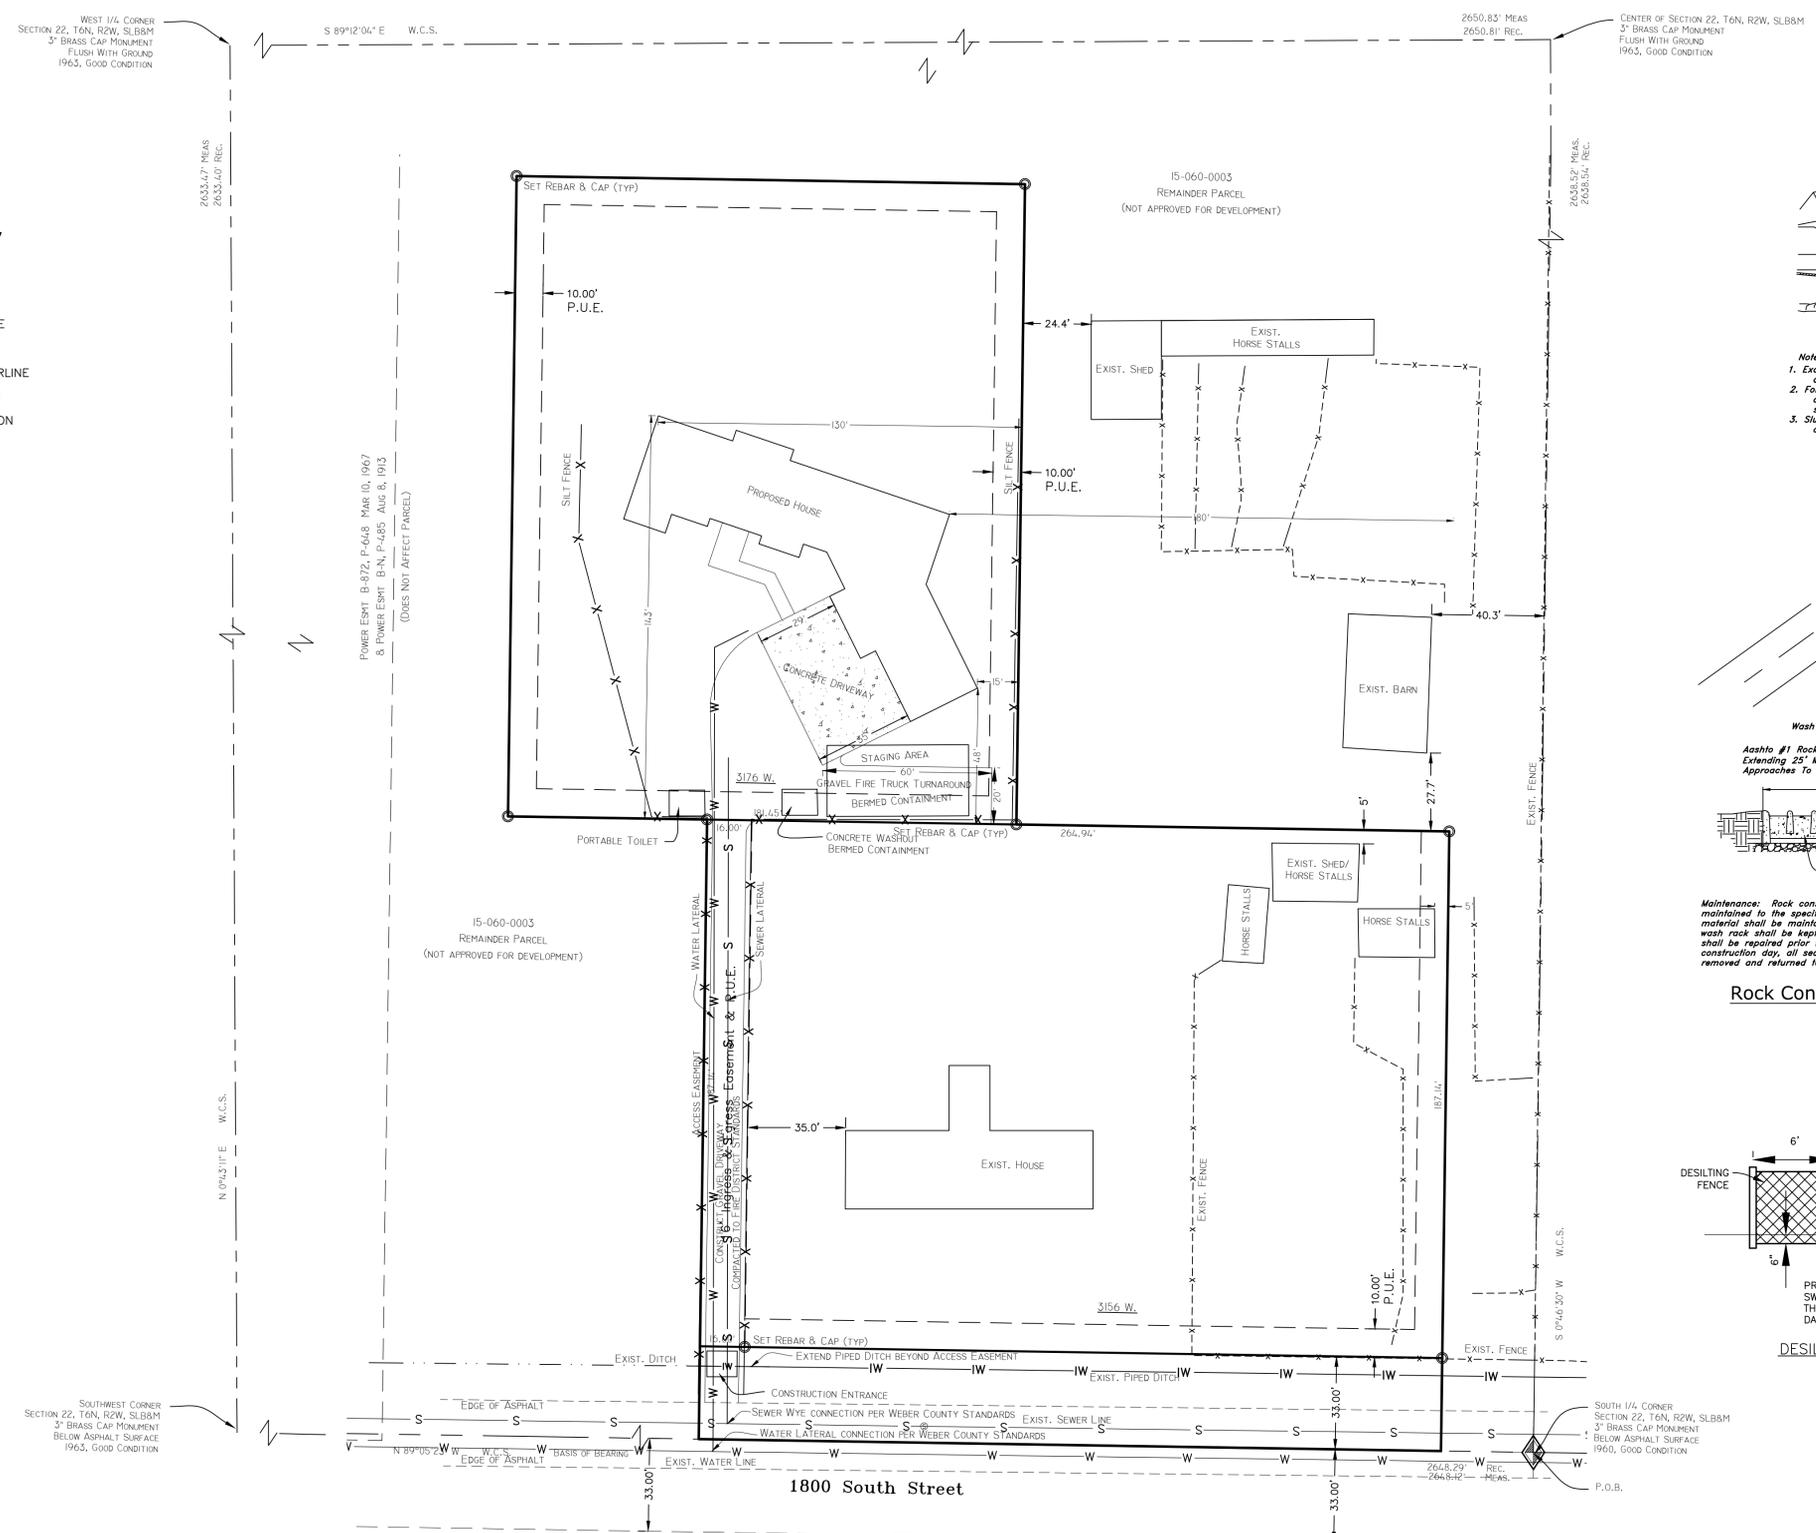


- Notes:**
1. Excess and waste concrete shall not be washed into the street or into a drainage system.
 2. For washout of concrete and mortar products, a designated containment facility of sufficient capacity to retain liquid and solid waste shall be provided on site.
 3. Slurry from concrete and asphalt saw cutting shall be vacuumed or contained, dried, picked up and disposed of properly.

Concrete Waste Management

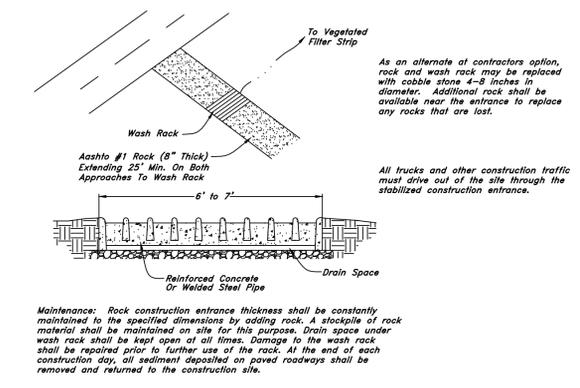

Rock Construction Entrance With Wash Rack

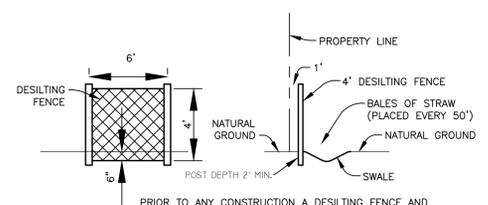

DESILTING FENCE DETAIL
Not to Scale

SOUTHWEST CORNER SECTION 22, T6N, R2W, SLB&M 3" BRASS CAP MONUMENT FLUSH WITH GROUND BELOW ASPHALT SURFACE 1963, GOOD CONDITION

SOUTH 1/4 CORNER SECTION 22, T6N, R2W, SLB&M 3" BRASS CAP MONUMENT FLUSH WITH GROUND 1960, GOOD CONDITION

Landmark Surveying, Inc.
A Complete Land Surveying Service
www.LandmarkSurveyUtah.com

4646 South 3500 West - #A-3
West Haven, UT 84401
801-731-4075

DEVELOPER: Brent Wagstaff
Address: 3156 W. 1800 S. Ogden UT, 84401

SW 1/4 of Section 22, Township 6 North, Range 2 West, Salt Lake Base and Meridian.	DRAWN BY: TDK
Revisions:	CHECKED BY: TDK
	DATE: 3/9/18
	FILE: 3668
	SHEET 1

Site / SWPP Plan