


## LANDSCAPE NOTES:

- 1. THE CONTRACTOR MUST EXAMINE THE SITE CONDITIONS UNDER WHICH THE WORK IS TO BE PERFORMED AND NOTIFY THE OWNER'S AUTHORIZED REPRESENTATIVE IN WRITING OF ANY UNSATISFACTORY CONDITIONS. DO NOT PROCEED UNTIL CONDITIONS HAVE BEEN CORRECTED.
- 2. BEFORE ANY EXCAVATION, NOTIFY BLUE STAKES AND COORDINATE WITH THE OWNER'S AUTHORIZED REPRESENTATIVE FOR THE LOCATION OF UTILITIES, SLEEVES, CONDUITS, FTC.
- 3. THE CONTRACTOR MUST COORDINATE WITH ALL OTHER ASSOCIATED TRADES TO BEST FACILITATE PROGRESS ON THE JOB.
- 4. TREAT EXISTING NOXIOUS WEEDS 10 DAYS BEFORE STARTING EARTHWORK OPERATIONS AND IF THEY APPEAR DURING CONSTRUCTION. USE PRE-EMERGENT, SELECTIVE, AND NON-SELECTIVE HERBICIDES AS APPROPRIATE. APPLY HERBICIDE AS DIRECTED ON THE MANUFACTURER'S LABEL.
- 5. THE CONTRACTOR IS RESPONSIBLE FOR FINISH GRADE ELEVATIONS IN LANDSCAPED AREAS. ALLOW FOR 3" OF MULCH OVER BARRIER FABRIC IN ALL PLANTING AREAS CONTAINING PLANT MATERIAL AS NOTED FINISH GRADE OF MULCH TO BE 1" BELOW TOP OF CURB OR SIDEWALK. ANY STONE MULCH TO BE WASHED CLEAN AND FREE OF STICKS, CLAY OR FOREIGN MATERIALS. CONTRACTOR TO SUBMIT SAMPLE FOR APPROVAL.
- 6. ALL BEDS SHALL HAVE A 3" LAYER OF SHREDDED BARK MULCH. REPLENISH ANNUALLY TO MAINTAIN MULCH DEPTH.
- 7. INSTALL LANDSCAPE EDGING AS SHOWN ON THE PLANS AND ACCORDING PER THE MANUFACTURER'S INSTRUCTIONS.
- 8. ALL PLANT MATERIALS MUST MEET SIZES INDICATED IN SCHEDULES. THE OWNER'S AUTHORIZED REPRESENTATIVE RESERVES THE RIGHT TO REFUSE PLANT MATERIALS WHICH DO NOT MEET THE QUALITY REQUIRED OF THE PROJECT. ALL EVERGREEN TREES SHALL BE TRUE TO FORM AND HAVE A SINGLE, STRAIGHT VERTICAL LEADER. PROVIDE HEALTHY, VIGOROUS PLANTS MEETING GOOD HORTICULTURAL STANDARDS AND MEETING STANDARDS THE AMERICAN ASSOCIATION OF NURSERYMAN STANDARDS AND ANSI 260.1 STANDARD FOR NURSERY STOCK. ANY PLANT MATERIAL FOUND TO BE UNACCEPTABLE AT ANY INSPECTION SHALL BE IMMEDIATELY REMOVED AND REPLACED. CONTRACTOR MUST GUARANTEE ALL PLANT MATERIALS FOR ONE YEAR FOLLOWING SUBSTANTIAL COMPLETION.
- 9. ANY PLANT QUANTITIES SHOWN ARE FOR THE CONVENIENCE OF THE CONTRACTOR ONLY. CONTRACTOR TO VERIFY ALL PLANT QUANTITIES REQUIRED AND PROVIDE THE PLANTS NECESSARY TO COMPLETE THE PLANTINGS. DO NOT MAKE SUBSTITUTIONS. IF SPECIFIED MATERIAL IS NOT OBTAINABLE, SUBMIT IN WRITING PROOF OF NON-AVAILABILITY AND A PROPOSAL FOR USE OF EQUIVALENT MATERIAL FOR EVALUATION TO BE ACCEPTED OR NOT ACCEPTED PRIOR TO THE BID.
- 10. NO PLANT SHALL BE PUT INTO THE GROUND BEFORE ROUGH GRADING HAS BEEN FINISHED AND APPROVED BY THE OWNER'S AUTHORIZED REPRESENTATIVE. ALL PLANTS SHALL BE INSTALLED ACCORDING TO THE PLAN. ALL PLANTS SHALL BE AT LEAST 24" FROM BACK OF CURB OR SIDEWALK EXCEPT FOR 1 GALLON PLANTS THAT MAY BE INSTALLED AT LEAST 18" FROM BACK OF CURB OR SIDEWALK. ALL PLANTS SHALL BE WATERED THOROUGHLY TWICE DURING THE FIRST 24 HOUR PERIOD AFTER PLANTING. ALL PLANTS SHALL THEN BE WATERED ON A REGULAR SCHEDULE DURING THE FIRST GROWING SEASON.
- 11. AN AUTOMATED IRRIGATION SYSTEM SHALL BE DESIGNED AND INSTALLED ACCORDING TO MANUFACTURE RECOMMENDATIONS AND LOCAL CODES BY OWNERS LICENSED LANDSCAPE CONTRACTOR
- 12. COORDINATE WITH GRANITE SEED COMPANY TO ENSURE SAME SEED MIX IN ALL AREAS. 801-768-4422

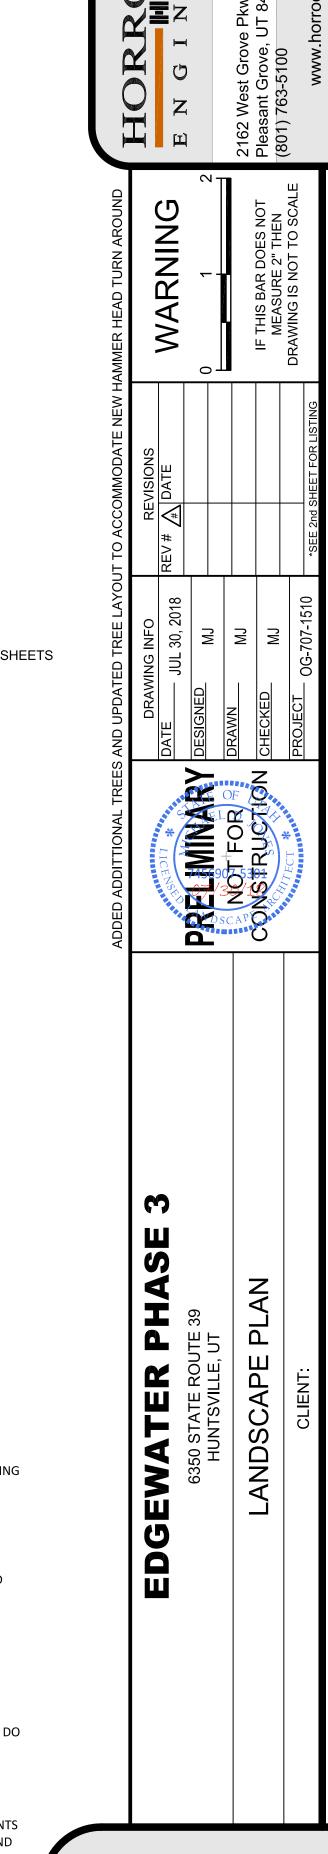

**LS-101** 

