



PARKING CALCULATION

EXISTING STD. STALLS	=	150 STALLS
EXISTING ADA STALLS	=	2 VAN
TOTAL	=	152 STALLS
NEW STALLS ADDED	=	48 STALLS
REQUIRED ADA STALLS	=	6 STALLS (1 VAN)
LOST DUE TO CONSTRUCTION	=	7 STALLS
NET GAIN	=	47 STALLS
NEW TOTAL	=	199 STALLS

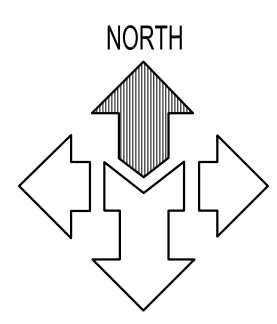


PROPOSED CURRENTLY
SCALE: 1" = 20'-0"

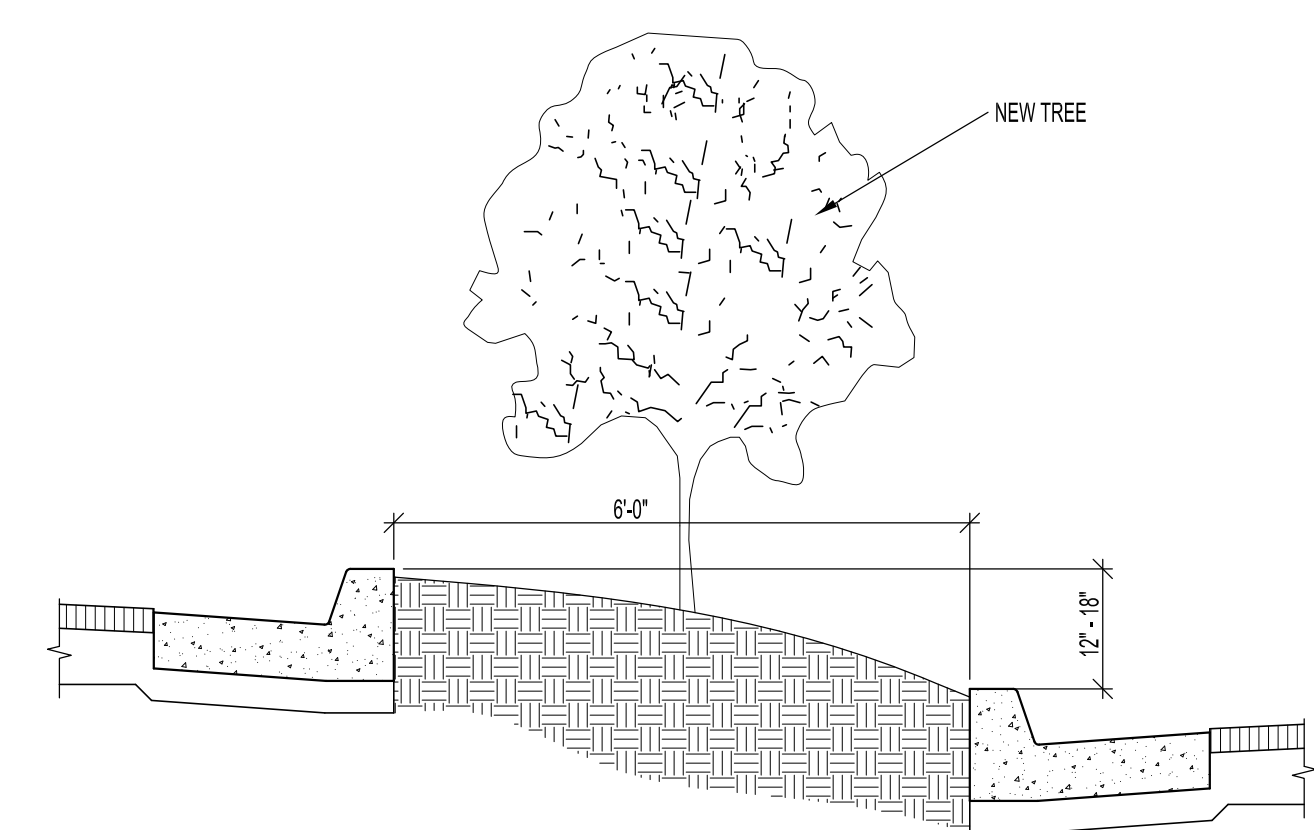

PLANTER SECTION
SCALE: N.T.S.

PARKING CALCULATION

EXISTING STD. STALLS	=	150 STALLS
EXISTING ADA STALLS	=	2 VAN
TOTAL	=	152 STALLS
NEW STALLS ADDED	=	72 STALLS (1 ADA)
REQUIRED ADA STALLS	=	7 STALLS (2 VAN)
LOST DUE TO CONSTRUCTION	=	16 STALLS
NET GAIN	=	63 STALLS
NEW TOTAL	=	215 STALLS

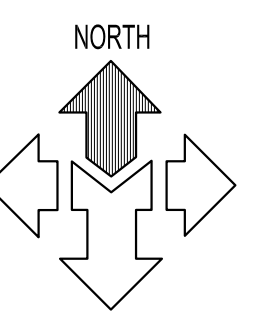

OPTION A
SCALE: 1" = 20'-0"

McNEIL GROUP
Designing for the Future Since 1983™
 8610 So. Sandy Parkway, Suite 200 Sandy, Utah 84070
 TEL: (801) 255-7700 FAX (801) 255-8071
 E-MAIL: info@mcneileng.com WEB SITE: AT www.mcneil-group.com

**WEST WEBER 1, 2, 3, &
The Church of JESUS CHRIST of Latter-Day Saints**
OGDEN UTAH WEBER NORTH STAKE
 4080 WEST 900 SOUTH
 WEST WEBER, UTAH

REV	DATE	DESCRIPTION

PROJECT NO: 11358
 CAD DWG. FILE: 11358-shta.dwg
 DRAWN BY: NMD
 PROPERTY NO: 502-2681
 DESIGNED BY: NMD
 FIELD CREW: NMD/MGS
 CHECKED BY: RJD
 DATE: MARCH 2012

SHEET TITLE

SHEET OF 4