



TAYLOR WEST WEBER WATER SERVICE DETAIL

NOTES:
COPPER SETTERS: WILL BE PROVIDED BY THE DISTRICT (FORD VBHC7218W44 44Q)
ALL COMPRESSION FITTINGS SHALL HAVE STAINLESS STEEL INSERTS

STANDARD 4'-0" SIDEWALK
CAST IRON COVER WITH LOCKING NUT & SOLID LID D&L #2240
STANDARD CURB AND GUTTER
ASPHALT ROAD SURFACE
GRAVEL BASE
1/8" x 3/4" METER (SUPPLIED BY DISTRICT)
18"x30" CONCRETE METER BOX
SET BOX ON 4" GRAVEL BASE
1" CTS POLY PIPE 200 PSI MAIN TO METER AND METER TO PROPERTY LINE
INSTALL 14 GAUGE TRACING WIRE ALONG SERVICE LINE FROM MAIN TO PROPERTY LINE
ROMAC SADDLE 202NS WITH DOUBLE STAINLESS STEEL STRAPS
1" COMPRESSION STOP
CULINARY WATER MAIN
FINISH GRADE TO TOP OF PIPE: 4'-0" MIN.
STUB INSIDE OF PROPERTY LINE AND PLUG

PAVEMENT DESIGN DETAIL

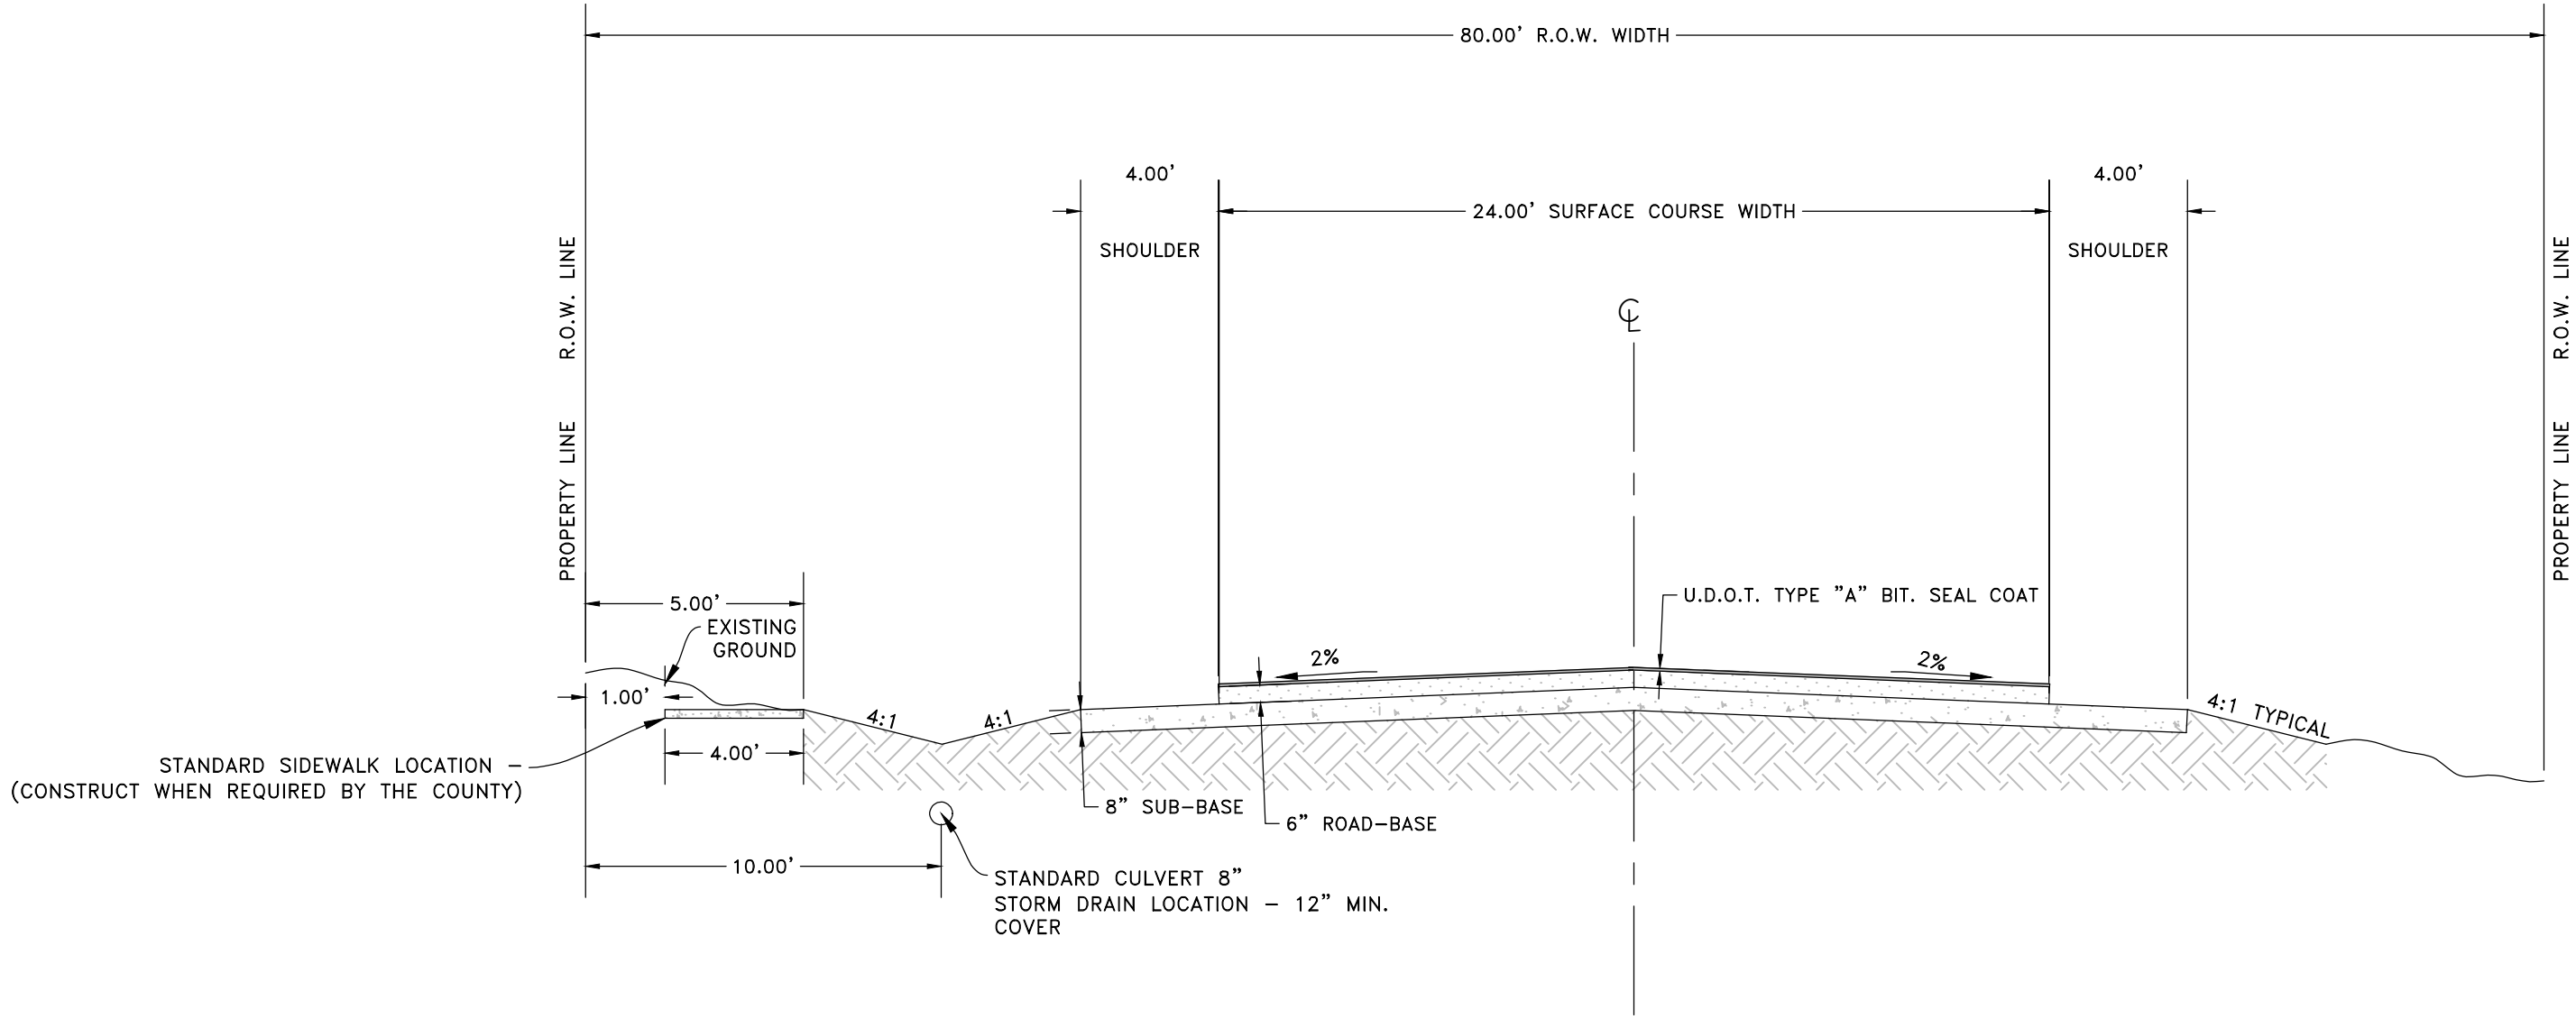

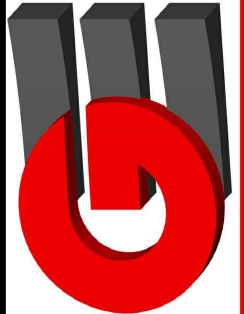S2		5150 SOUTH 375 EAST OGDEN, UT OFFICE: 801.476.0202 FAX: 801.476.0066	CIVIL - LAND PLANNING MUNICIPAL - LAND SURVEYING	IMPROVEMENT DRAWINGS FOR		SCALE: NTS	
				D.M. HADLEY SUBDIVISION		DATE: 10/30/18	
				LOCATED IN THE SOUTHWEST 1/4 OF SECTION 33,		DESIGN: -----	
				TOWNSHIP 6 NORTH, RANGE 2 WEST, S.L.B. AND M.		DRAWN: MJL	
2				CHECKED: KHW		DWG: RUBIO-HALESY01-HADLEY-SUBDIVISIONSURVEYING-HADLEY-SUBDIVISION.DWG	