

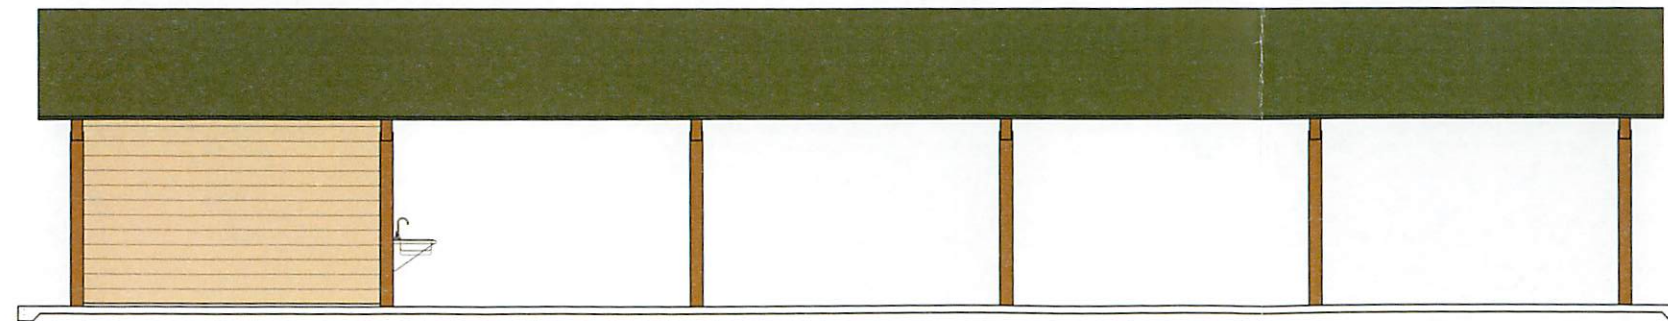
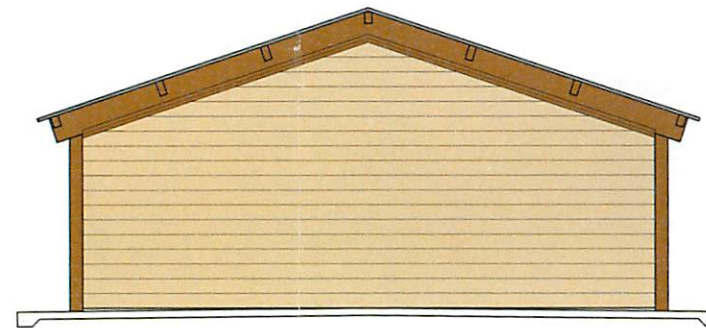


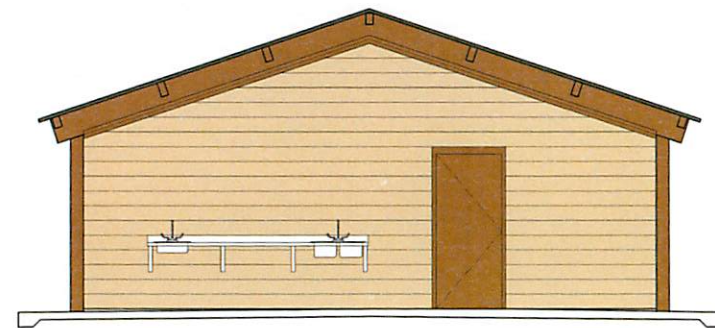

BOTT PANTONE ARCHITECTS

620 24TH STREET
OGDEN, UT 84401
BP.Architects.NET
P 801.394.3033
F 801.394.9064

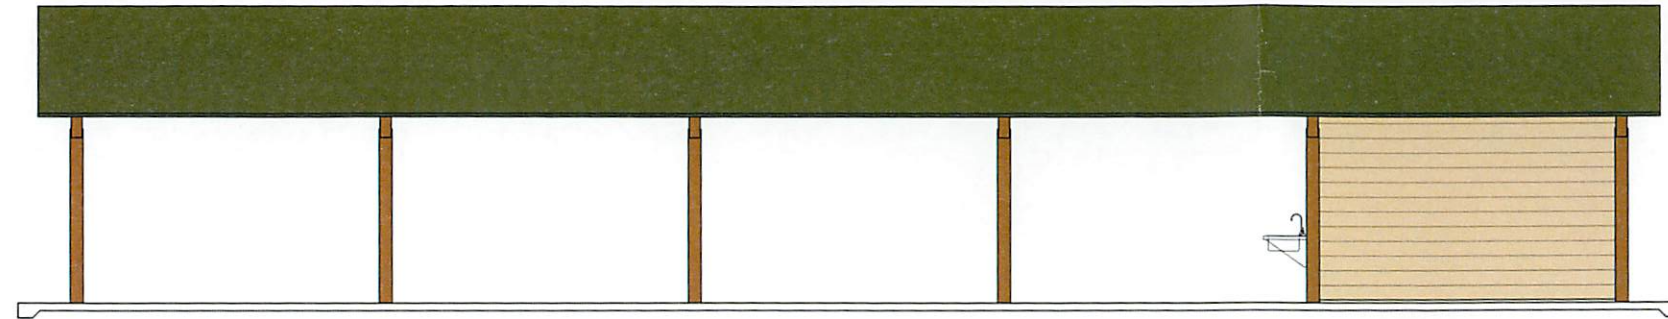

BUILDING ELEVATIONS

1/4" = 1'-0"
06.29.18
Project Number: 1814
Property Number: 510-4718



CAMP SHAWNEE PAVILION
2600 EAST 5100 NORTH
LIBERTY, UTAH

