

Weber County Design Review Application

Application submittals will be accepted by appointment only. (801) 399-8791. 2380 Washington Blvd. Suite 240, Ogden, UT 84401

Date Submitted / Completed 8/16/15	Fees (Office Use)	Receipt Number (Office Use)	File Number (Office Use)
---------------------------------------	-------------------	-----------------------------	--------------------------

Property Owner Contact Information

Name of Property Owner(s)		Mailing Address of Property Owner(s)	
Phone	Fax	Preferred Method of Written Correspondence <input type="checkbox"/> Email <input type="checkbox"/> Fax <input type="checkbox"/> Mail	
Email Address			

Authorized Representative Contact Information

Name of Person Authorized to Represent the Property Owner(s) Andrew Barfield		Mailing Address of Authorized Person PO Box 460 Huntsville UT	
Phone 801-620-1011	Fax	Preferred Method of Written Correspondence <input checked="" type="checkbox"/> Email <input type="checkbox"/> Fax <input type="checkbox"/> Mail	
Email Address abarfield@snoubasin.com			

Property Information

Project Name Snowbasin Resort	Current Zoning PRR1	Total Acreage 1369
Approximate Address	Land Serial Number(s) 200430005	

Proposed Use Corporate + Public use Ropes Course

Project Narrative See Attached

Property Owner Affidavit

I (We), Andrew Barfield, depose and say that I (we) am (are) the owner(s) of the property identified in this application and that the statements herein contained, the information provided in the attached plans and other exhibits are in all respects true and correct to the best of my (our) knowledge.

Andrew Barfield
(Property Owner)

(Property Owner)

Subscribed and sworn to me this 14 day of Sept Aug, 20 15.



Angela Martin
(Notary)

Authorized Representative Affidavit

I (We), _____, the owner(s) of the real property described in the attached application, do authorized as my (our) representative(s), _____, to represent me (us) regarding the attached application and to appear on my (our) behalf before any administrative or legislative body in the County considering this application and to act in all respects as our agent in matters pertaining to the attached application.

(Property Owner)

(Property Owner)

Dated this _____ day of _____, 20 _____, personally appeared before me _____, the signer(s) of the Representative Authorization Affidavit who duly acknowledged to me that they executed the same.


(Notary)

Check List for Site Plan Review.

Name of the proposed development
 Name and address of the owner of property
 Name and address of the preparer of the site plan
 Statement describing the intended use of the development
 A north arrow and scale not less than 1:50
 The tax ID number of the development site
 The land use and zoning of the development site
 Adjacent land use and zoning
 * Identify the percentage of the property covered by buildings and hard surface

Adjacent streets shall be shown and identified, along with distance from centerline to property
 Building setbacks and distances
 Easement on property and on abutting property, that could be affected
 A letter from the Water and Sewer company serving the project or a septic tank approval letter
 * Elevation drawings depicting architectural theme, building features, materials and colors is required
 * A grading and drainage plan is required
 Landscaping plan

* Lighting plan
 Detailed sign information including color and material
 Fire hydrant location
 Parking information - size and number of stalls
 The geometric layout and dimensions of proposed building, driveways, parking areas, loading areas, signs and other features of the development
 Existing structures
 Storm water management plan

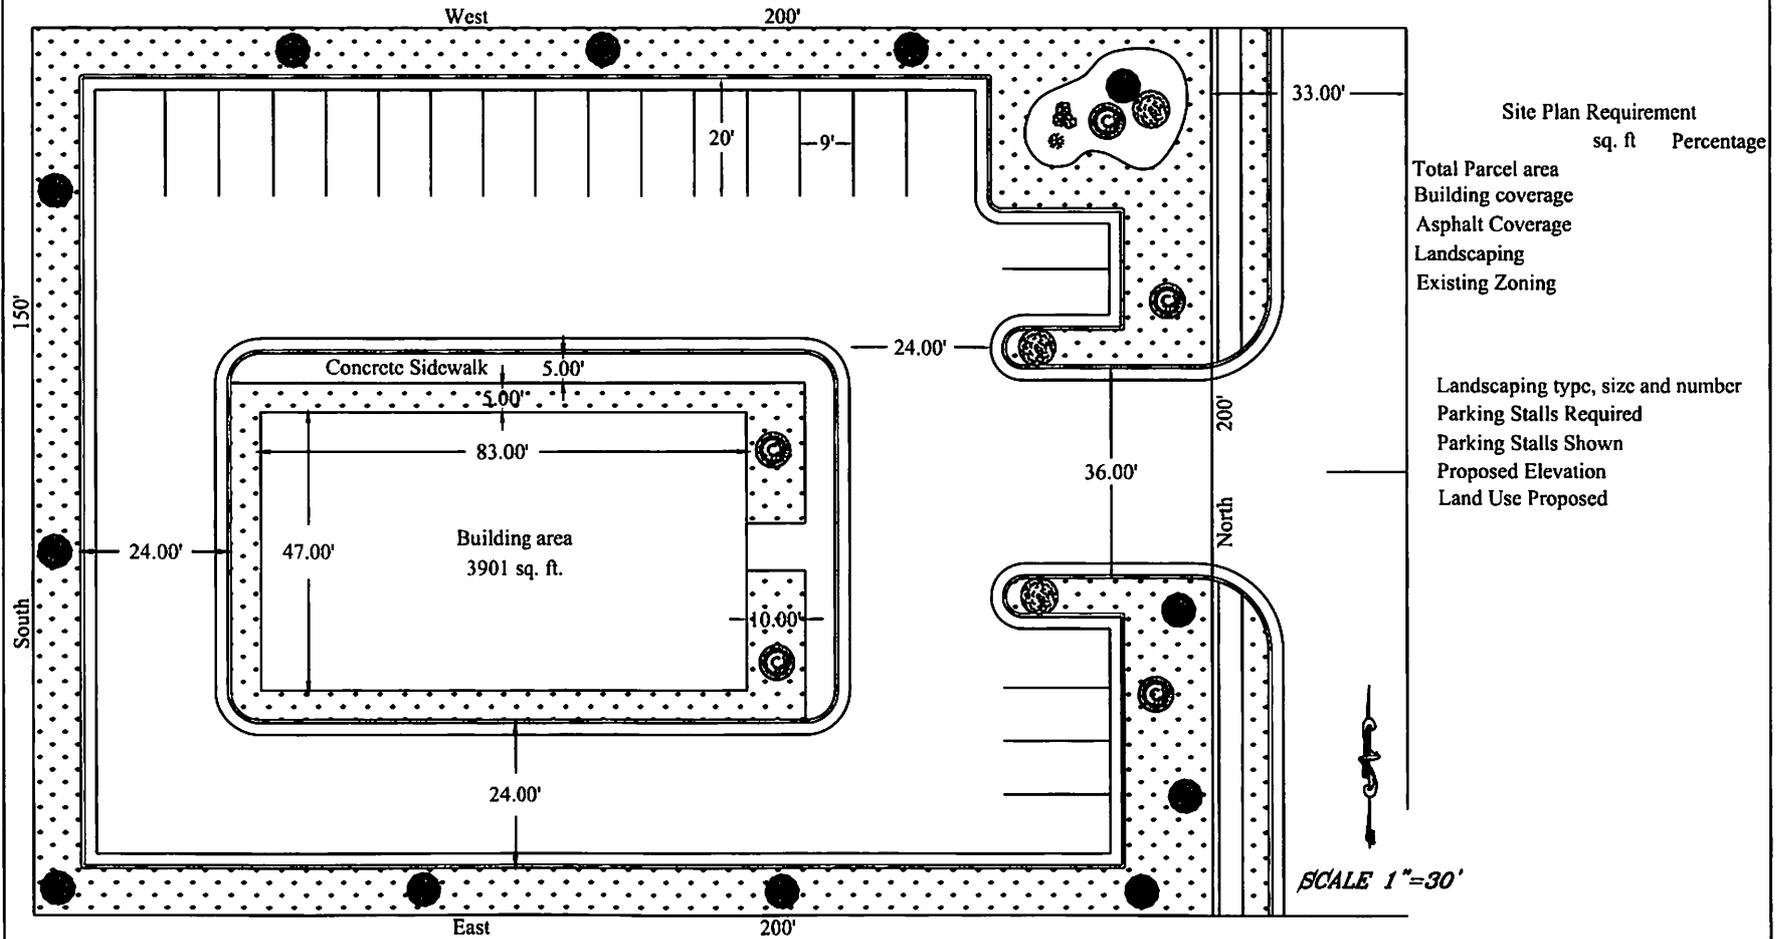

* Does not apply to Home Occupation Conditional Use Applications

Note: This is not a substitution for reading the Weber County Zoning Ordinance.



Weber County Corporation

Weber County
2380 Washington Blvd
Ogden UT 84401

Customer Receipt

Receipt Number **85732**

Receipt Date

08/16/18

Received From:

CARSON JONES

Time: 16:19
Clerk: amartin

Description	Comment	Amount
ZONING FEES	DESIGN REVIEW	\$450.00
ENGINEERING SAL	DESIGN REVIEW	\$50.00

Payment Type	Quantity	Ref	Amount
CREDIT CARD			

AMT TENDERED: \$500.00
 AMT APPLIED: \$500.00
 CHANGE: \$0.00