

SUPPF Site Plan

PROPOSED RESIDENCE

LOT 2, SCHILDHAUER SUBDIVISION

PLANE CITY UTAH

SETBACK NOTES:
PROPOSED RESIDENCE:
30'-0" FRONT SETBACK
12'-0" SIDE SETBACKS
30'-0" REAR SETBACK


NOTES:

CONSTRUCTION TO ADHERE TO CITY STANDARDS AND SPECIFICATIONS.


CONTRACTOR TO VERIFY ALL EXISTING AND PROPOSED LATERAL / UTILITY LOCATIONS PRIOR TO CONSTRUCTION.

FINISH GRADE AROUND FOUNDATION SHALL FALL A MIN. 6" WITHIN THE FIRST 10' (5%) PER IRC CODE R401.3

A TRASH DUMPSTER AND PORTABLE TOILET SHALL BE PROVIDED FOR EACH JOBSITE

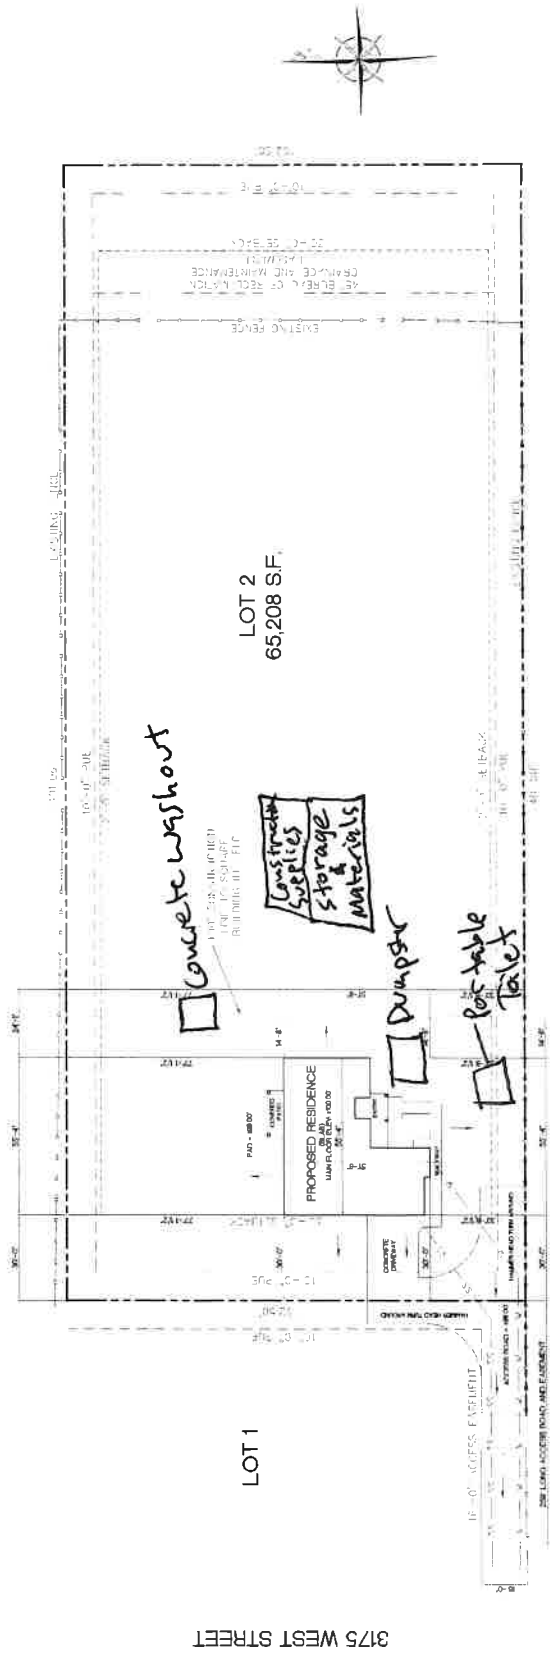

PLAN STATUS	DATE
PRELIMINARY DRAWINGS	11/15/20
1ST DRAFT DATED	11/15/20
FINAL DRAFT DATED	11/15/20
REVISIONS	
DATE	11/15/20
DATE	11/15/20
DATE	11/15/20

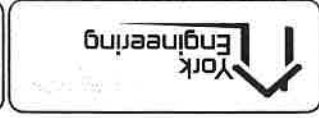

TOLMAN CONSTRUCTION
ADDRESS: 3928 North 3175 West
Plain City, UT

PAGE: SP