


R:\Eden Water\1901 - System Improvements\Kammeyer Well\12x16 Chlorination BLDG.dwg, 2/22/2019 9:57:31 AM, AutoCAD PDF (General Documentation).pc3

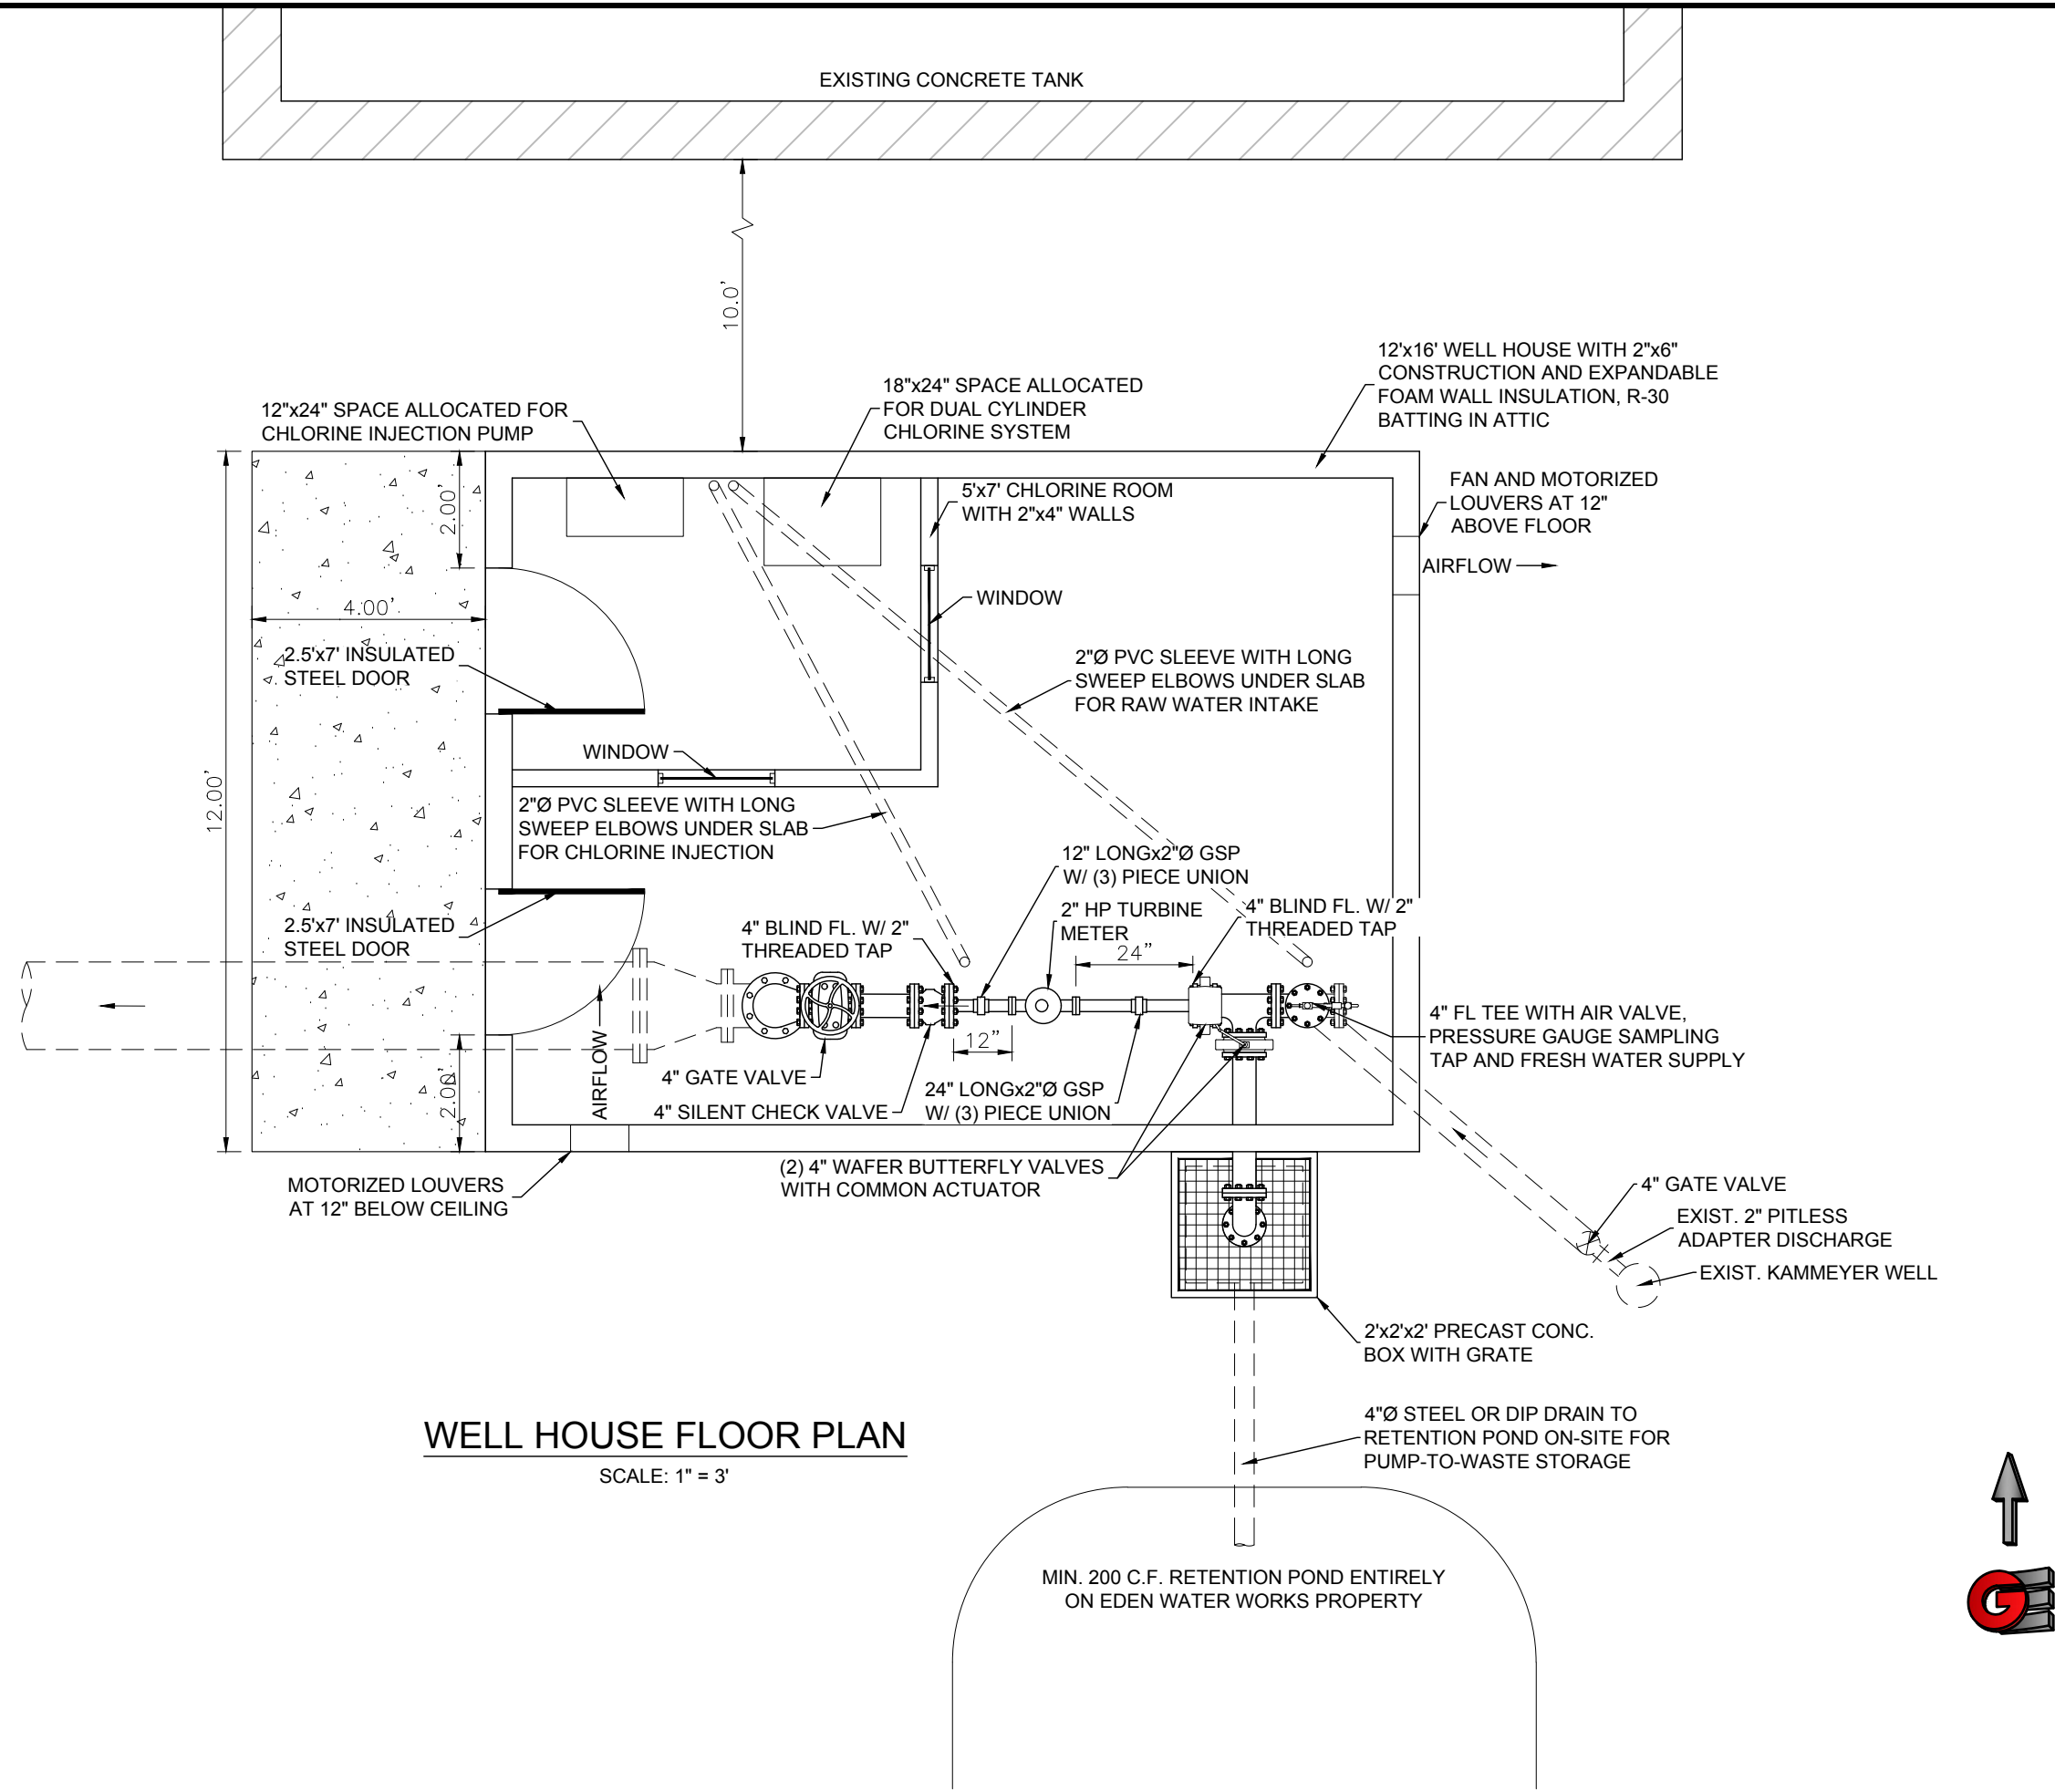

Revisions	Date	Description


Date: 2-19-2019
Scale: AS NOTED
Designed: DW
Drafted: BSD
Checked: DW

EDEN WATERWORKS COMPANY
KAMMEYER WELL HOUSE, CHLORINATION BLDG.
WELL HOUSE FLOOR PLAN
EDEN, WEBER COUNTY, UTAH


GARDNER ENGINEERING
CIVIL - LAND PLANNING
MUNICIPAL - LAND SURVEYING

3
6

R:\Eden Water\1901 - System Improvements\Kammeyer Well\12x16 Chlorination Bldg.dwg, 2/22/2019 9:57:32 AM, AutoCAD PDF (General Documentation).pc3

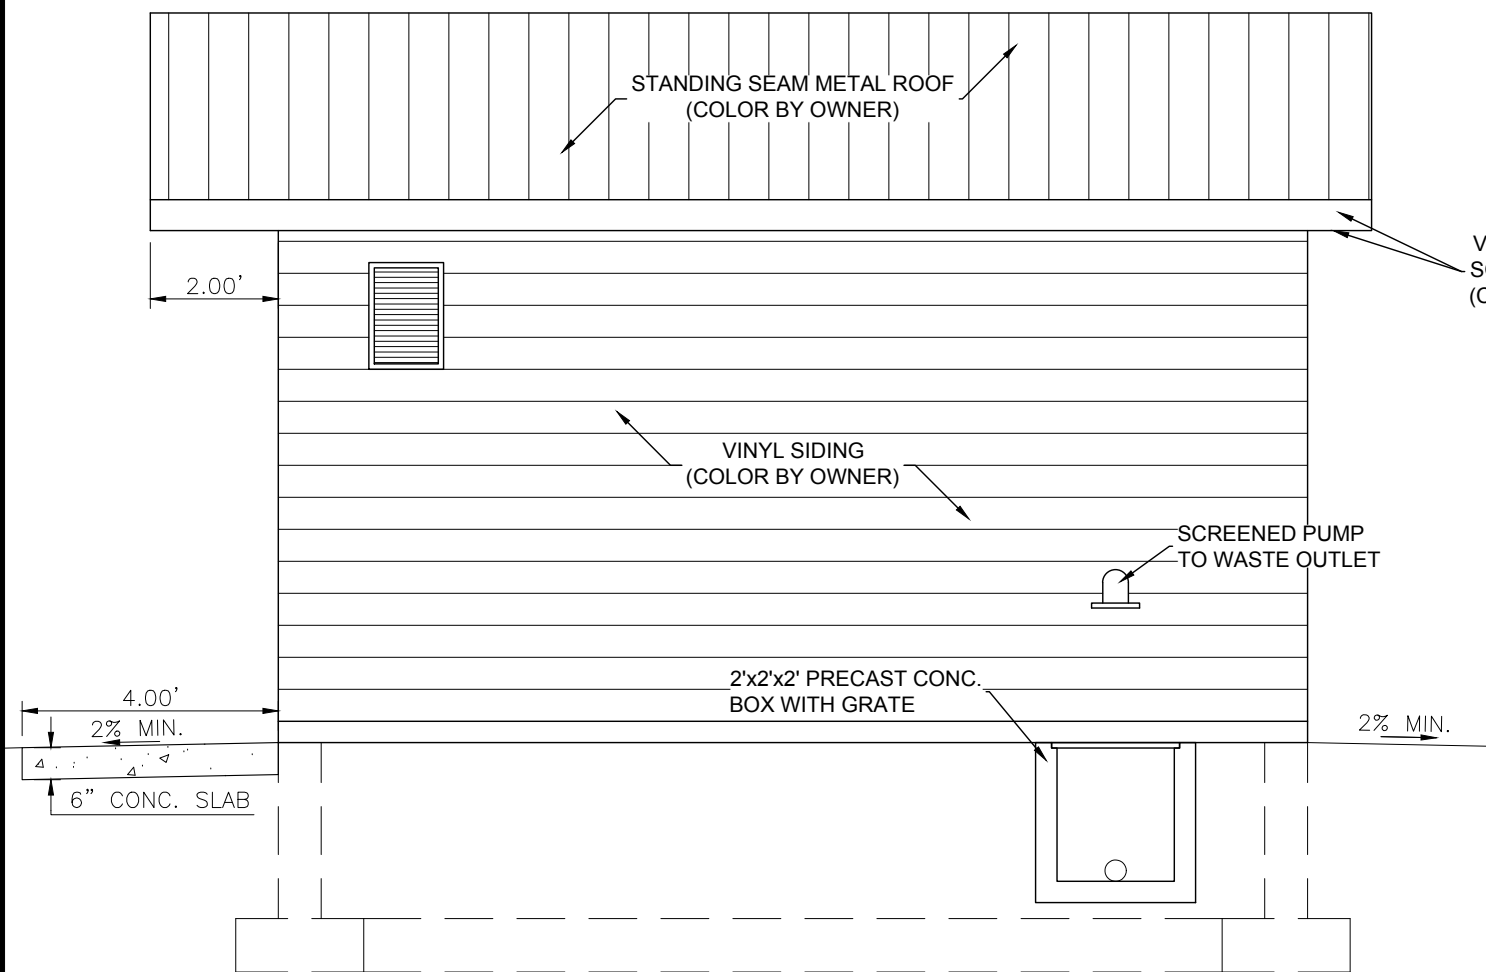

SOUTH ELEVATION
SCALE: 1" = 3'

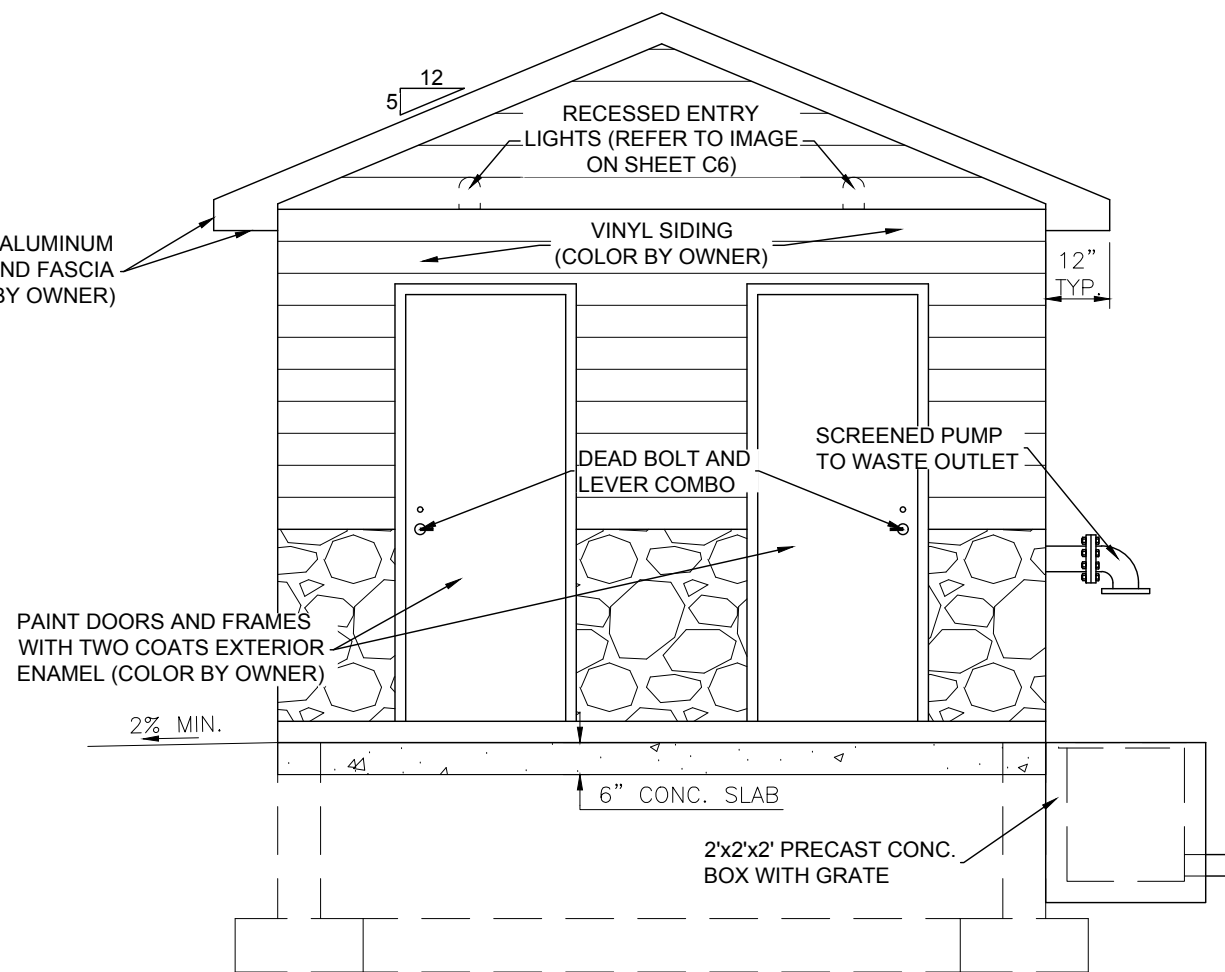

WEST ELEVATION
SCALE: 1" = 3'

Revisions	Date	Description

Date: 2-19-2019
 Scale: AS NOTED
 Designed: DW
 Drafted: BSD
 Checked: DW


EDEN WATERWORKS COMPANY
KAMMEIER WELL HOUSE, CHLORINATION BLDG.
WELL HOUSE ELEVATIONS
EDEN, WEBER COUNTY, UTAH

GARDNER ENGINEERING
 CIVIL - LAND PLANNING
 MUNICIPAL - LAND SURVEYING




C4
6

R:\Eden Water\1901 - System Improvements\Kammeyer Well\12x16 Chlorination BLDG.dwg, 2/22/2019 9:57:32 AM, AutoCAD PDF (General Documentation).pc3

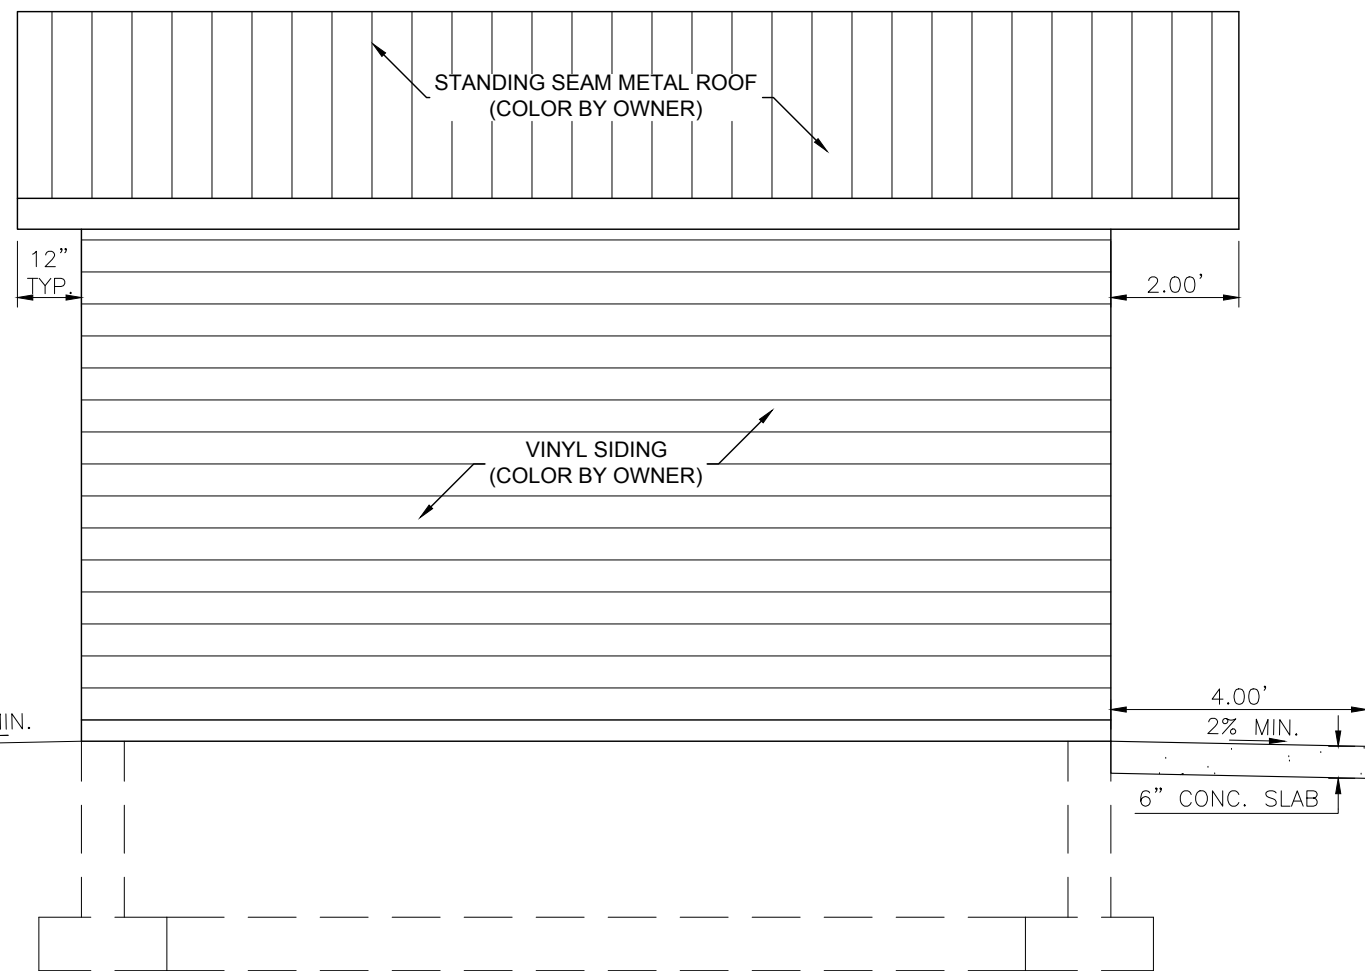

NORTH ELEVATION
SCALE: 1" = 3'

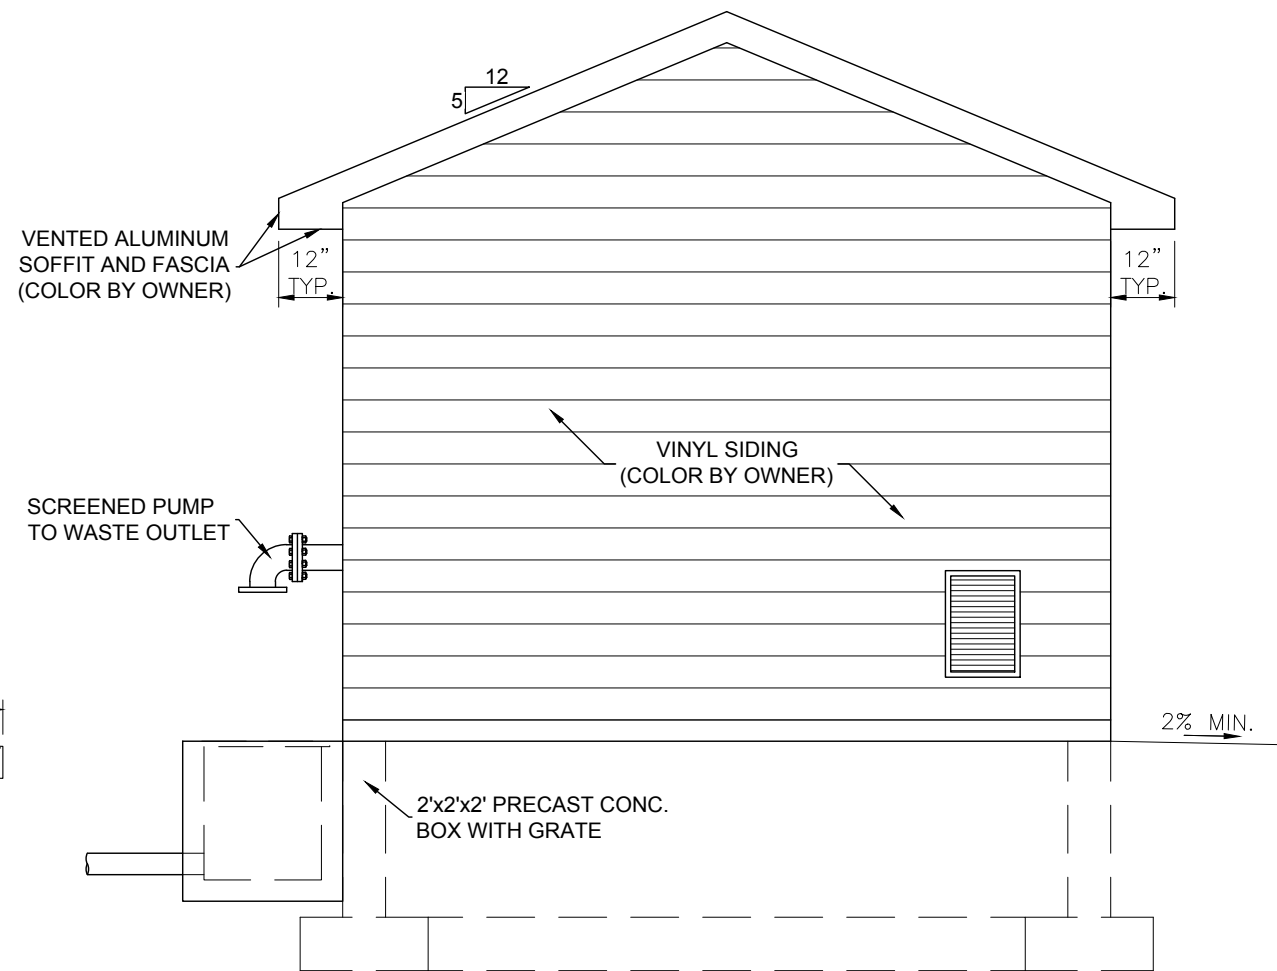

EAST ELEVATION
SCALE: 1" = 3'



CIVIL - LAND PLANNING
MUNICIPAL - LAND SURVEYING

EDEN WATERWORKS COMPANY
KAMMEYER WELL HOUSE, CHLORINATION BLDG.
WELL HOUSE ELEVATIONS
EDEN, WEBER COUNTY, UTAH

Revisions	Date	Description

Date: 2-19-2019
Scale: AS NOTED
Designed: DW
Drafted: BSD
Checked: DW

Path: _____

CS
6



PHOTO OF EXISTING FACILITY

PROPOSED KAMMEYER FACILITY WILL HAVE SIMILAR FINISH
NOT TO SCALE

06

06



EDEN WATERWORKS COMPANY
KAMMEYER WELL HOUSE, CHLORINATION BLDG.
PHOTO OF EXISTING FACILITY
EDEN, WEBER COUNTY, UTAH

Revisions	
Date	Description

Date: 2-19-2019
Scale: AS NOTED
Designed: DW
Drafted: BSD
Checked: DW

Path: