

ATKINSON
 LOT 16, GALLOP BEND SUB.
 TAYLOR, UTAH

NOTE: PROVIDE STORM DRAIN PROTECTION AT NEAREST STORM DRAIN GRATE. GRAVEL BAGS SUGGESTED (BMP: IP-GB)


NOTE: ALL STORM WATER AND DIRT WILL BE KEPT ON SITE DURING CONSTRUCTION UNTIL FINAL LANDSCAPING IS DONE.

NOTE: PROVIDE STABILIZED CONSTRUCTION ENTRANCE AND CLEAN GUTTER OF DEBRIS AT THE END OF EVERY DAY.

NOTE: BERMS OF SWALES MAY BE REQUIRED ALONG PROPERTY LINES TO PREVENT STORM WATER FLOW ONTO ADJACENT LOTS.

NOTE: CURB AND GUTTER WILL BE INSPECTED AND CLEANED OF ALL MUD AND DIRT AT THE END OF EVERY DAY.

170.00'
 N 89°07'48" W

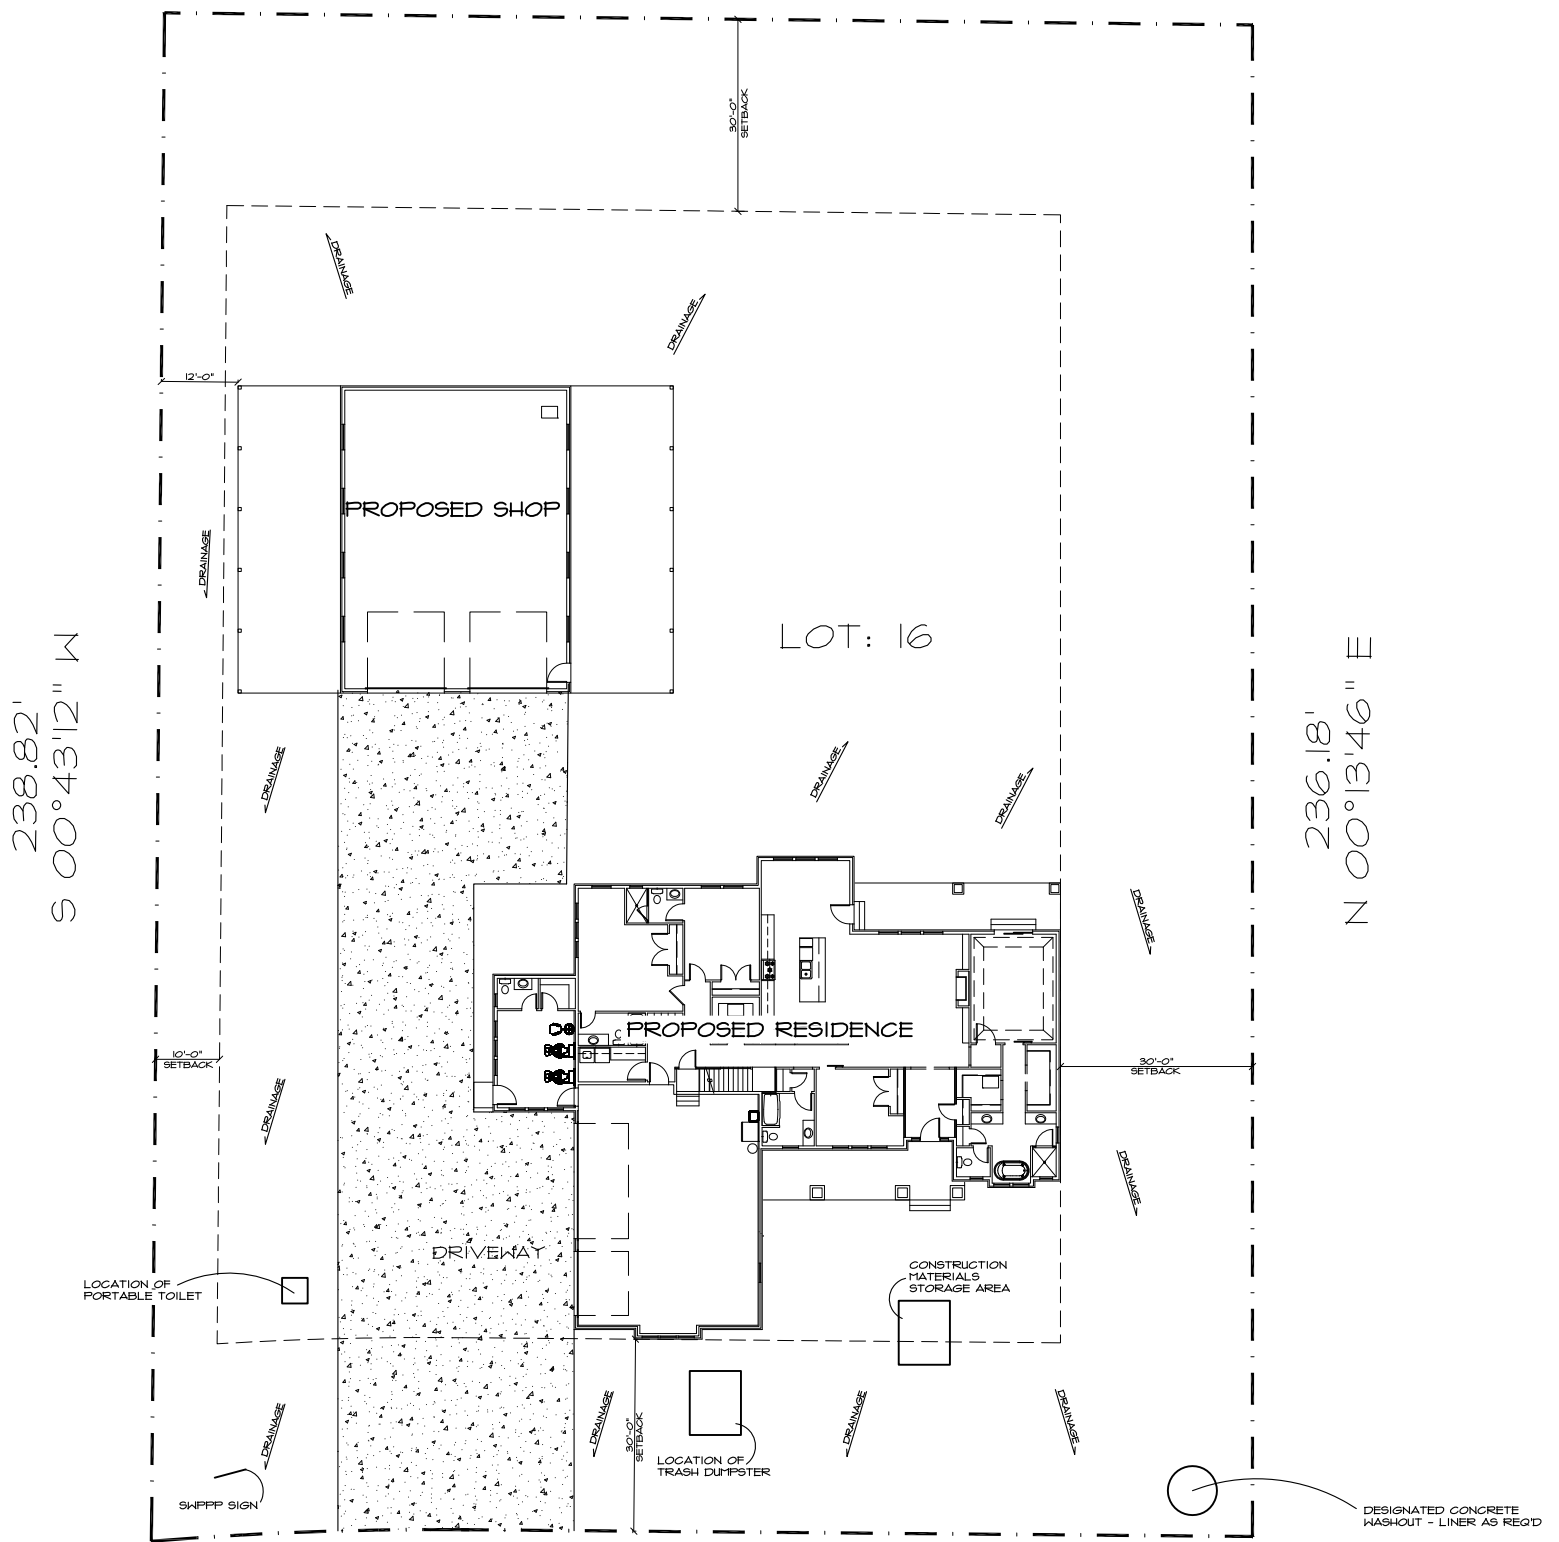

123.65'
 N 89°16'48" W

2475 SOUTH STREET



SWPPP

SCALE _____
 STORM WATER POLLUTION PREVENTION PLAN

1" = 30'-0"

SCALE : 1" = 30'