




**1 Pool Fence and Pool Gate**  
Not to Scale

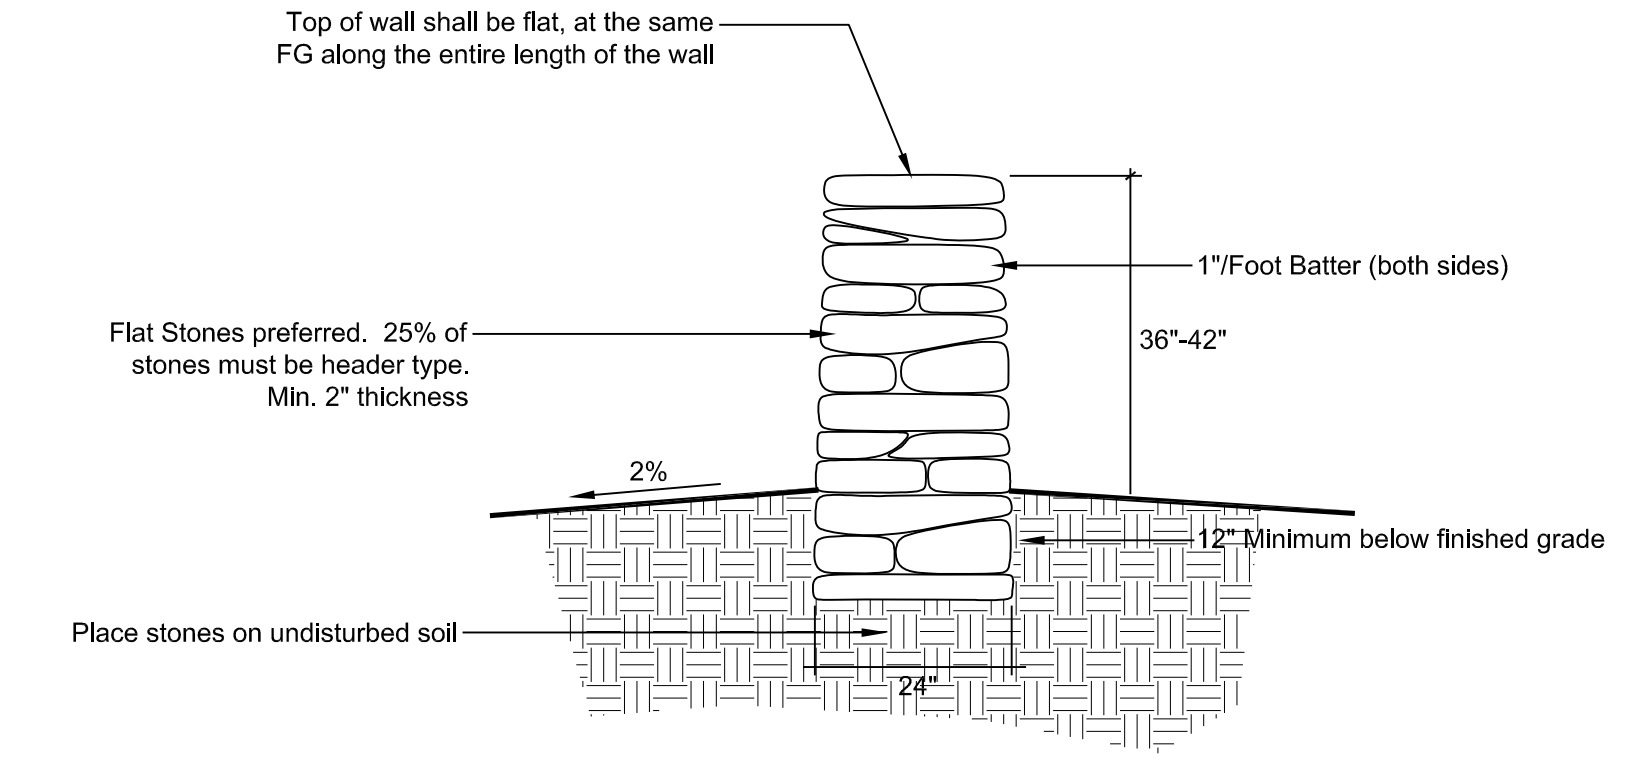


**2 Dry Stacked Stone Theme Wall**  
Not to Scale

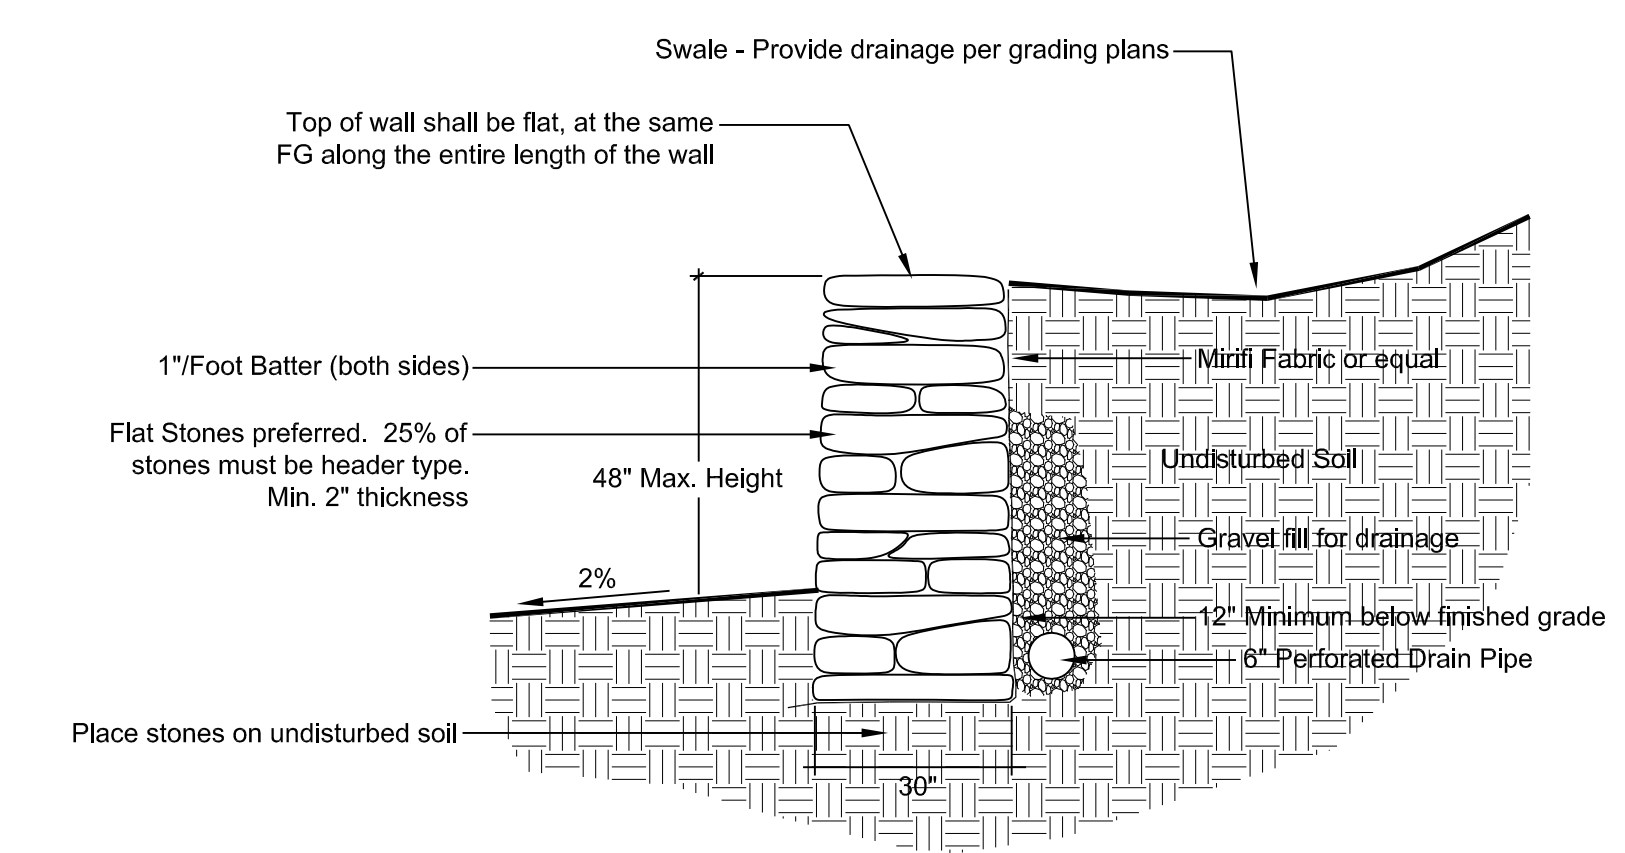


**3 Dry Stacked Stone Retaining Wall**  
Not to Scale

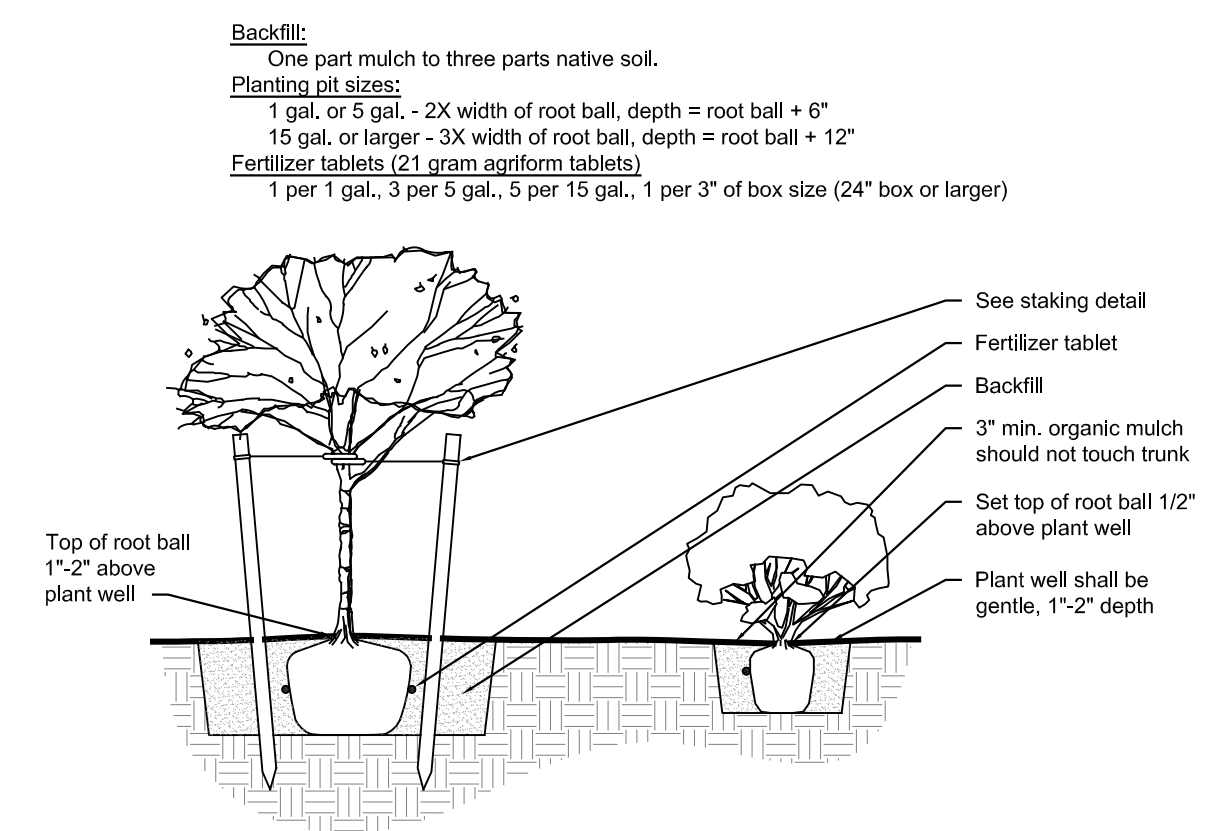


**4 Deciduous Tree and Shrub Planting Detail**  
Not to Scale

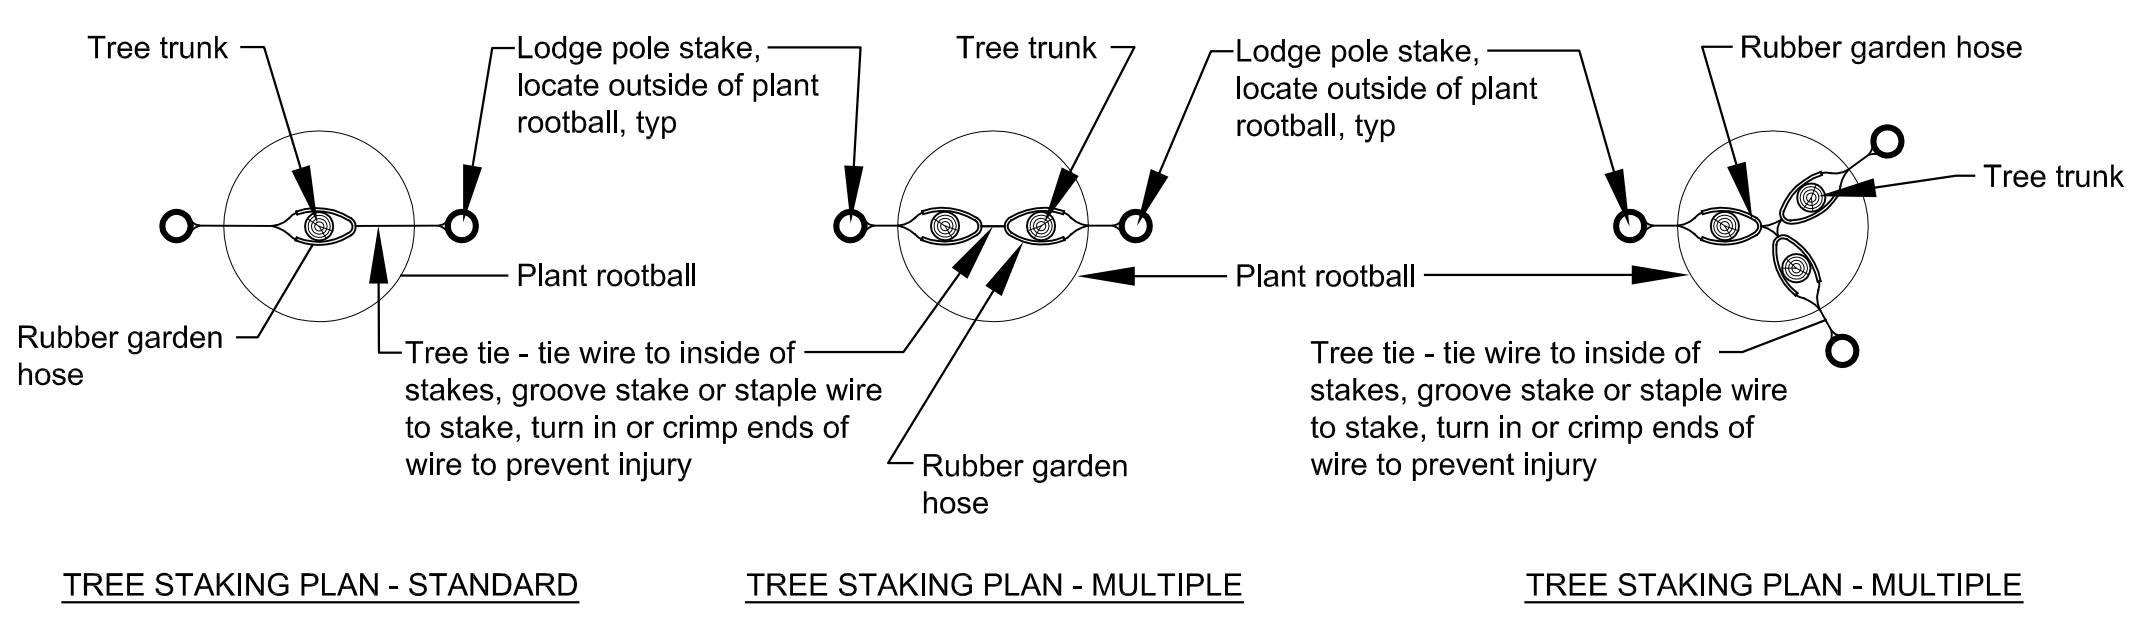

**5 Deciduous Tree Staking Detail**  
Not to Scale

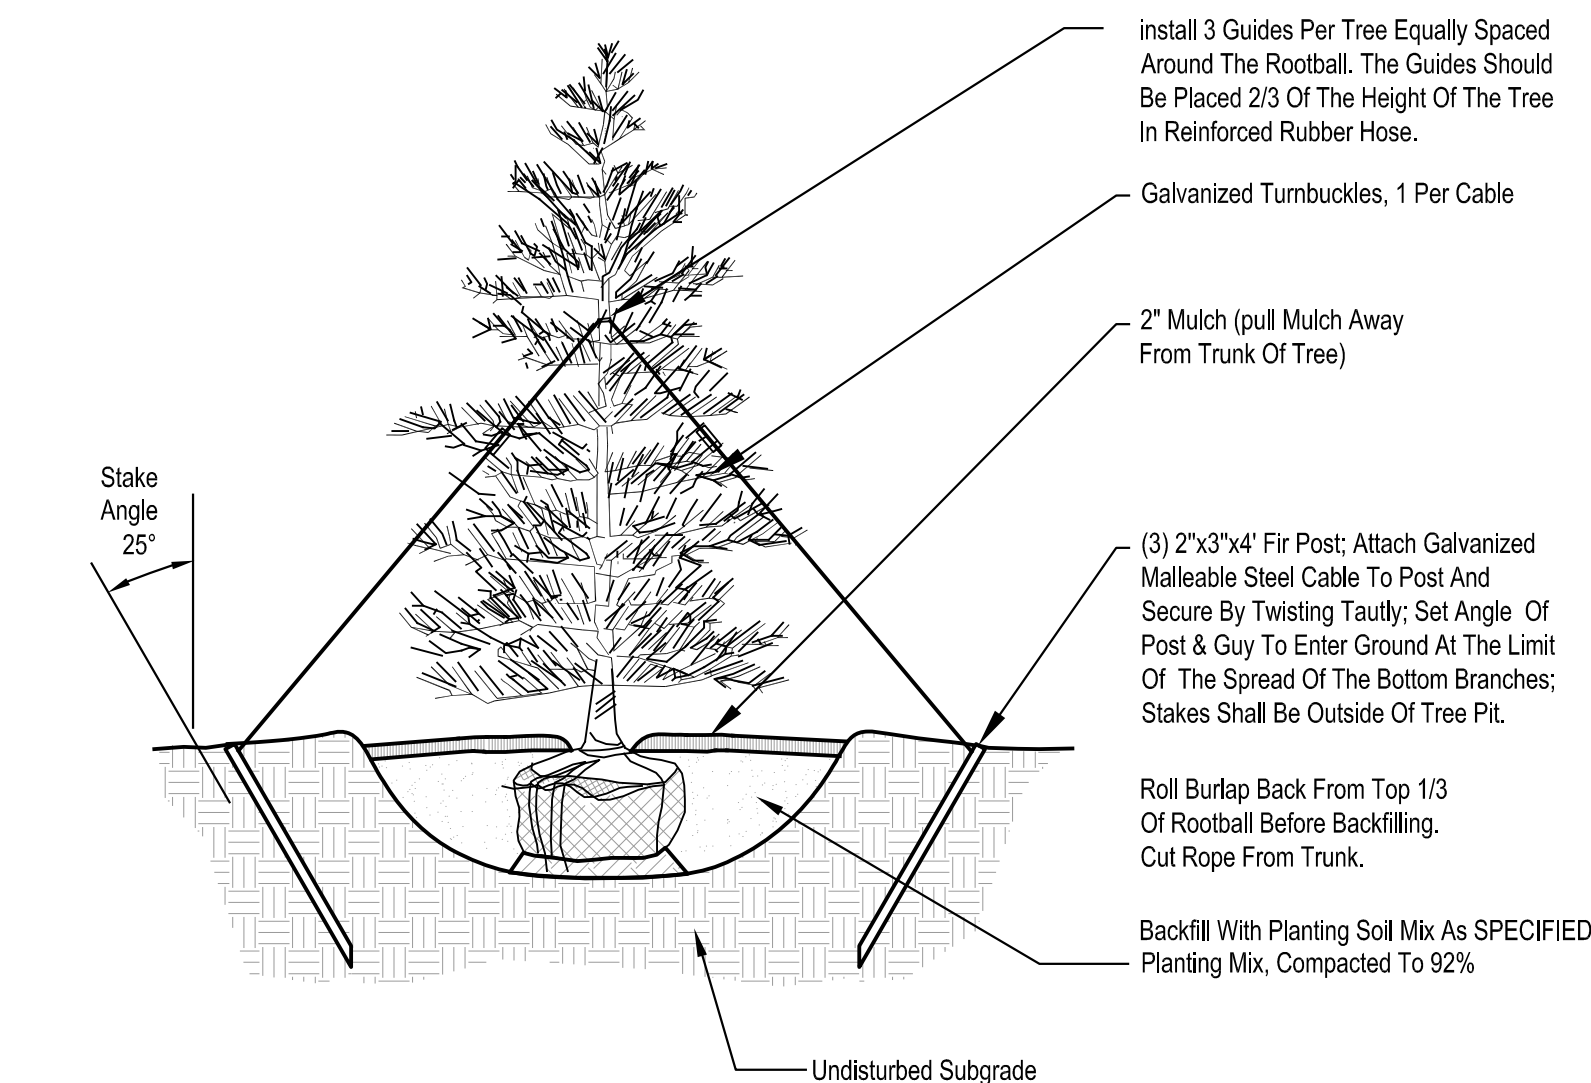

**6 Coniferous Tree Staking Detail**  
Not to Scale

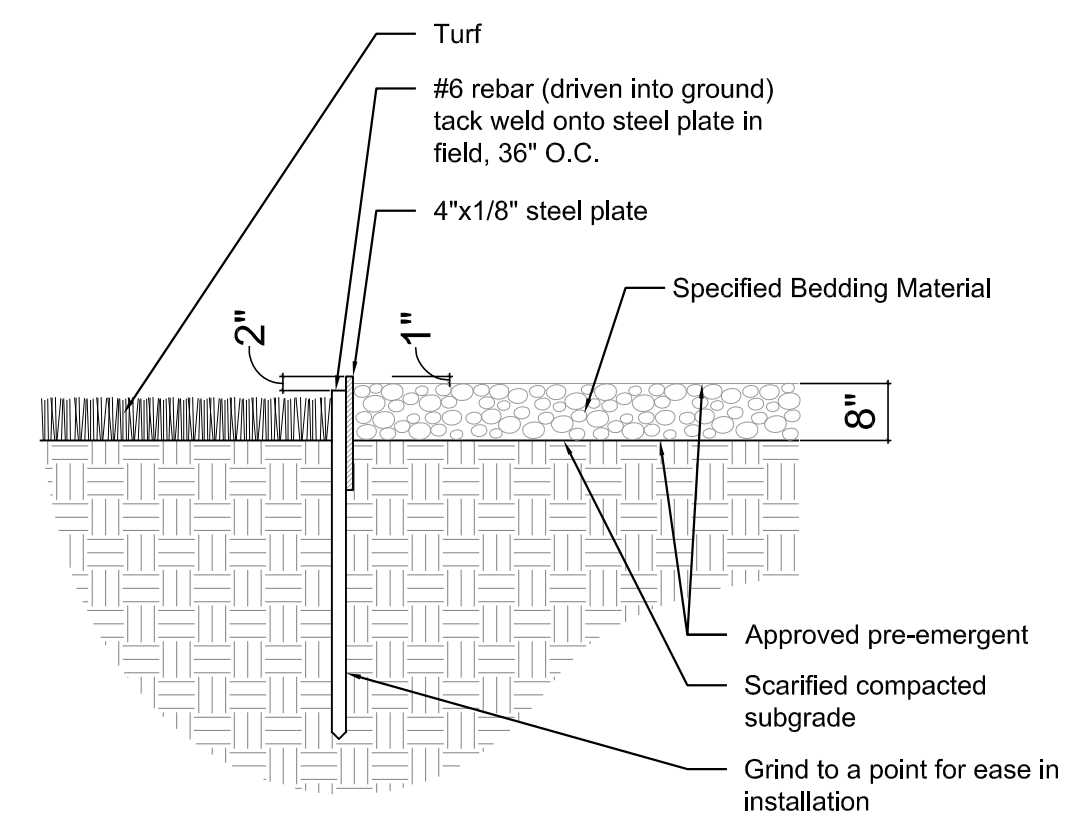

**7 Landscape Bed Edging**  
Not to Scale



DATE:	AUGUST 28, 2012
PROJECT:	000.0000.00
DRAWN BY:	EL
REVIEW BY:	EL
VERSION:	PHASE 1
REVISIONS:	