


SWPPP

9/18/19
Prepared by:
Blane W. Franks
RSW / RSI

PLOT PLAN
LOT 16

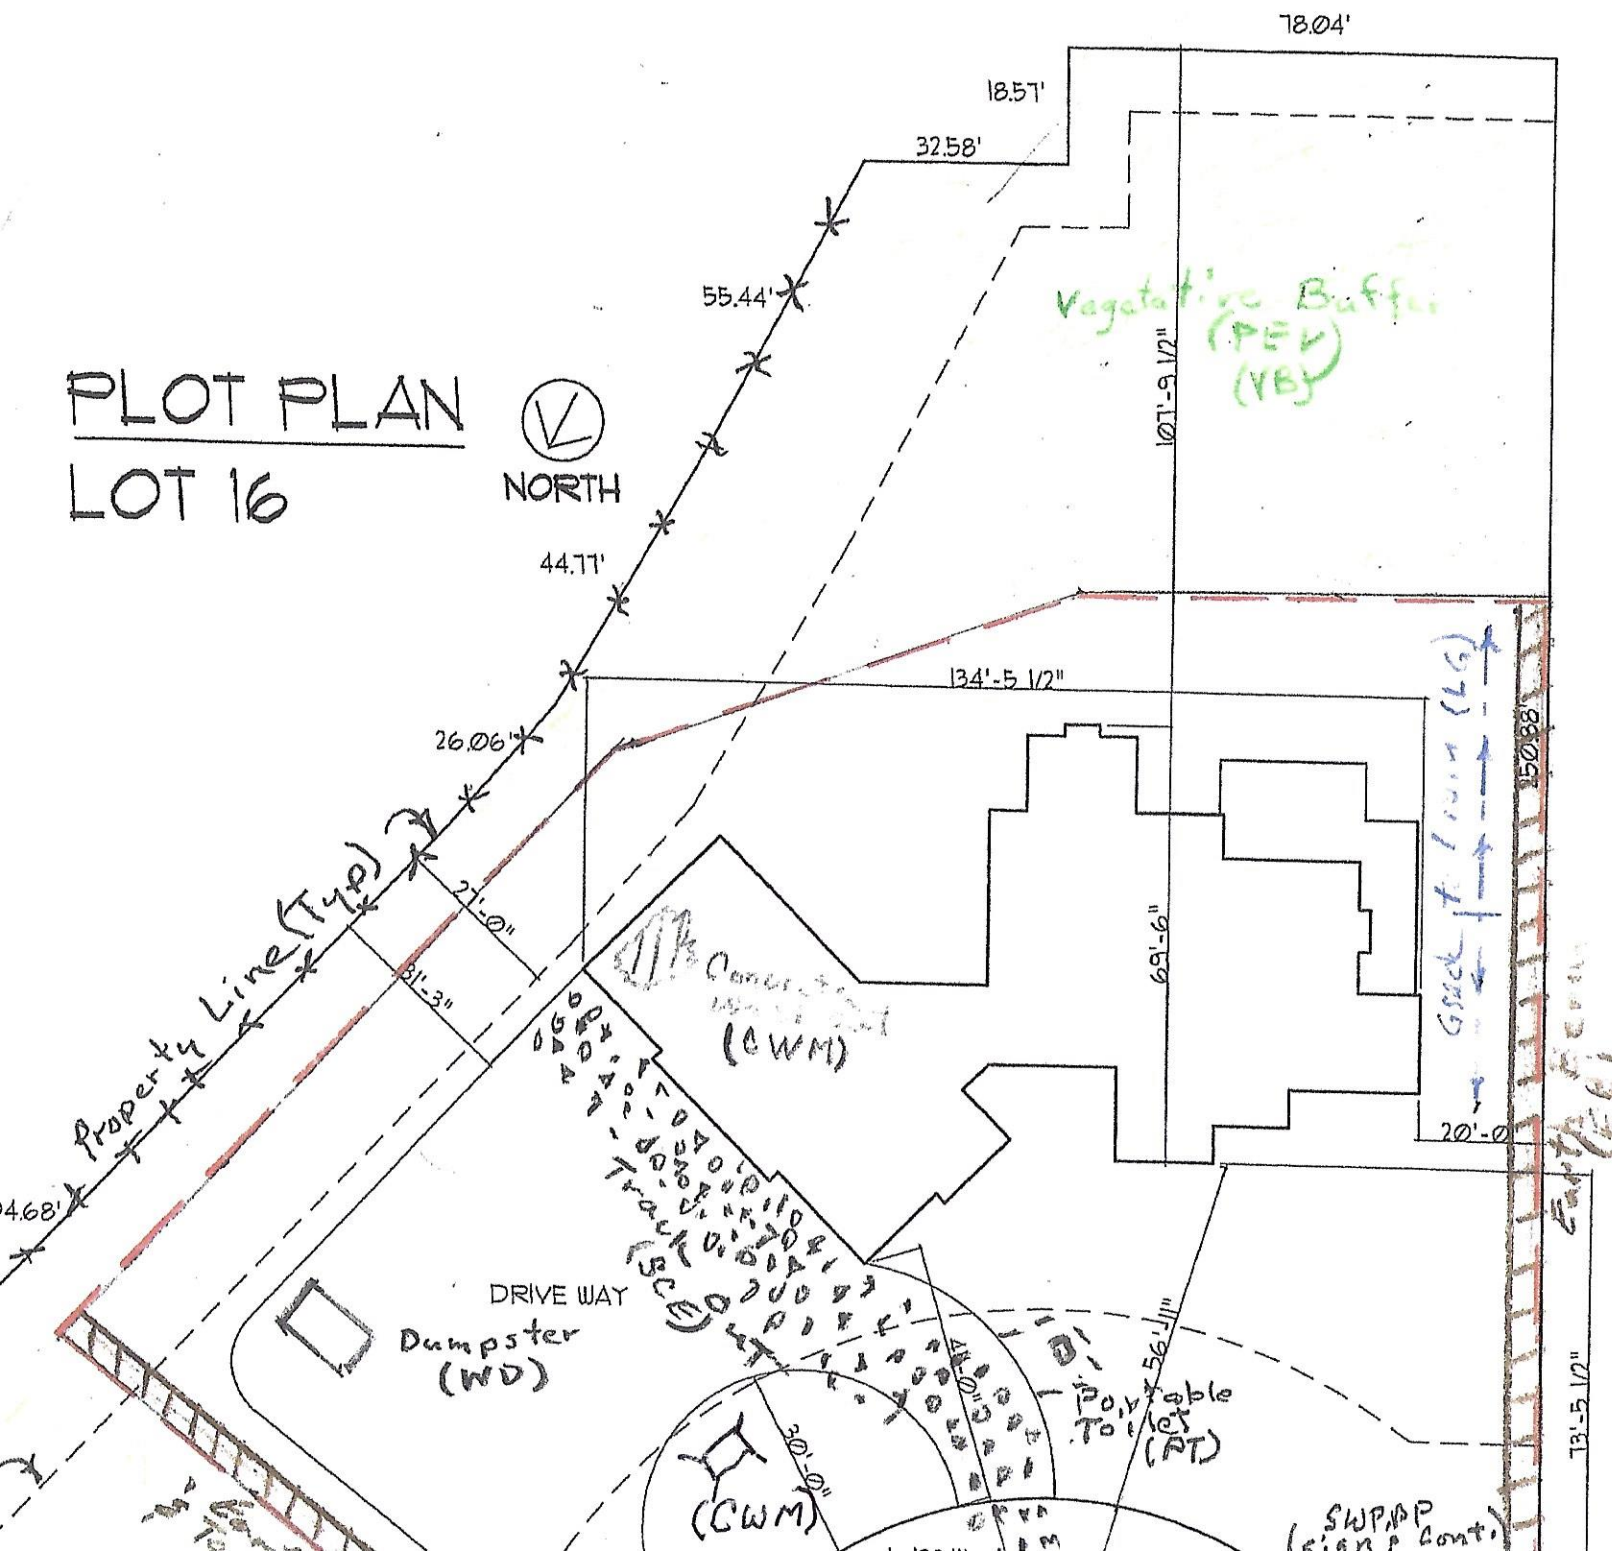

SITE PLAN NOTES:

- OWNER/CONTRACTOR SHALL FIELD VERIFY THE LOT DIMENSIONS, SETBACKS, AND ALL EASEMENTS.
- DIMENSIONS ON ANGLED LOT LINES ARE SHOWN PERPENDICULAR TO THE HOME.
- DRAINAGE - OWNER/CONTRACTOR SHALL PROVIDE 5% SLOPE (6" IN 10'-0") AWAY FROM THE BUILDING TO INSURE PROPER DRAINAGE.
- BERMS OR SWALES MAY BE REQUIRED ALONG THE PROPERTY LINES TO PREVENT STORM WATER FROM FLOWING TO ADJACENT PROPERTIES AND OR LOTS.
- ALL STORM WATER AND DIRT WILL BE KEPT ON SITE DURING CONSTRUCTION UNTIL FINAL LANDSCAPING IS DONE. OWNER/CONTRACTOR SHALL BE RESPONSIBLE FOR KEEPING DIRT/MUD ON SITE DURING BAD WEATHER AND FOR CLEANING UP AFTER SUBCONTRACTORS.
- STREET, CURB, AND GUTTERS WILL BE INSPECTED AND CLEANED OF MUD AND DIRT EACH DAY PER CITY ORDINANCE.
- GRAVEL BAGS TO BE PLACED AND MAINTAINED AROUND ANY STORM DRAIN INLET ADJACENT TO OR IMMEDIATELY DOWNSTREAM FROM SITE DURING CONSTRUCTION.
- SURFACE DRAINAGE SHALL BE DIVERTED TO A STORM SEWER CONVEYANCE OR OTHER APPROVED POINT OF COLLECTION SO AS TO NOT CREATE A HAZARD.
- LAND DRAIN - IF A LAND DRAIN IS AVAILABLE IN THE SUBDIVISION, THE LAND DRAIN SHALL BE EXTENDED TO AND CONNECTED TO A FOOTING DRAIN SYSTEM.
- CURB AND GUTTER ARE NOT SHOWN FOR CLARITY. PROPERTY LINE GENERALLY STARTS 10'-0" FROM BACK OF CURB. FIELD VERIFY.
- OWNER/CONTRACTOR TO FIELD LOCATE AND IDENTIFY POWER, SEWER AND WATER CONNECTION LOCATIONS.
- ELEVATIONS INDICATED ON PLANS ARE APPROXIMATED. OWNER/CONTRACTOR SHALL BE REQUIRED TO FIELD VERIFY EXACT ELEVATION.

Note: T. initial