


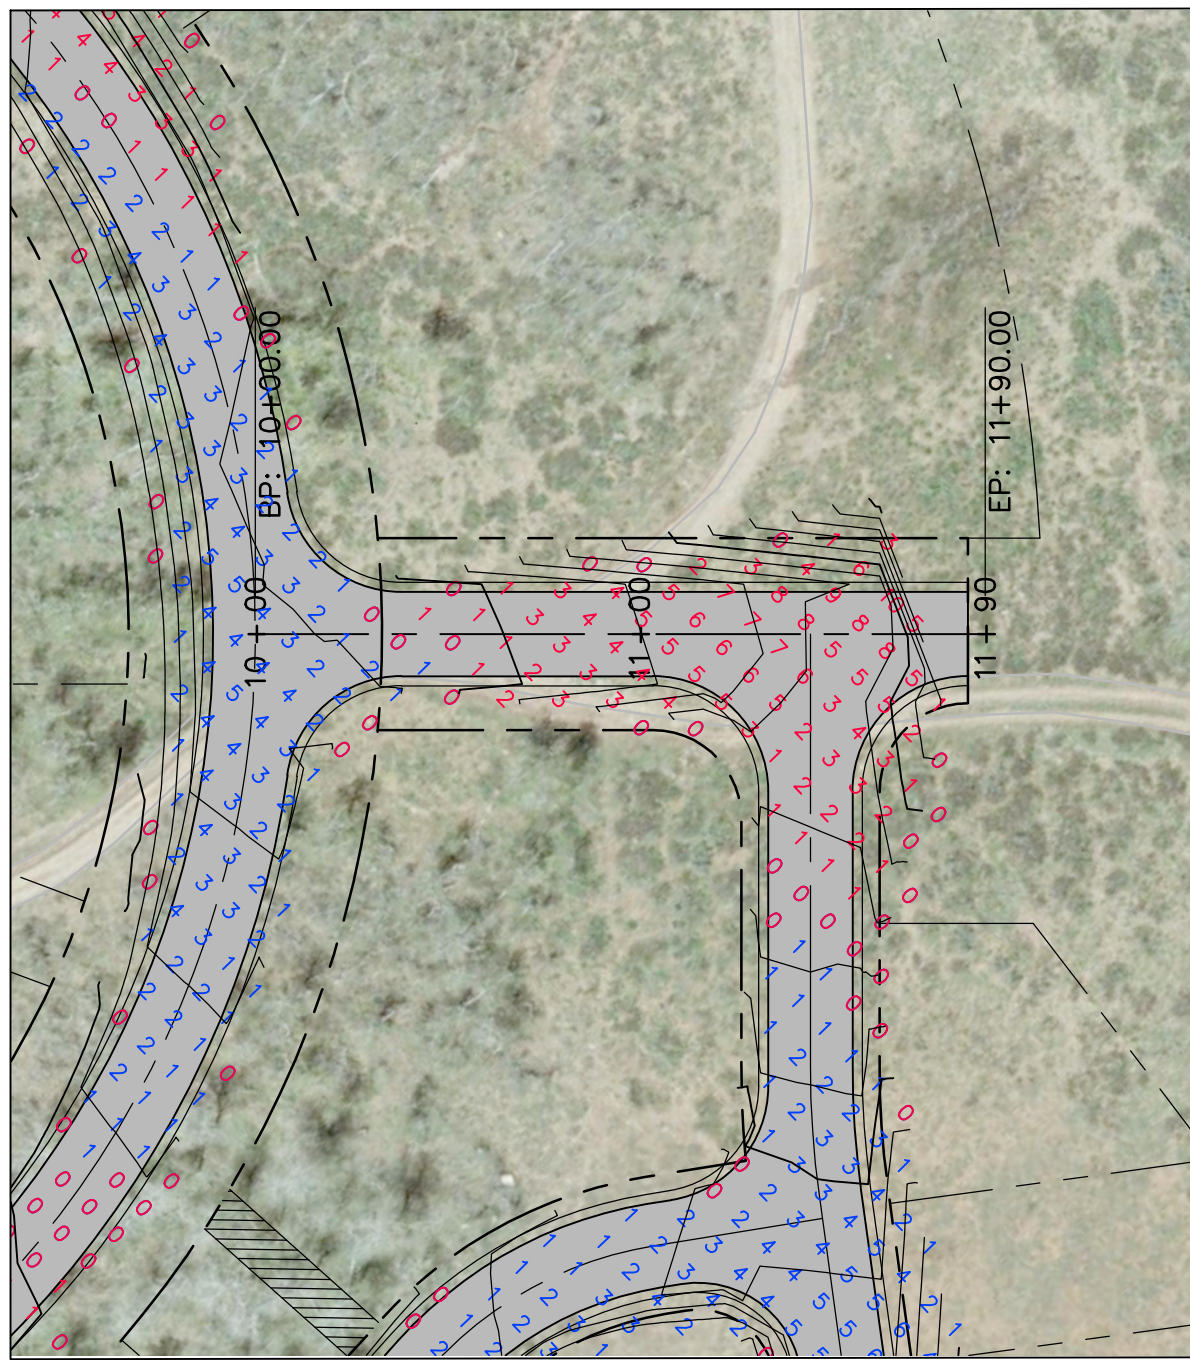


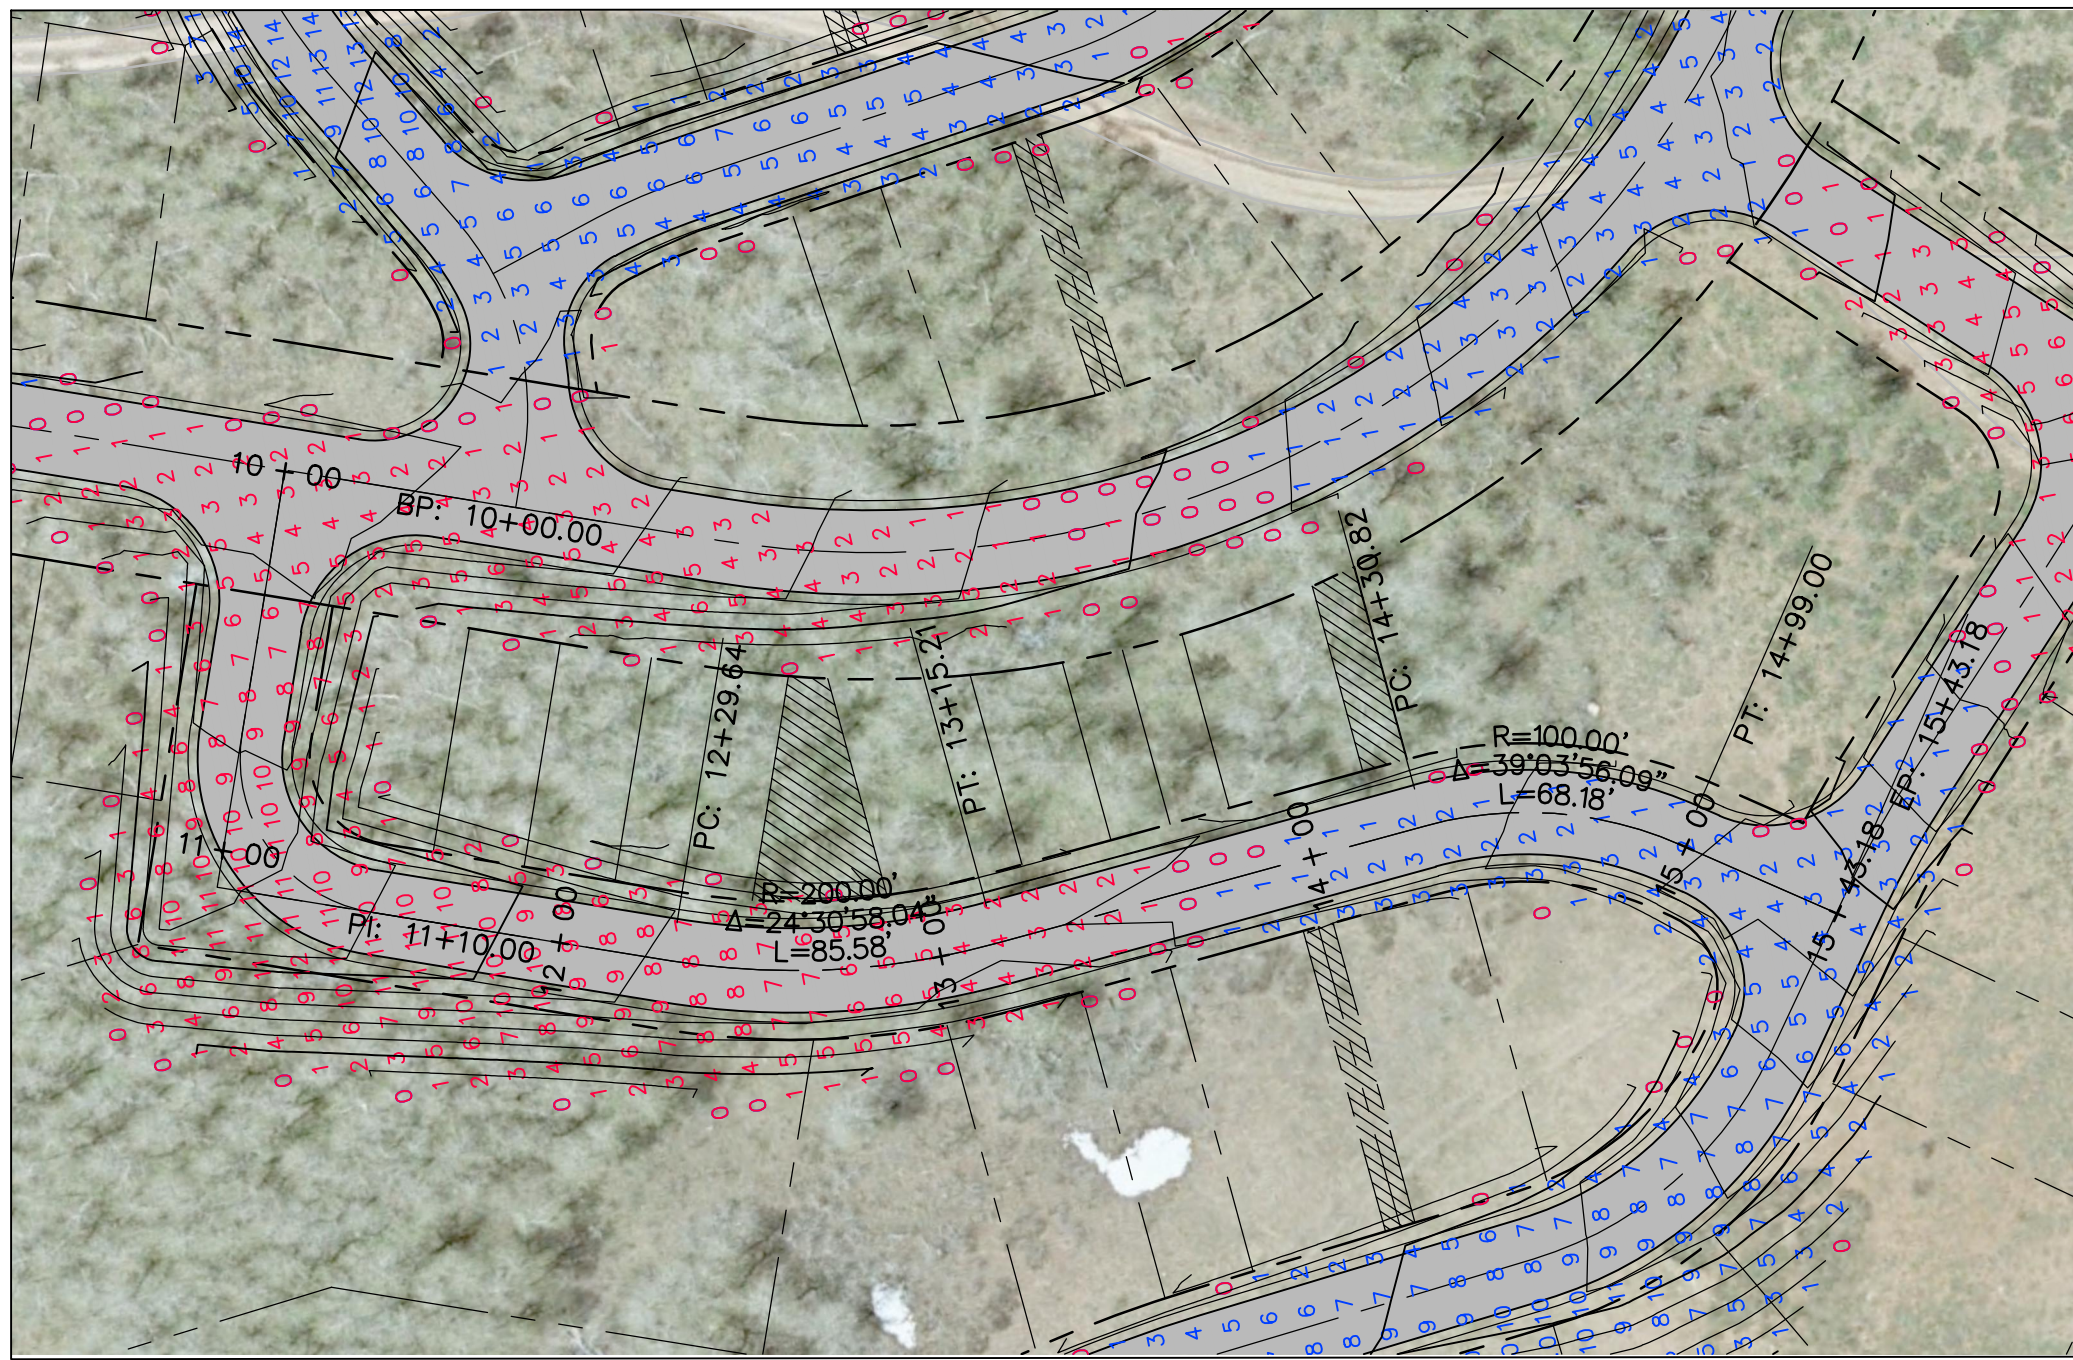








PROPOSED PH1 RD05
STA: 10+00.00 TO 11+82.52

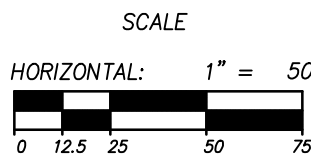

PROPOSED PH1 RD06
STA: 10+00.00 TO 15+43.18

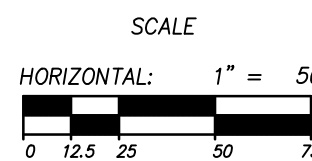

PRELIMINARY
NOT FOR CONSTRUCTION

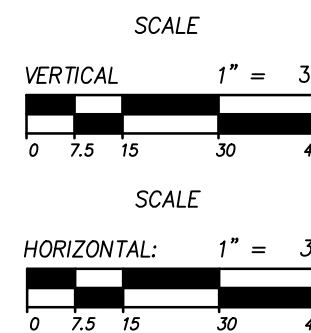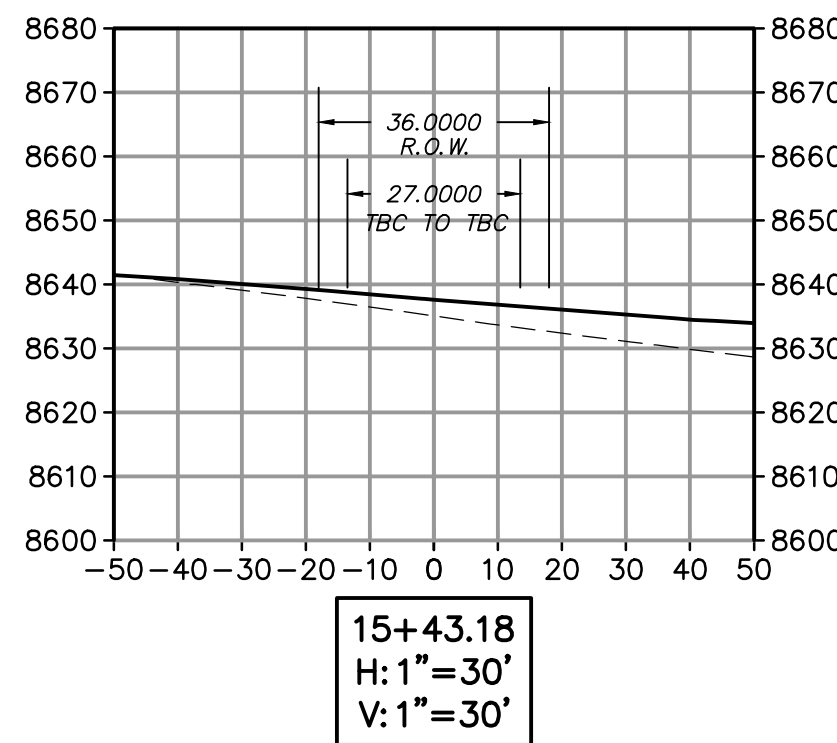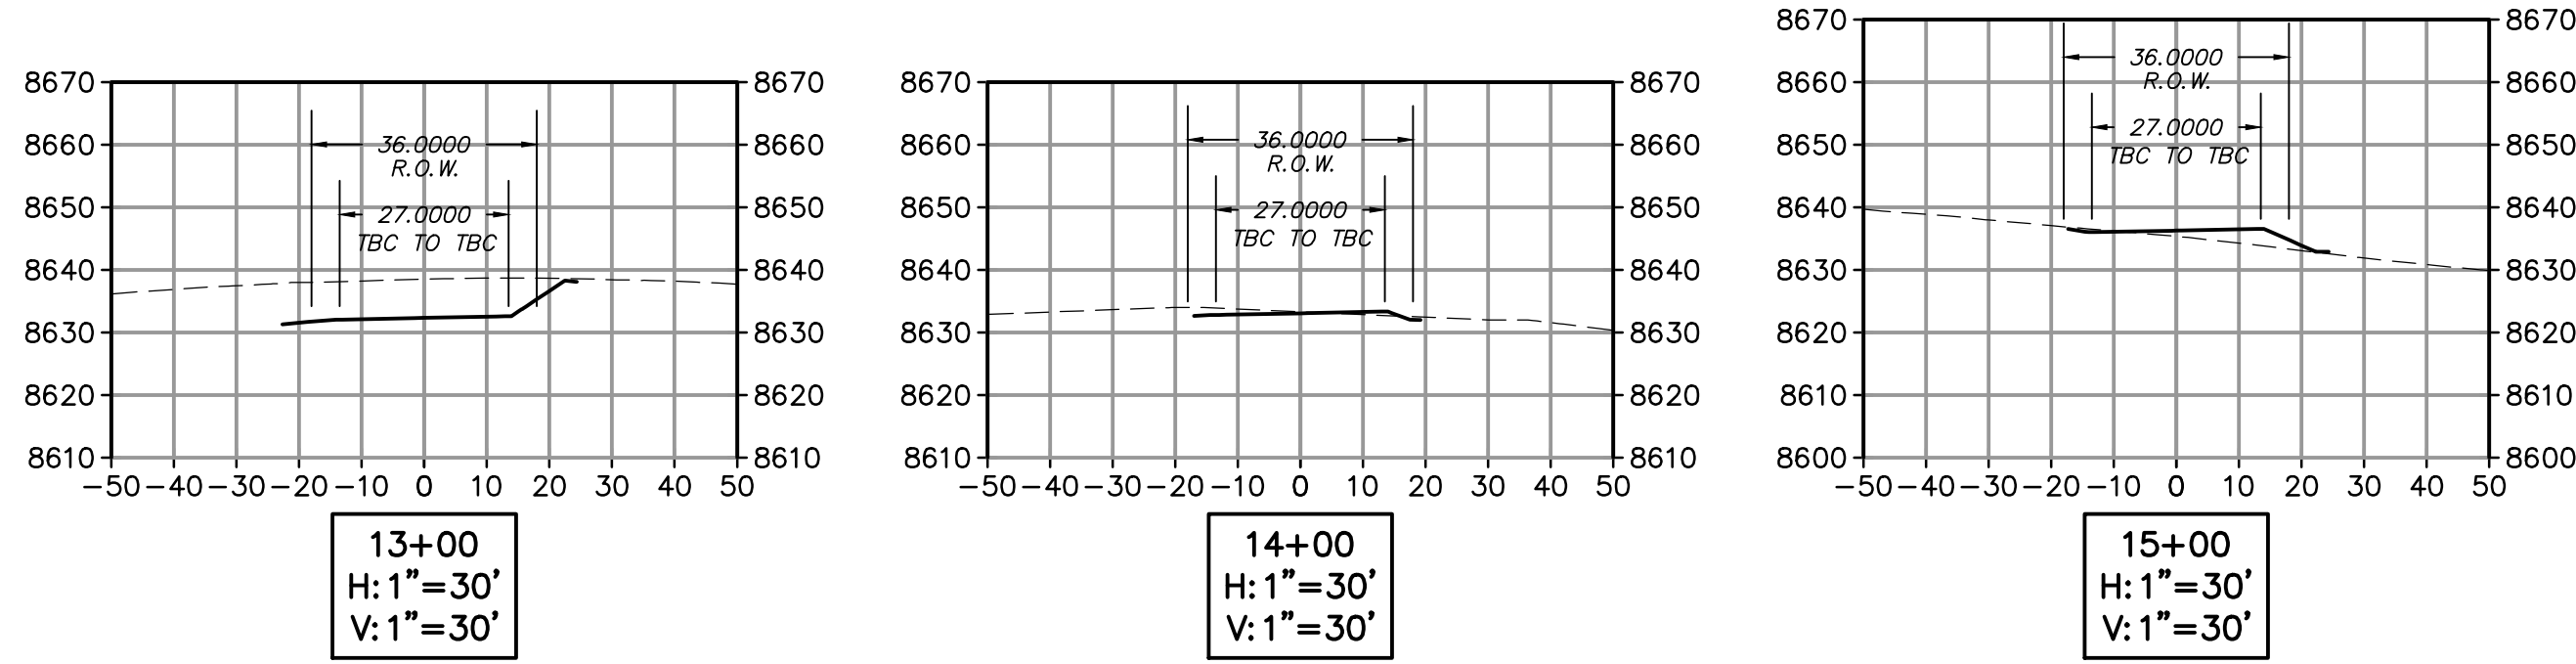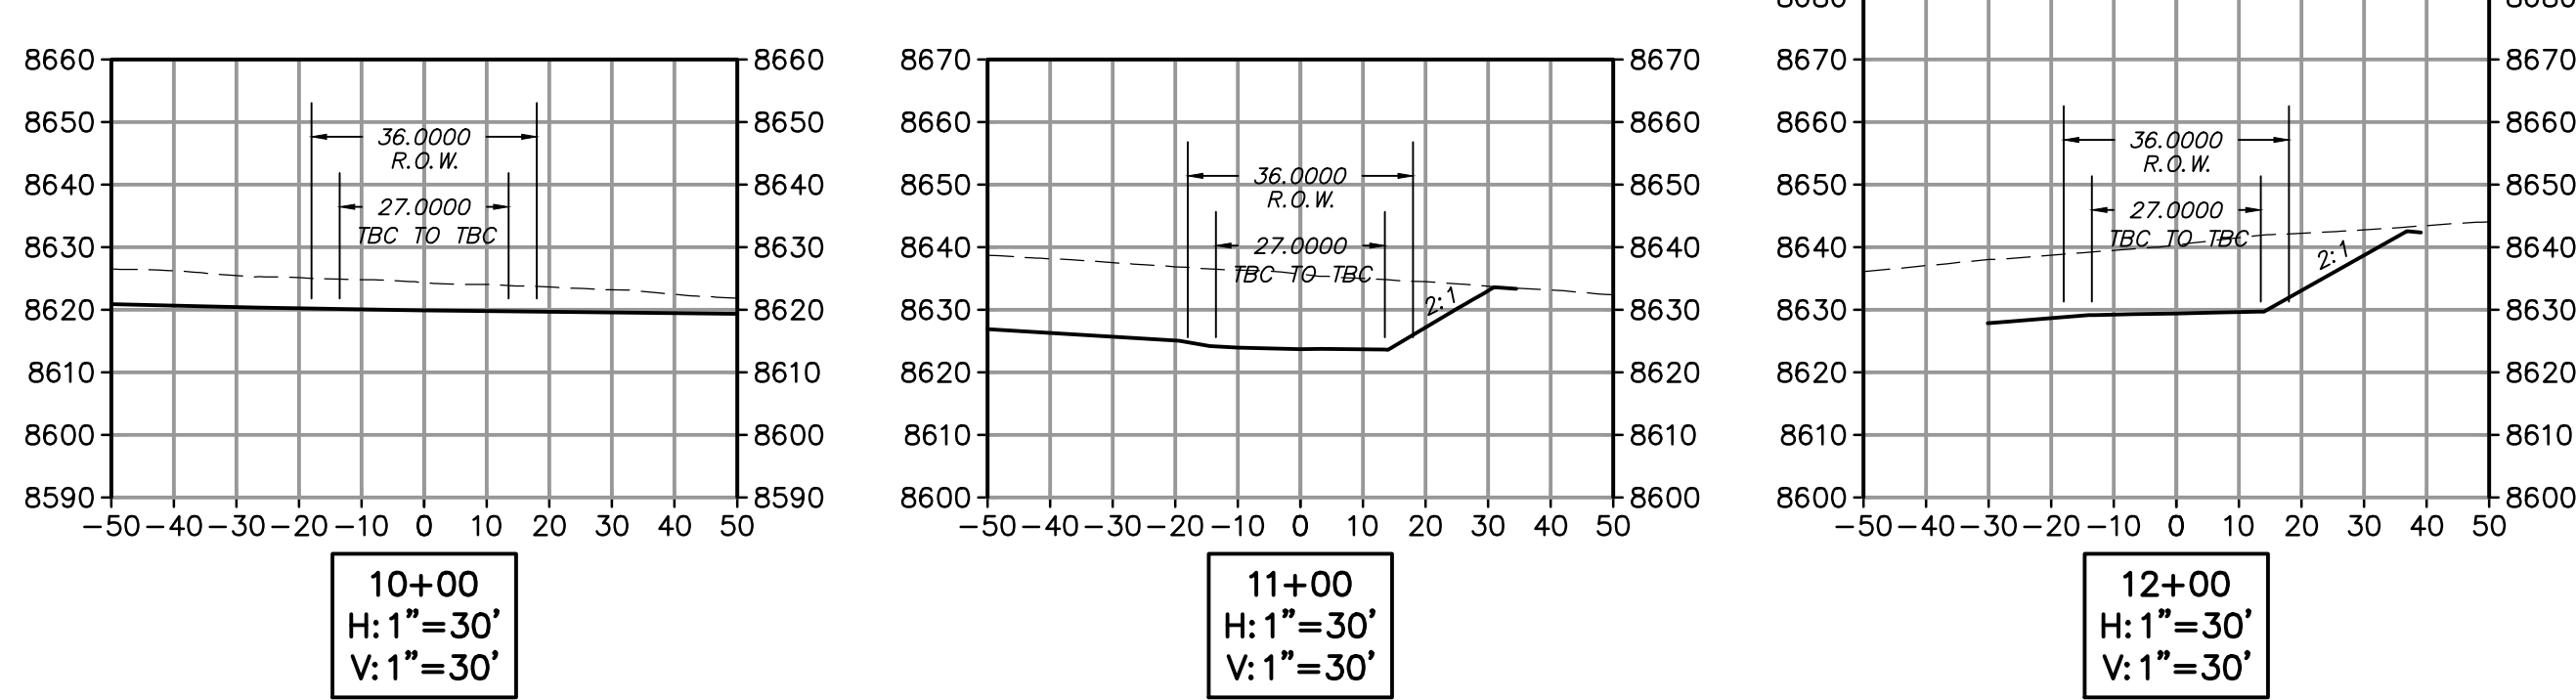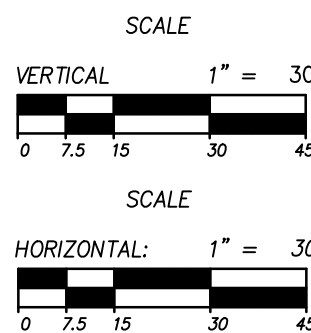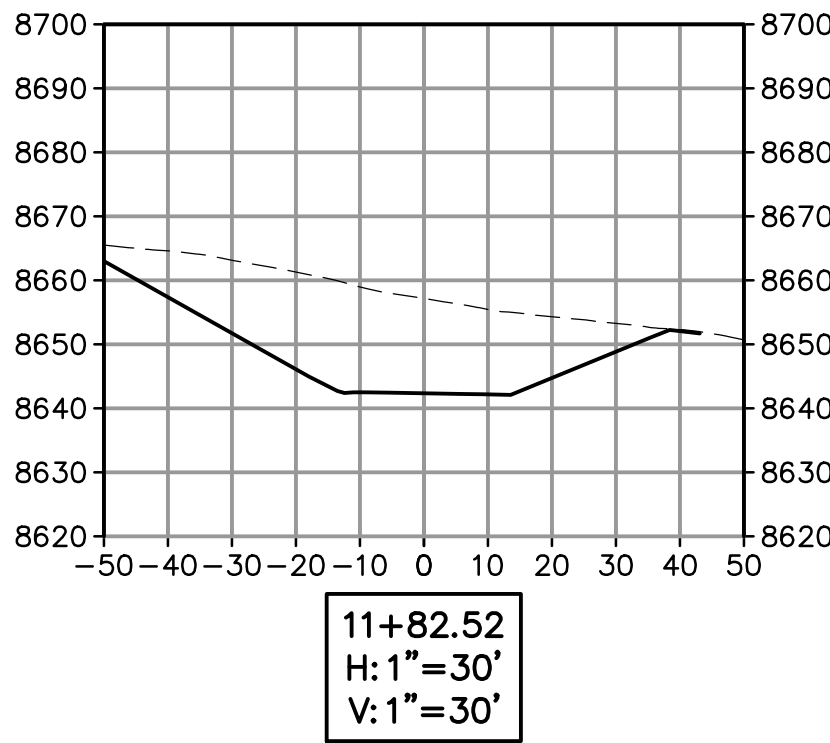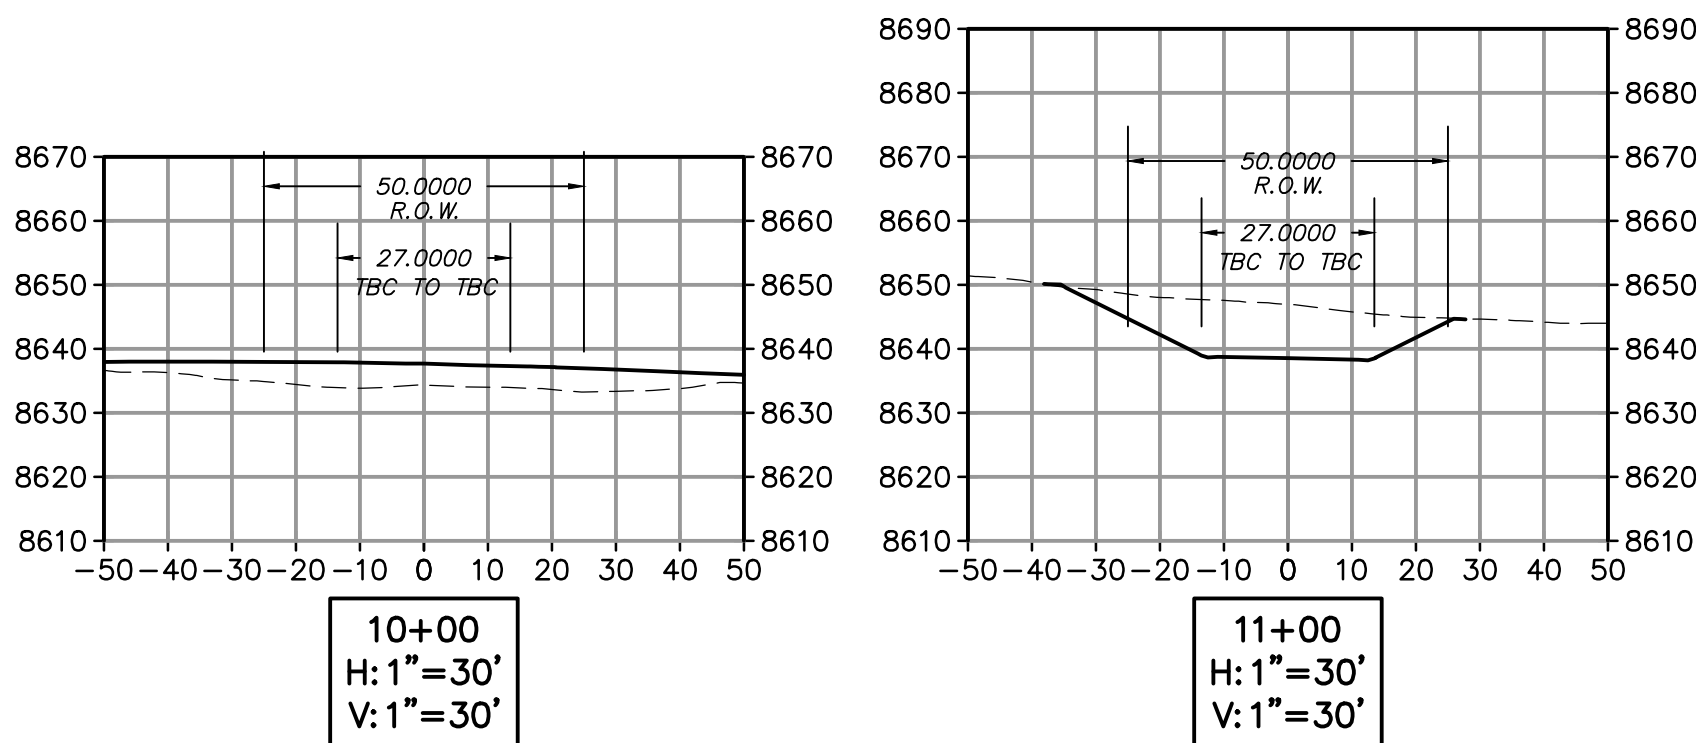

SUMMIT AT POWDER MTN PH1
CUT/FILL PLAN &
ROADWAY SECTIONS

PREPARED FOR: SUMMIT, LLC

DATE SUBMITTED: 12/21/2012

NV5
BEYOND ENGINEERING

MURRAY, UT 84107
WWW.NV5.COM

5217 SOUTH STATE STREET, SUITE 300
801743.0800 TEL. 801743.0800 FAX

SHEET NUMBER
3.13
OF 43 SHEETS

SCALE
VERTICAL: 1" = VARIES
HORIZONTAL: 1" = VARIES

JOB NUMBER
SLB079306

CAUTION
The engineer preparing these plans will not be responsible for, or liable for, unauthorized changes to or uses of these plans. The user of these plans is advised that they are preliminary and must be approved by the preparer of these plans.