


**UNTAH CITY CORPORATION**  
**BYBEE TANK REPLACEMENT PROJECT**  
**STORGE TANKS SECTION VIEW**

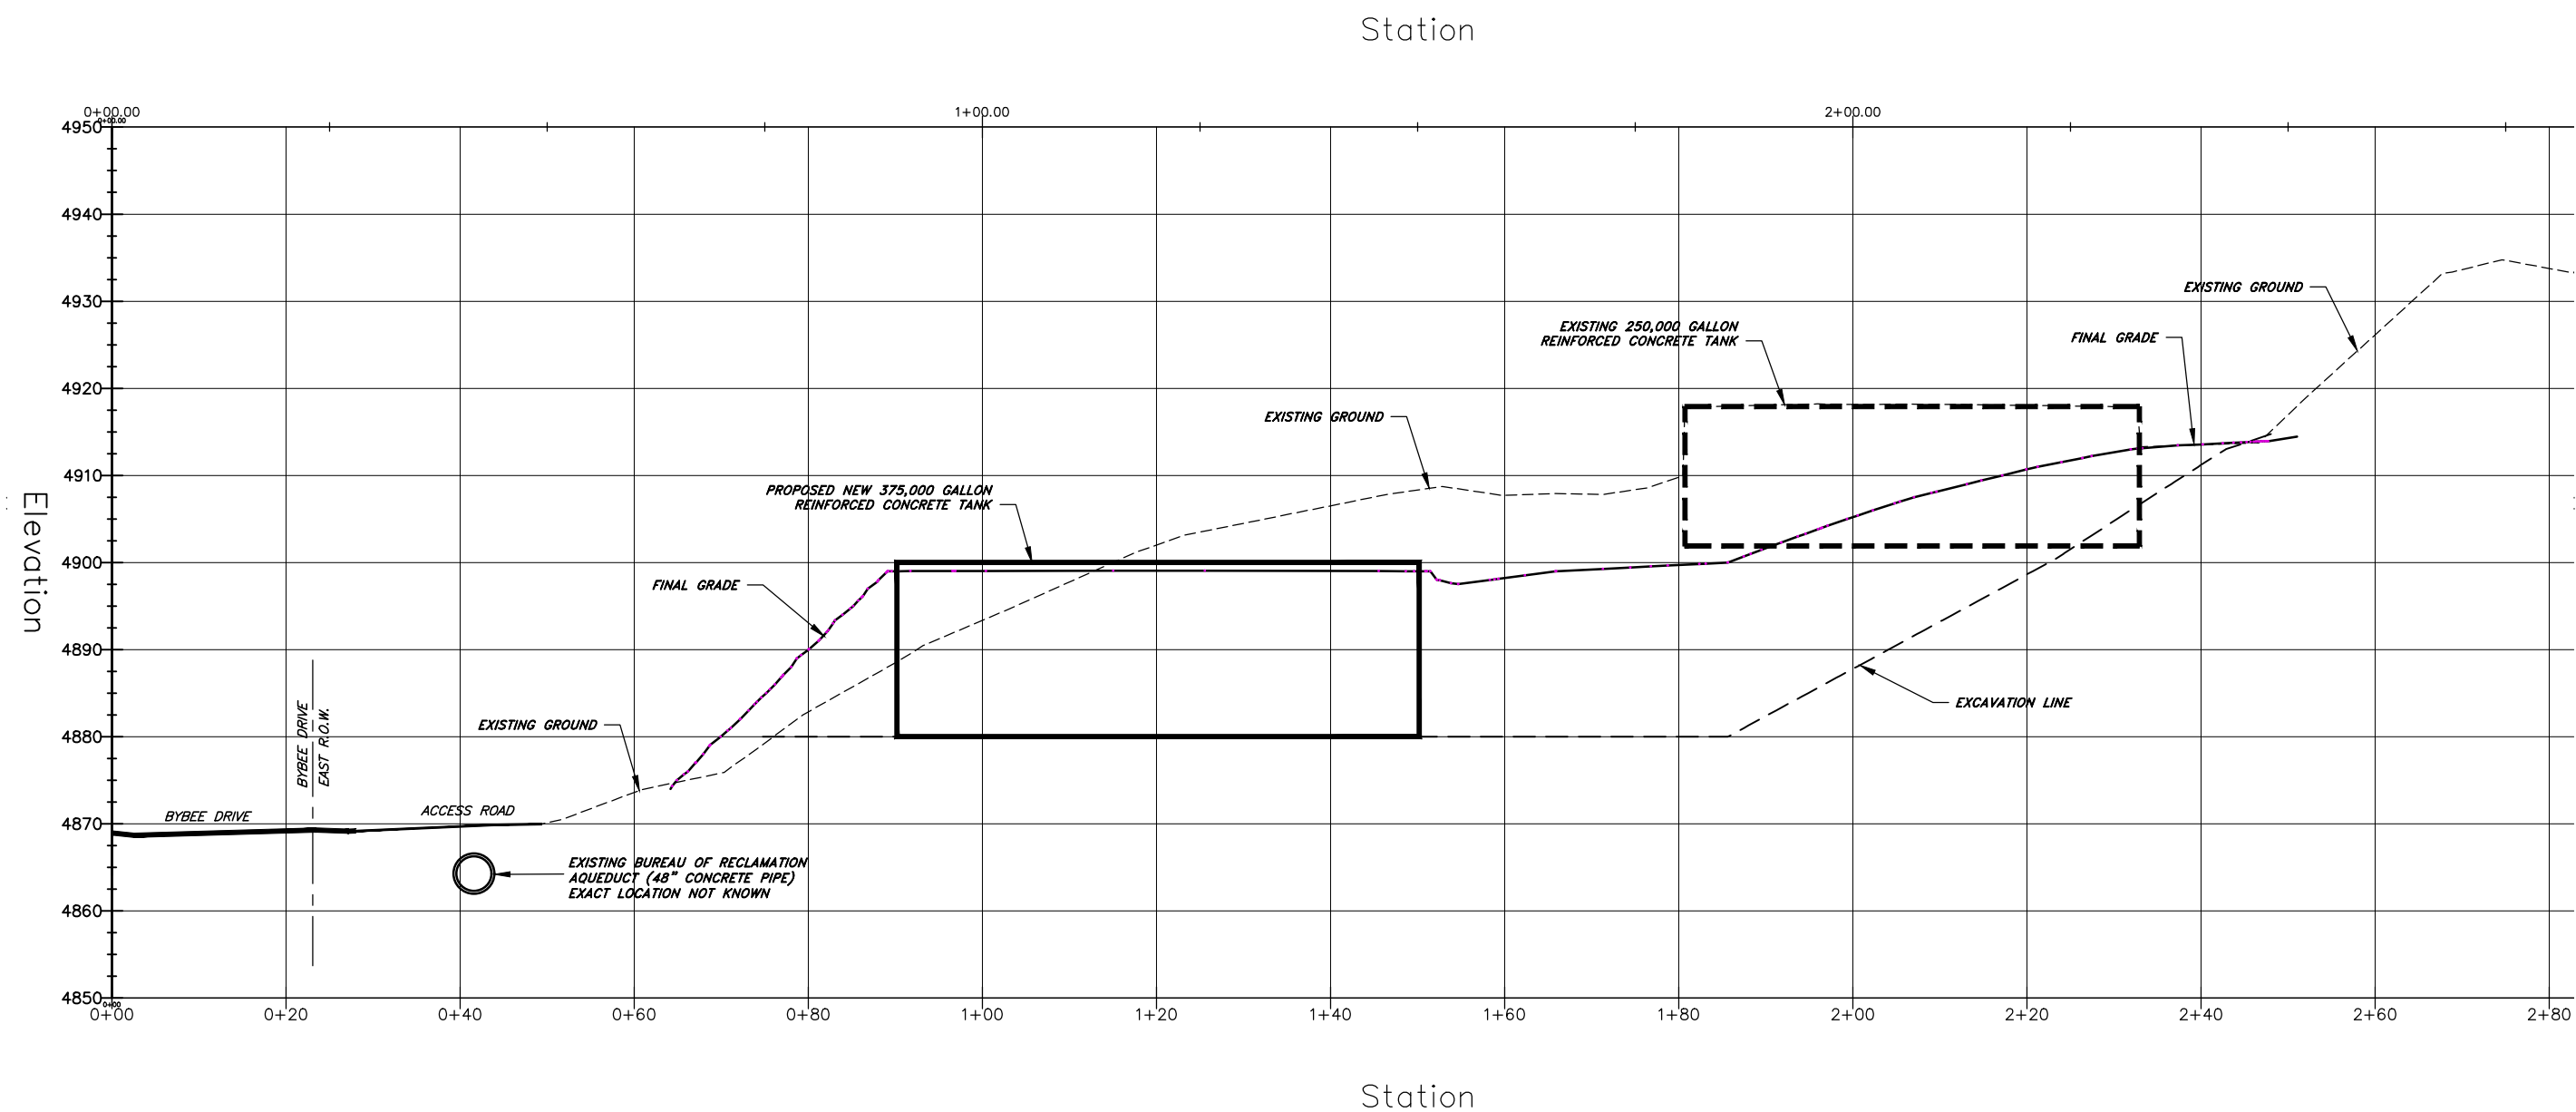

REV.	DATE	APPR.

DESIGNED	DRAWN	CHECKED

SCALE:  
 22' x 34' H: 1" = 20'  
 11' x 17' H: 1" = 40'