



RETAINING WALL SCHEDULE															
HEIGHT	VERTICAL REINFORCING			HORIZONTAL REINFORCING			FOOTING REINFORCING D			FOOTING REINFORCING C			FOOTING		
	SIZE	THICK	SPACING	SIZE	SPACING	LOCATION	SIZE	SPACING	LOCATION	SIZE	SPACING	LOCATION	A	B	
UP TO 4'-0"	#4	8"	16"	#4	12"	EARTH SIDE	#4	16"	TOP	#4	12"	SEE DETAIL	8"	1'-4"	
4'-0" TO 6'-0"	#4	8"	16"	#4	12"	EARTH SIDE	#4	16"	TOP	#4	12"	SEE DETAIL	1'-0"	2'-0"	
6'-0" TO 8'-0"	#4	8"	16"	#4	12"	EARTH SIDE	#4	16"	TOP	#4	12"	SEE DETAIL	1'-6"	2'-0"	
8'-0" TO 10'-0"	#4	8"	16"	#4	12"	EARTH SIDE	#4	16"	TOP	#4	12"	SEE DETAIL	2'-0"	3'-4"	
10'-0" TO 12'-0"	#4	8"	16"	#4	12"	EARTH SIDE	#4	16"	TOP	#4	12"	SEE DETAIL	2'-6"	3'-0"	


**5 CONC. RETAINING WALL DETAIL**  
SCALE: NOT TO SCALE

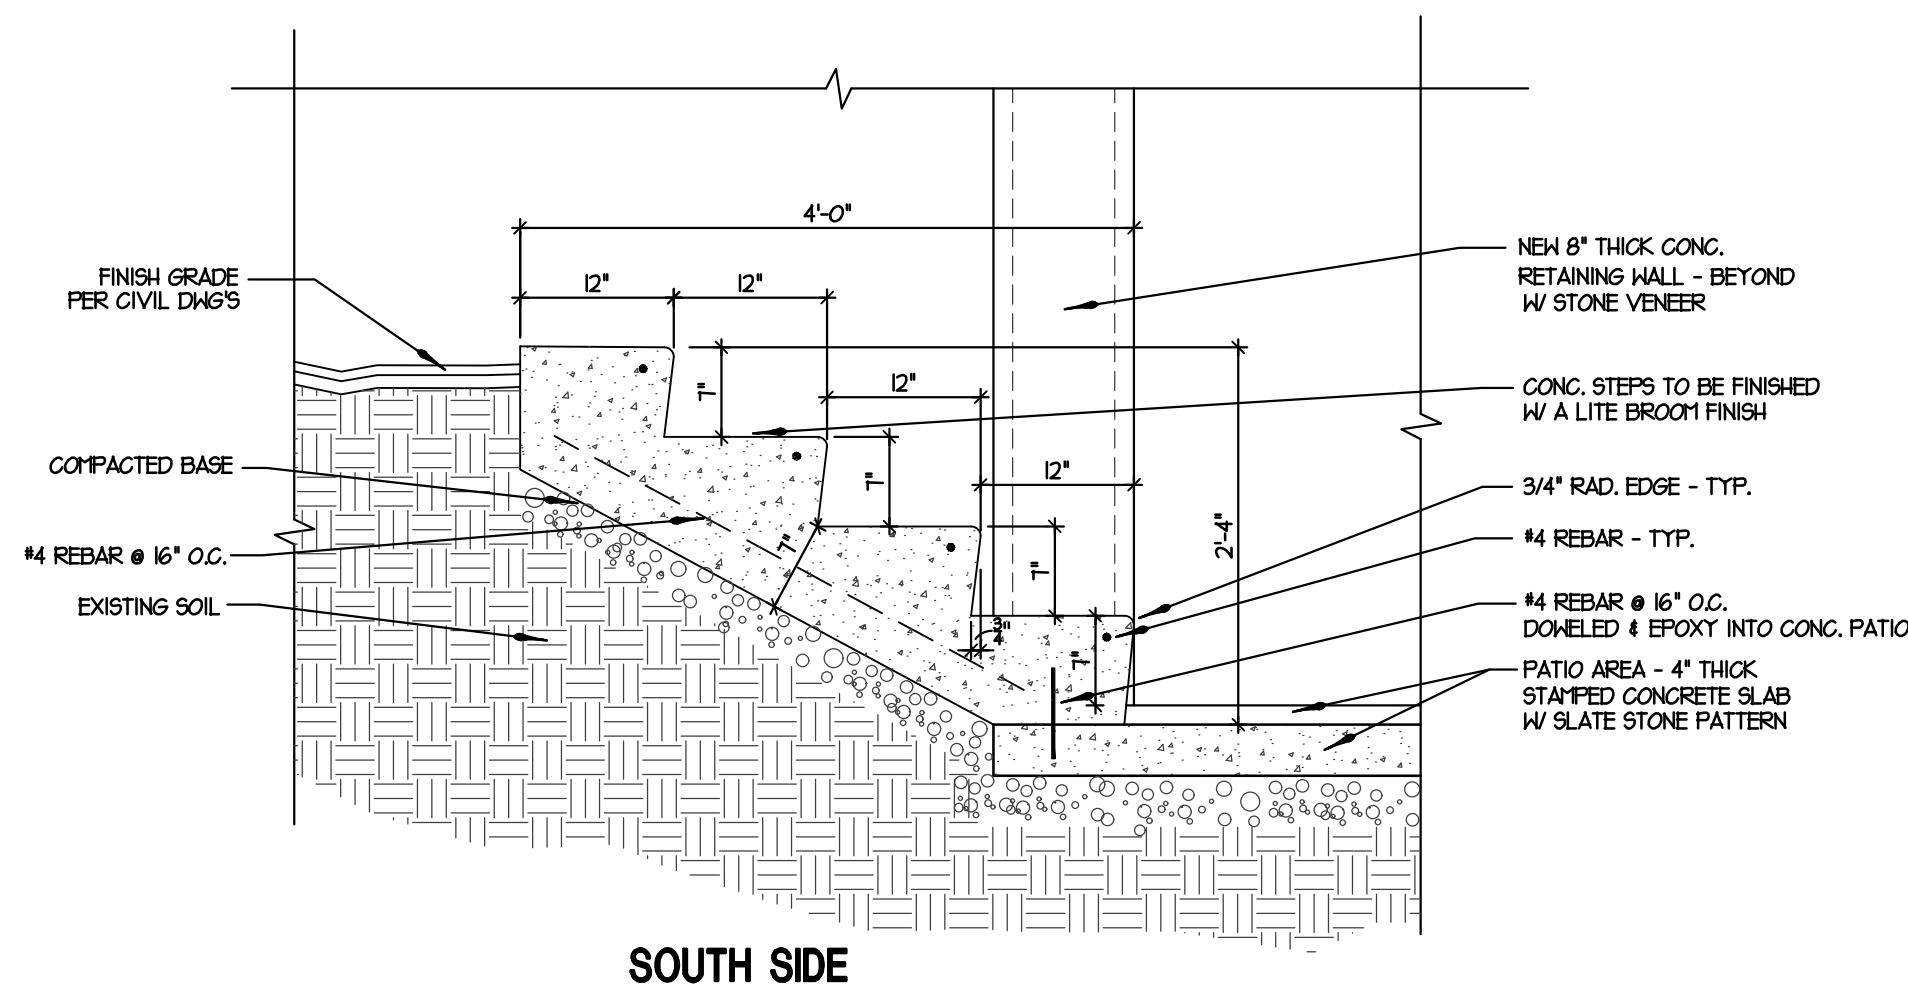


**4 CONC. STAIR SECTION**  
SCALE: 1" = 1'-0"

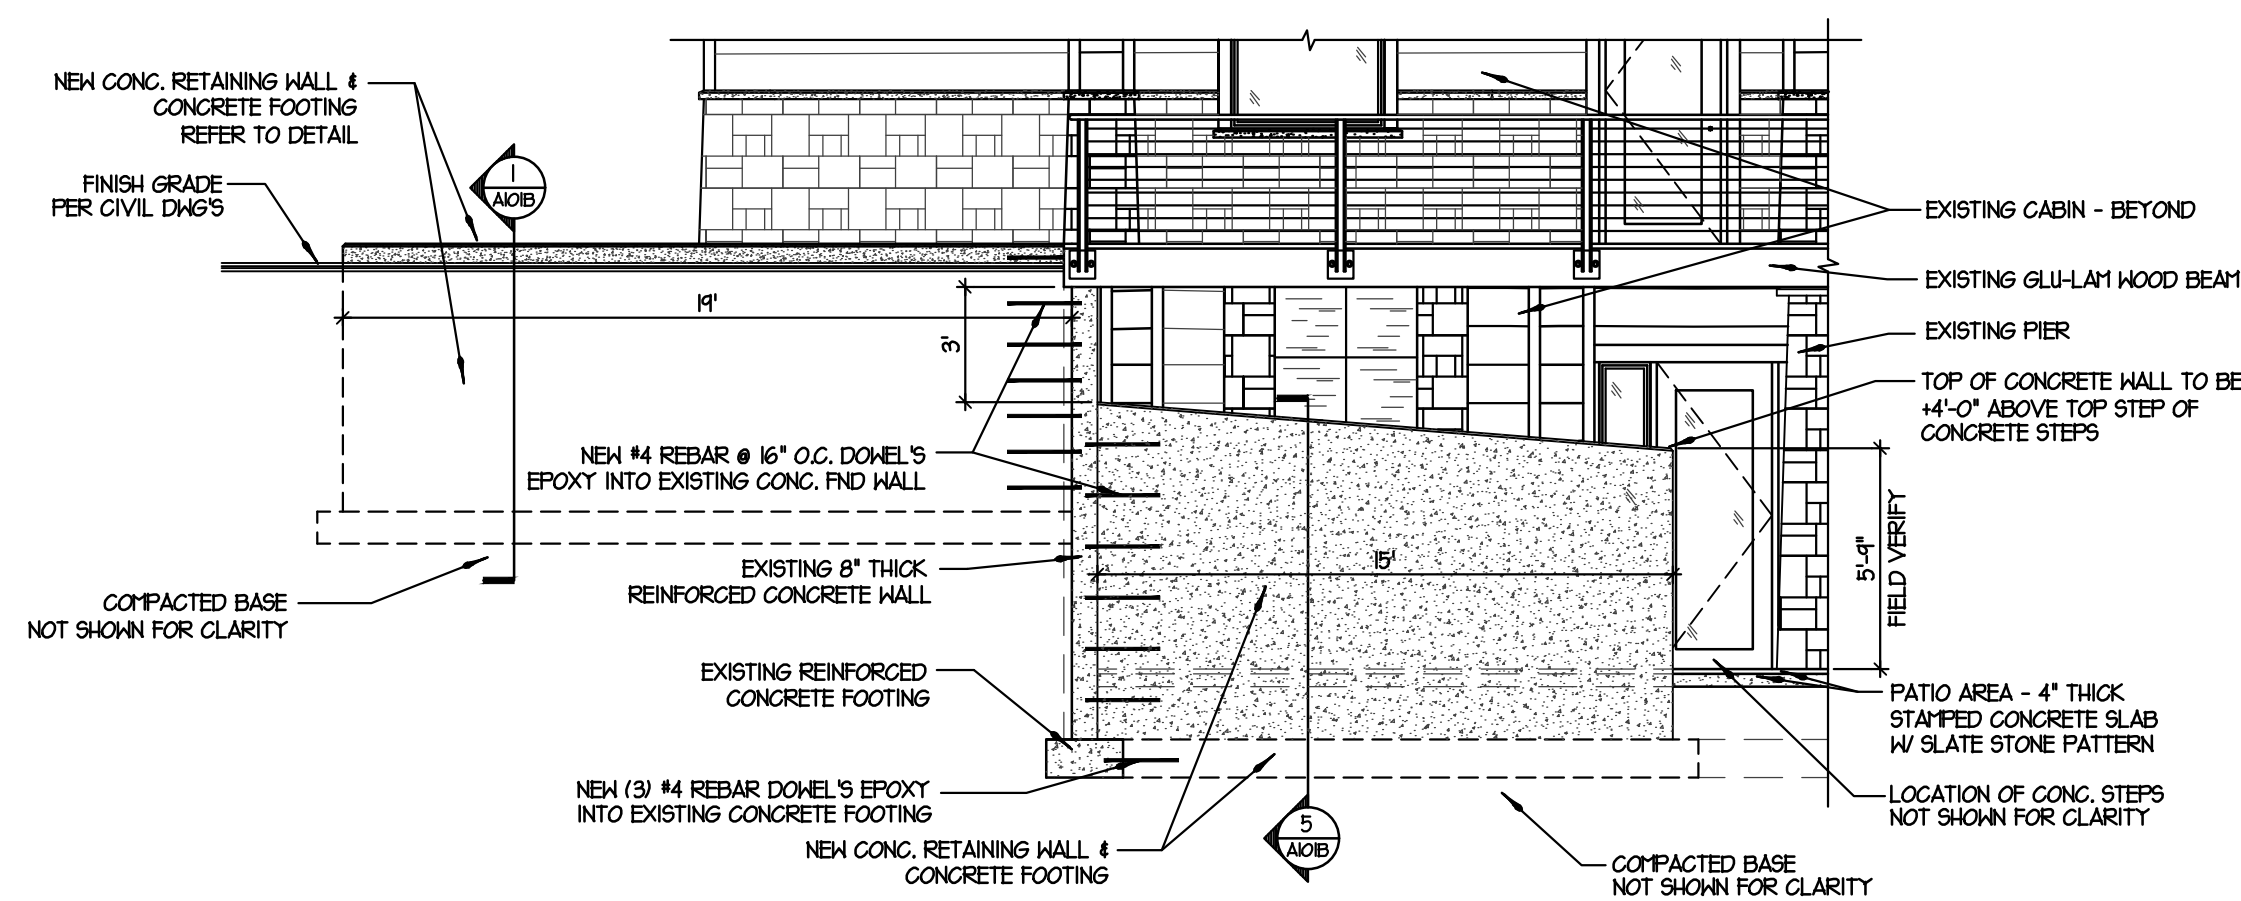

**3 CONC. RETAINING WALL ELEVATION**  
SCALE: 1/4" = 1'-0"

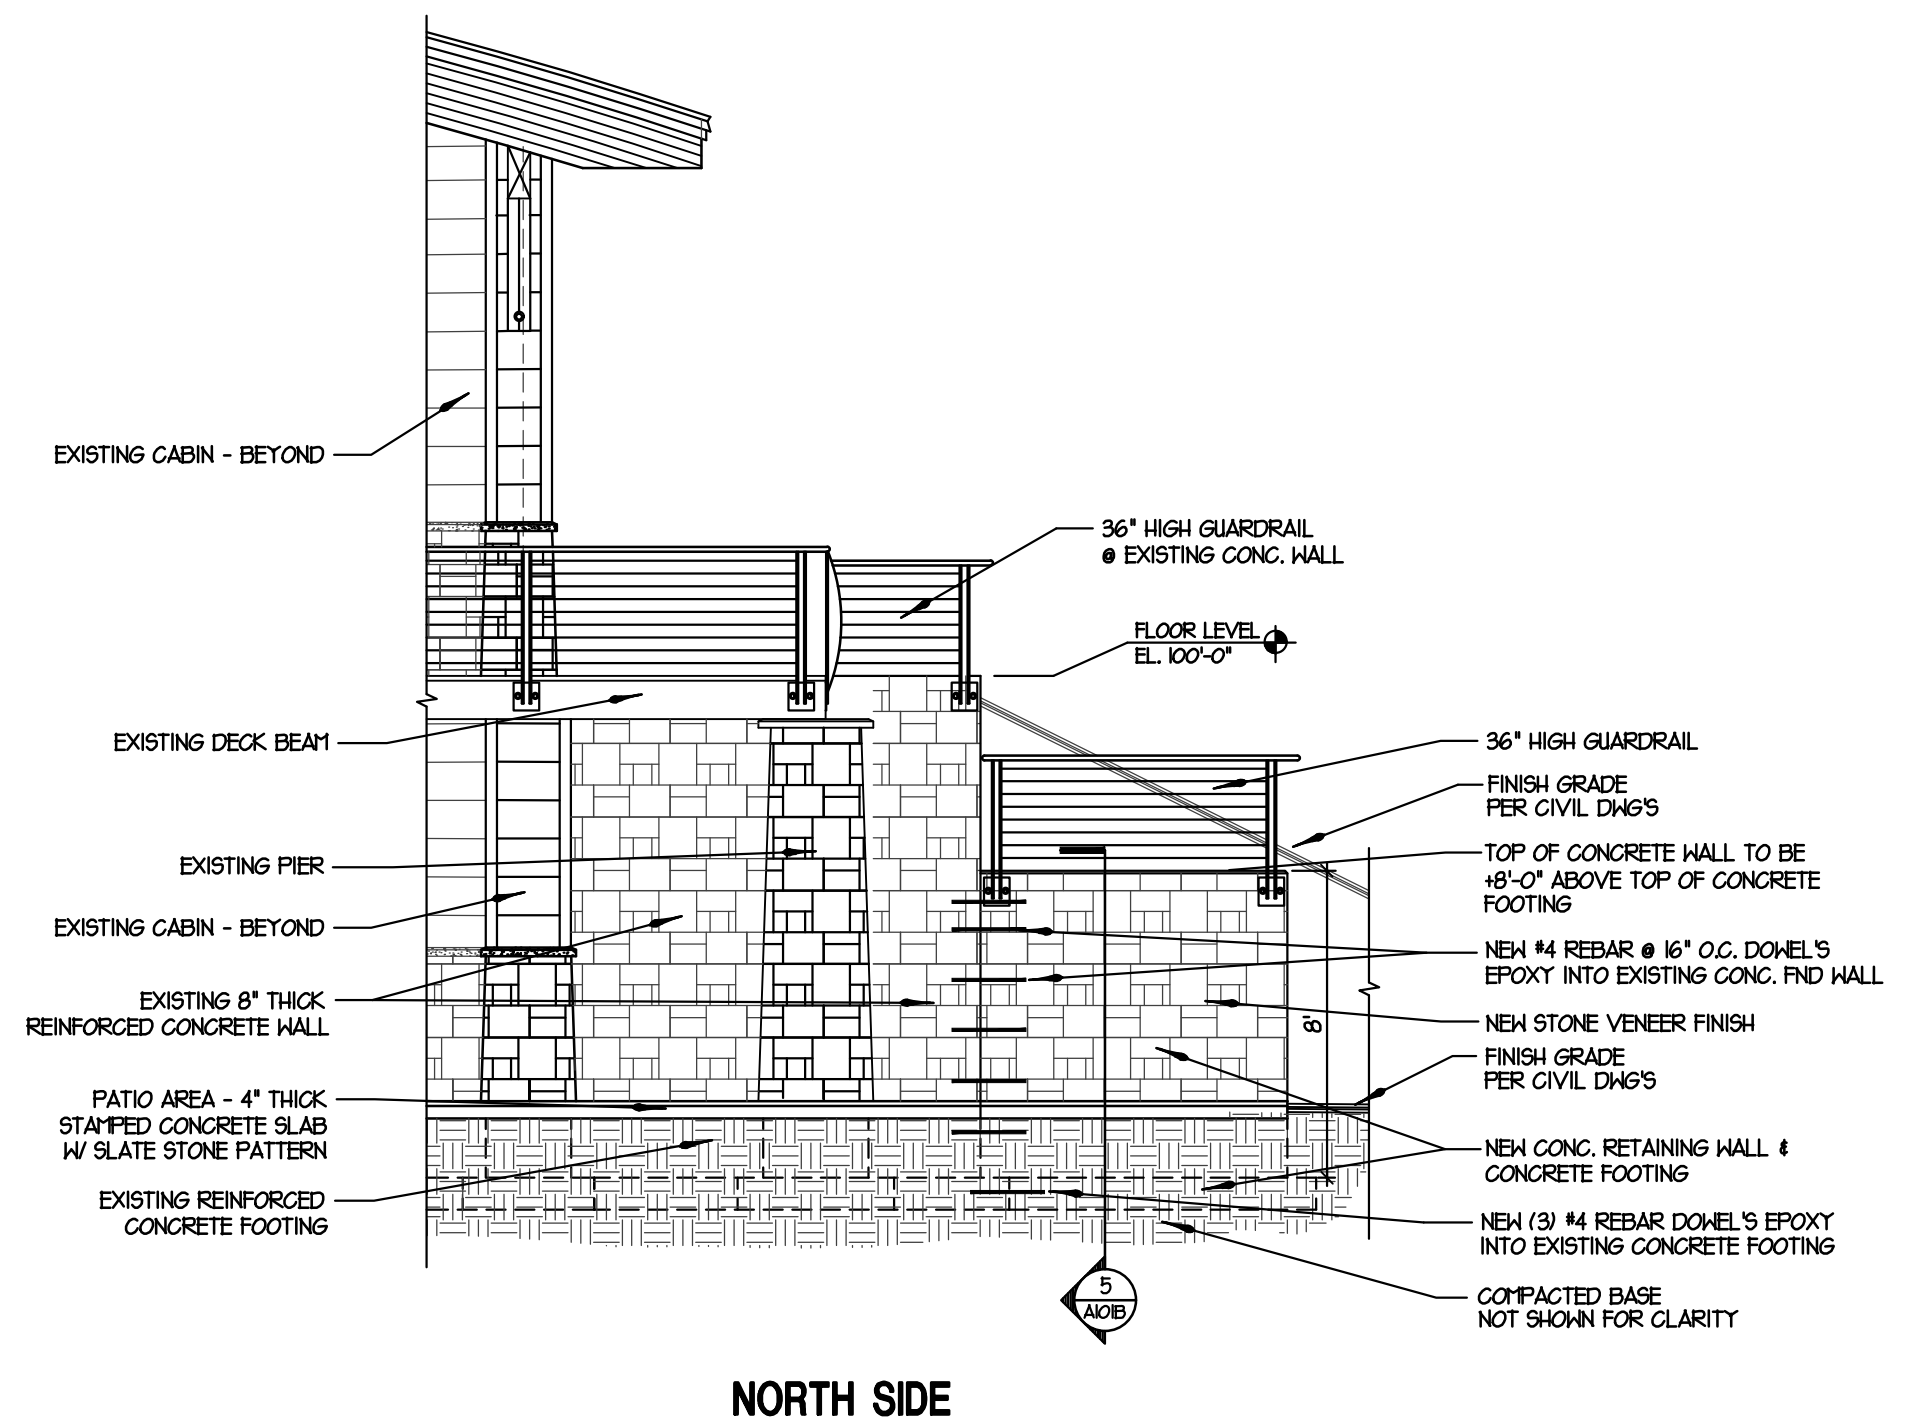

**2 CONC. RETAINING WALL ELEVATION**  
SCALE: 1/4" = 1'-0"

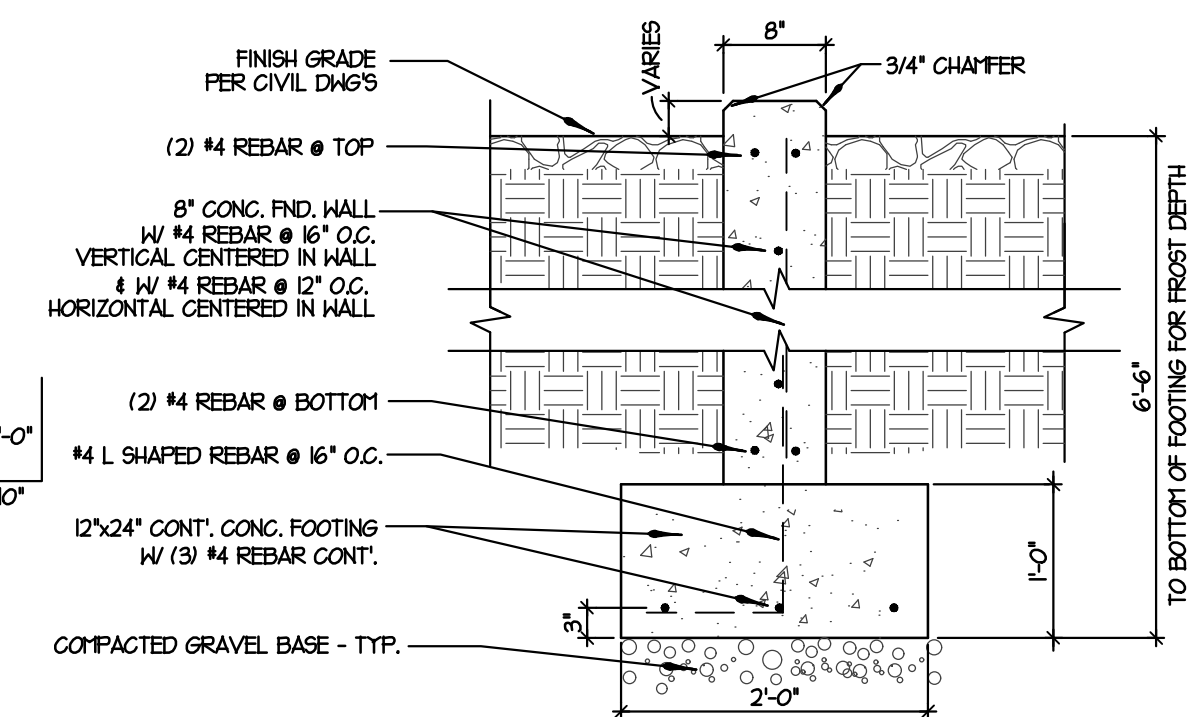

**1 CONC. FOOTING/FOUNDATION SECTION**  
SCALE: 1" = 1'-0"