



UNLESS A PROFESSIONAL SEAL WITH SIGNATURE AND DATE IS AFFIXED, THIS DOCUMENT IS PRELIMINARY AND IS NOT INTENDED FOR CONSTRUCTION, RECORDING PURPOSES, OR IMPLEMENTATION.

C.W.
URBAN

THE DESIGNS SHOWN AND DESCRIBED HEREIN INCLUDING ALL TECHNICAL DRAWINGS, GRAPHIC REPRESENTATIONS & MODELS, THEREOF, ARE PROPRIETARY & CAN NOT BE COPIED, DUPLICATED, OR COMMERCIALY EXPLOITED IN WHOLE OR IN PART WITHOUT THE SOLE AND EXPRESS WRITTEN PERMISSION FROM CW URBAN.

PROJECT
The Redtail
Old Snow Basin Road

REVISIONS:

TITLE:
Renderings



SHEET:
A200

ISSUE DATE : 12.11.2020


Design Development



1 Rear Elevation
1/4" = 1'-0"

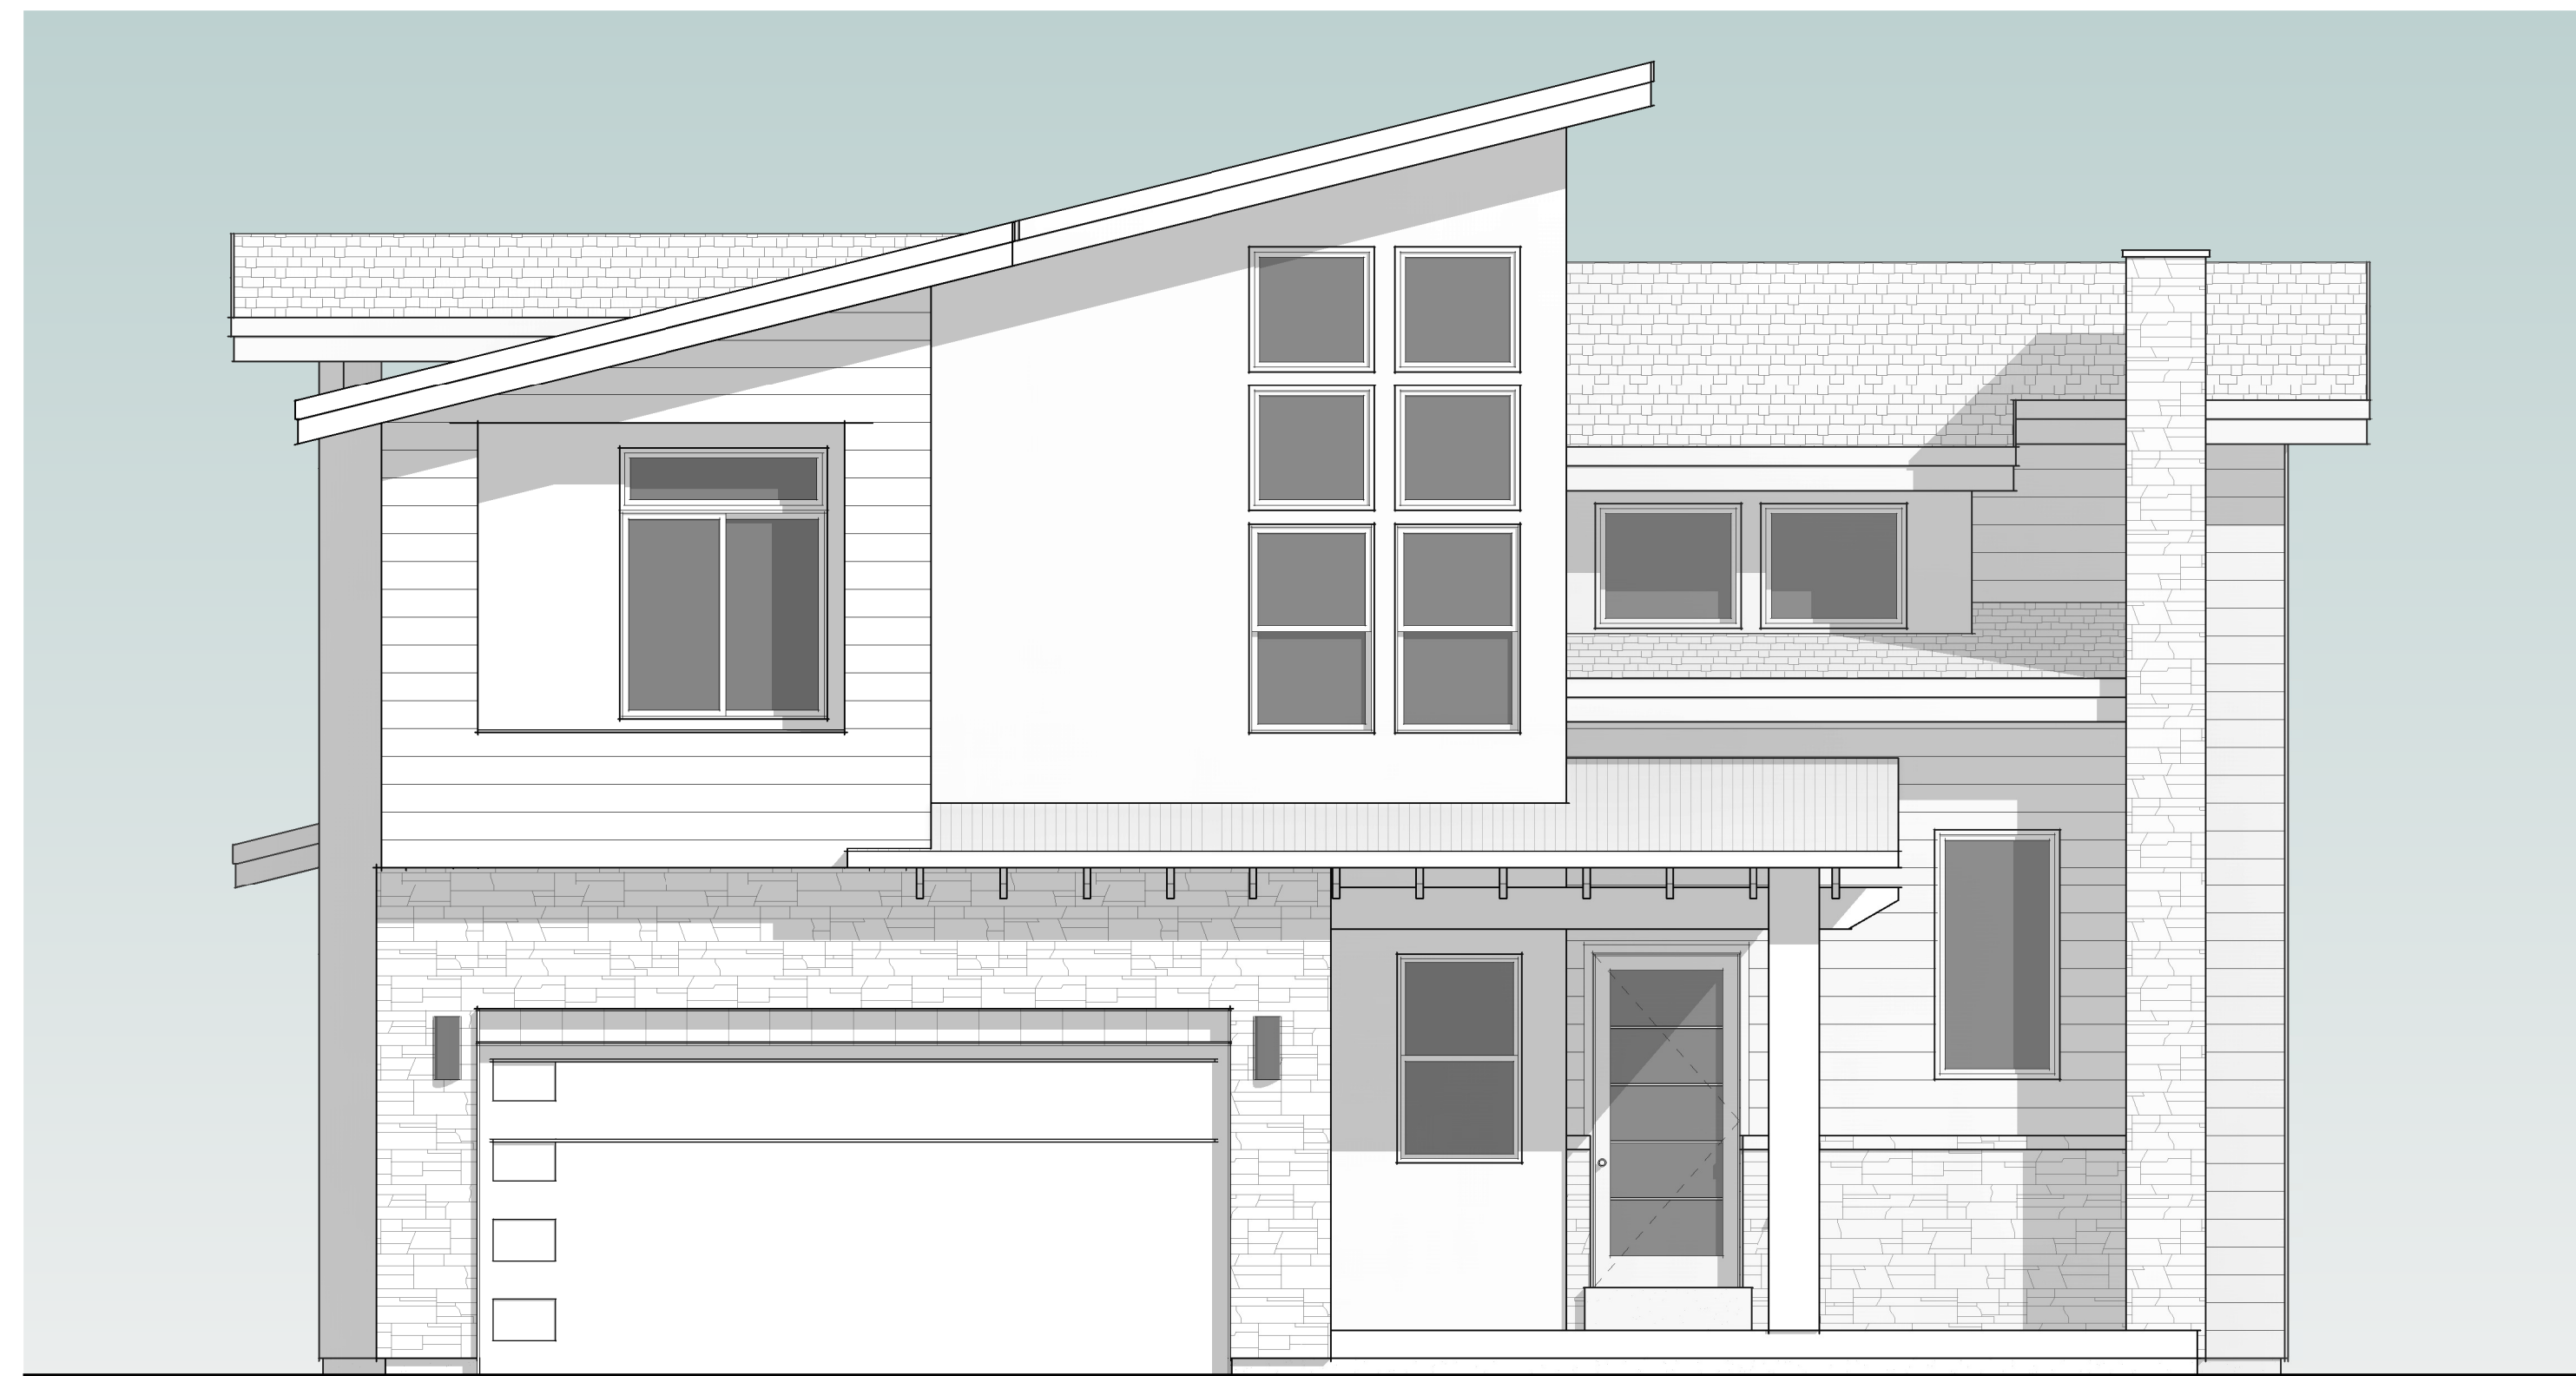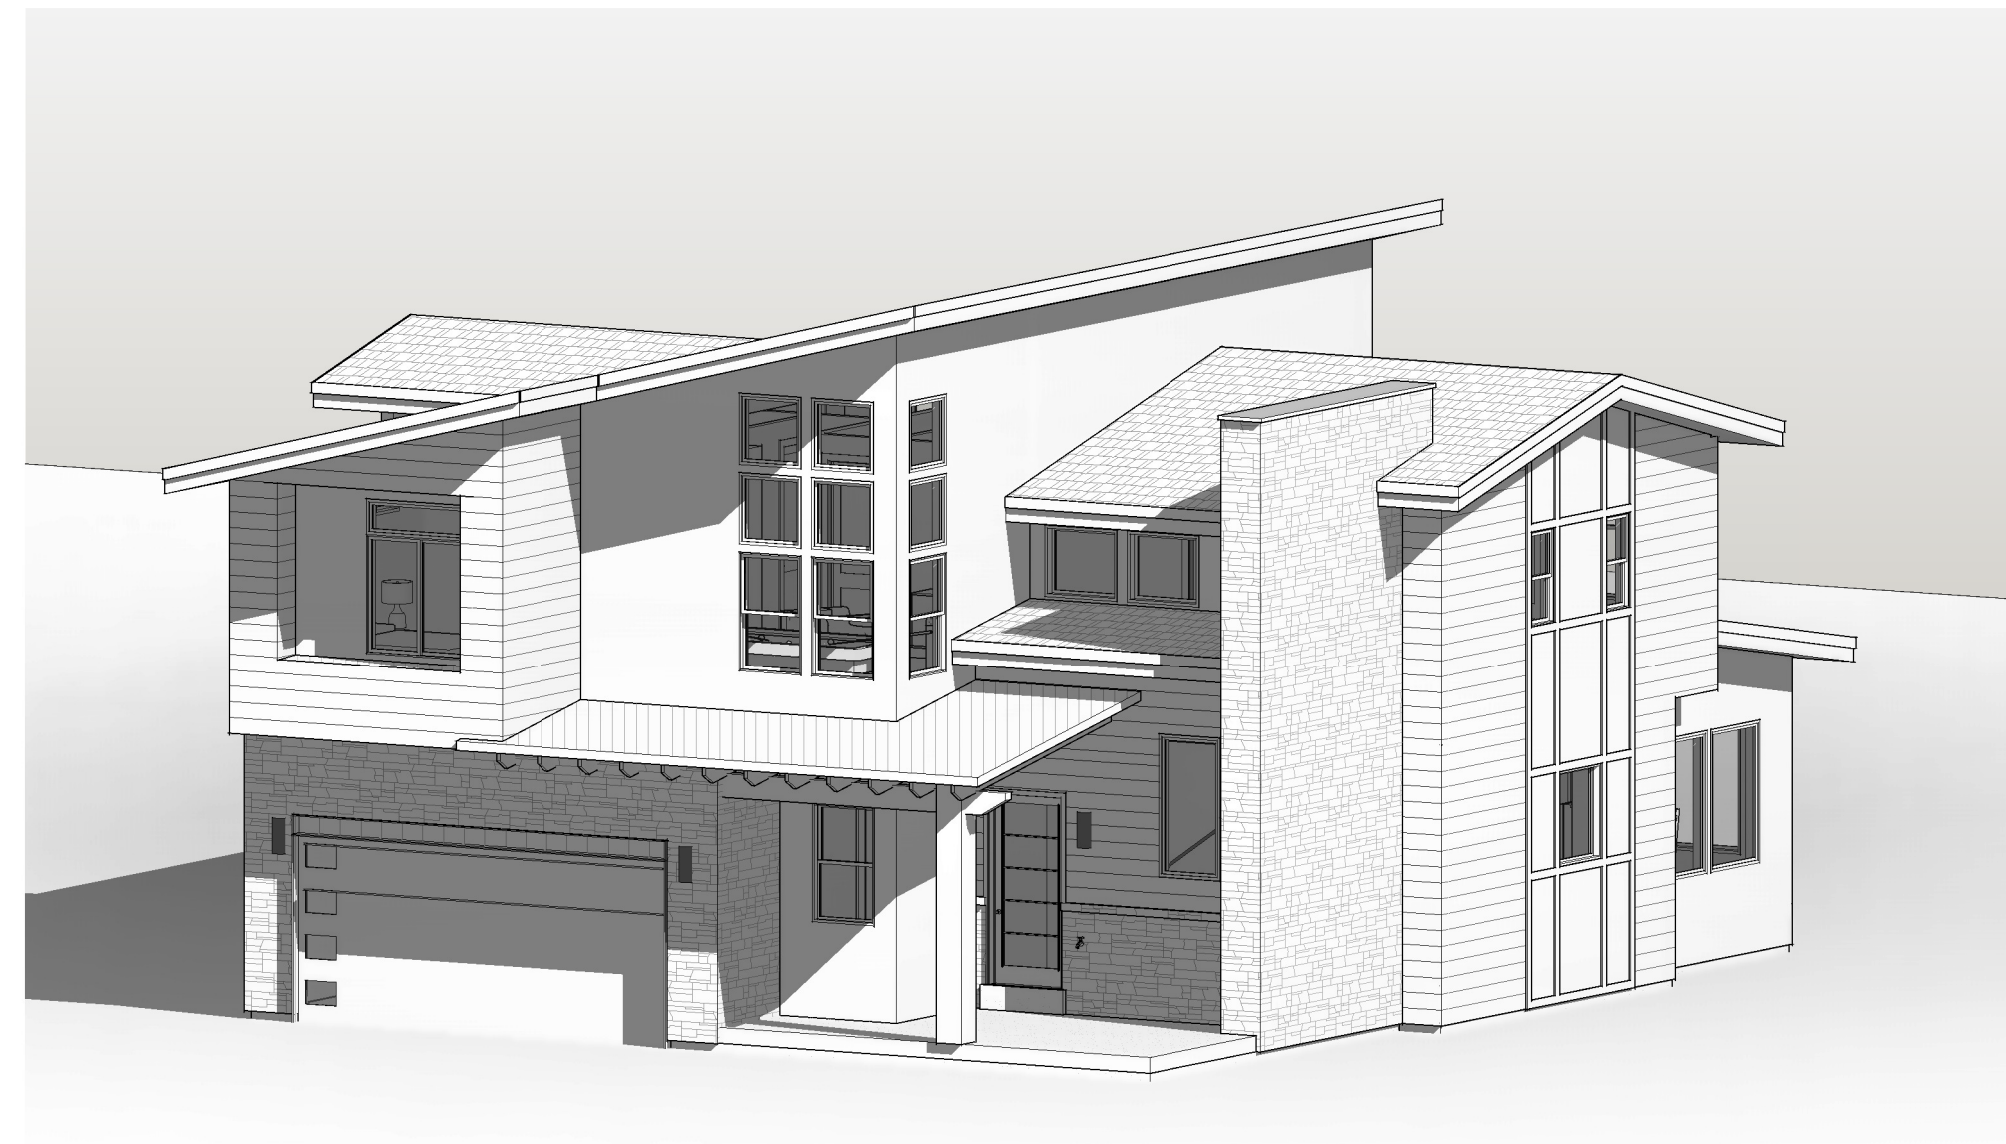

2 Front Elevation
1/4" = 1'-0"

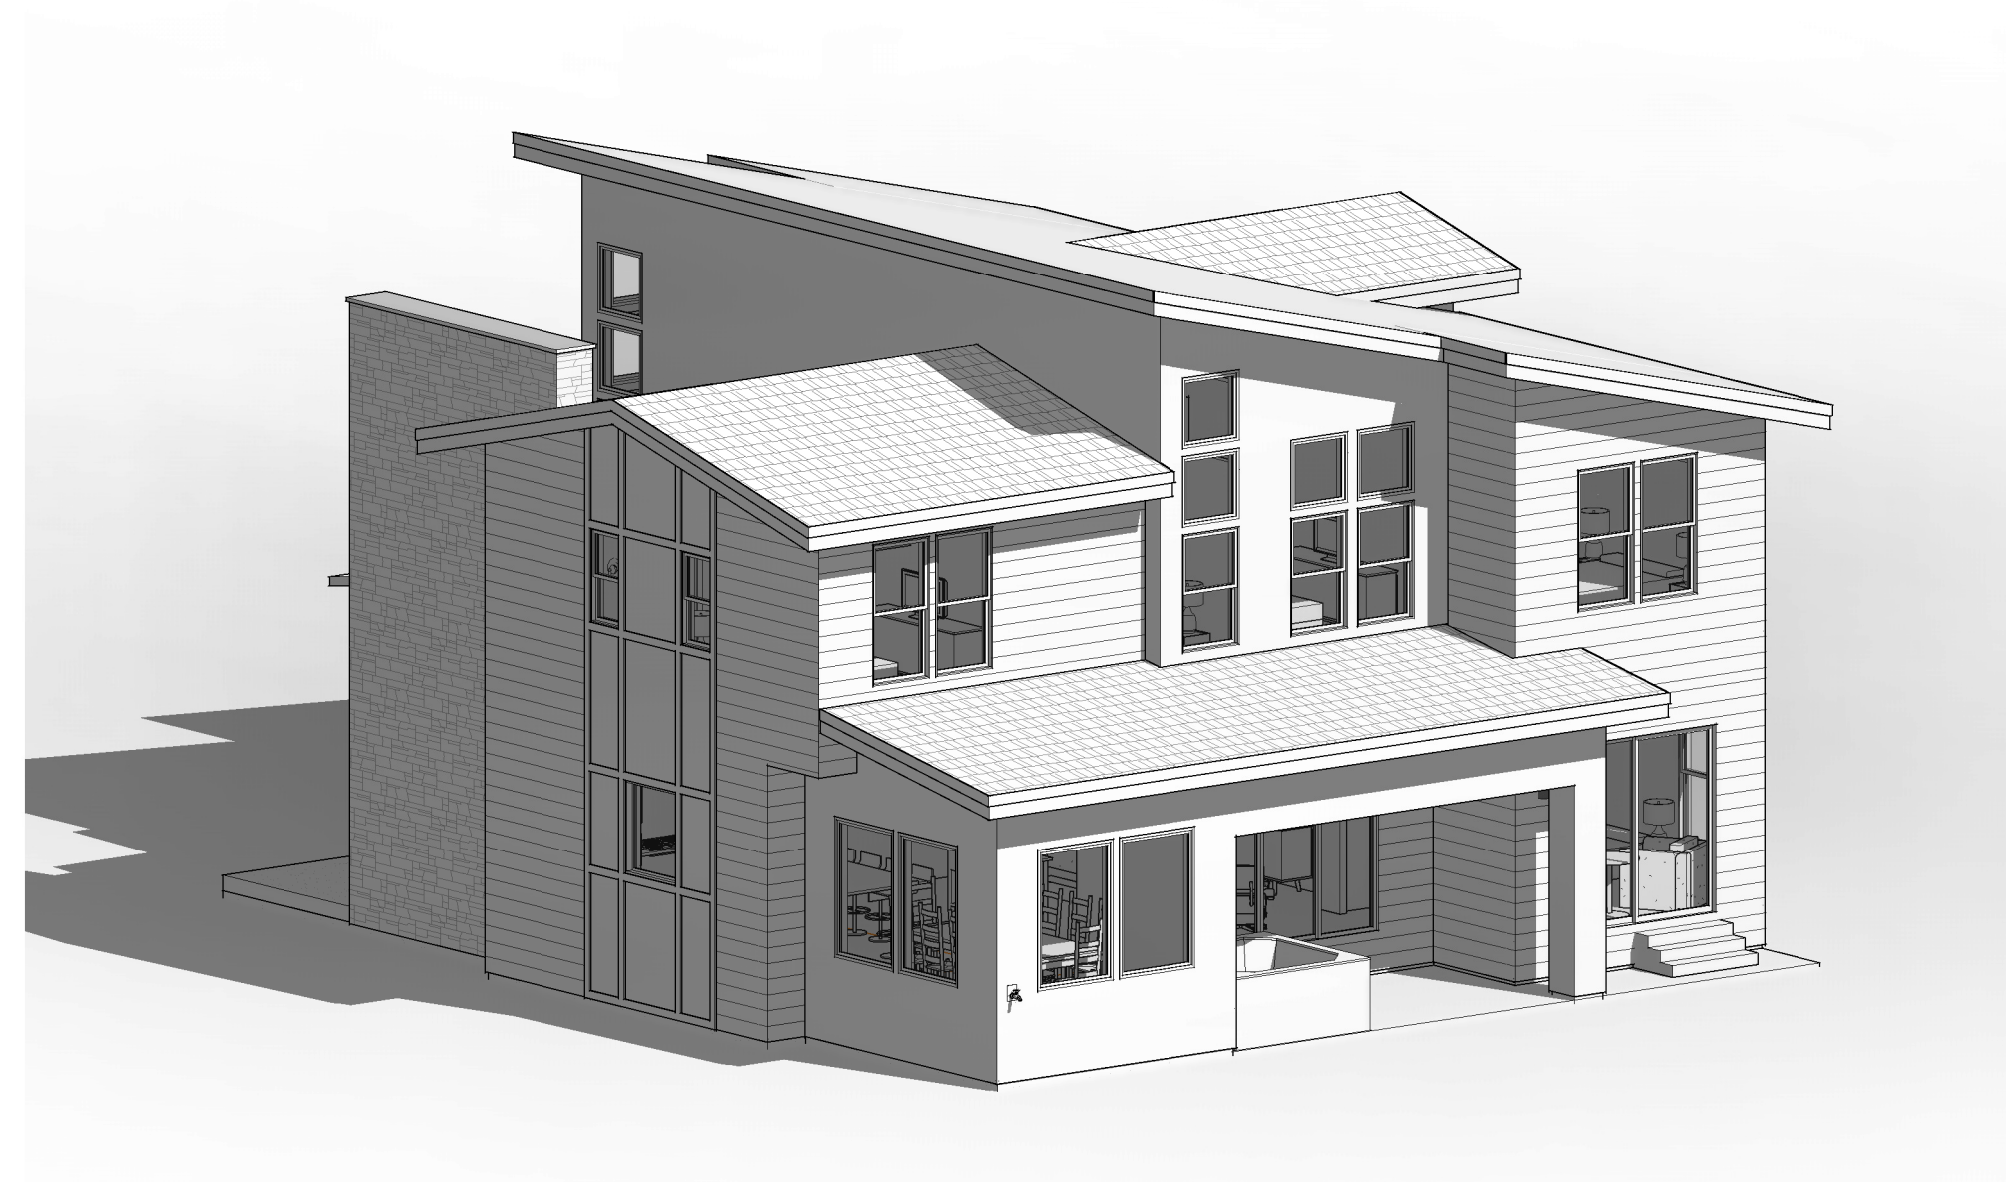

UNLESS A PROFESSIONAL SEAL WITH SIGNATURE AND DATE IS AFFIXED, THIS DOCUMENT IS PRELIMINARY AND IS NOT INTENDED FOR CONSTRUCTION, RECORDING PURPOSES, OR IMPLEMENTATION.

C.W.
URBAN

THE DESIGNS SHOWN AND DESCRIBED HEREIN INCLUDING ALL TECHNICAL DRAWINGS, GRAPHIC REPRESENTATIONS & MODELS, THEREOF, ARE PROPRIETARY & CAN NOT BE COPIED, DUPLICATED, OR COMMERCIALY EXPLOITED IN WHOLE OR IN PART WITHOUT THE SOLE AND EXPRESS WRITTEN PERMISSION FROM CW URBAN.

PROJECT
The Redtail
Old Snow Basin Road

REVISIONS:

TITLE:
Exterior Elevations

SHEET:



A201

ISSUE DATE: 12.11.2020

Design Development



1 Right Elevation
1/4" = 1'-0"

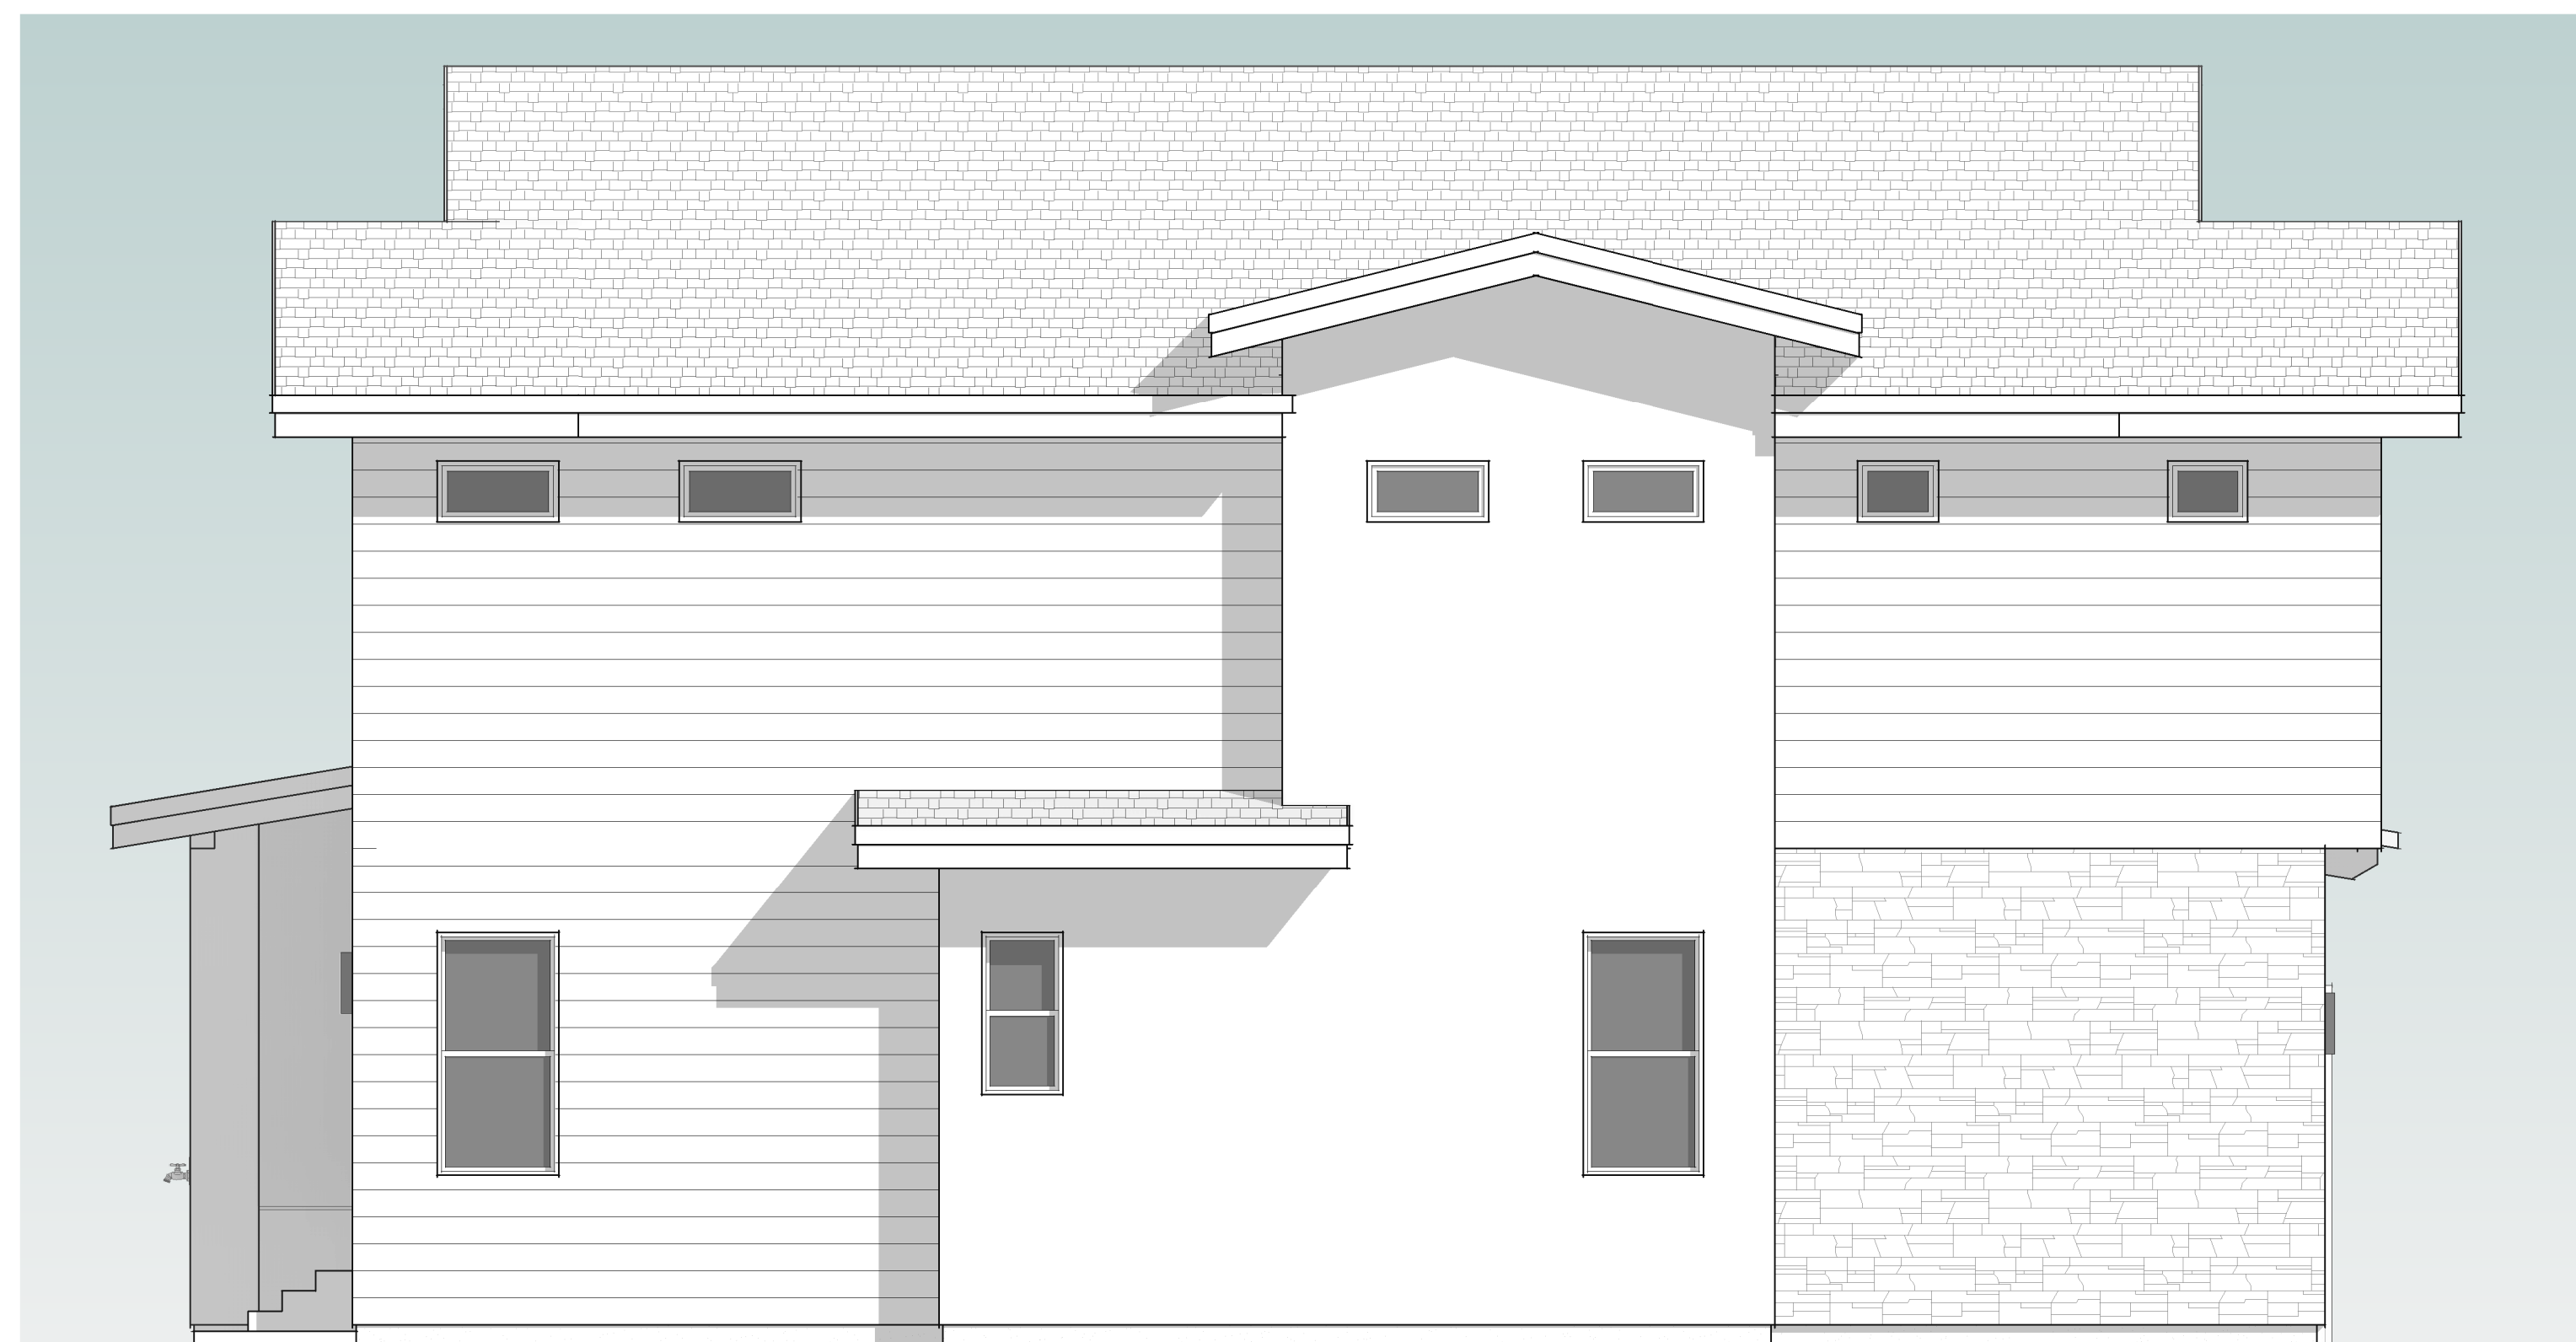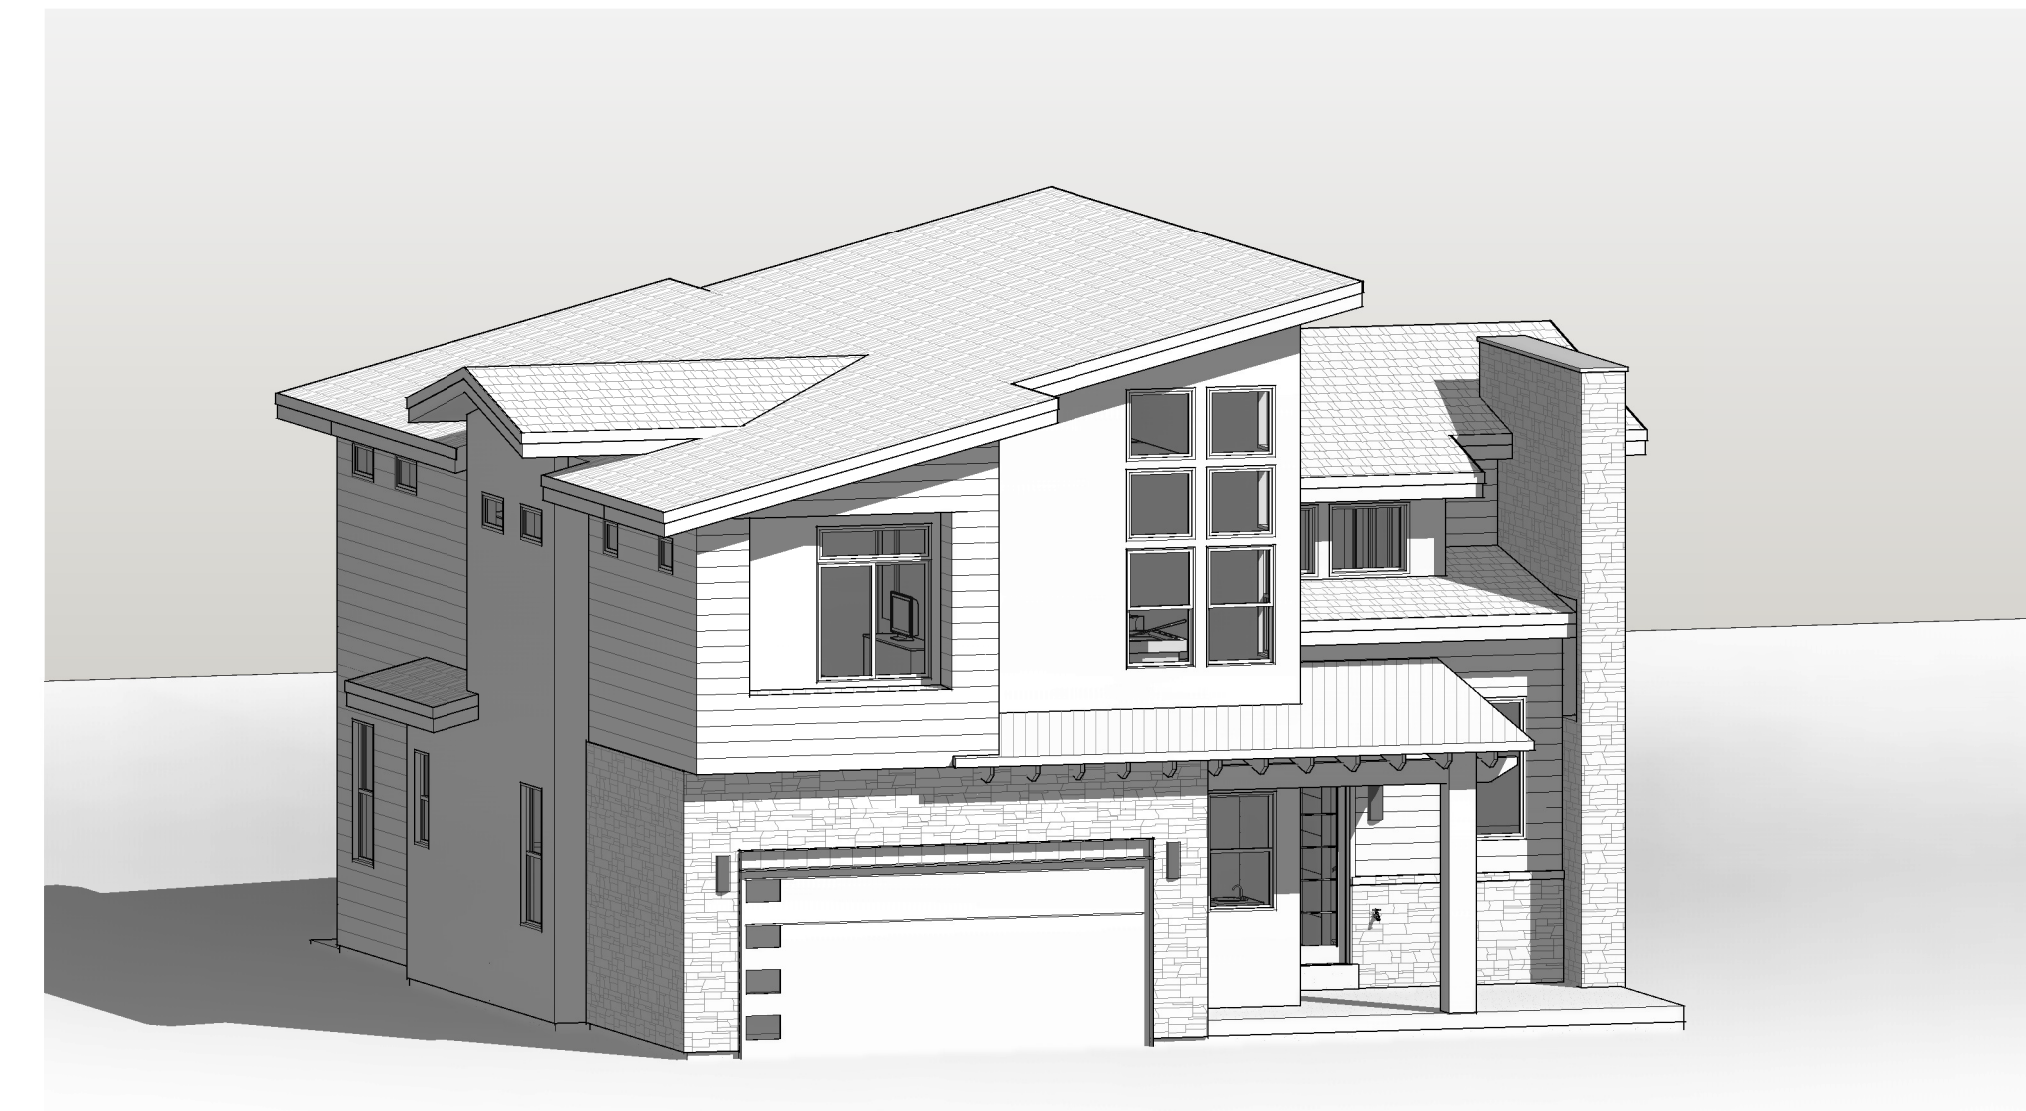

2 Left Elevation
1/4" = 1'-0"



UNLESS A PROFESSIONAL SEAL WITH SIGNATURE AND DATE IS AFFIXED, THIS DOCUMENT IS PRELIMINARY AND IS NOT INTENDED FOR CONSTRUCTION, RECORDING PURPOSES, OR IMPLEMENTATION.

C.W.
URBAN

THE DESIGNS SHOWN AND DESCRIBED HEREIN INCLUDING ALL TECHNICAL DRAWINGS, GRAPHIC REPRESENTATIONS & MODELS, THEREOF, ARE PROPRIETARY & CAN NOT BE COPIED, DUPLICATED, OR COMMERCIALY EXPLOITED IN WHOLE OR IN PART WITHOUT THE SOLE AND EXPRESS WRITTEN PERMISSION FROM CW URBAN.

PROJECT
The Redtail
Old Snow Basin Road

REVISIONS:

TITLE:
Exterior Elevations

SHEET:

A202

ISSUE DATE: 12.11.2020

Design Development

UNLESS A PROFESSIONAL SEAL WITH SIGNATURE AND DATE IS AFFIXED, THIS DOCUMENT IS PRELIMINARY AND IS NOT INTENDED FOR CONSTRUCTION, RECORDING PURPOSES, OR IMPLEMENTATION

C.W. URBAN

THE DESIGNS SHOWN AND DESCRIBED HEREIN INCLUDING ALL TECHNICAL DRAWINGS, GRAPHIC REPRESENTATIONS & MODELS, THEREOF, ARE PROPRIETARY & CAN NOT BE COPIED, DUPLICATED, OR COMMERCIALY EXPLOITED IN WHOLE OR IN PART WITHOUT THE SOLE AND EXPRESS WRITTEN PERMISSION FROM C.W. URBAN



1 Floor Bsmt
1/4" = 1'-0"

TOTAL SQUARE FOOTAGE	
Name	Area
BSMT	1,213 SF
	1,213 SF
LEVEL 1	1,415 SF
LEVEL 2	1,638 SF
Grand total	3,053 SF
	4,266 SF

PROJECT
The Retail
Old Snow Basin Road

REVISIONS:

TITLE:
Floor Plan - Bsmt

SHEET:

A101


ISSUE DATE : 12.11.2020

Design Development

UNLESS A PROFESSIONAL SEAL WITH SIGNATURE AND DATE IS AFFIXED, THIS DOCUMENT IS PRELIMINARY AND IS NOT INTENDED FOR CONSTRUCTION, RECORDING PURPOSES, OR IMPLEMENTATION

C.W.
URBAN

THE DESIGNS SHOWN AND DESCRIBED HEREIN INCLUDING ALL TECHNICAL DRAWINGS, GRAPHIC REPRESENTATIONS & MODELS, THEREOF, ARE PROPRIETARY & CAN NOT BE COPIED, DUPLICATED, OR COMMERCIALY EXPLOITED IN WHOLE OR IN PART WITHOUT THE SOLE AND EXPRESS WRITTEN PERMISSION FROM CW URBAN

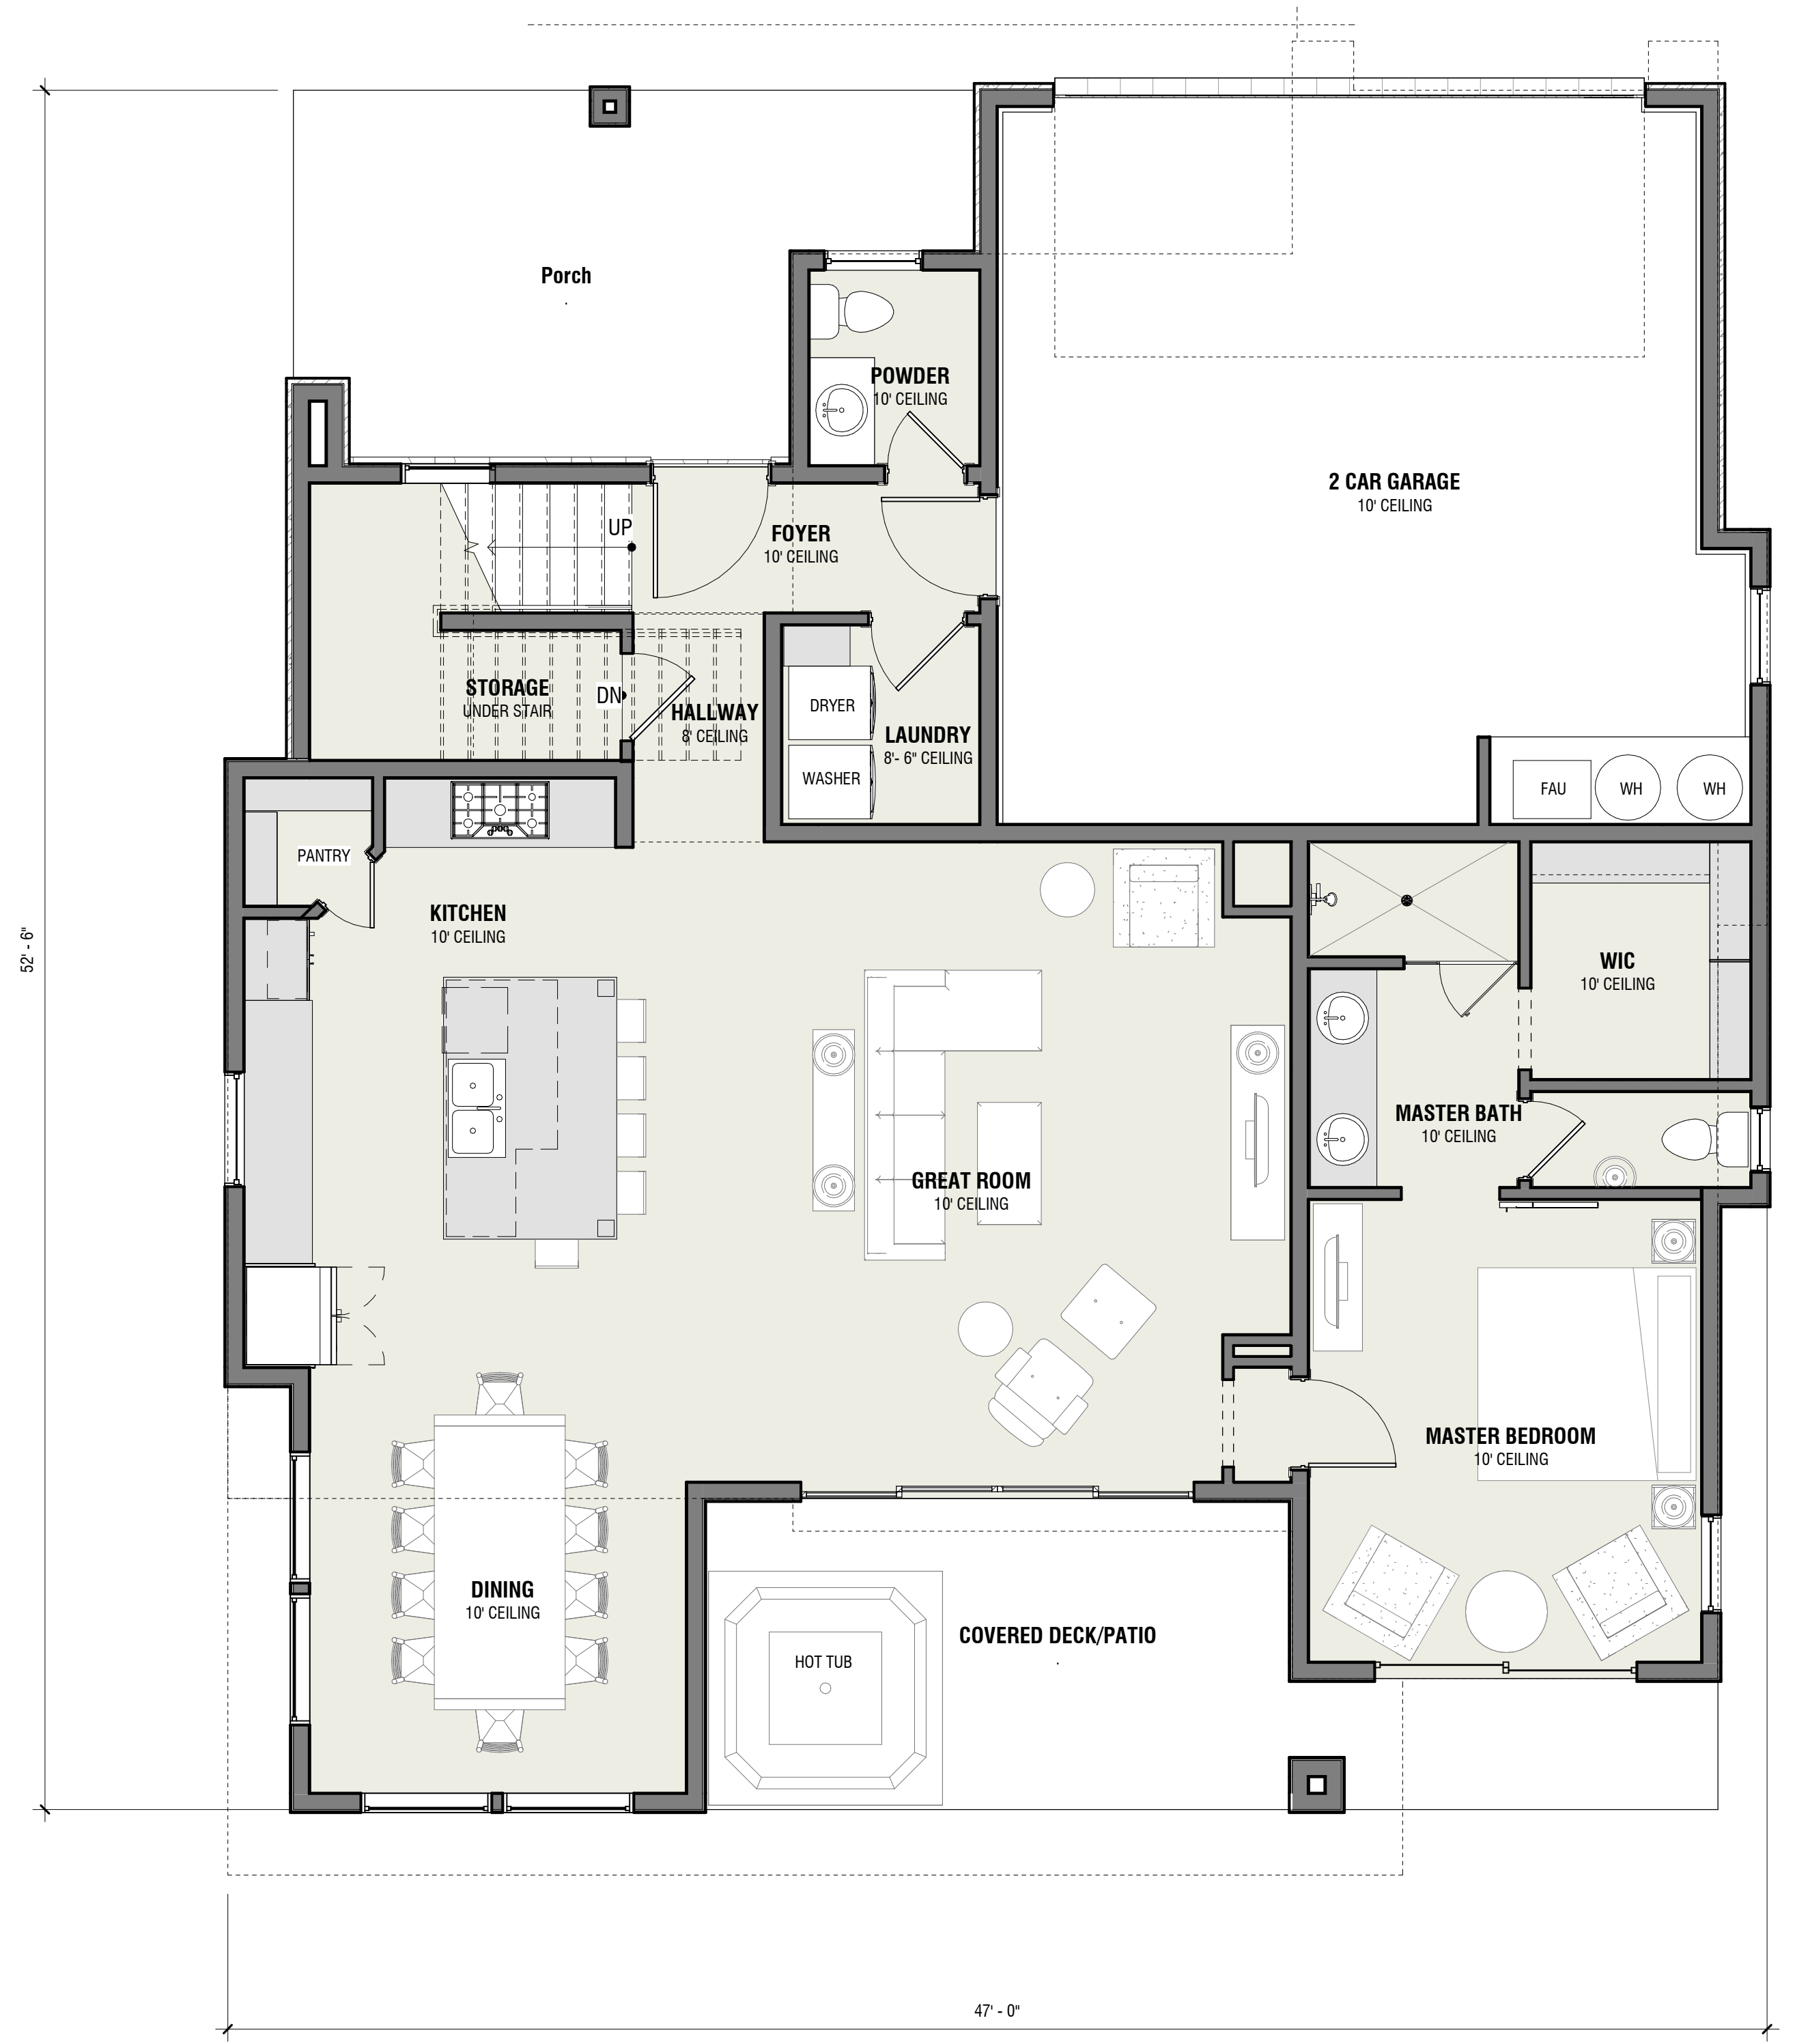

1 Floor Main
1/4" = 1'-0"

TOTAL SQUARE FOOTAGE	
Name	Area
BSMT	1,213 SF
	1,213 SF
LEVEL 1	1,415 SF
LEVEL 2	1,638 SF
	3,053 SF
Grand total	4,266 SF

PROJECT
The Retail
Old Snow Basin Road

REVISIONS:

TITLE:
Floor Plan - Level 1


SHEET:
A102

ISSUE DATE: 12.11.2020

UNLESS A PROFESSIONAL SEAL WITH SIGNATURE AND DATE IS AFFIXED, THIS DOCUMENT IS PRELIMINARY AND IS NOT INTENDED FOR CONSTRUCTION, RECORDING PURPOSES, OR IMPLEMENTATION

C.W.
URBAN

THE DESIGNS SHOWN AND DESCRIBED HEREIN INCLUDING ALL TECHNICAL DRAWINGS, GRAPHIC REPRESENTATIONS & MODELS, THEREOF, ARE PROPRIETARY & CAN NOT BE COPIED, DUPLICATED, OR COMMERCIALY EXPLOITED IN WHOLE OR IN PART WITHOUT THE SOLE AND EXPRESS WRITTEN PERMISSION FROM CW URBAN

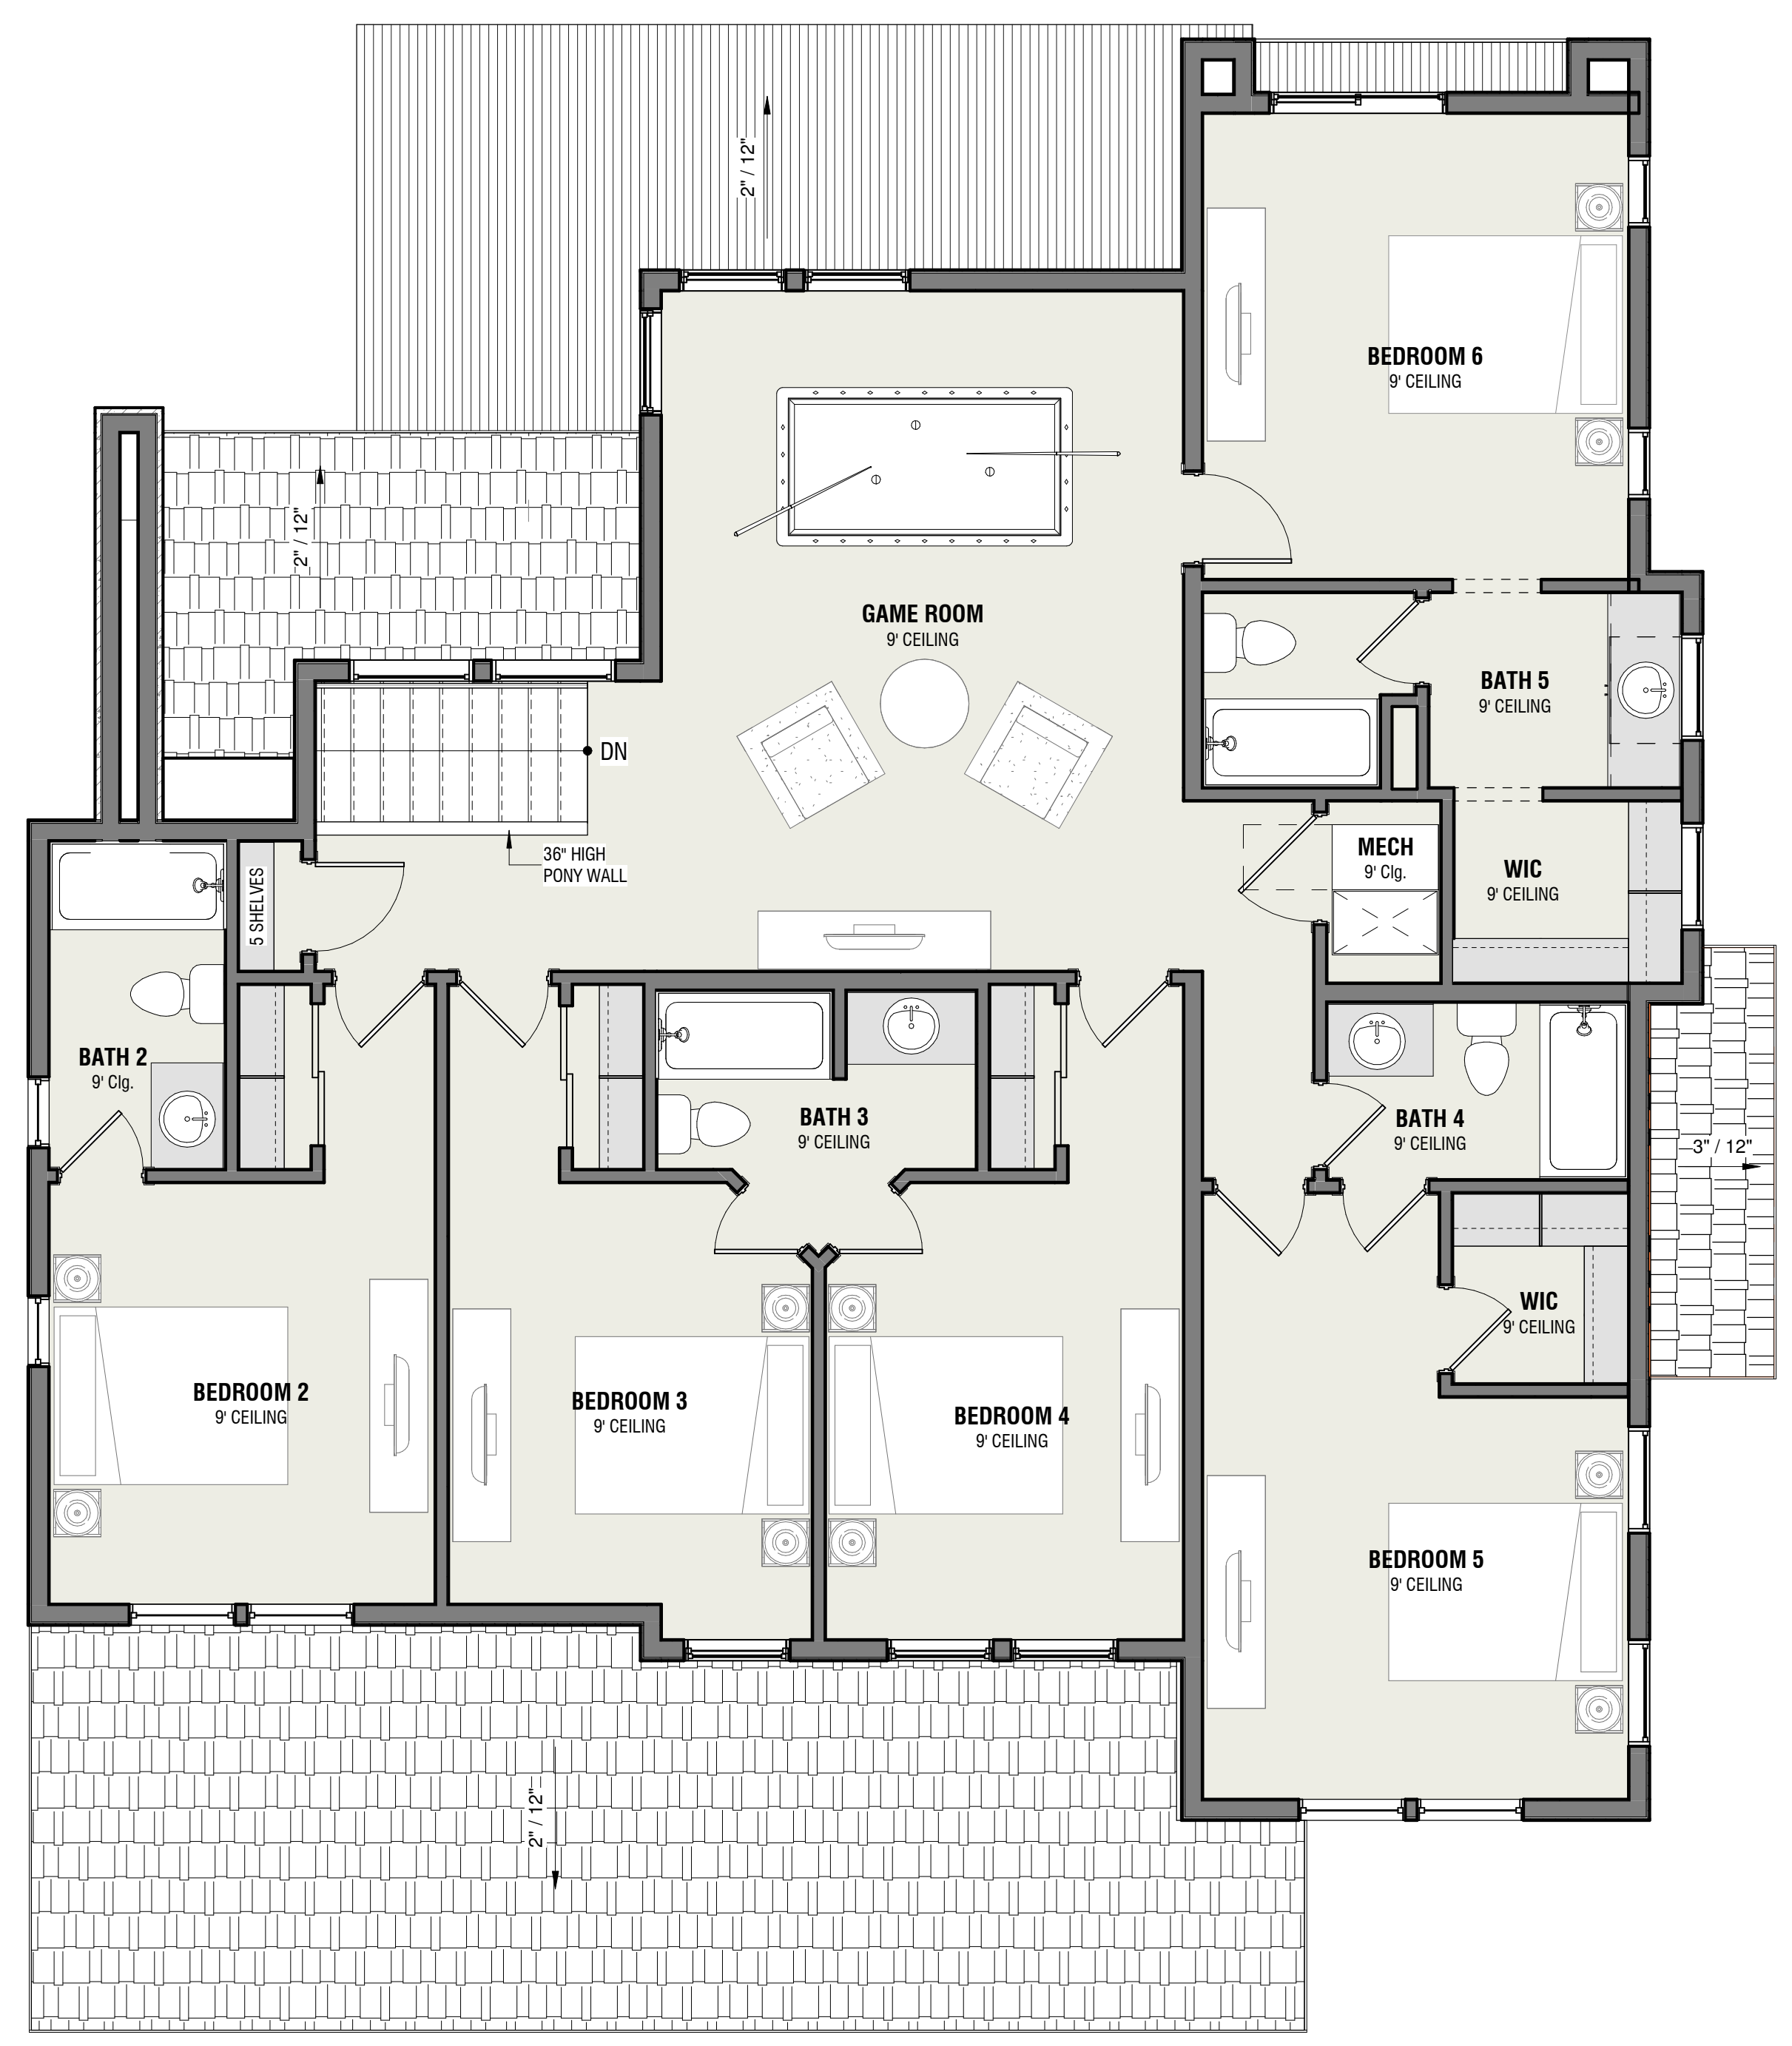

1 Floor Upper
1/4" = 1'-0"

TOTAL SQUARE FOOTAGE	
Name	Area
BSMT	1,213 SF
	1,213 SF
LEVEL 1	1,415 SF
LEVEL 2	1,638 SF
	3,053 SF
Grand total	4,266 SF

PROJECT
The Retail
Old Snow Basin Road

REVISIONS:

TITLE:
Floor Plan - Level 2

SHEET:
A103

ISSUE DATE : 12.11.2020
Design Development