



Site Information


Site Name: Huntsville
Site Address: 7305 E 730 N Huntsville UT 84317
Map Parcel #: 210080029
Latitude: 41.271246
Longitude: -111.771505
Property Owner: Clawson Frank Wessman

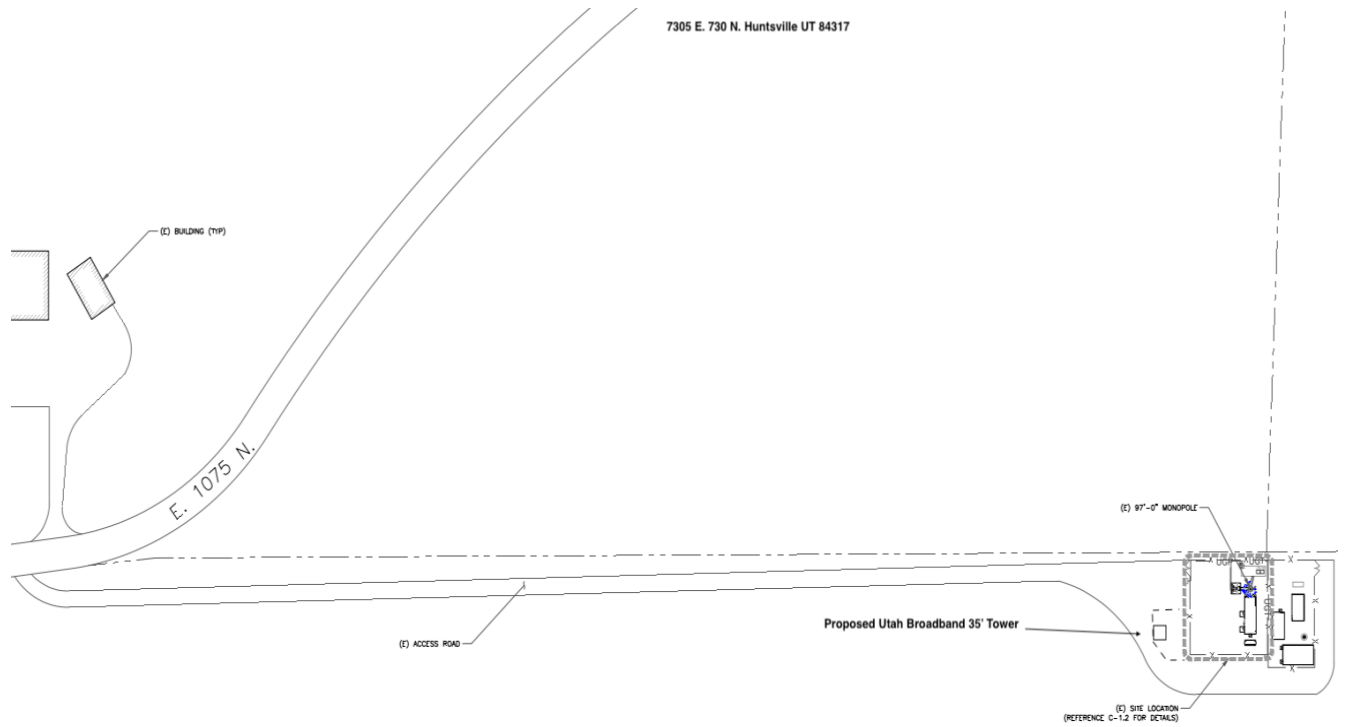

1 OVERALL SITE PLAN
SCALE: 1"=30'-0" (TALL 900)
1"=40'-0" (11/16")



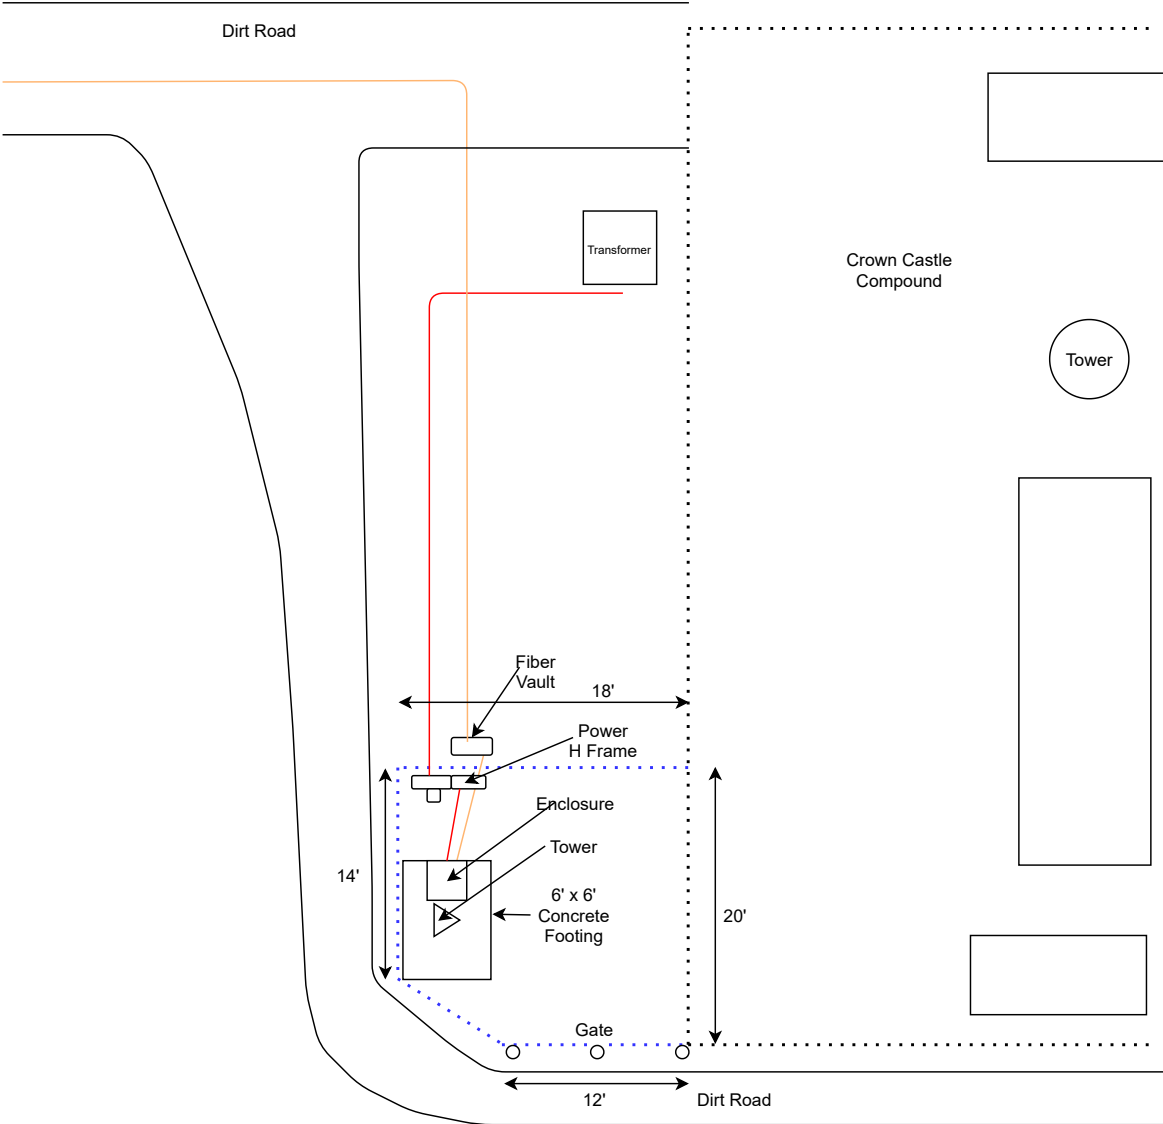

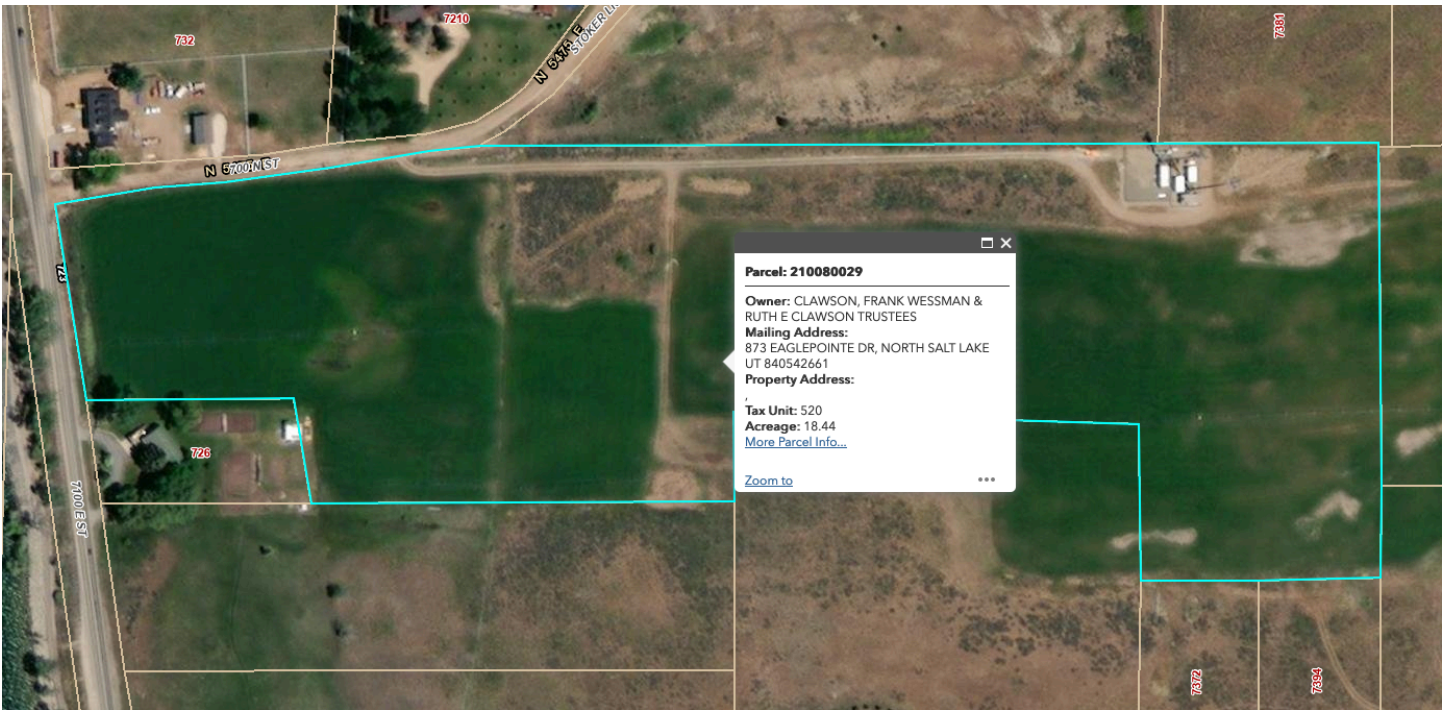

Parcel: 210080029

Owner: CLAWSON, FRANK WESSMAN &
RUTH E CLAWSON TRUSTEES
Mailing Address:
873 EAGLEPOINTE DR, NORTH SALT LAKE
UT 840542661
Property Address:
,
Tax Unit: 520
Acreage: 18.44
[More Parcel Info...](#)
[Zoom to](#) ...