




EAST ELEVATION ①

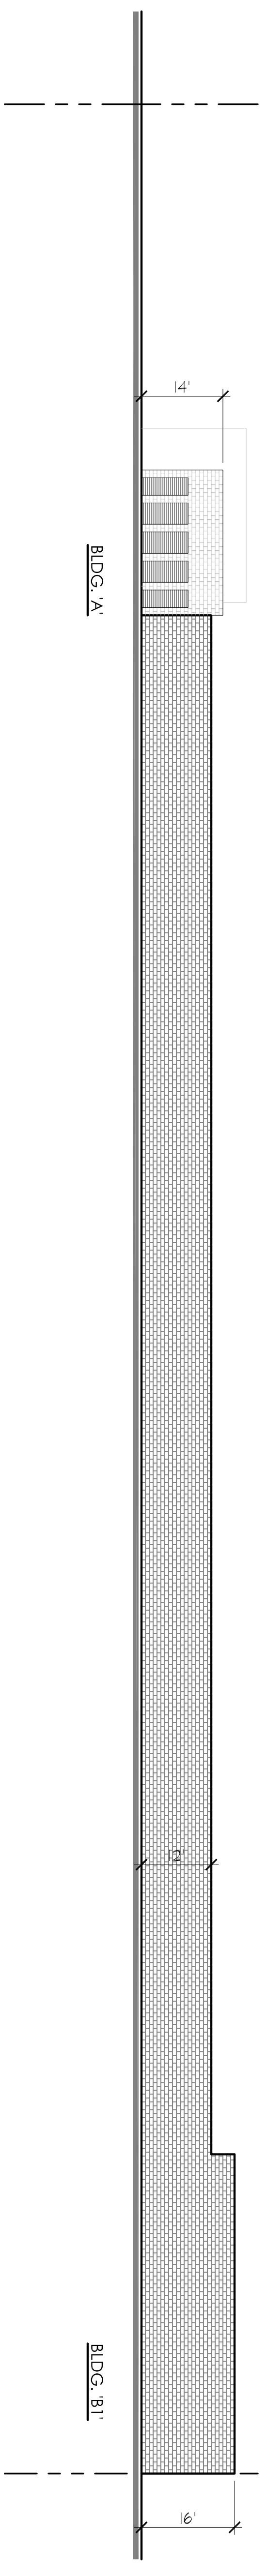

NORTH ELEVATION ②

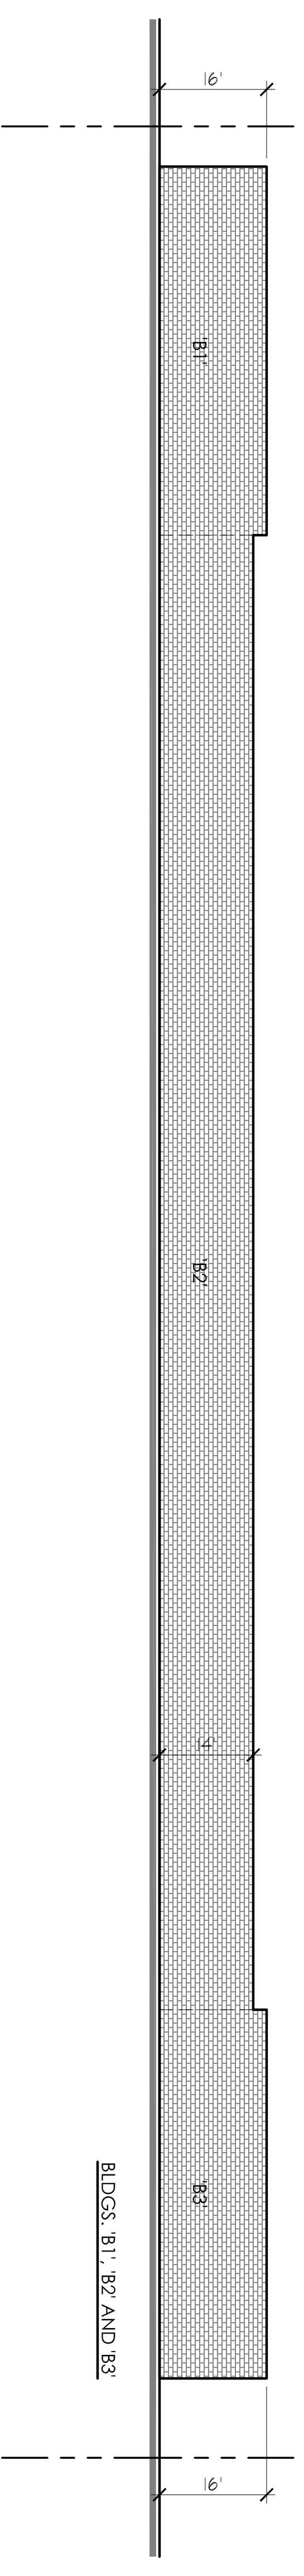

WEST ELEVATION ③

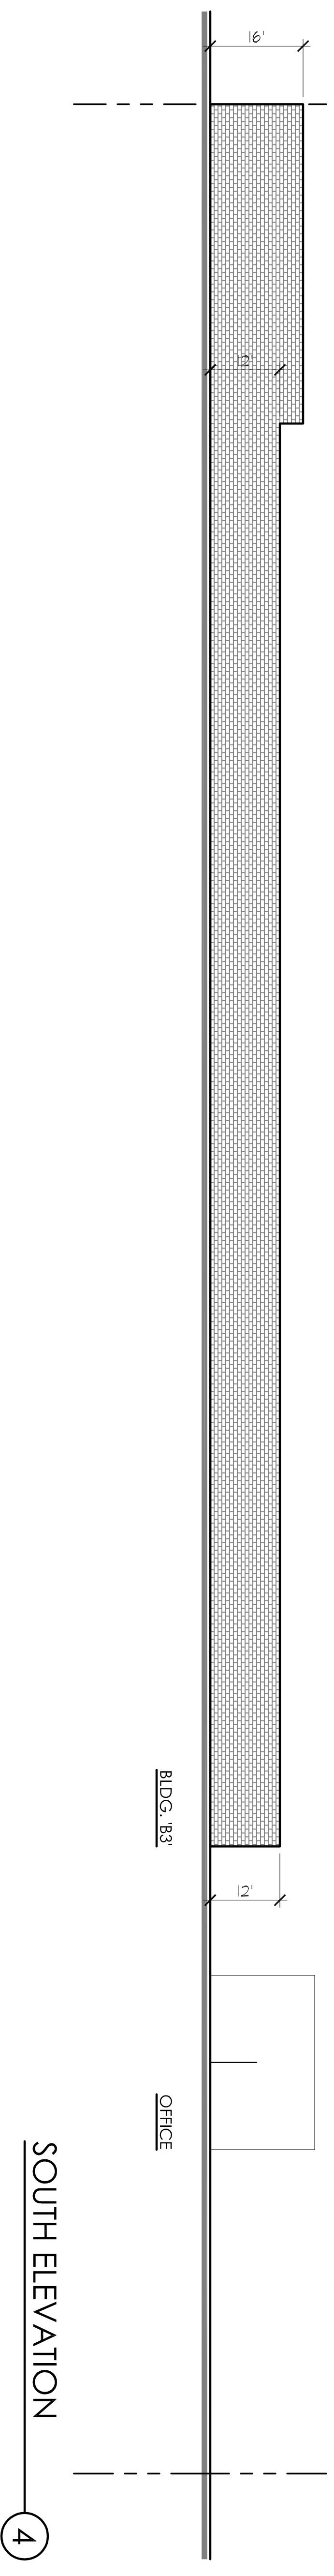

SOUTH ELEVATION ④