



3

ay ate

Project Info.


Designer: Begin Date:

10-1-21 GATEWAY ESTATES

SUBDIVISION PHASE 3

Number: <u>4825–26</u>


Sheets

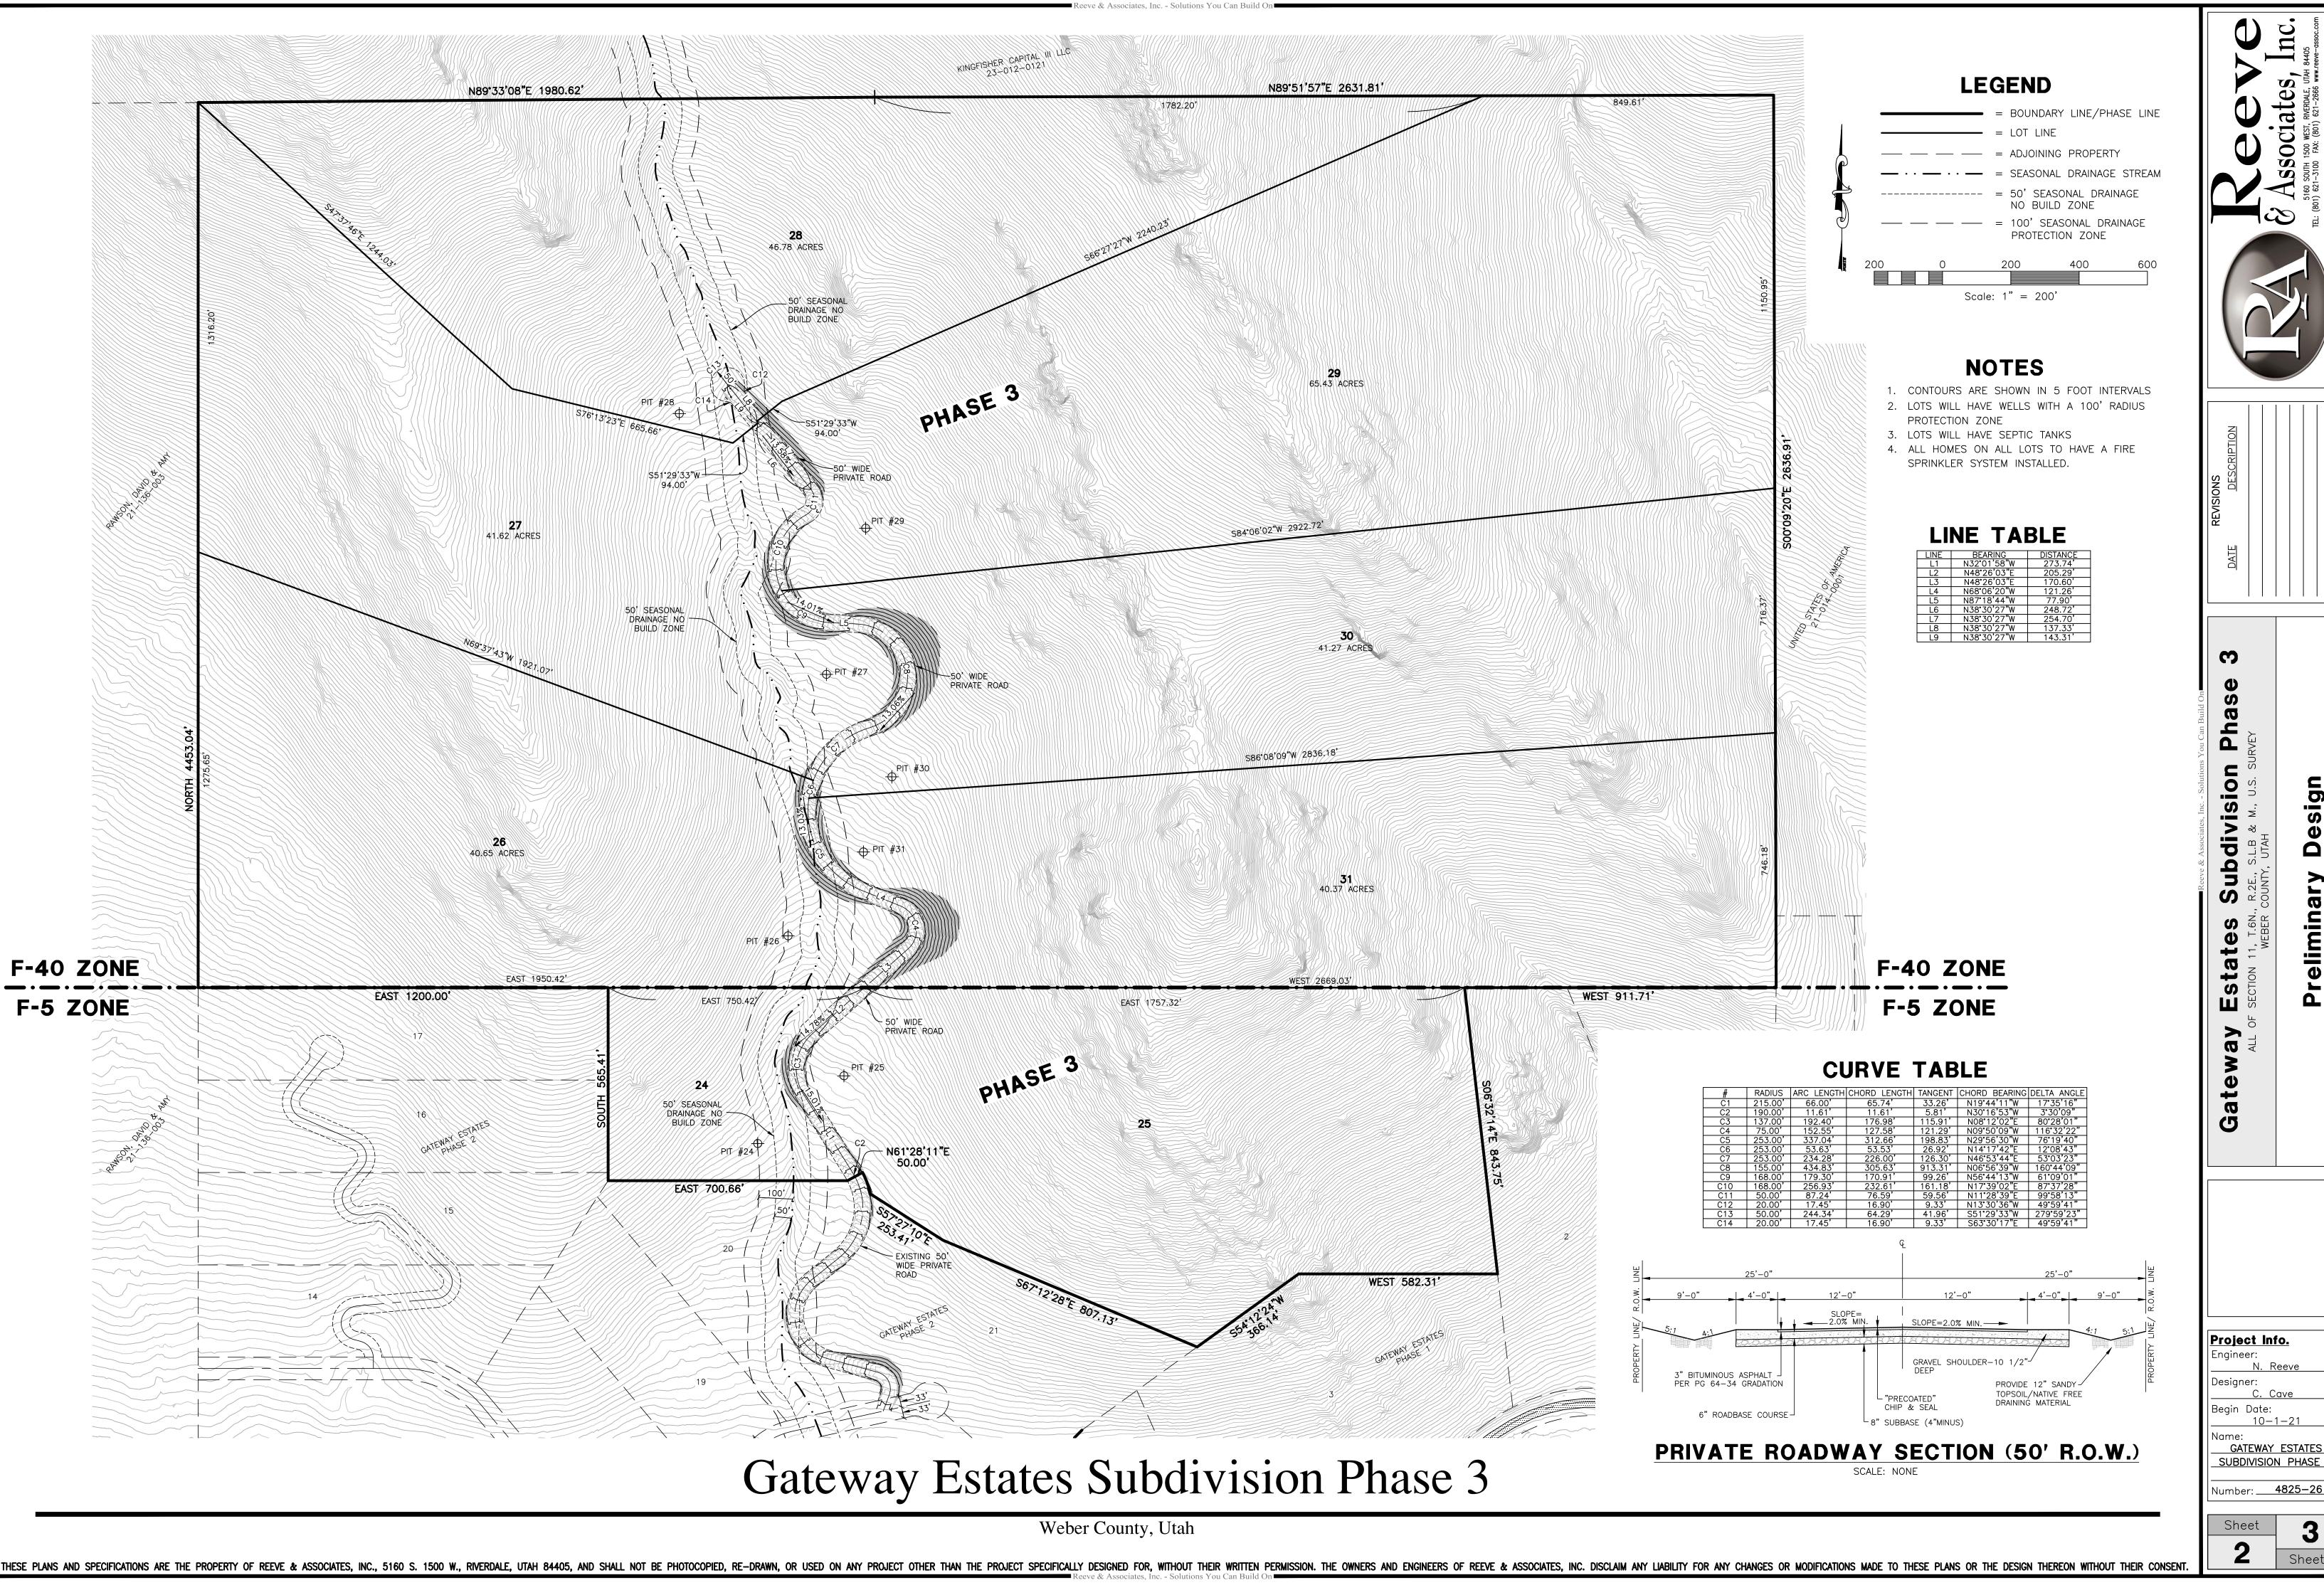



Project Info.

Number: <u>4825–26</u>

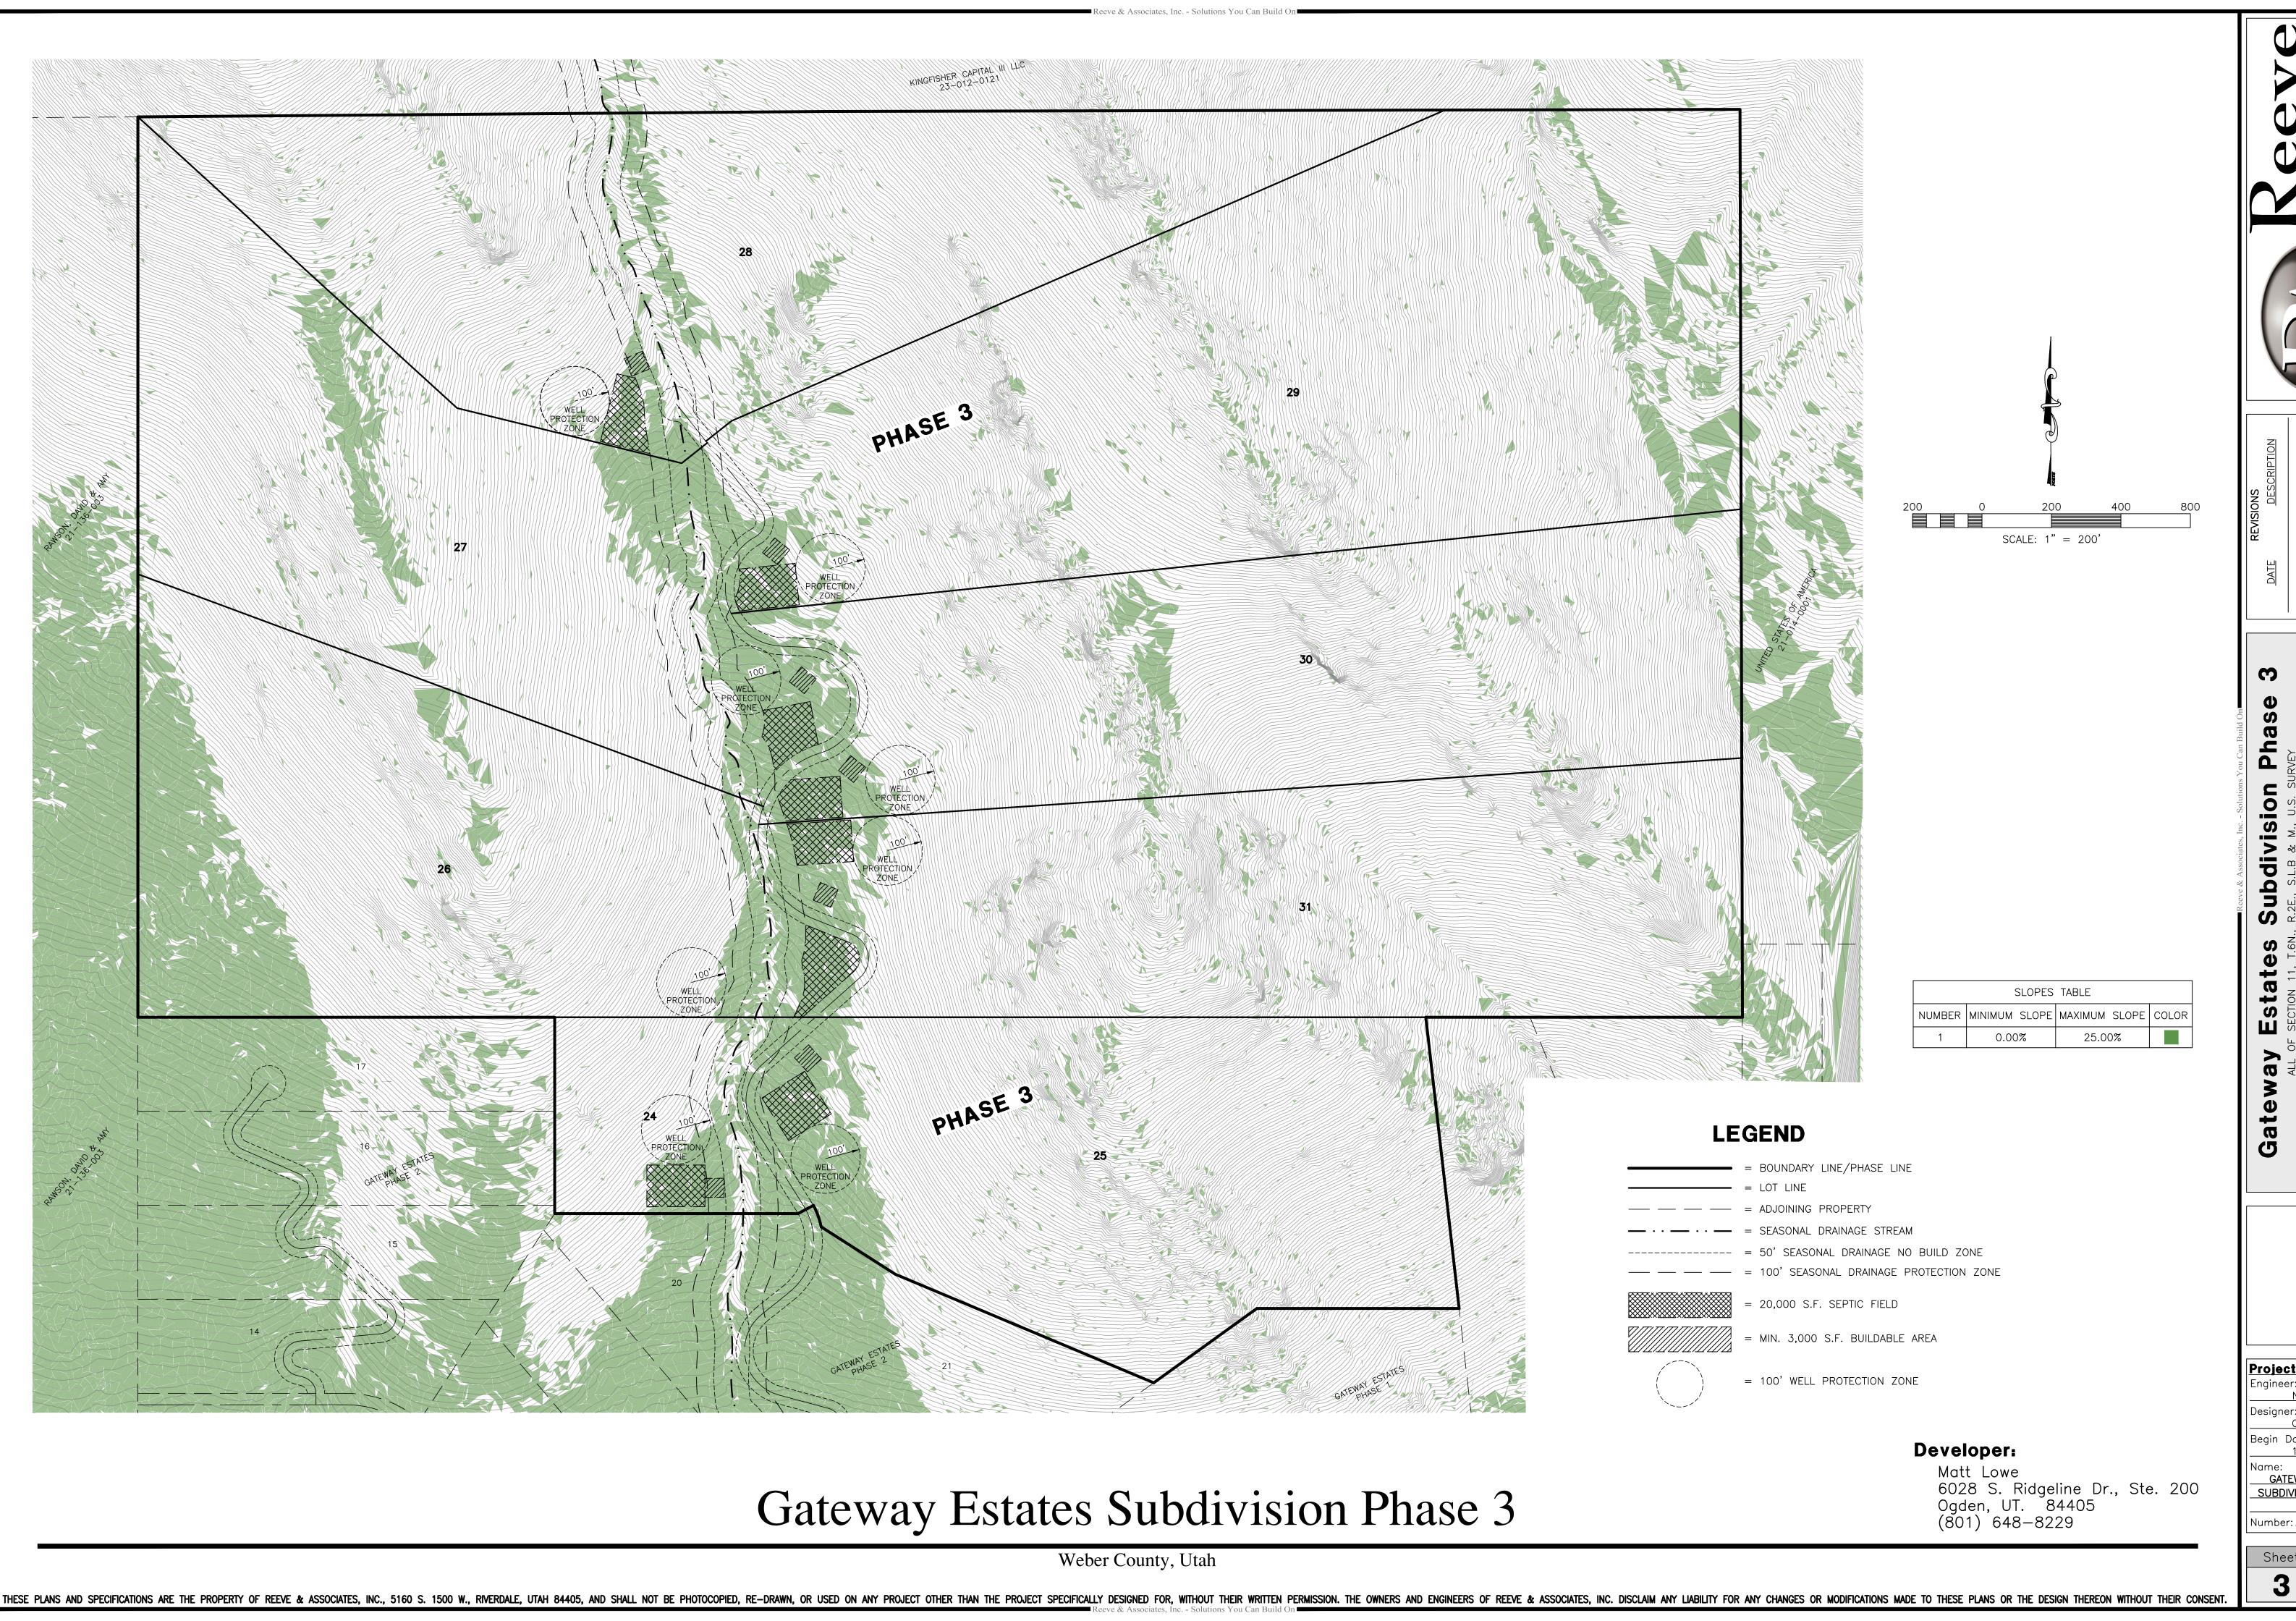



Project Info.

GATEWAY ESTATES
SUBDIVISION PHASE 3

Number: <u>4825–26</u>