



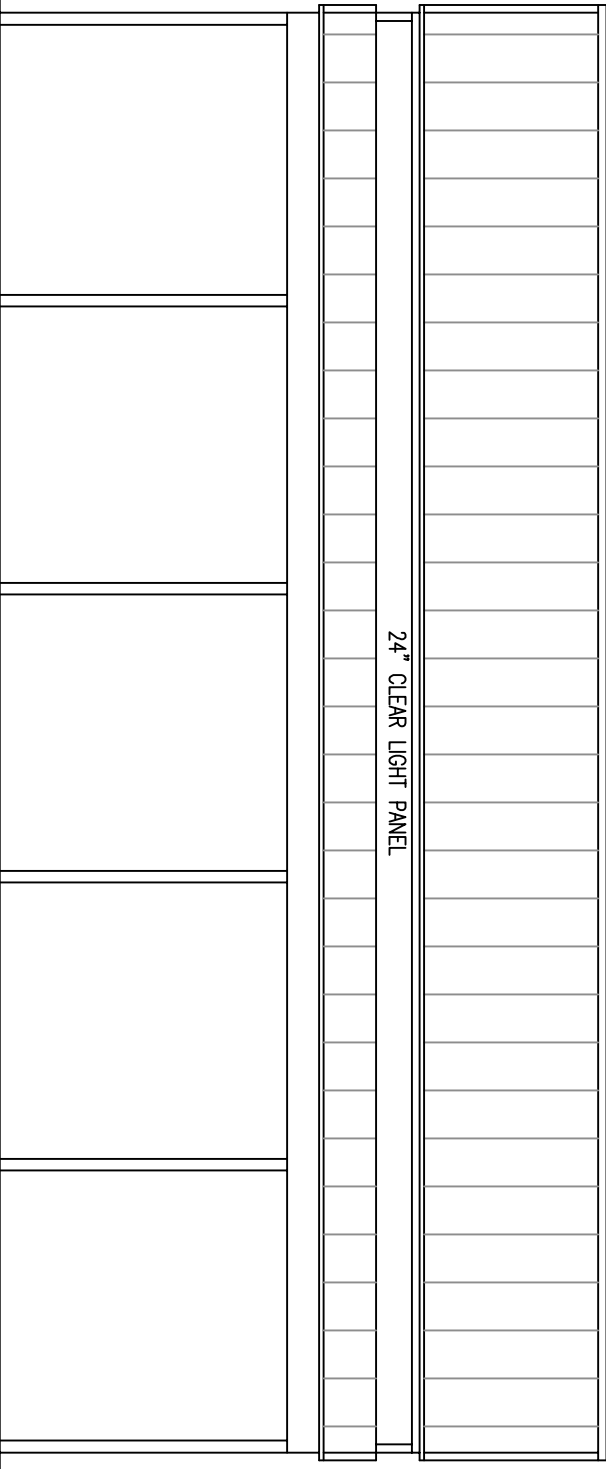

WEST ELEVATION

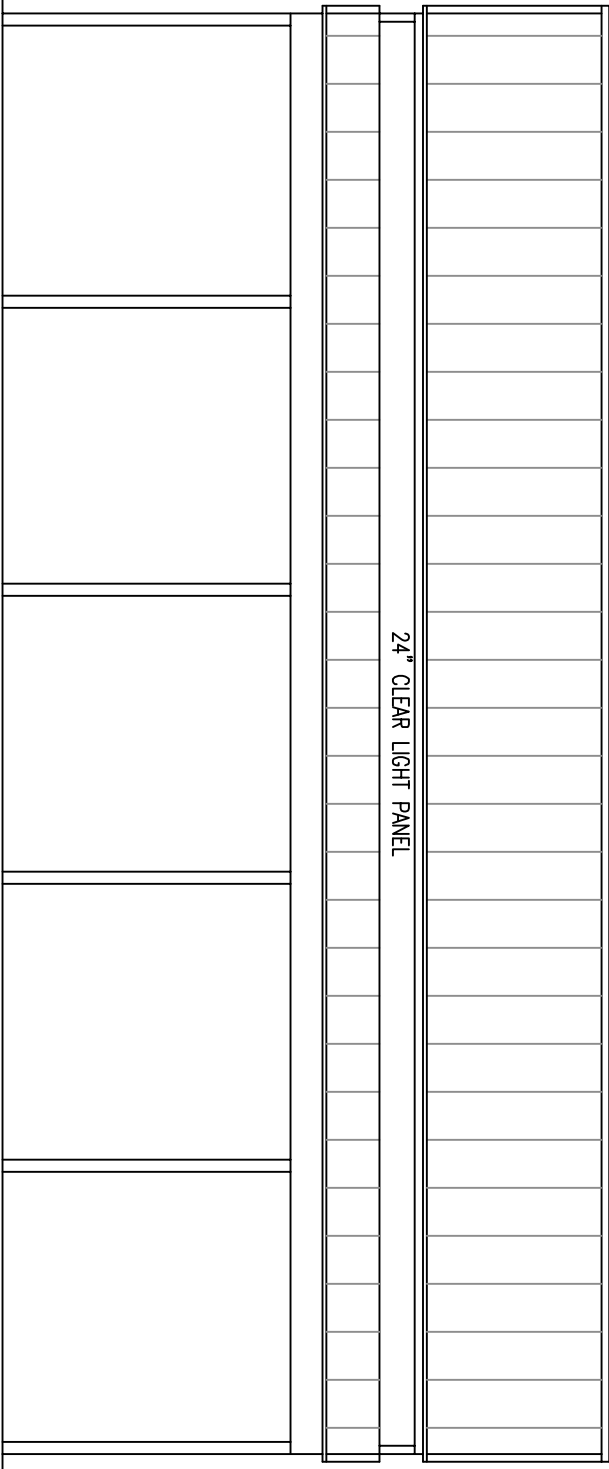

EAST ELEVATION