



**SUMMIT VILLAGE NEST 1**  
 POWDER MOUNTAIN EDEN, UT 84310

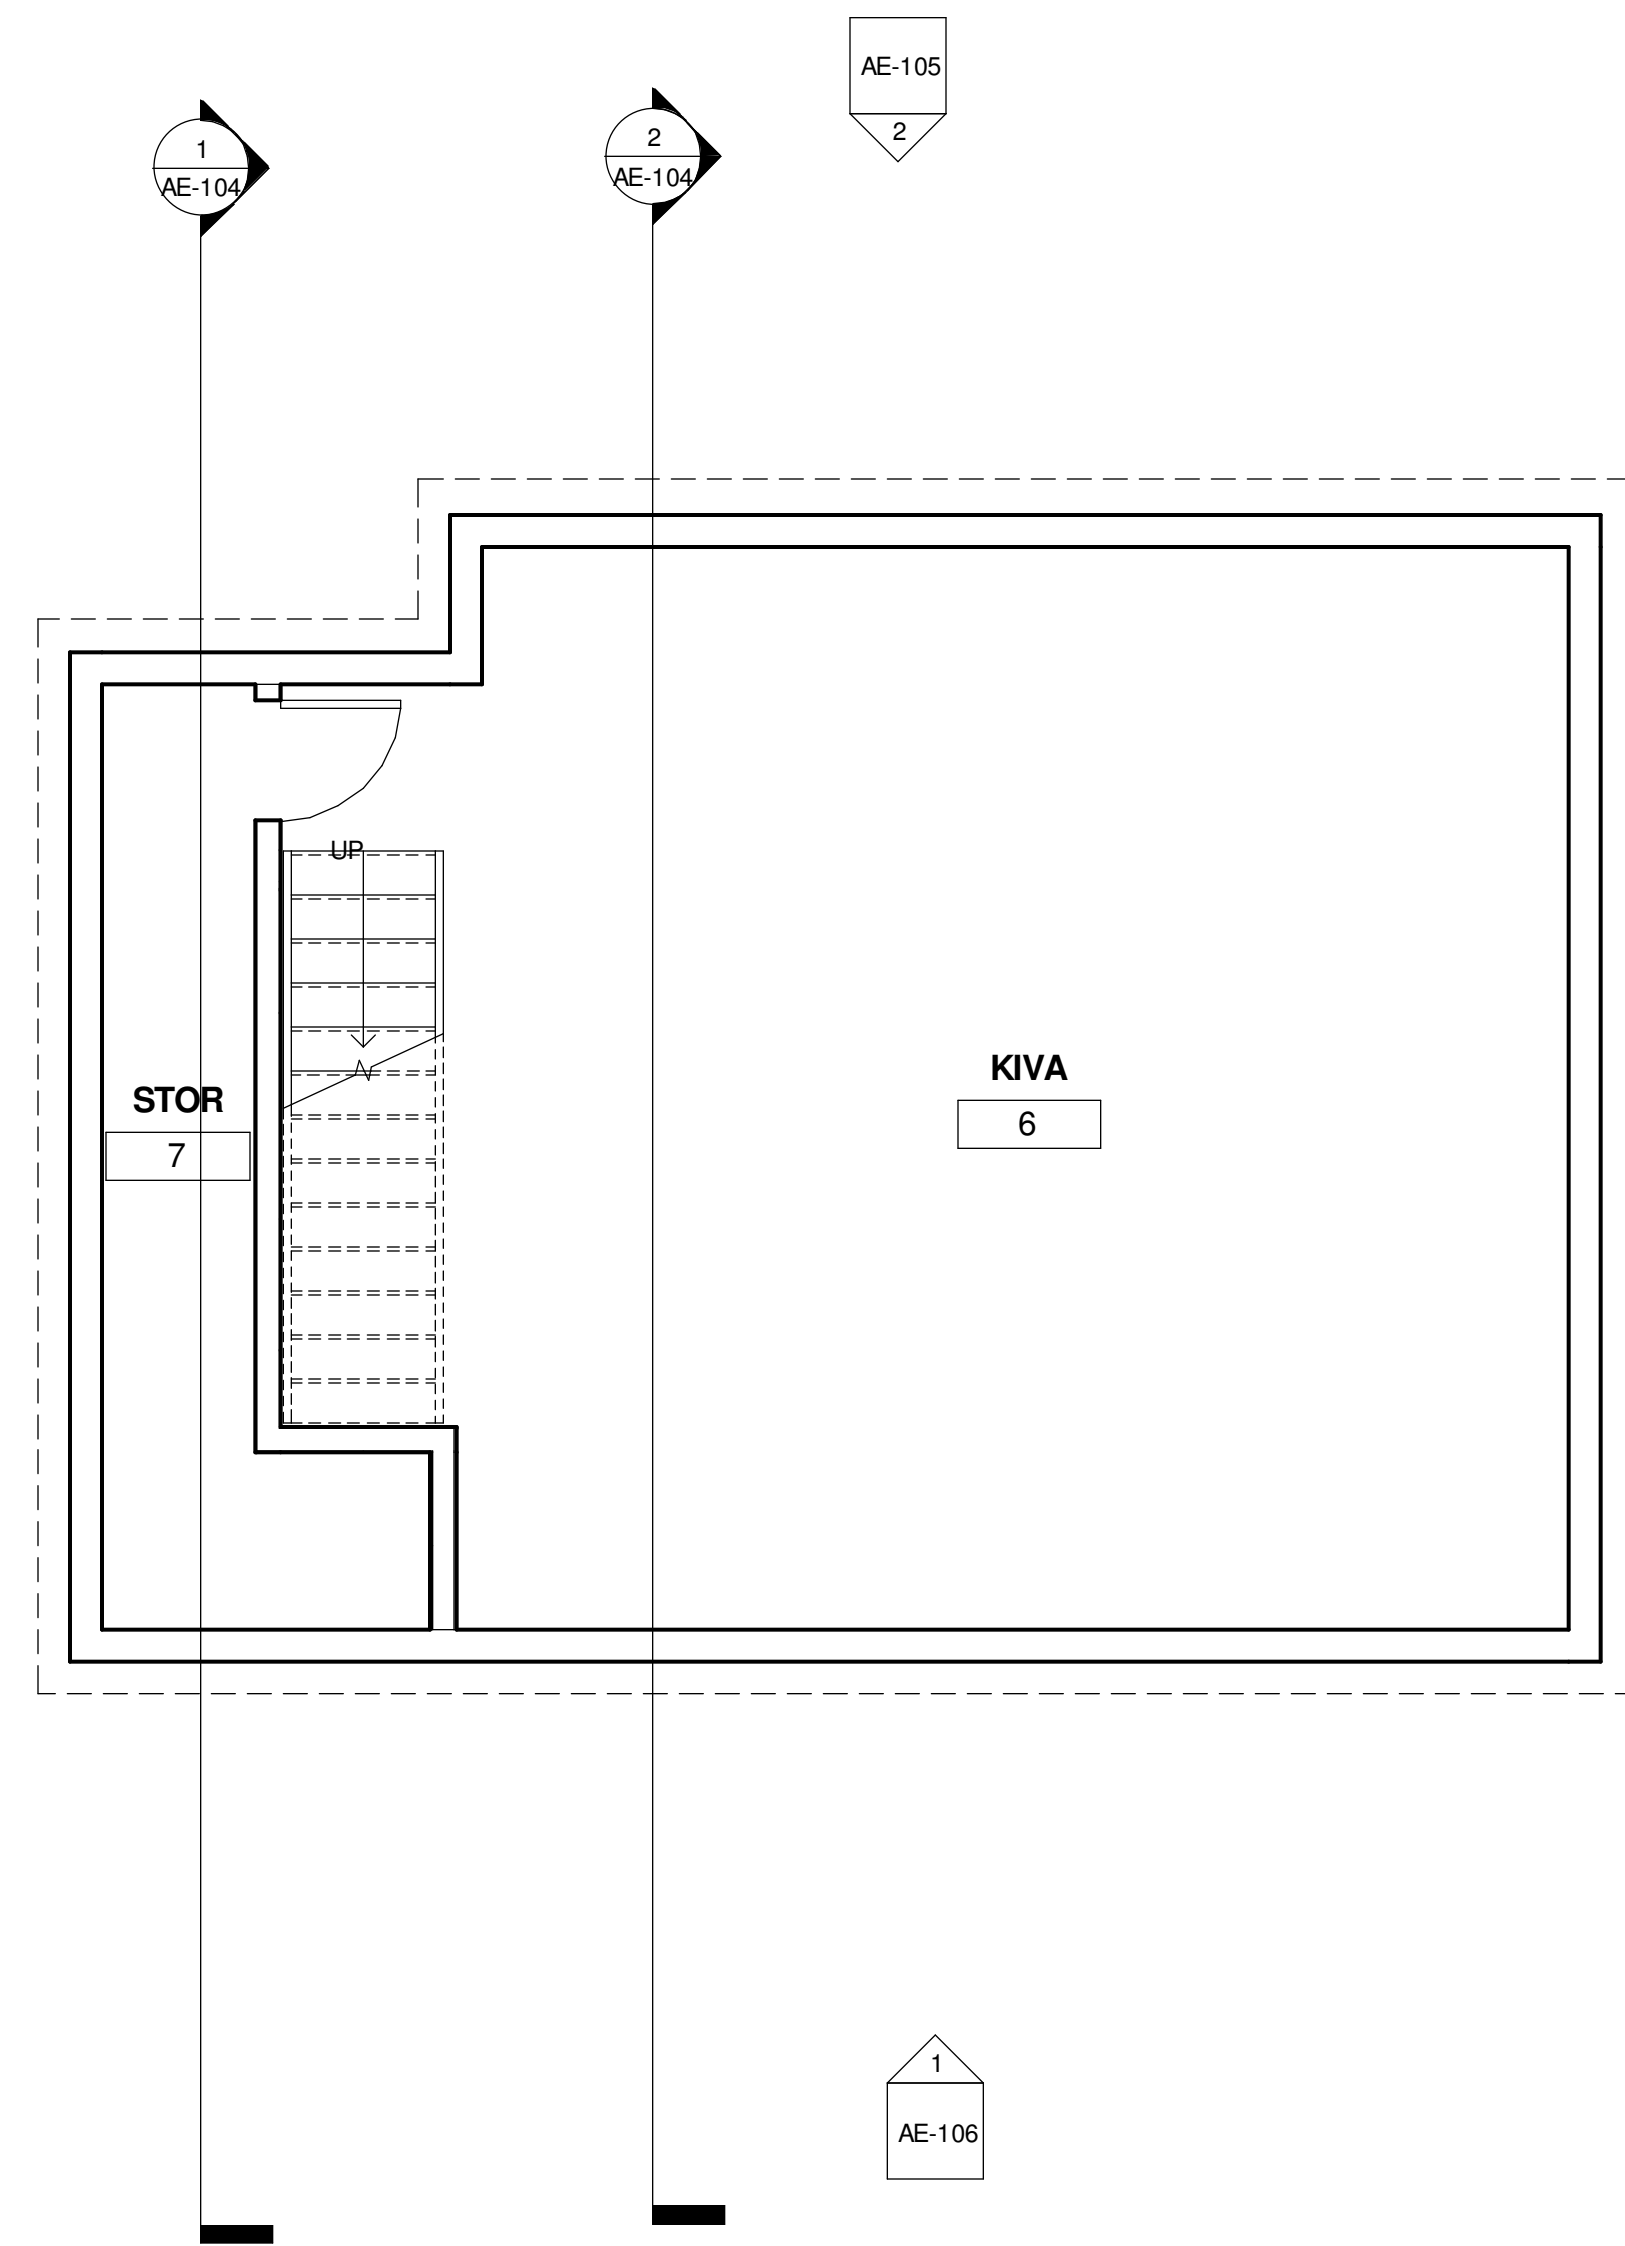

**1 LOWER LEVEL**  
 AE-101 1/4" = 1'-0"

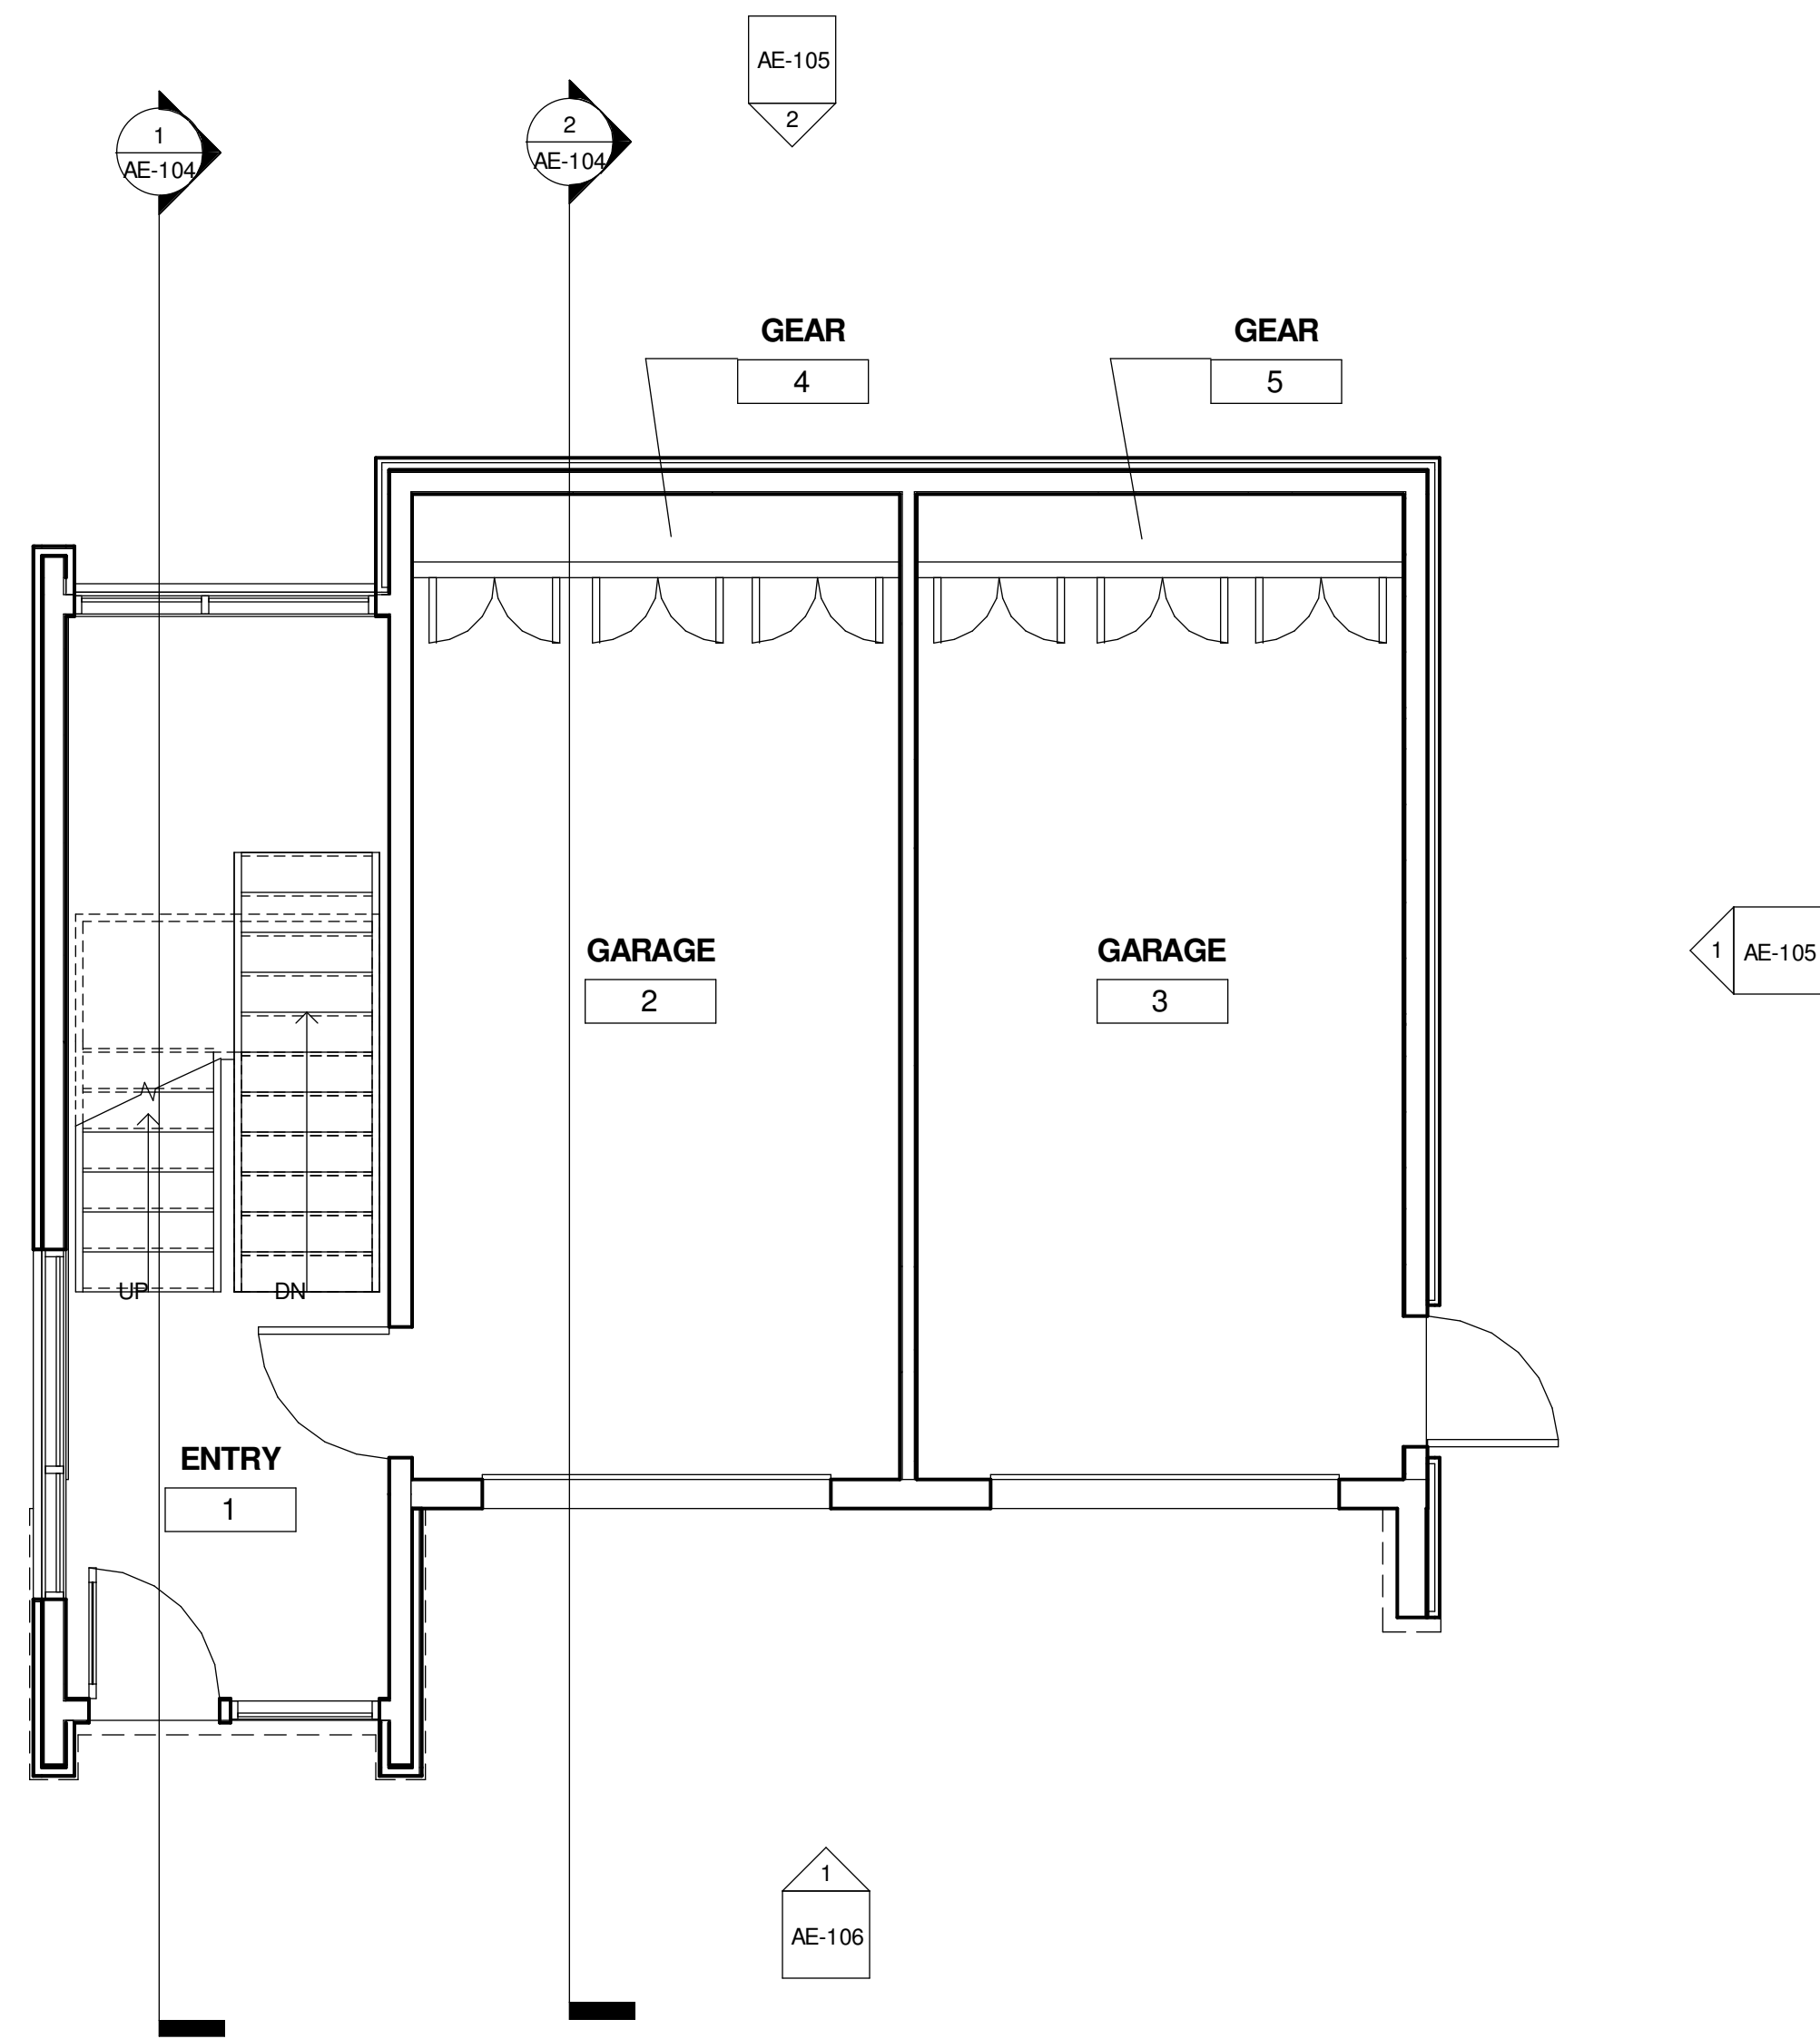

**2 LEVEL 1**  
 AE-101 1/4" = 1'-0"

THIS DOCUMENT IS THE PROPERTY OF BERTOLDI ARCHITECTS © 2013

REV.	DATE


PROJECT # 1328  
 DATE: 9/16/13  
 TITLE:  
 FLOOR PLANS

SHEET:  
**AE-101**

**SUMMIT VILLAGE NEST 1**  
 POWDER MOUNTAIN  
 EDEN, UT 84310



1 LEVEL 2  
 AE-102 1/4" = 1'-0"

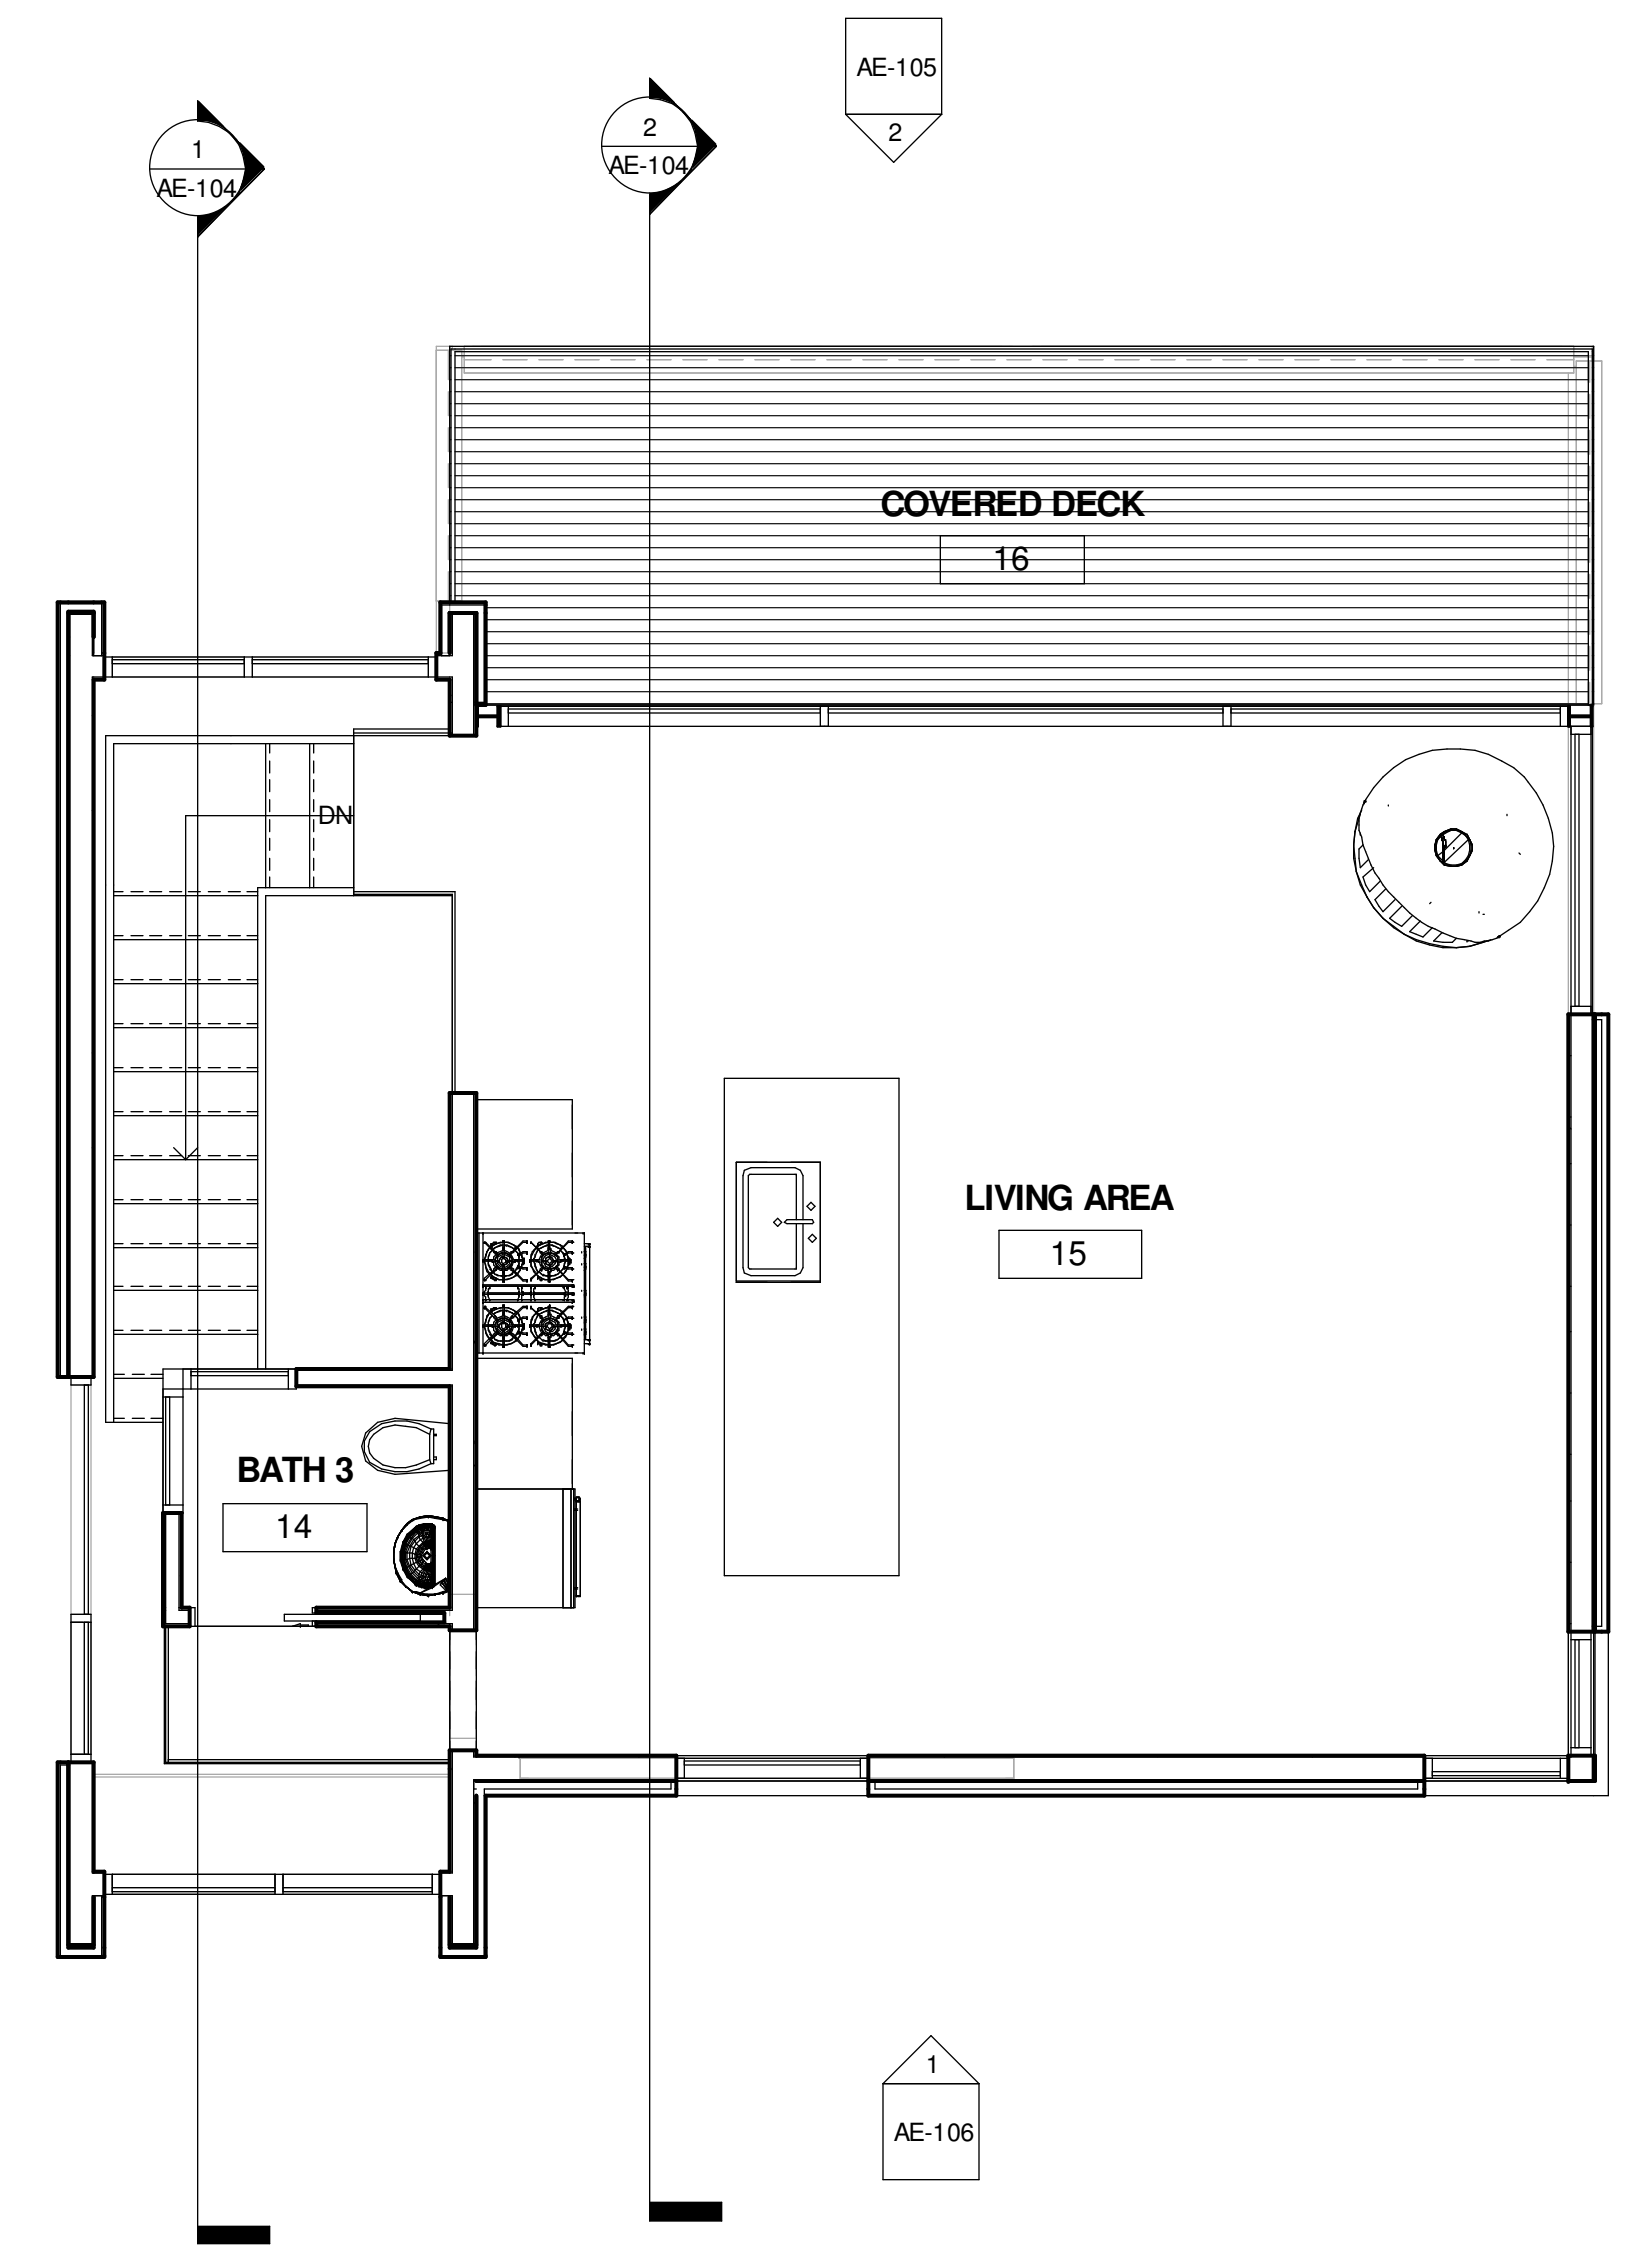

2 LEVEL 3  
 AE-102 1/4" = 1'-0"


THIS DOCUMENT IS THE PROPERTY OF BERTOLDI ARCHITECTS © 2013

REV.	DATE


PROJECT # 1328  
 DATE: 9/16/13  
 TITLE:  
 FLOOR PLANS

SHEET:  
 AE-102

**SUMMIT VILLAGE NEST 1**  
 POWDER MOUNTAIN EDEN, UT 84310

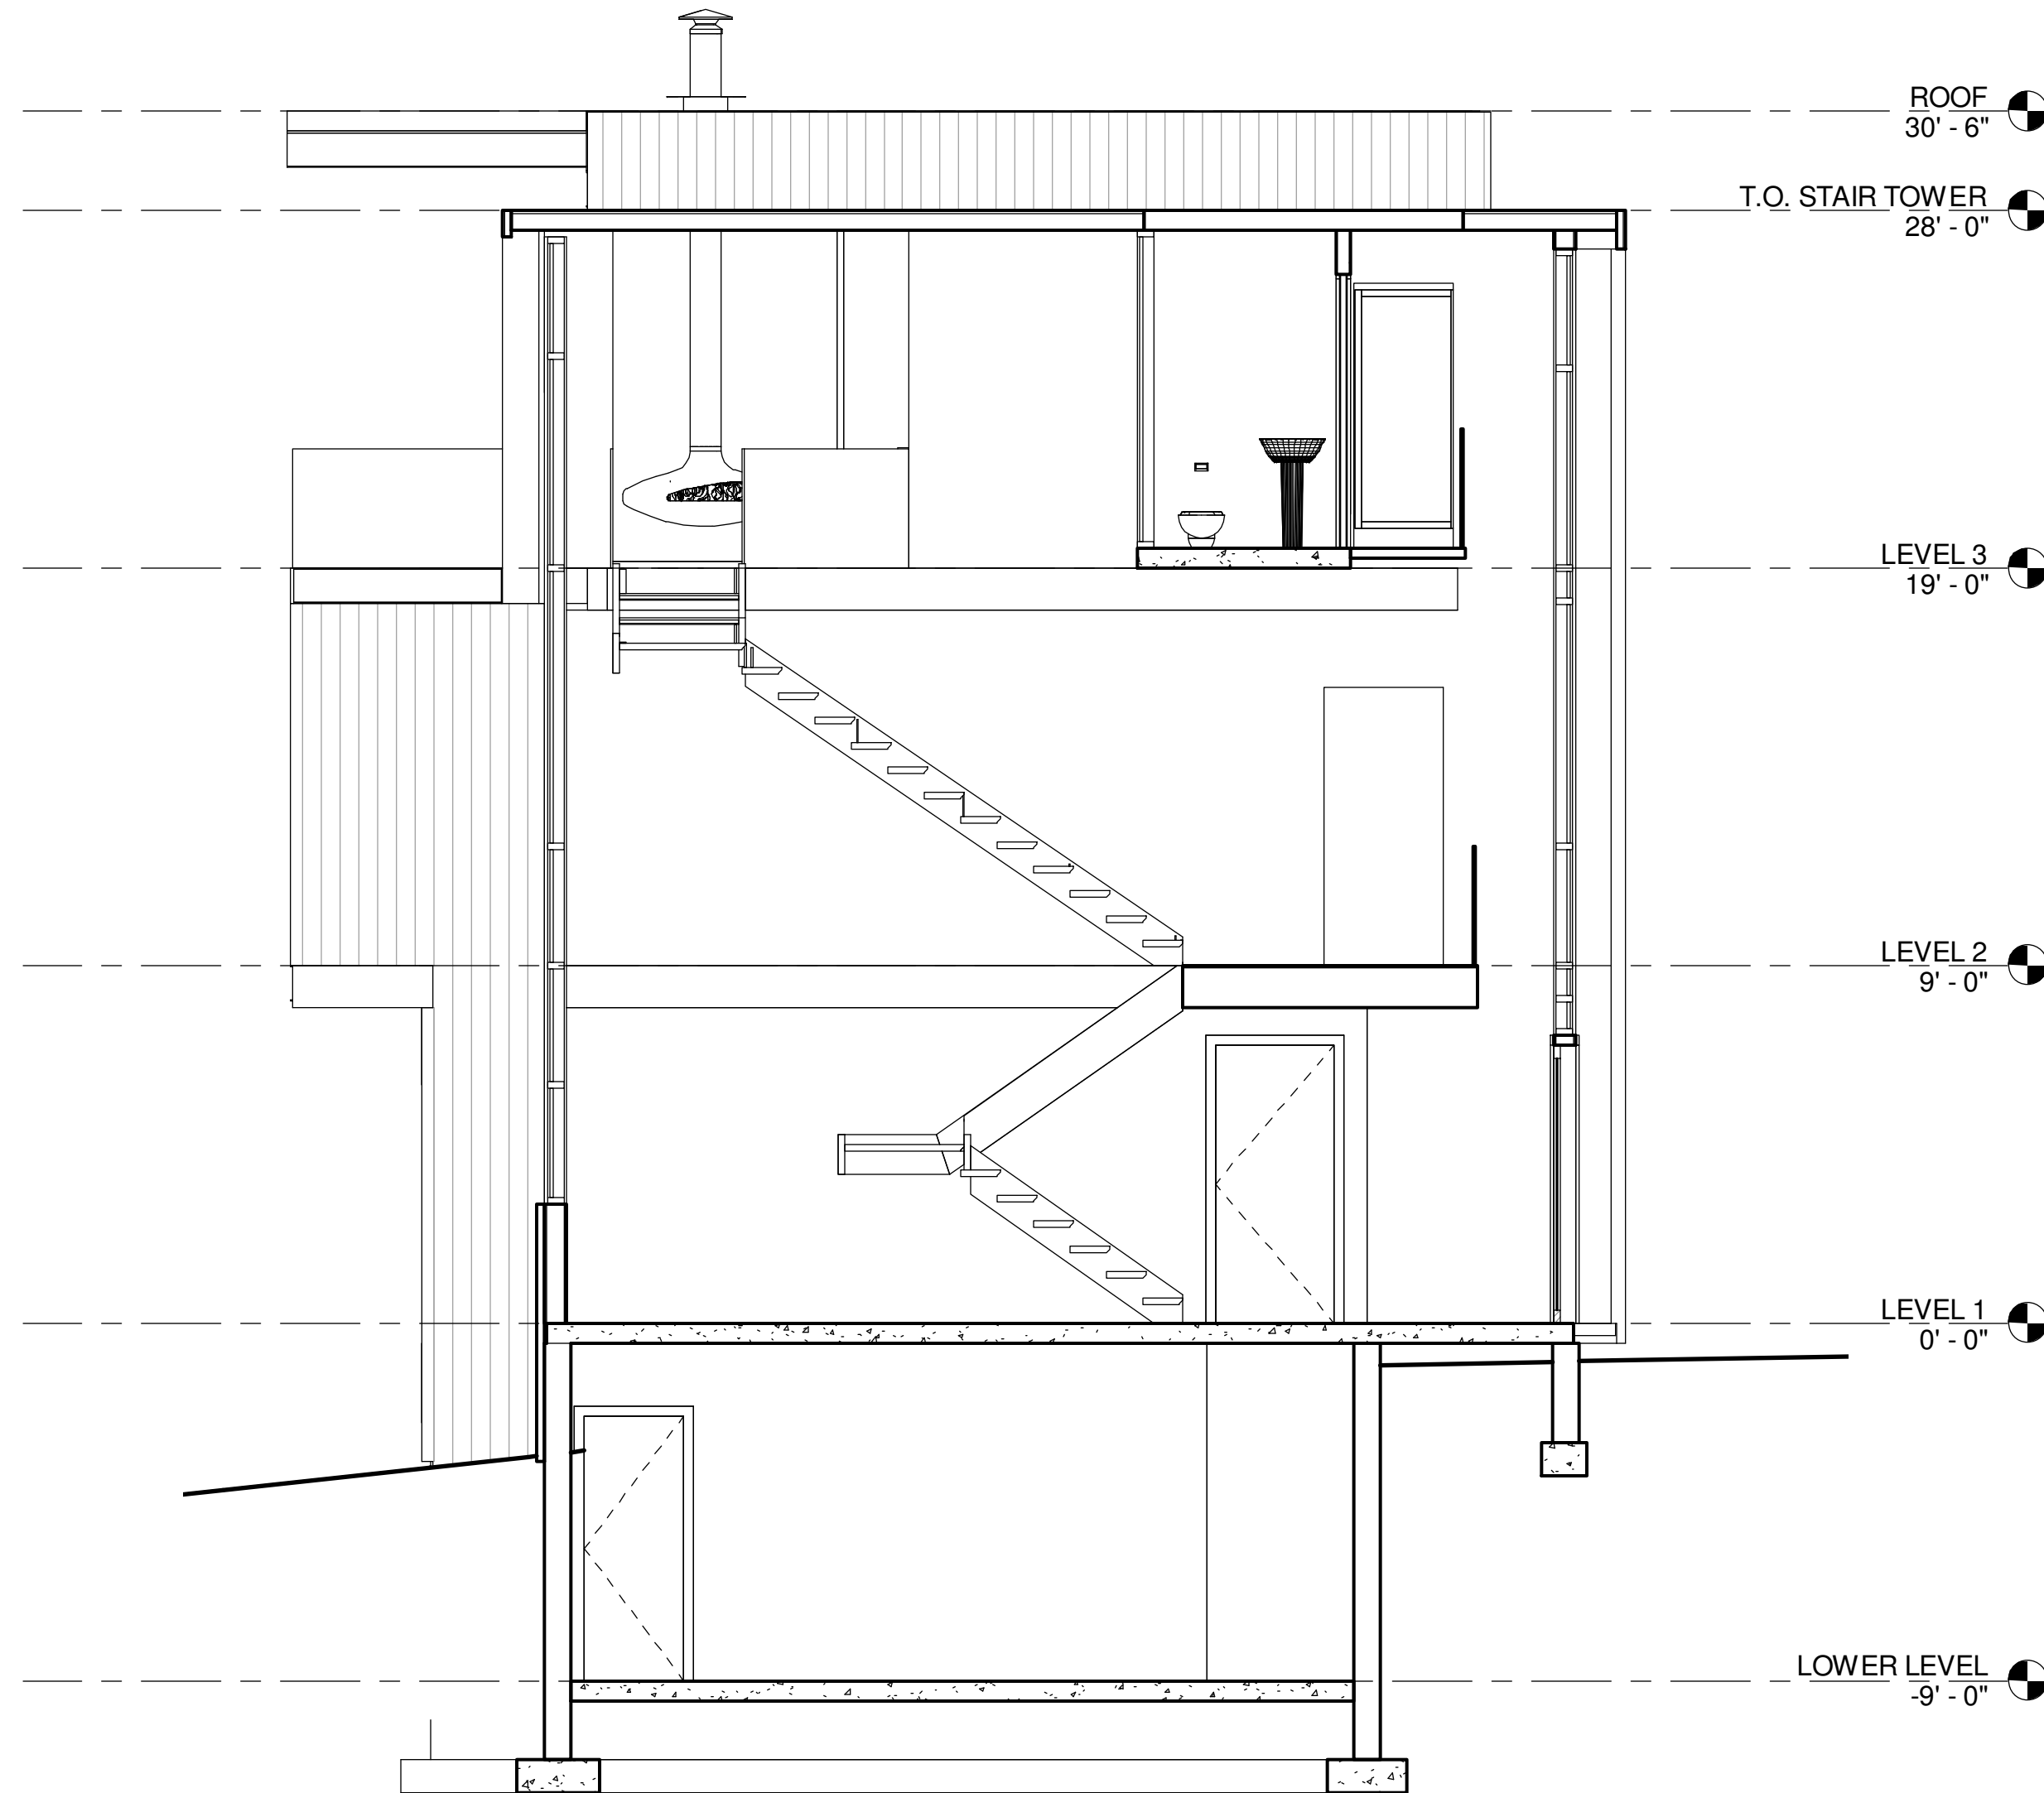

**1 SECTION 1**  
 AE-104 1/4" = 1'-0"

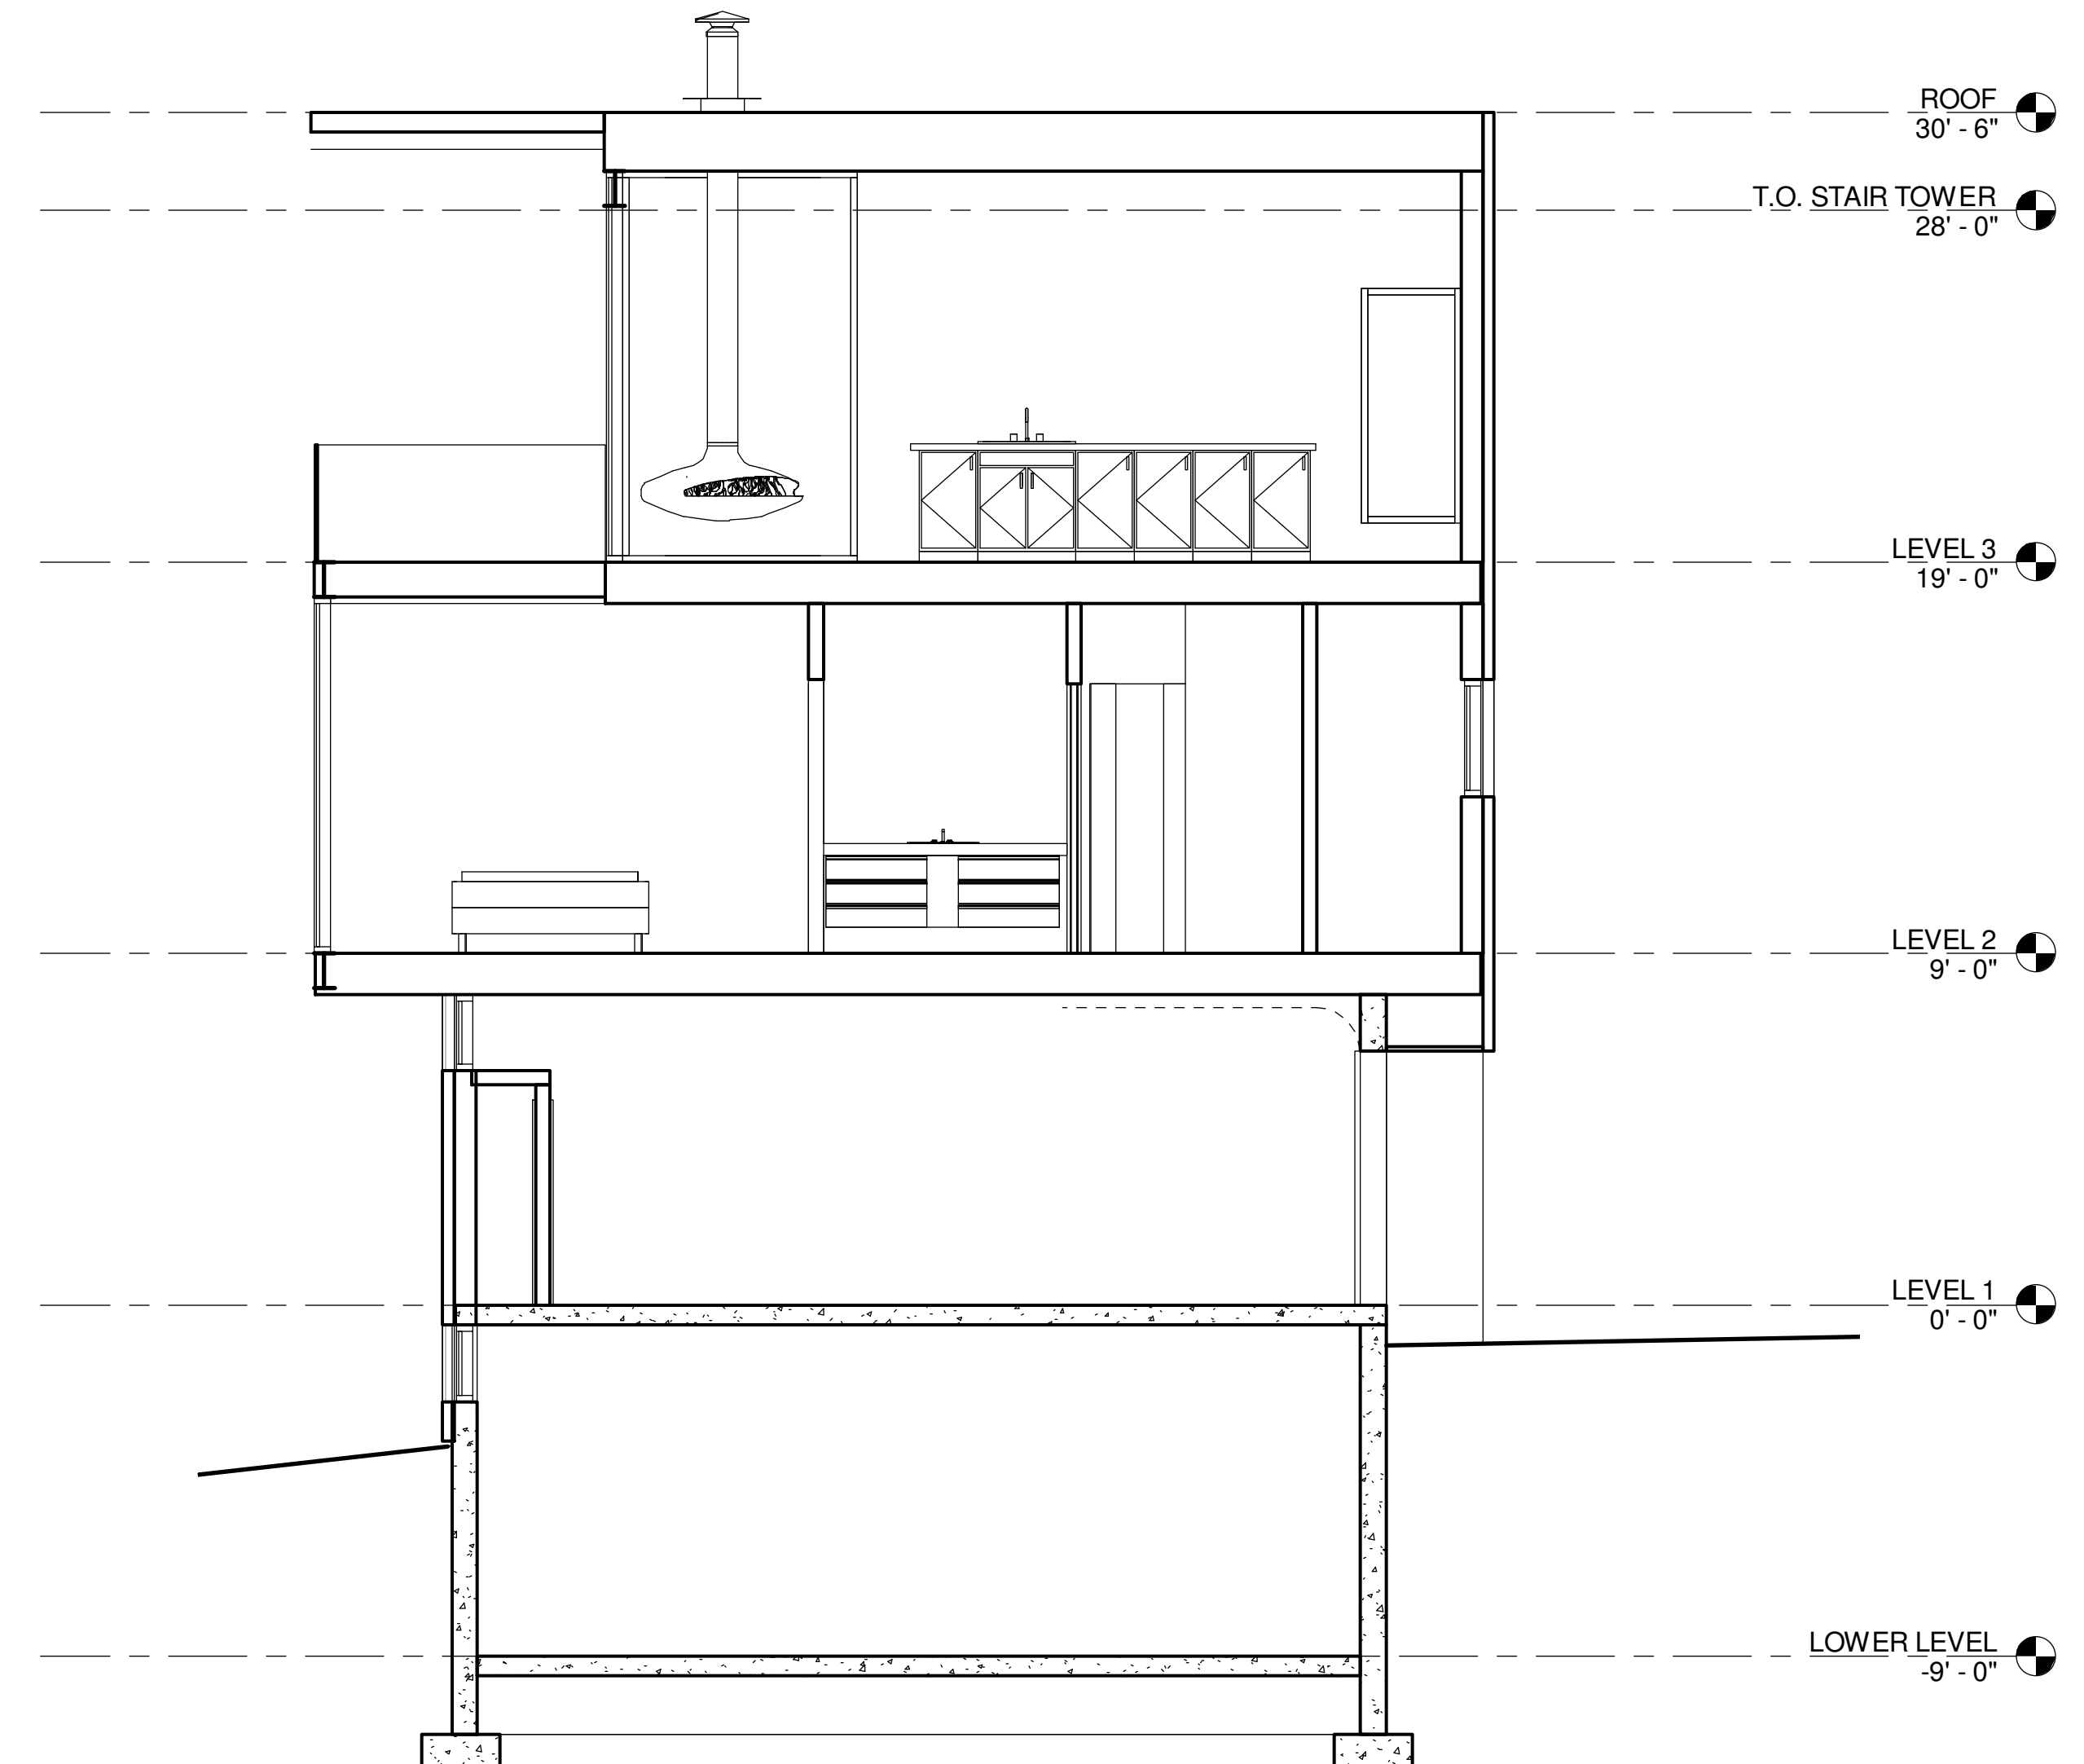

**2 SECTION 2**  
 AE-104 1/4" = 1'-0"


THIS DOCUMENT IS THE PROPERTY OF BERTOLDI ARCHITECTS © 2013

REV.	DATE


PROJECT # 1328  
 DATE: 9/16/13  
 TITLE:  
 BUILDING SECTIONS

SHEET:  
**AE-104**

**SUMMIT VILLAGE NEST 1**  
 POWDER MOUNTAIN EDEN, UT 84310

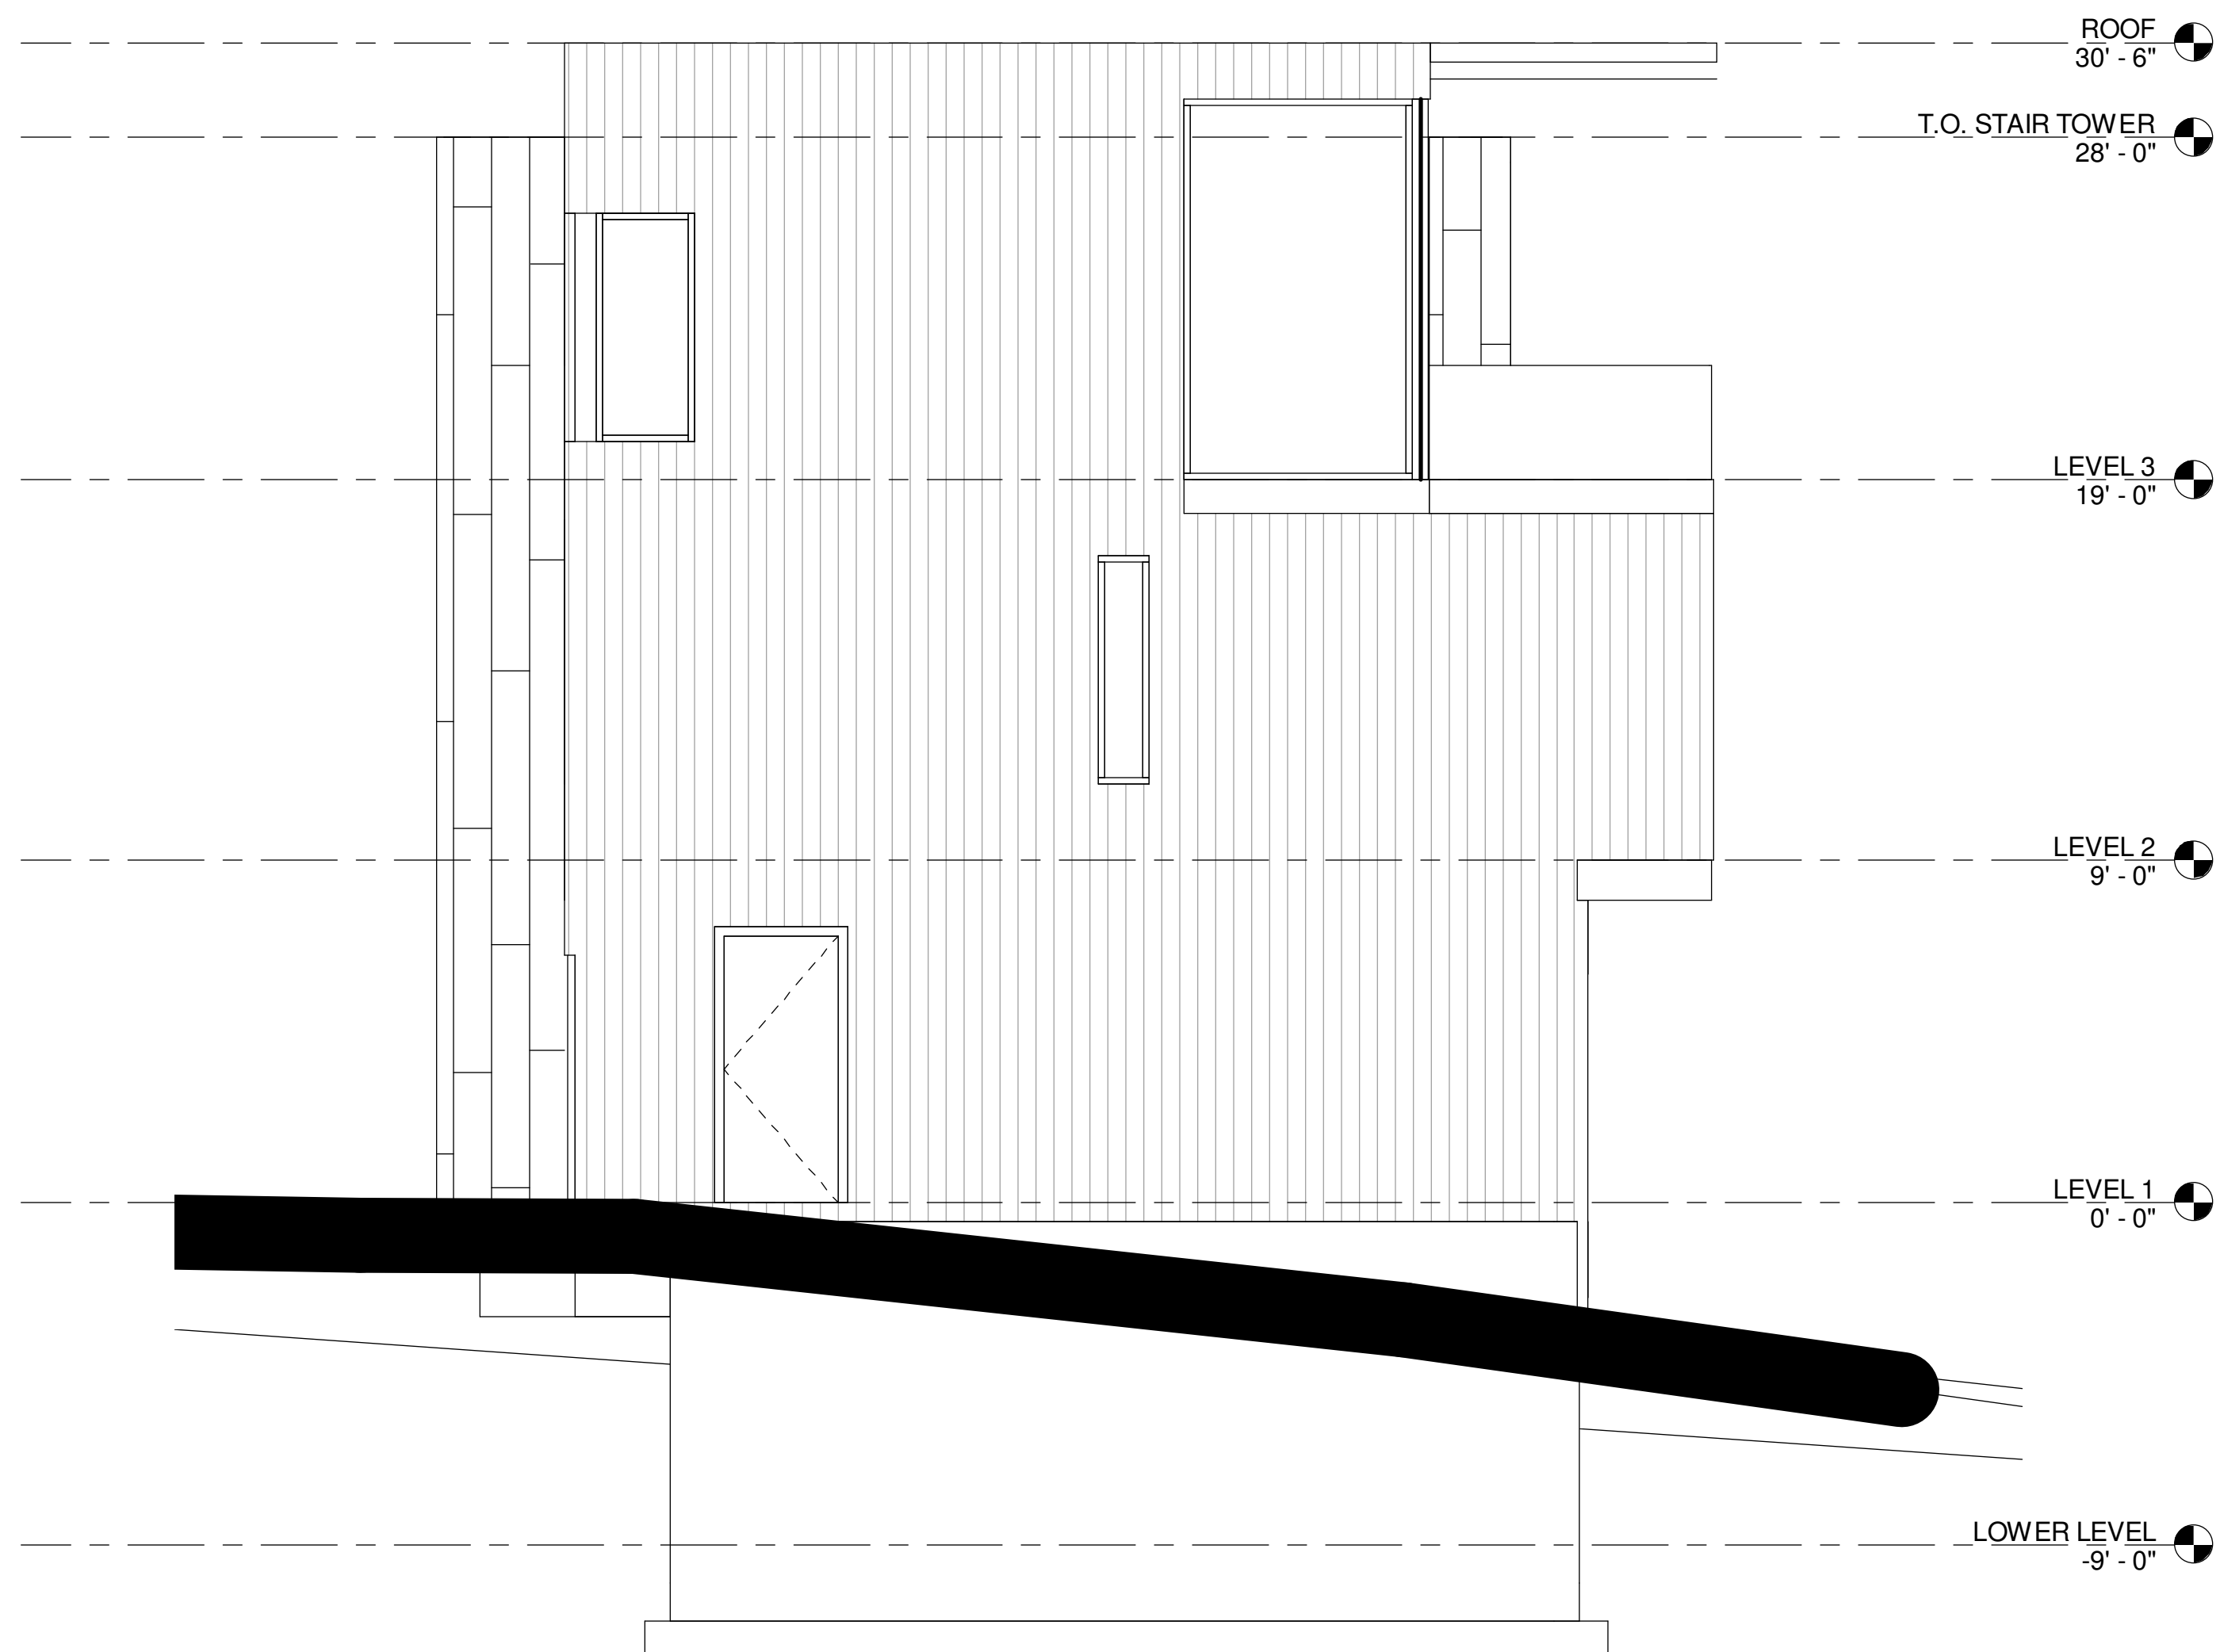

1 EAST ELEVATION  
 AE-105 1/4" = 1'-0"

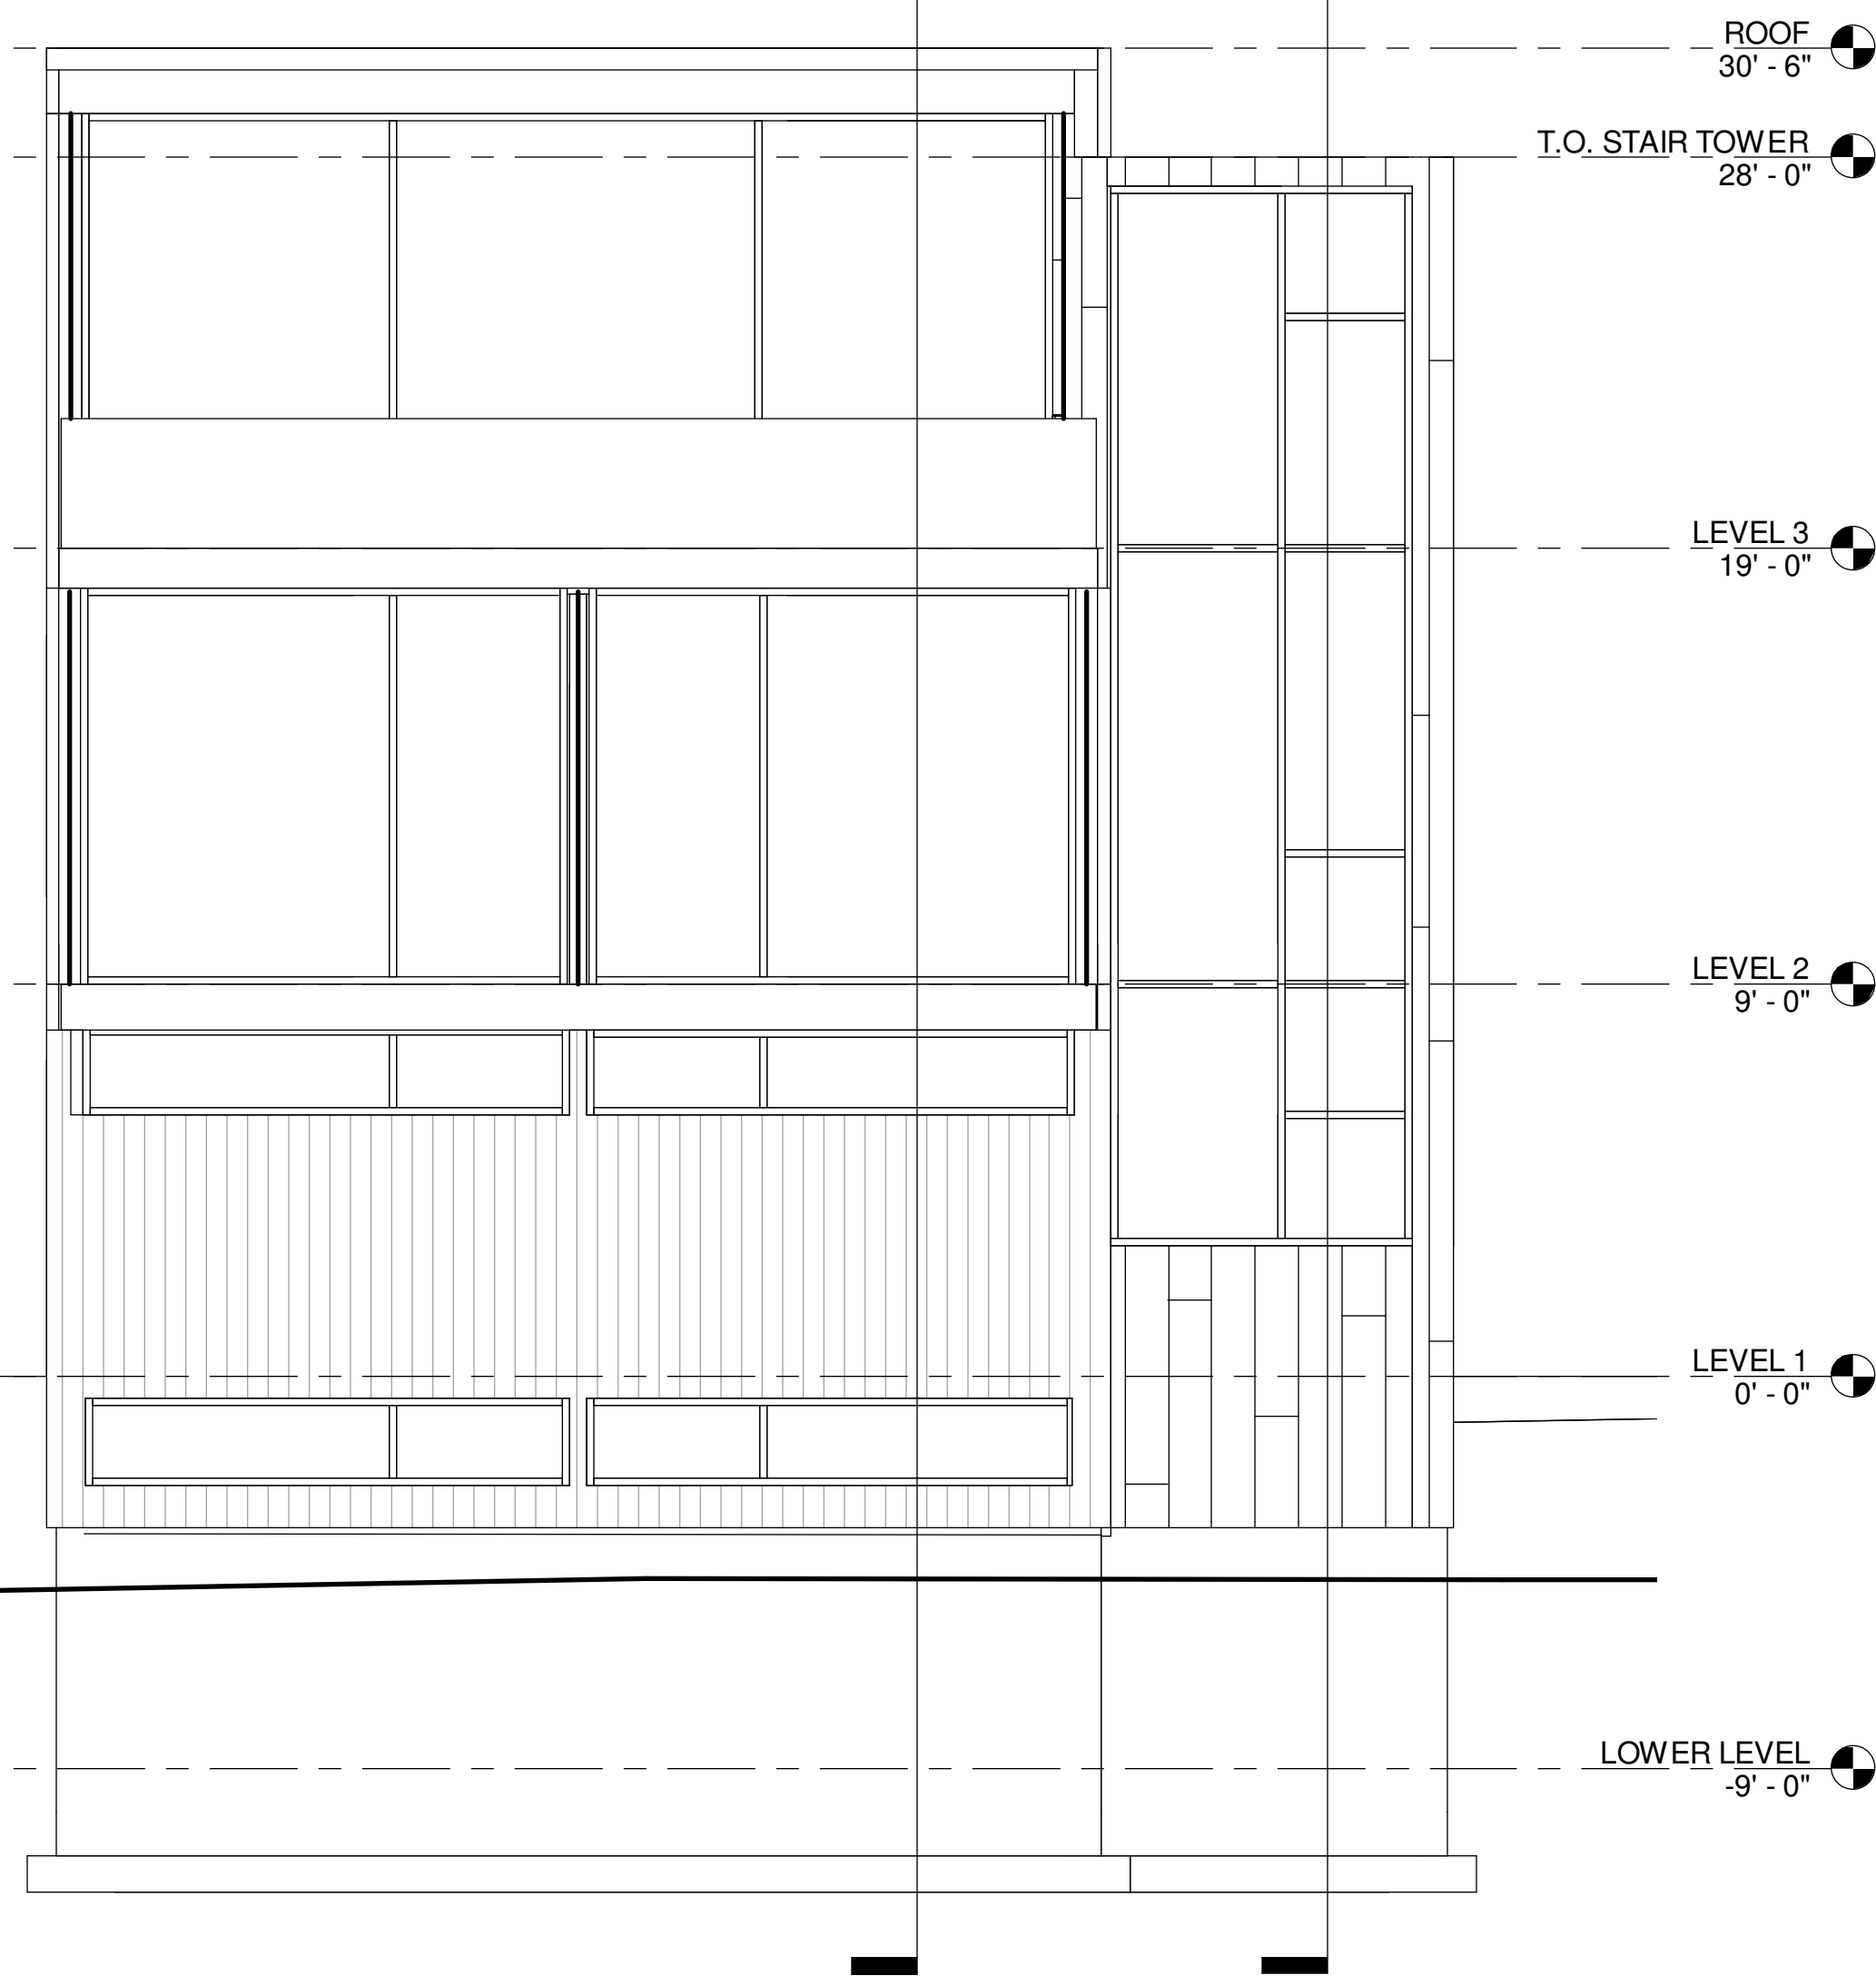

2 NORTH ELEVATION  
 AE-105 1/4" = 1'-0"


THIS DOCUMENT IS THE PROPERTY OF BERTOLDI ARCHITECTS © 2013

REV.	DATE
PROJECT #	1328
DATE:	9/16/13
TITLE:	ELEVATIONS


SHEET:

**AE-105**

**SUMMIT VILLAGE NEST 1**  
 POWDER MOUNTAIN  
 EDEN, UT 84310

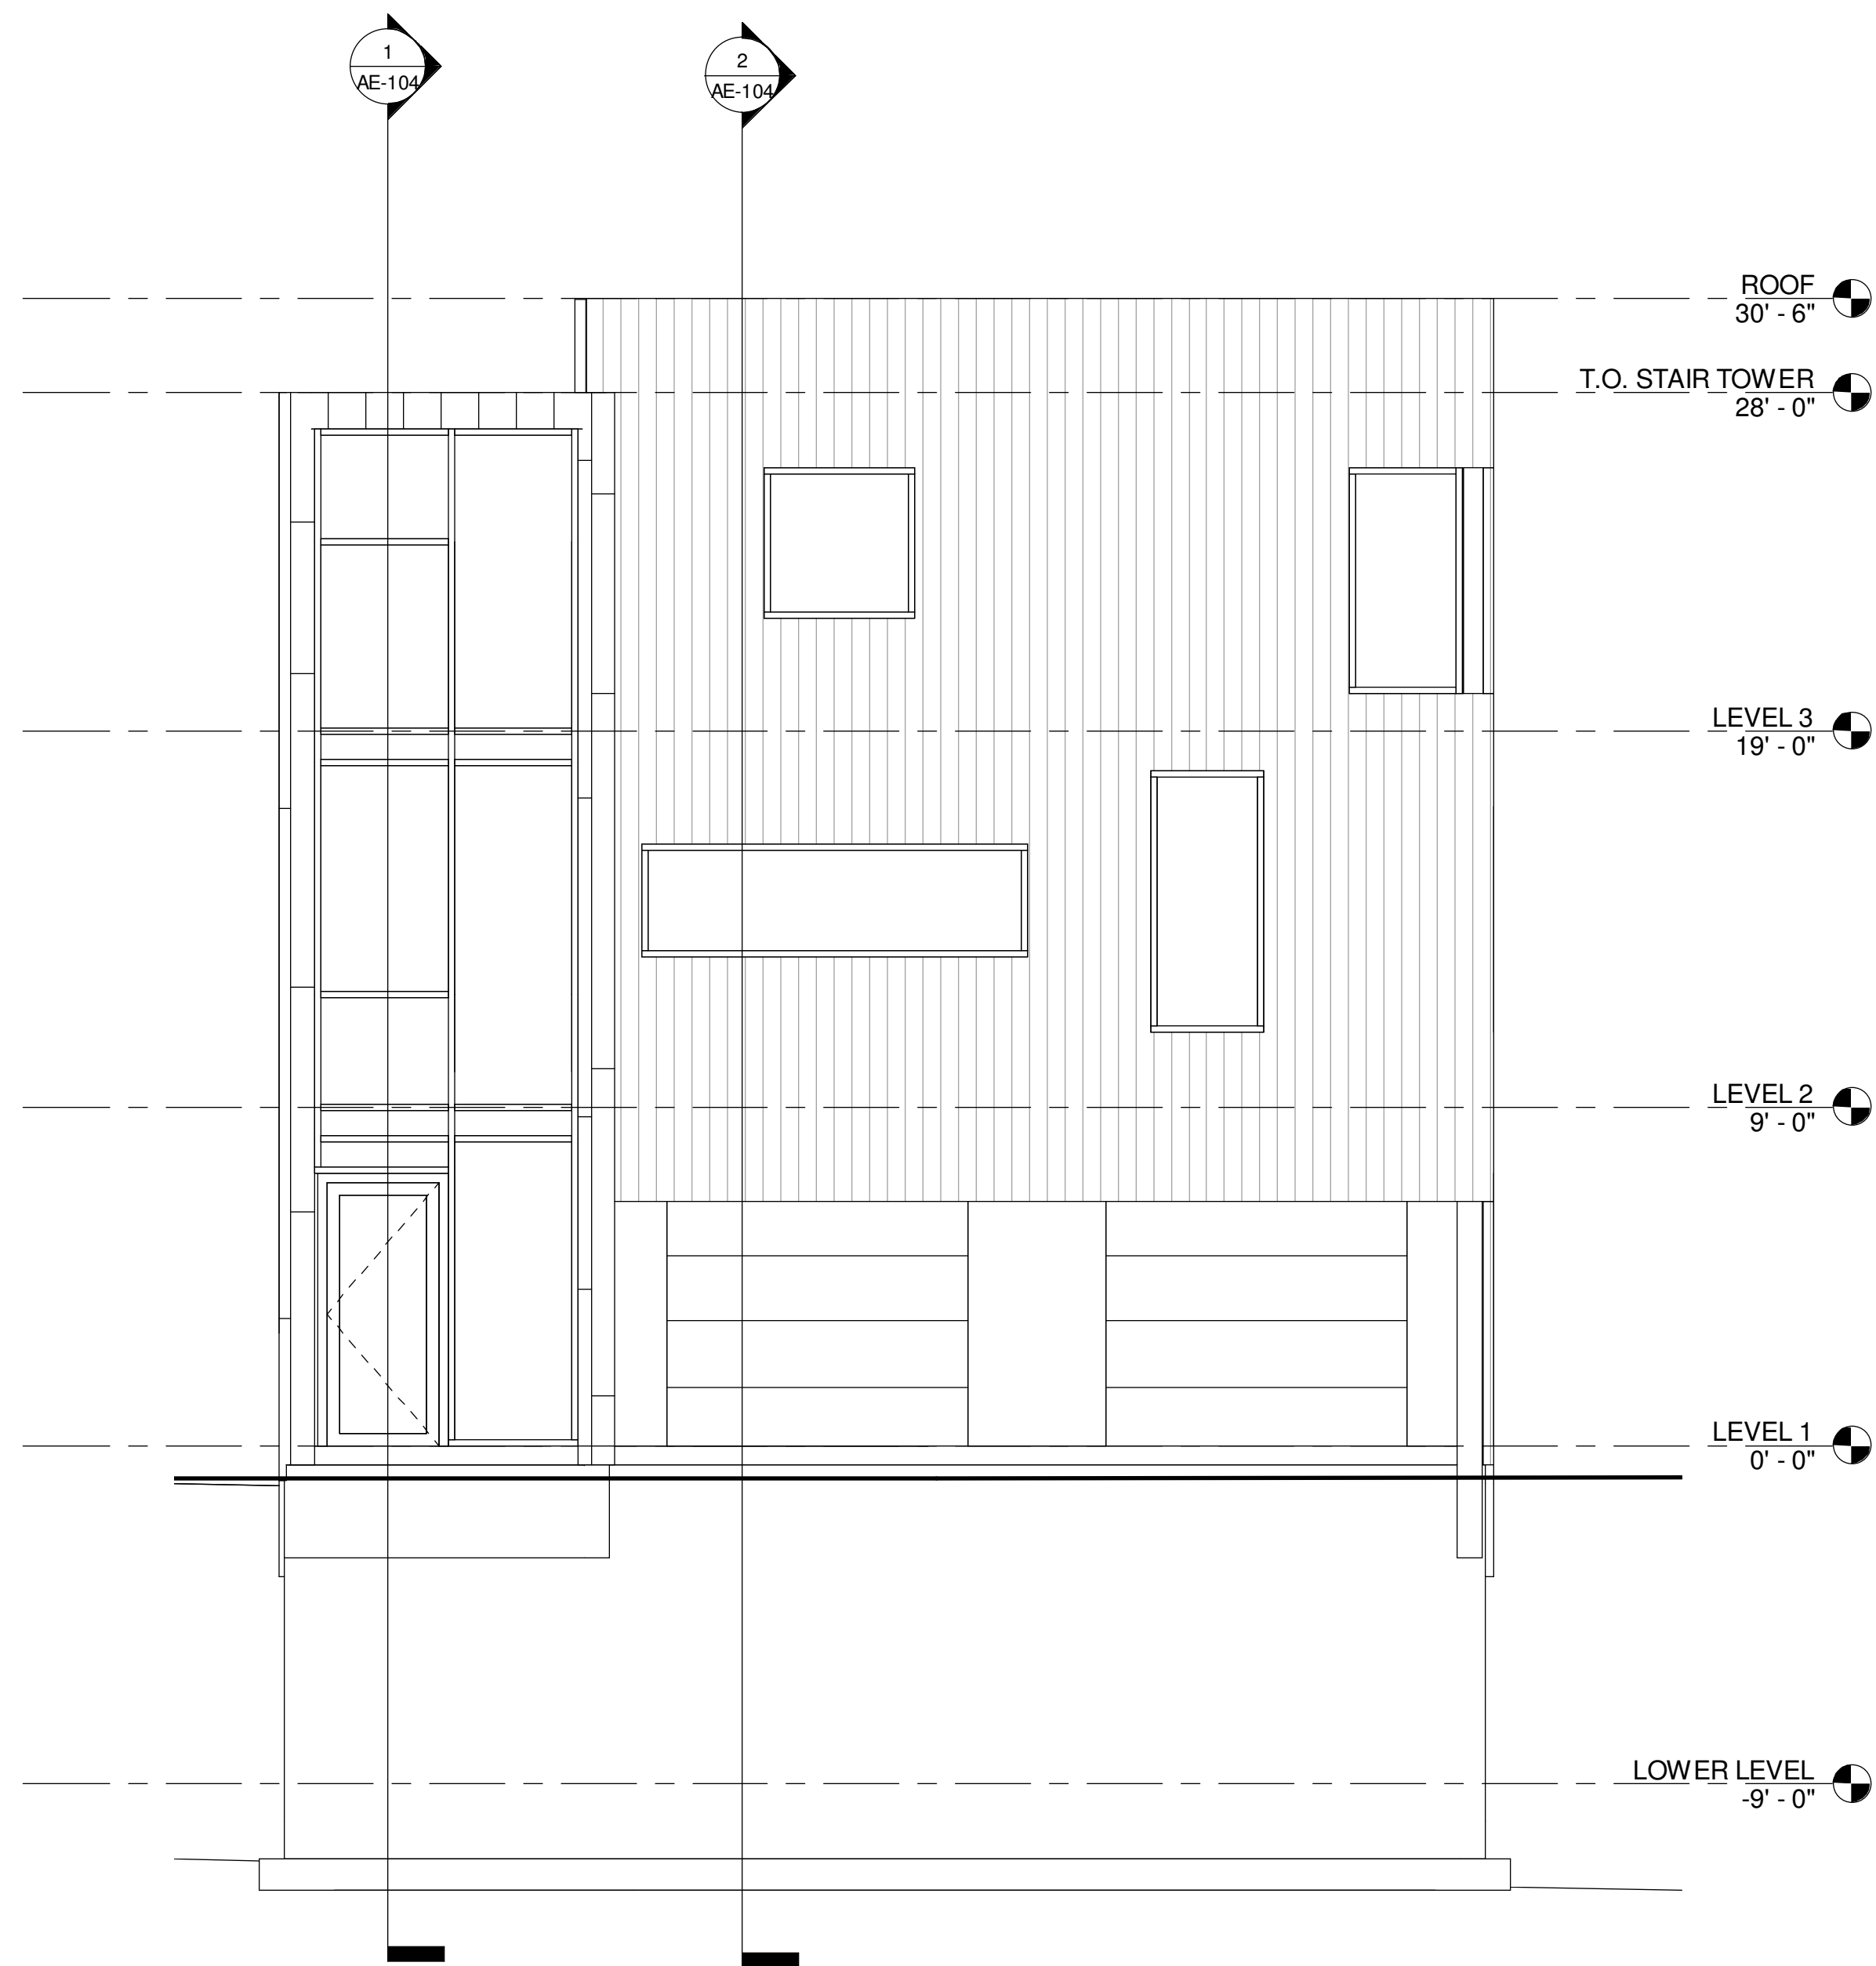

**1 SOUTH ELEVATION**  
 AE-106 1/4" = 1'-0"

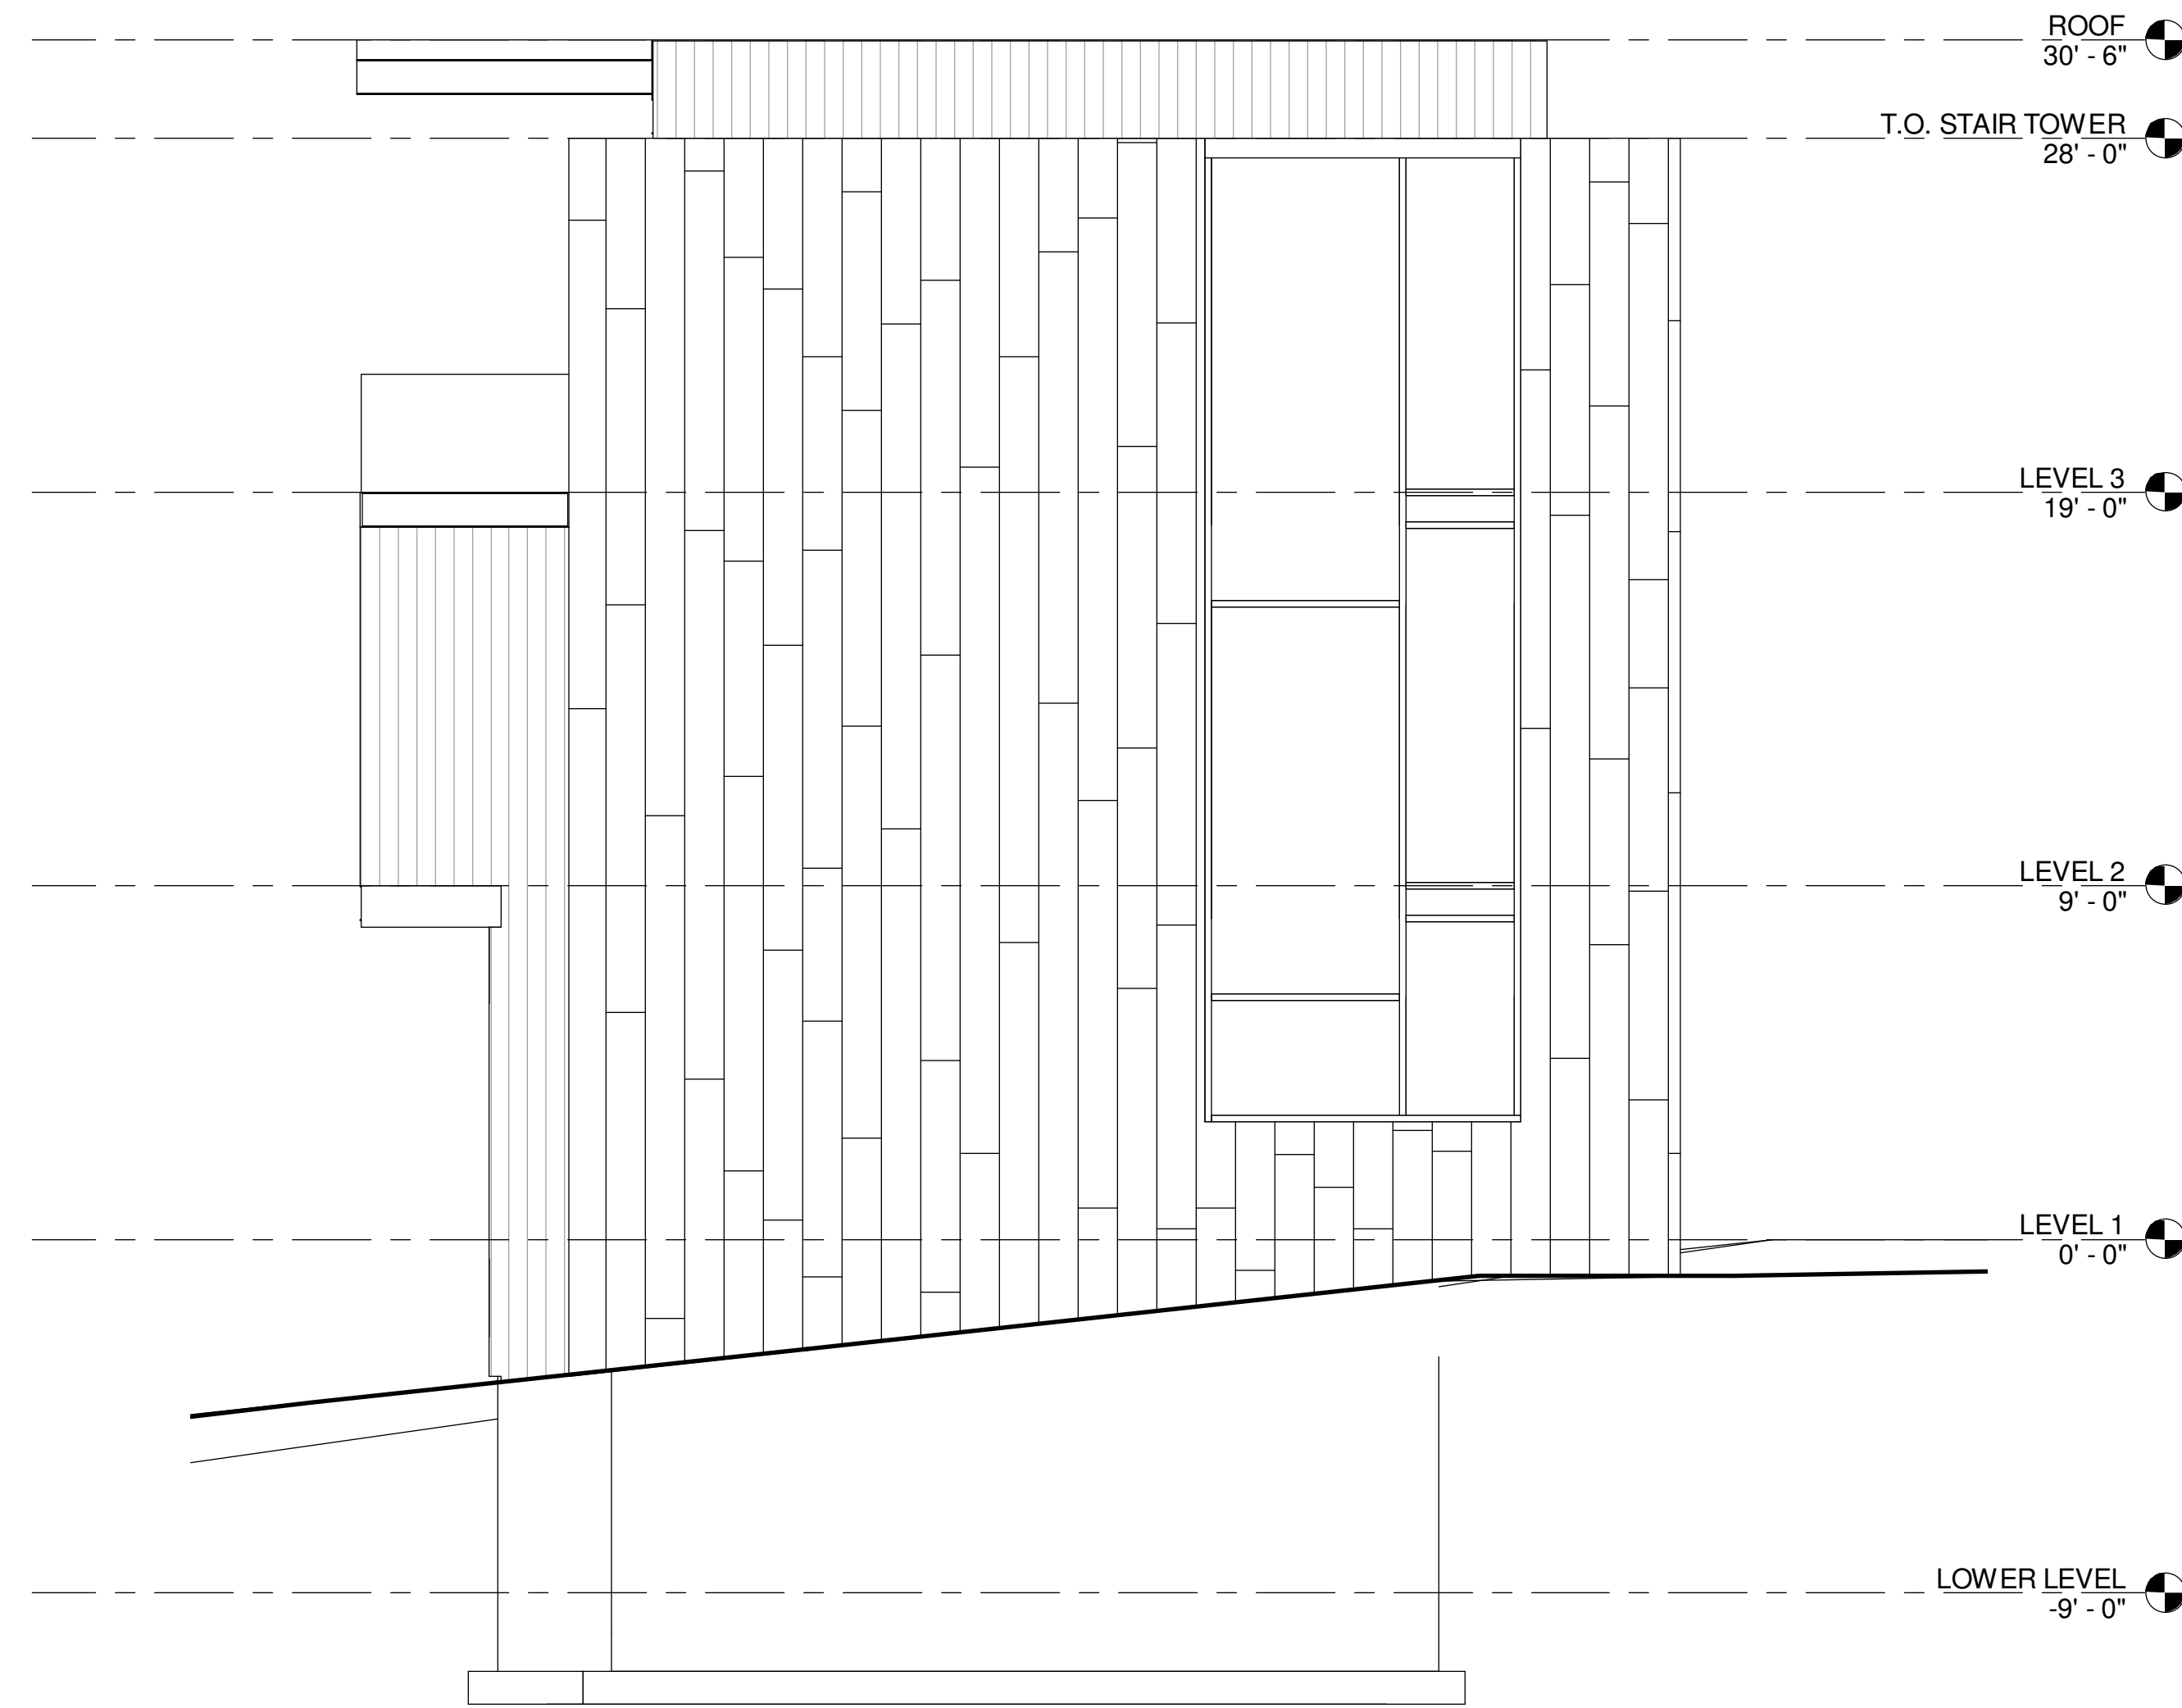

**2 WEST ELEVATION**  
 AE-106 1/4" = 1'-0"

THIS DOCUMENT IS THE PROPERTY OF BERTOLDI ARCHITECTS © 2013

REV.	DATE

PROJECT # 1328  
 DATE: 9/16/13  
 TITLE:  
 ELEVATIONS

SHEET:  
**AE-106**