


R:\WATTS_ENTERPRISES\2003 - TRAPPERS PH & DESIGN\DWG\EDEN VIEW (DESIGN).DWG

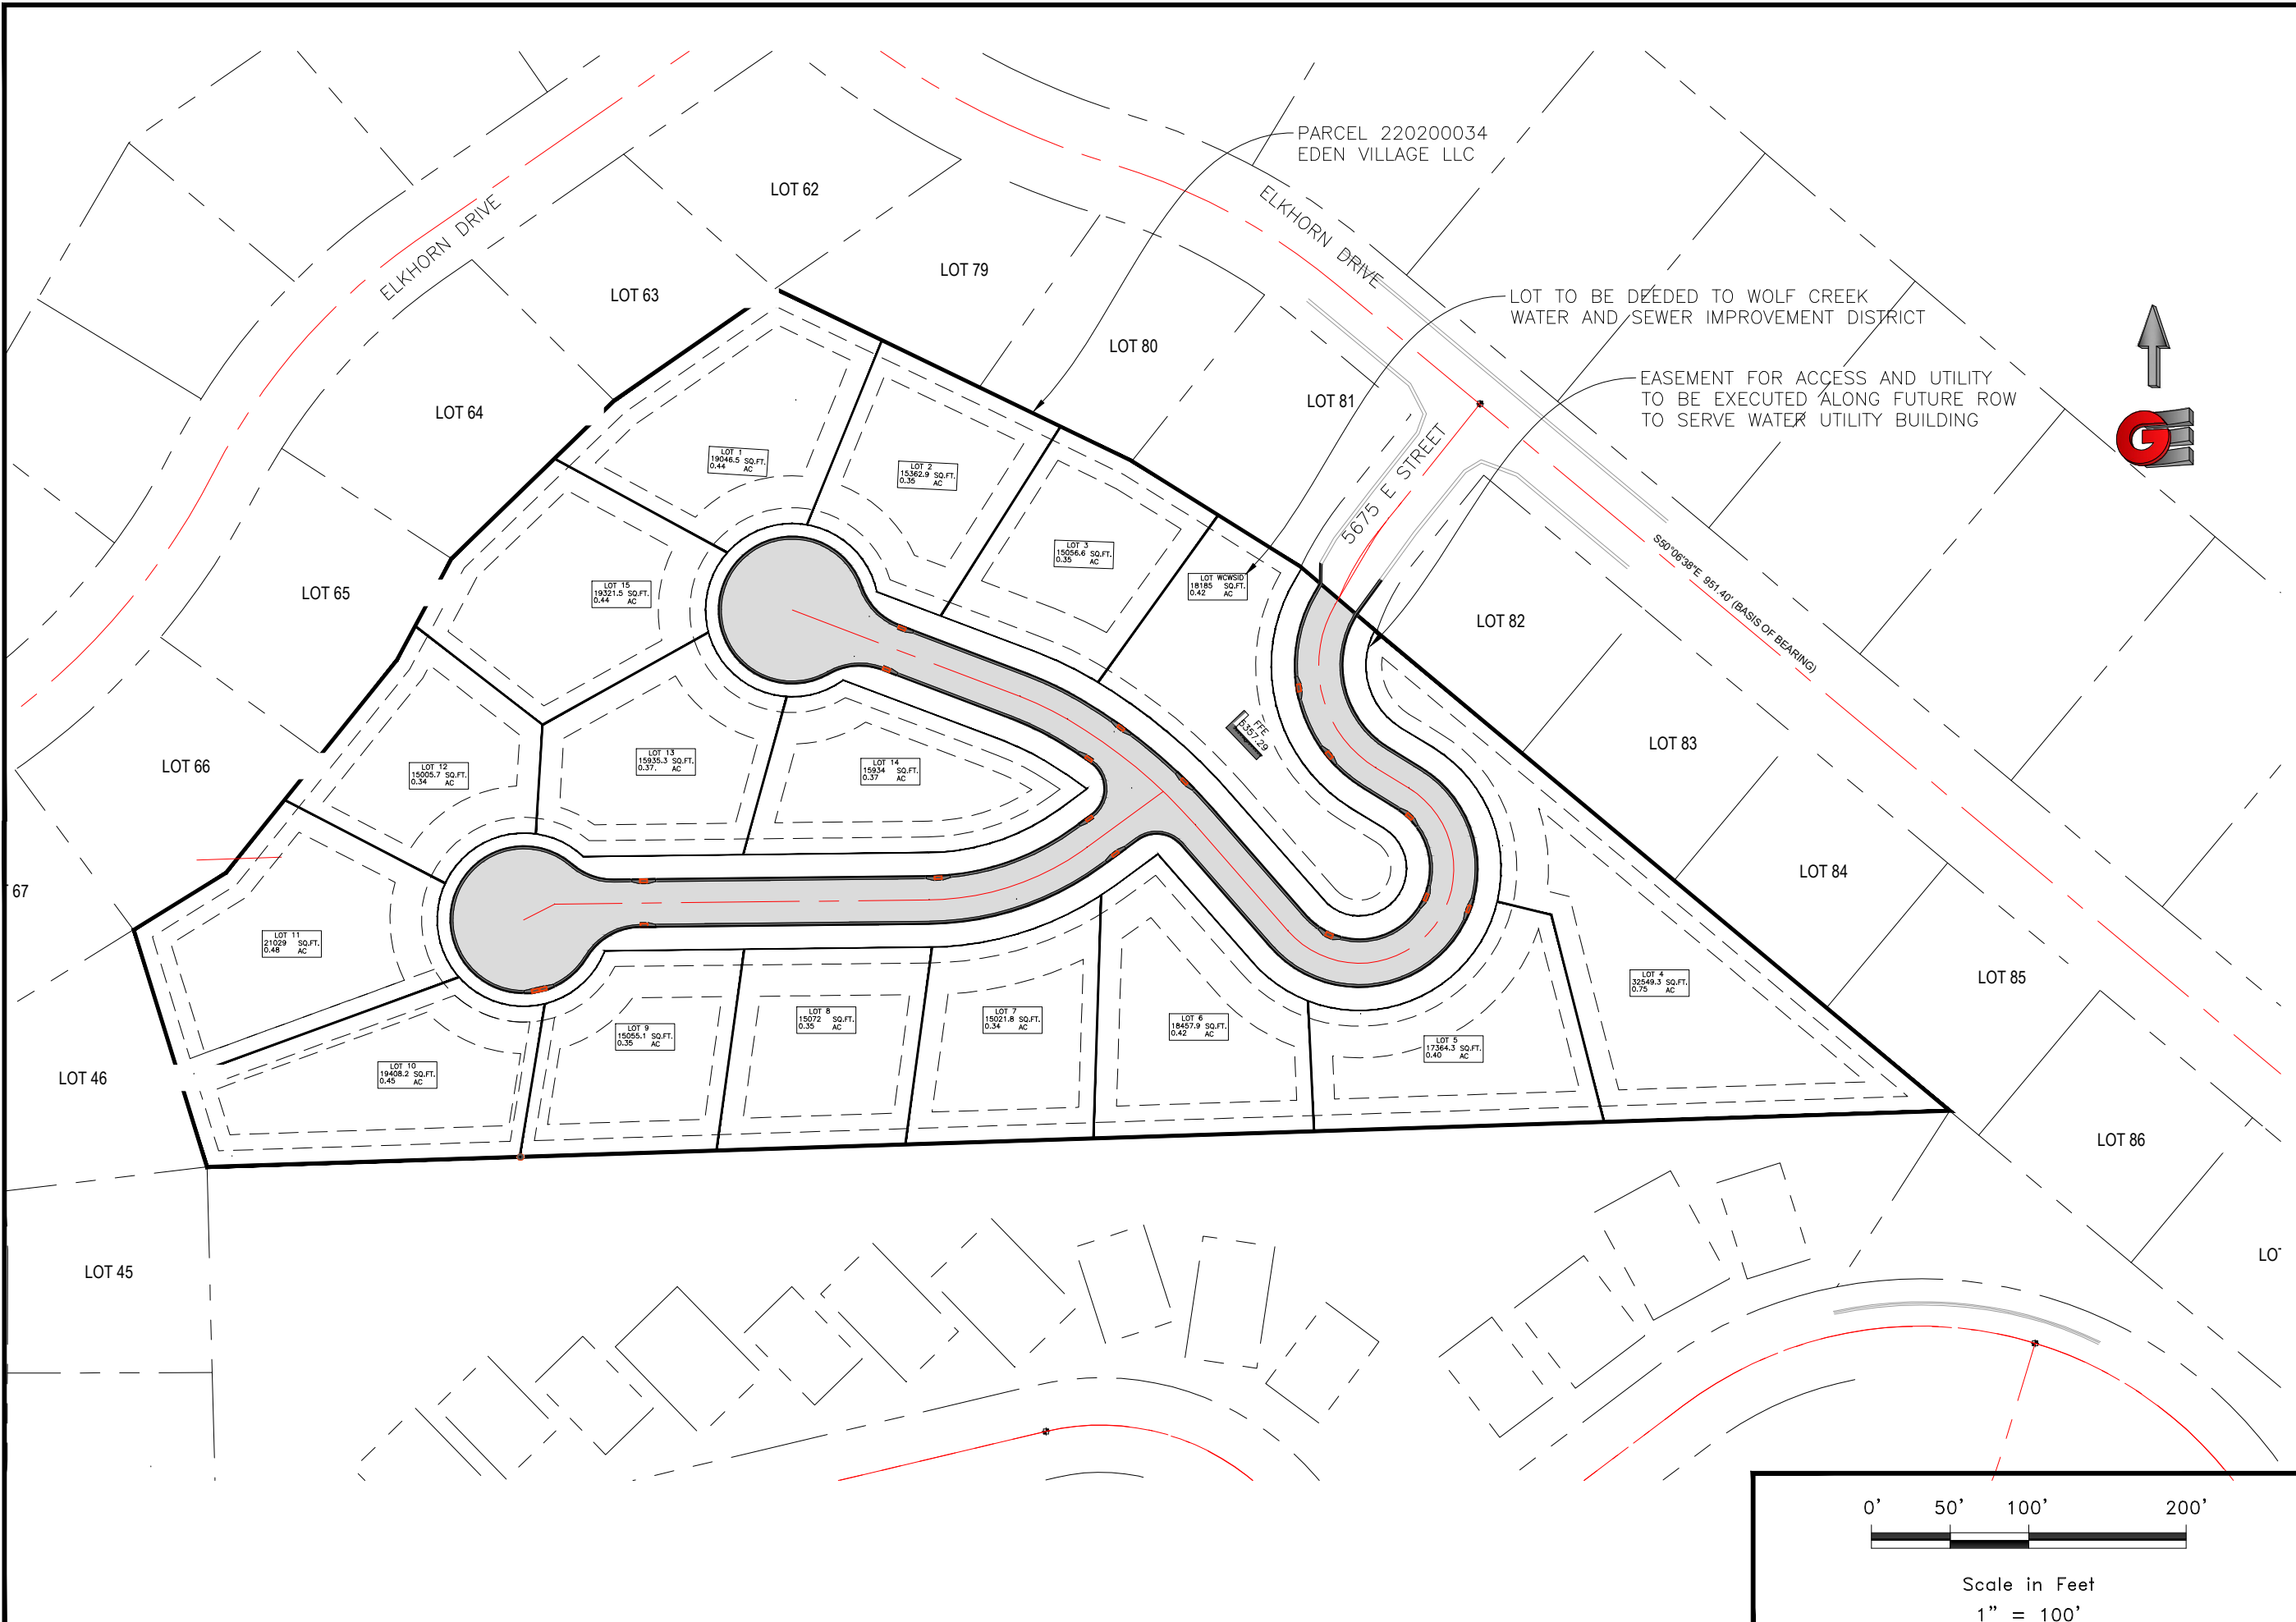

Date: 12/21/2022		Scale: 1" = 100'	
Designed: JH		Drafted: JH	
Checked: JH		Checked: JH	

Revisions	Date	Description

15 LOT EXHIBIT
FUTURE EDEN VIEW SUBDIVISION
PROJECT ADDRESS
CITY, COUNTY, UTAH

GARDNER ENGINEERING
 CIVIL & LAND PLANNING
 MUNICIPAL & LAND SURVEYING
 1580 W 2100S, WEST HAVEN, UT 84405
 P 801.476.0202 F 801.476.0066

E1
NUM