


2 CABIN A-DESIGN INTENT SCALE:

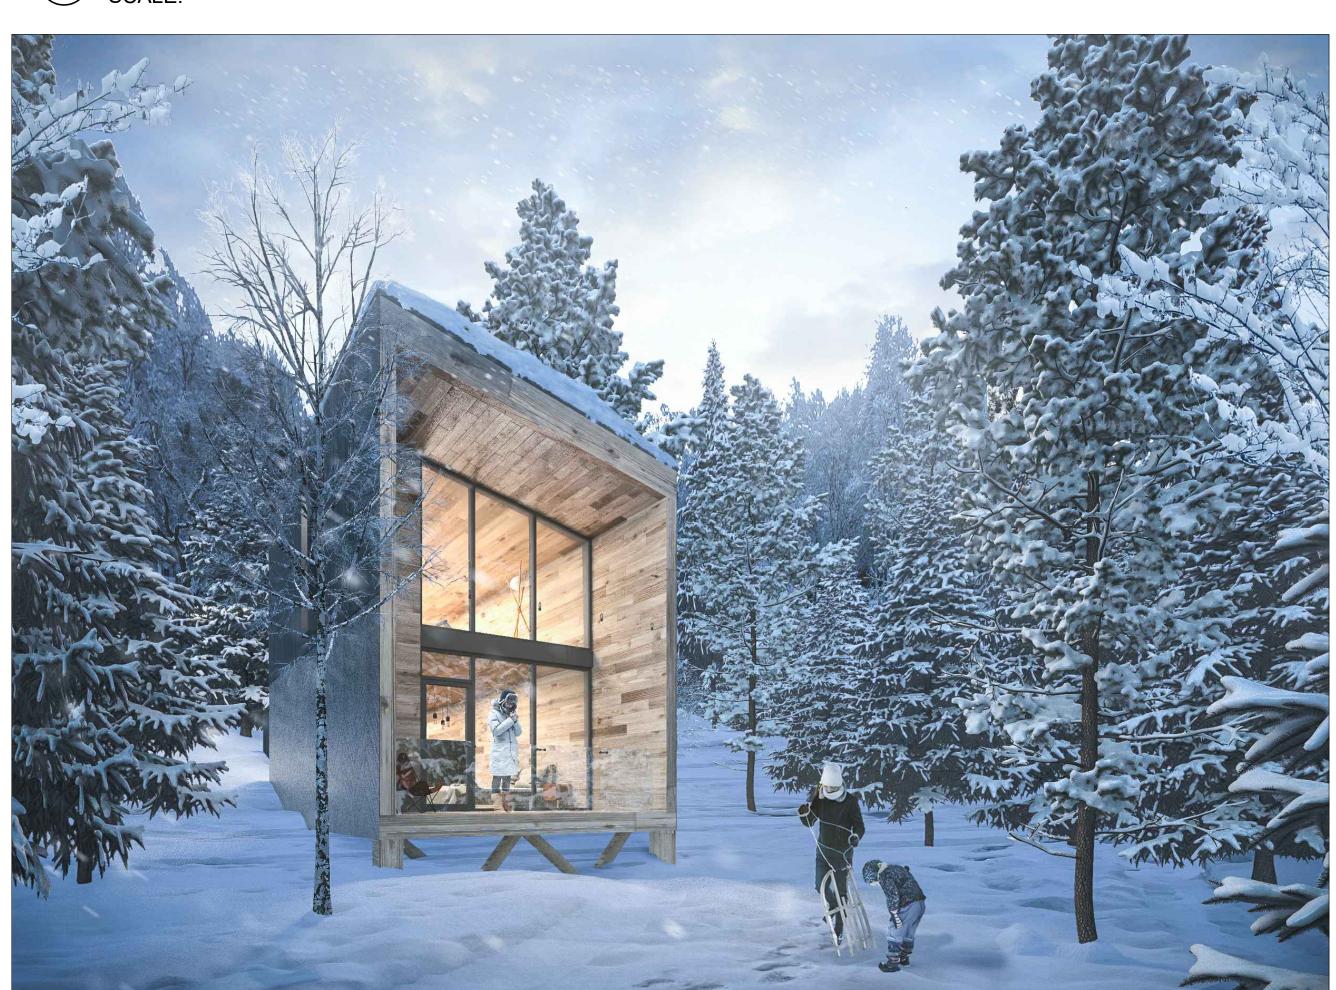

1 CABIN B-DESIGN INTENT SCALE:

GOMEZ VAZQUEZ INTERNATIONAL

ARCHITECTURE | PLANNING | URBAN DESIGN
210-404-9658 www.gvi.archi

ISSUED SETS

Date Description

No. Date Description

SKY LODGE - HOTEL

NORTH POWDER RIDGE ROAD, EDEN, UTAH, 84310

PROFESSIONAL SEAL

D

C

CABINS VIEWS

Draftsman GVI Phase SCHEMATIC DESIGN

GVI Approval GVI Project No. 22122

Client Approval SKYLODGE File .dwg

Date 02/09/2023 Code A-202

SCALE AS INDICATED

A SHEET NUMBER

A-202

SET FOR COORDINATION, NOT FOR CONSTRUCTION