


MHTN
ARCHITECTS

MHTN Architects, Inc.
420 East South Temple
Suite 100
Salt Lake City, Utah 84111
Telephone (801) 595-6700
Telefax (801) 595-6717
www.mhtn.com

N | V | 5

BEYOND ENGINEERING

5217 So. State Street
Suite 200
Murray, Utah 84107
801-743-1300

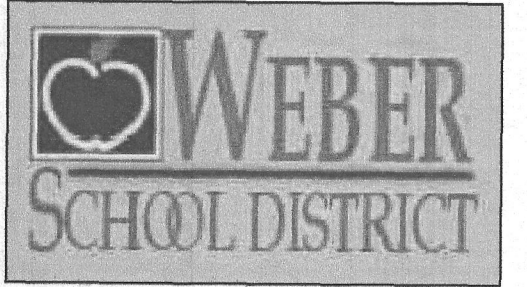


WEST WEBER ELEMENTARY


WEBER SCHOOL DISTRICT

4178 WEST 900 SOUTH OGDEN, UT AND 84404

TYPE A

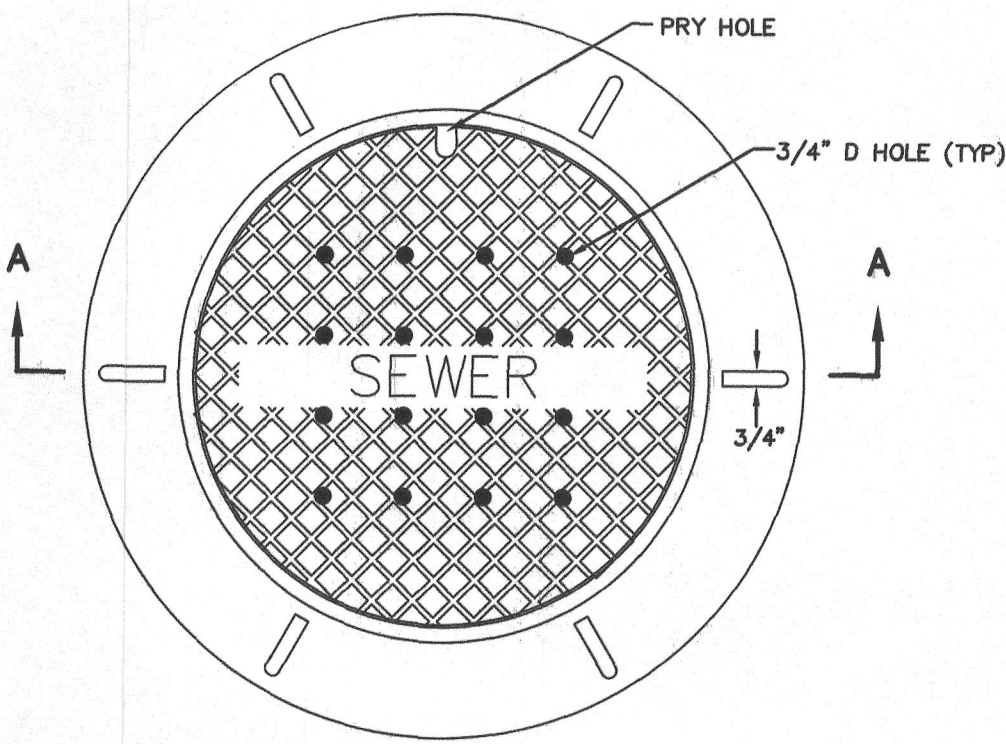


PLAN

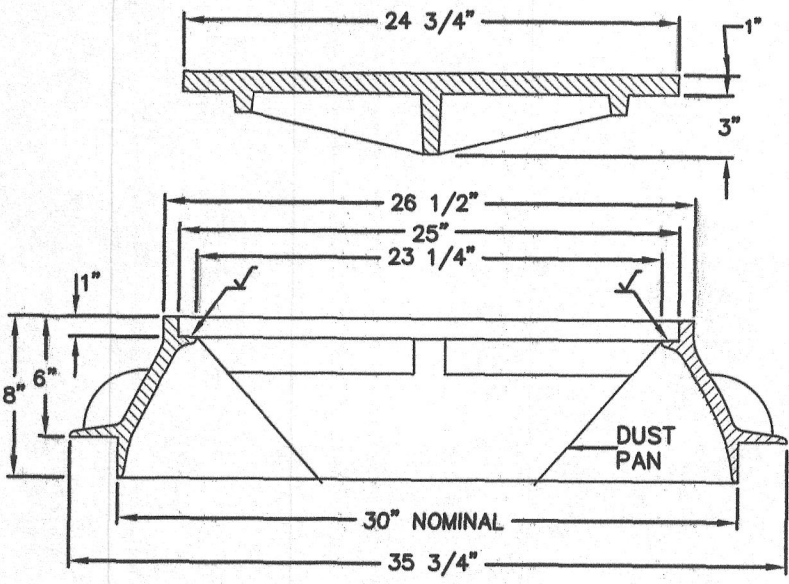

SECTION A-A


① **MANHOLE LID AND FRAME**
SCALE: N.T.S. APWA PLAN NO. 402

TYPE A

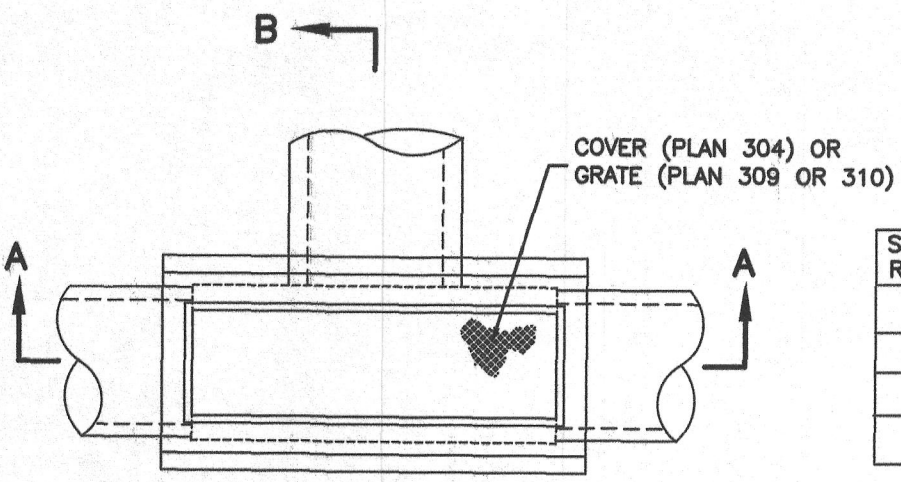


PLAN

STANDARD PLAN REFERENCE No.	(L)	(W)
304	44 1/2"	16 1/2"
305	47 1/2"	21 3/4"
309	47 3/4"	16"
310	44 1/2"	16 1/2"

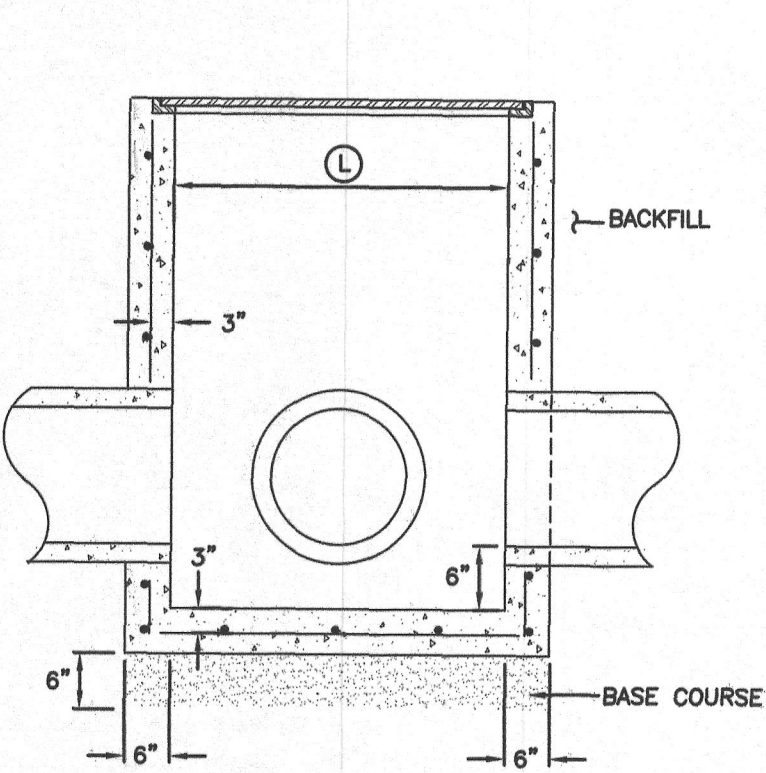

SECTION A-A

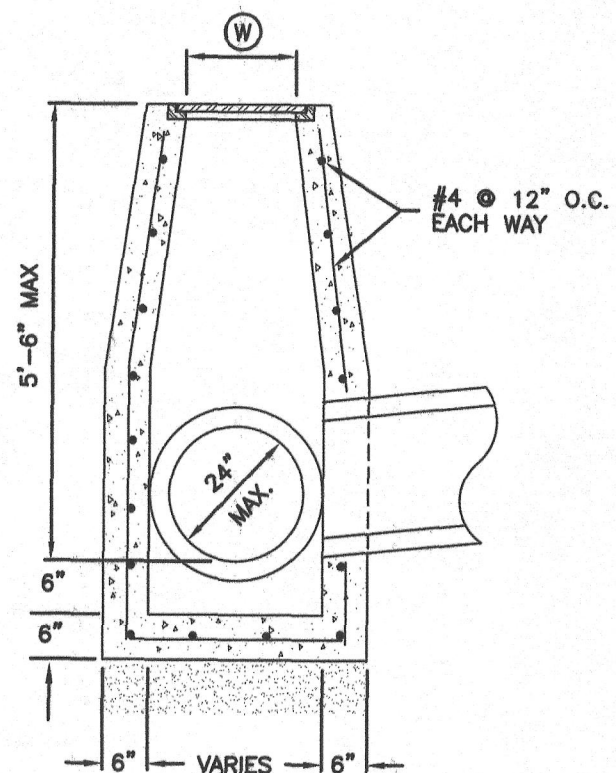


SECTION B-B

② **SANITARY SEWER MANHOLE**
SCALE: N.T.S. APWA PLAN NO. 411

©2011 MHTN ARCHITECTS, INC.
Drawings, written material, and design concepts shall not be used or reproduced in whole or part in any form or format without prior written consent of MHTN Architects, Inc. Do not scale drawings. Use given dimensions only. If not shown, verify correct dimensions with the Architect. Contractor shall check and verify all dimensions and conditions at job site.

SEAL

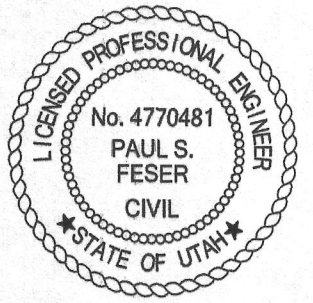

MHTN PROJECT NO. 2012545.00

DRAWN BY: BP

CHECKED BY: PF

ISSUED:

NO.	DATE	DESCRIPTION
1	1/28/2014	CONSTRUCTION DOCUMENTS

CONTRACTOR TO VERIFY DRAWINGS IN FIELD USE REFLECT LAST REVISION DATE.

NO.	DATE	DESCRIPTION

SHEET NAME
SANITARY SEWER DETAILS

CONSTRUCTION DOCUMENTS

SHEET NUMBER

CE-606