



REV	DATE	DESCRIPTION

DESIGNED BY: BH
 DRAWN BY:
 CHECKED: DMH
 DATE: 06/26/2022
 PROJ # : JAZZ2022

Sheet Name:
LAYOUT & MATERIALS

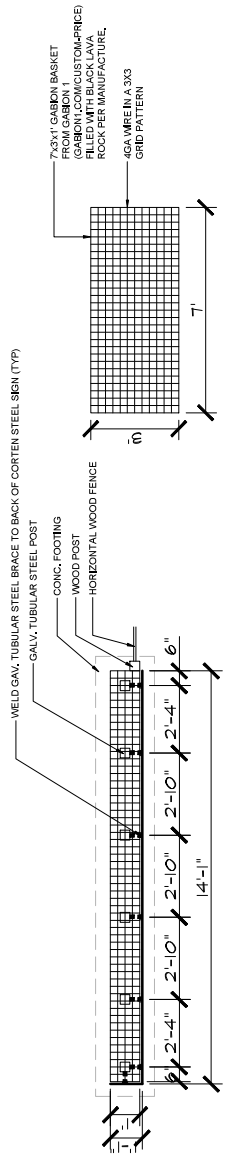

ONLY MONUMENT SIGN ON NORTH SIDE OF ENTRY ROAD WILL HAVE THE CUTOUT LETTERING. ALL OTHER MONUMENT SIGNS FOR THE MONUMENT SIGN SOUTH OF THE ENTRY ROAD.

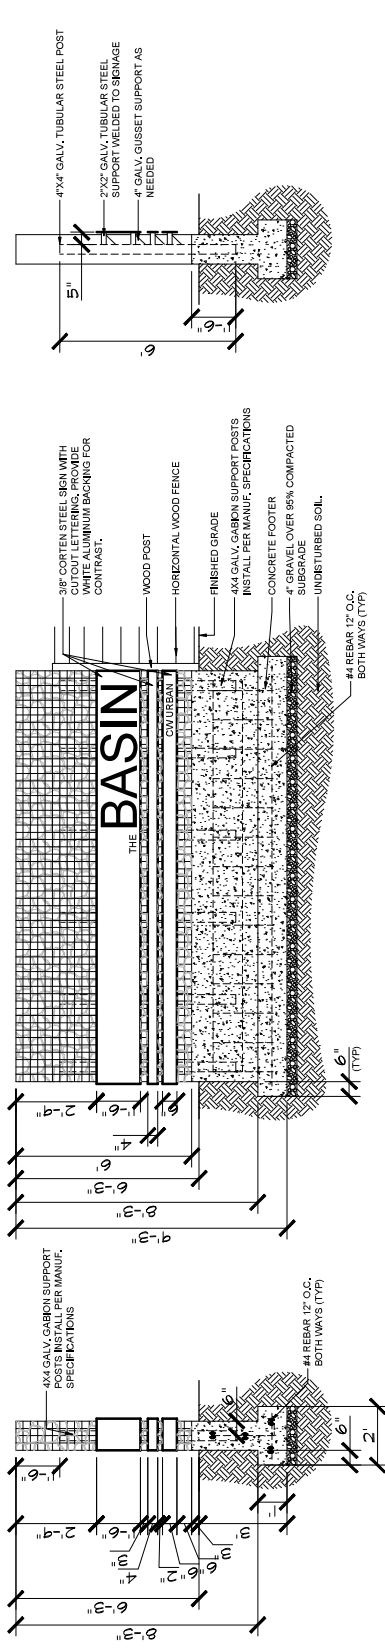


1 GABION ENTRY MONUMENT
 12' x 14'



CONCEPT RENDERING FOR USE AND COORDINATION ONLY

- NOTES:
1. SIGNAGE SUPPORTS TO BE WELDED TO 4"x4" TUBULAR STEEL BEFORE BASKETS CAN BE FILLED.
 2. LAVA ROCK TO BE HAND PLACED ON FACE OF BASKET BEFORE INSTALLATION.
 3. CONTRACTOR TO PROVIDE SHOP DRAWINGS FOR APPROVAL PRIOR TO INSTALLATION.
 4. PROVIDE MOCK UP FOR LETTER SIZE AND STYLE TO OWNER FOR APPROVAL PRIOR TO INSTALLATION.

- NOTES:
1. FENCE TO BE 42" TALL, STEP FENCE AT 4x4 POST OR GABION PILLAR ONLY.
 2. TOP OF FENCE TO BE LEVEL NOT SLOPING WITH GROUND.
 3. SUBMIT PICKET SAMPLE FOR OWNER APPROVAL PRIOR TO INSTALLATION.
 4. CONTRACTOR TO PROVIDE SHOP DRAWINGS FOR APPROVAL PRIOR TO INSTALLATION.

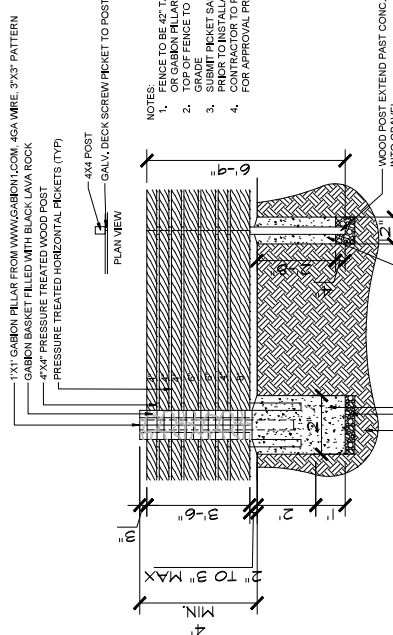

2 HORIZONTAL FENCE/PILLAR DETAIL, TYP
 12' x 14'