



SITE PLAN

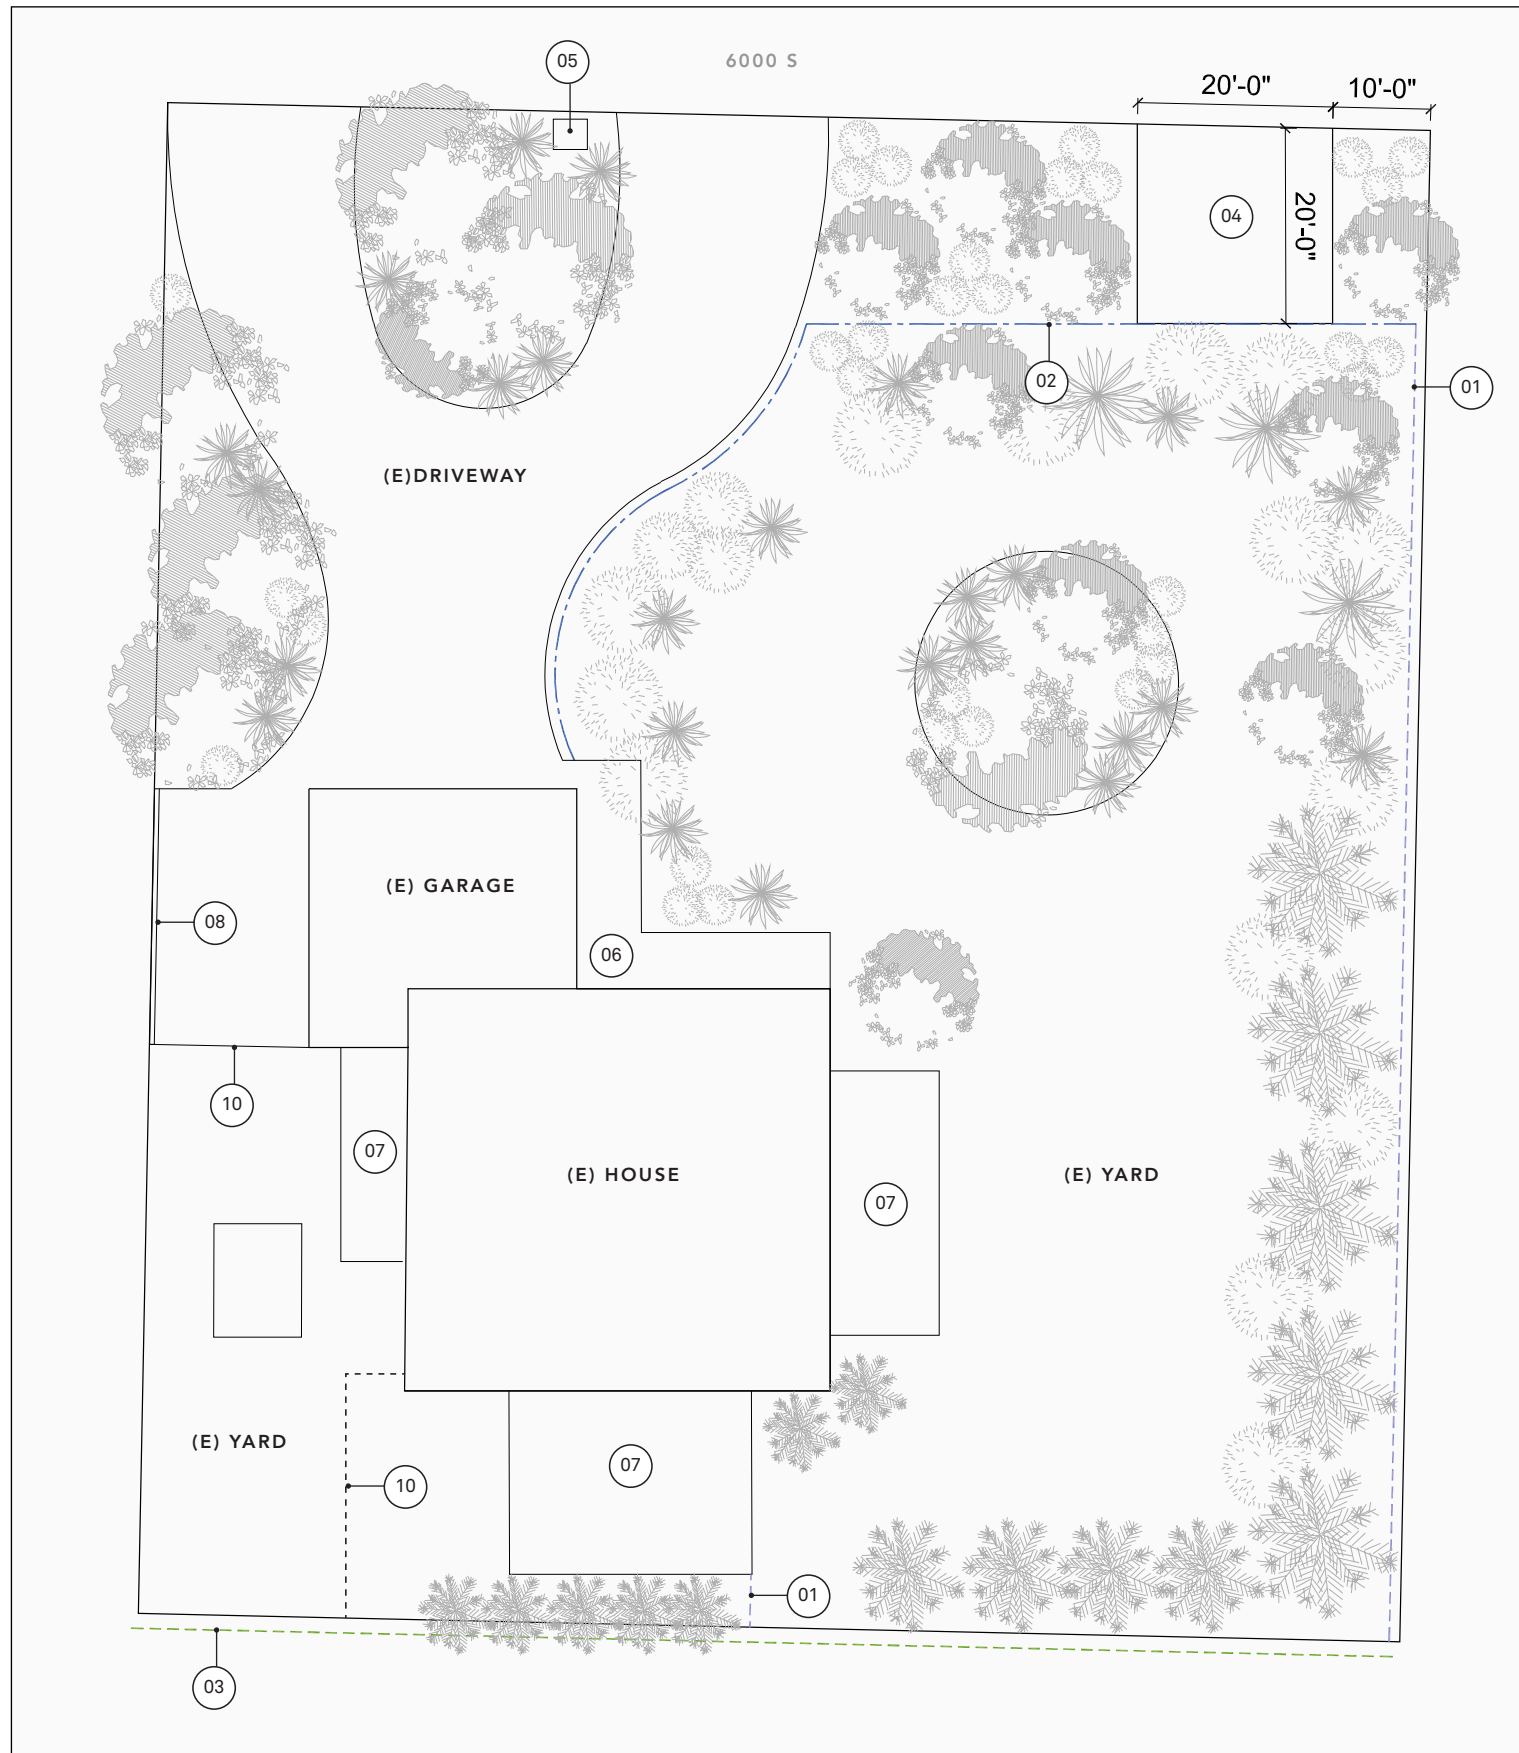

FENCE DESIGN

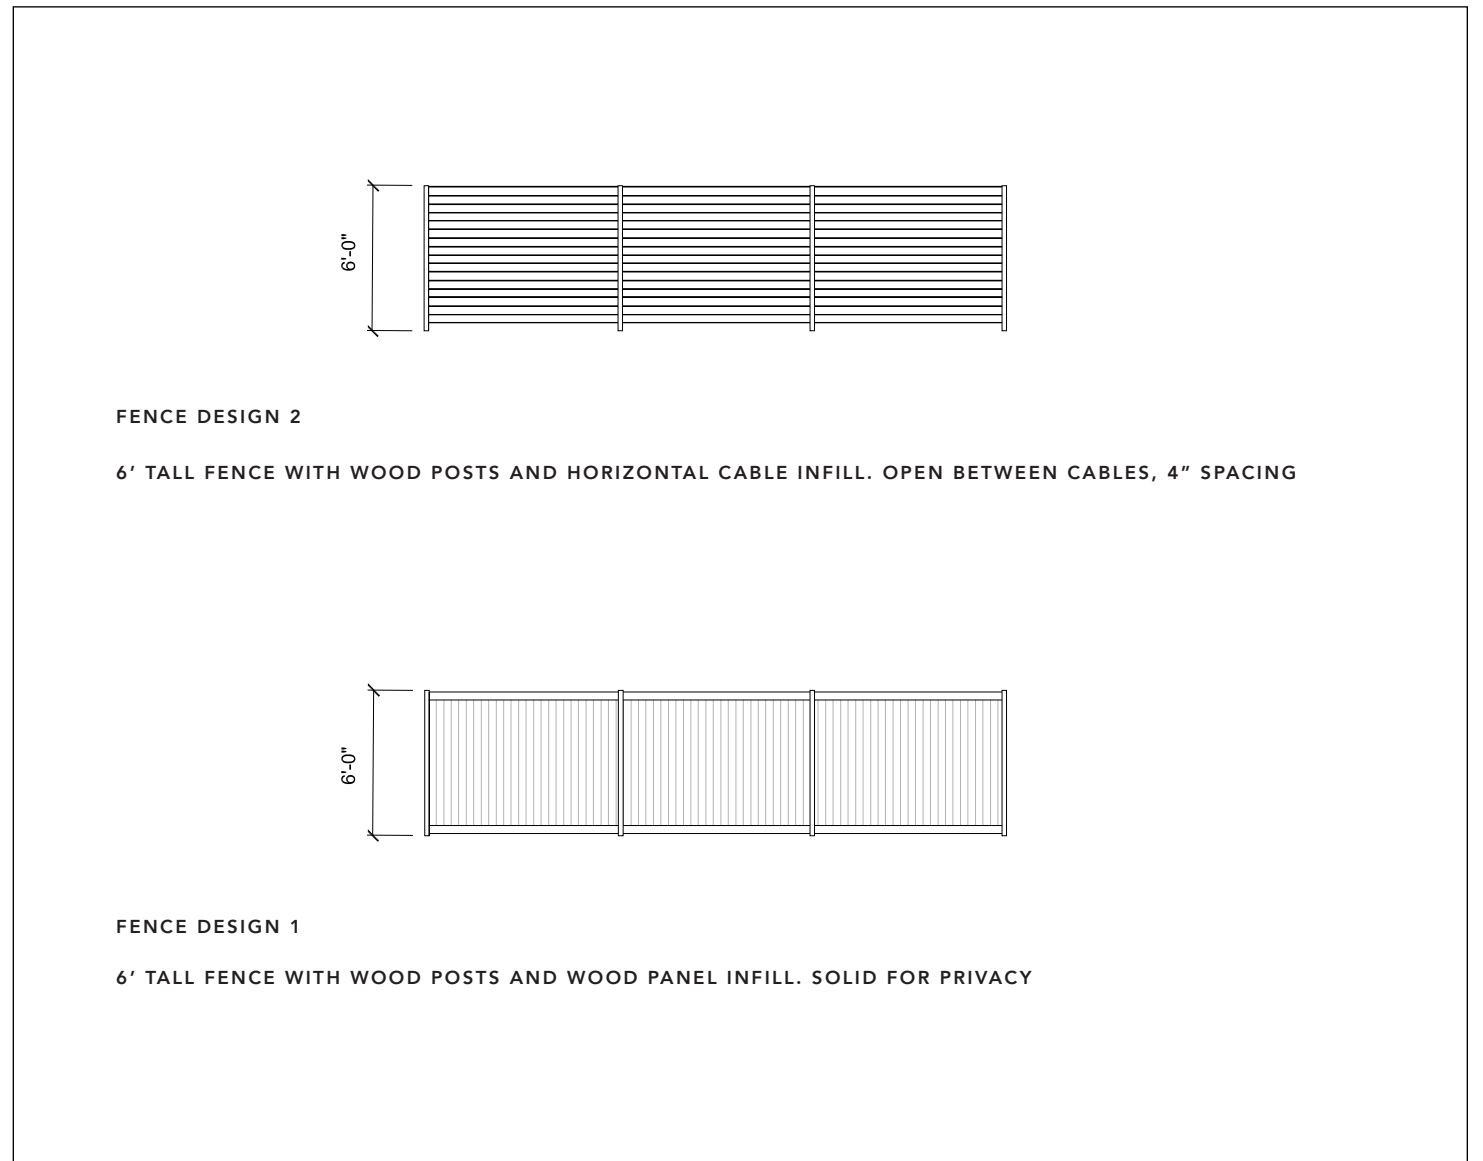

LEGEND

01	NEW WOOD FENCE ALONG EAST PROPERTY LINE (FENCE DESIGN 01)
02	NEW WOOD AND CABLE FENCE (FENCE DESIGN 02)
03	EXISTING CHAINLINK FENCE ON NEIGHBORING PROPERTY
04	NEW PAVER PARKING SPOT
05	EXISTING MAILBOX
06	EXISTING COVERED PORCH ENTRY
07	EXISTING DECK / STAIR
08	EXISTING RETAINING WALL
09	EXISTING WOOD FENCE TO REMAIN
10	EXISTING CHAINLINK FENCE TO REMAIN