


CONCEPT PLANT SCHEDULE

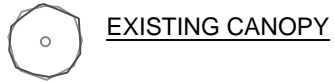

EXISTING CANOPY



CONIFER



DECIDUOUS TREE

Earthen berms are to be constructed at a height less than 36" between access point and parking area

Trees planted in landscaped area spaced at 40' intervals or less



20' setback from property line for landscaping

minimum of 5' landscape area around buildings except for entrances and service accesses

Landscape areas filled with angled rock per code, trees and shrub material as well. Incorporated required number of trees and tree types.

Landscape areas located in parking area along side building and walk way. to be filled with rock and plants to match standards

8' minimum setback from rear and adjoining property lines for landscaping

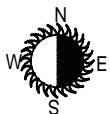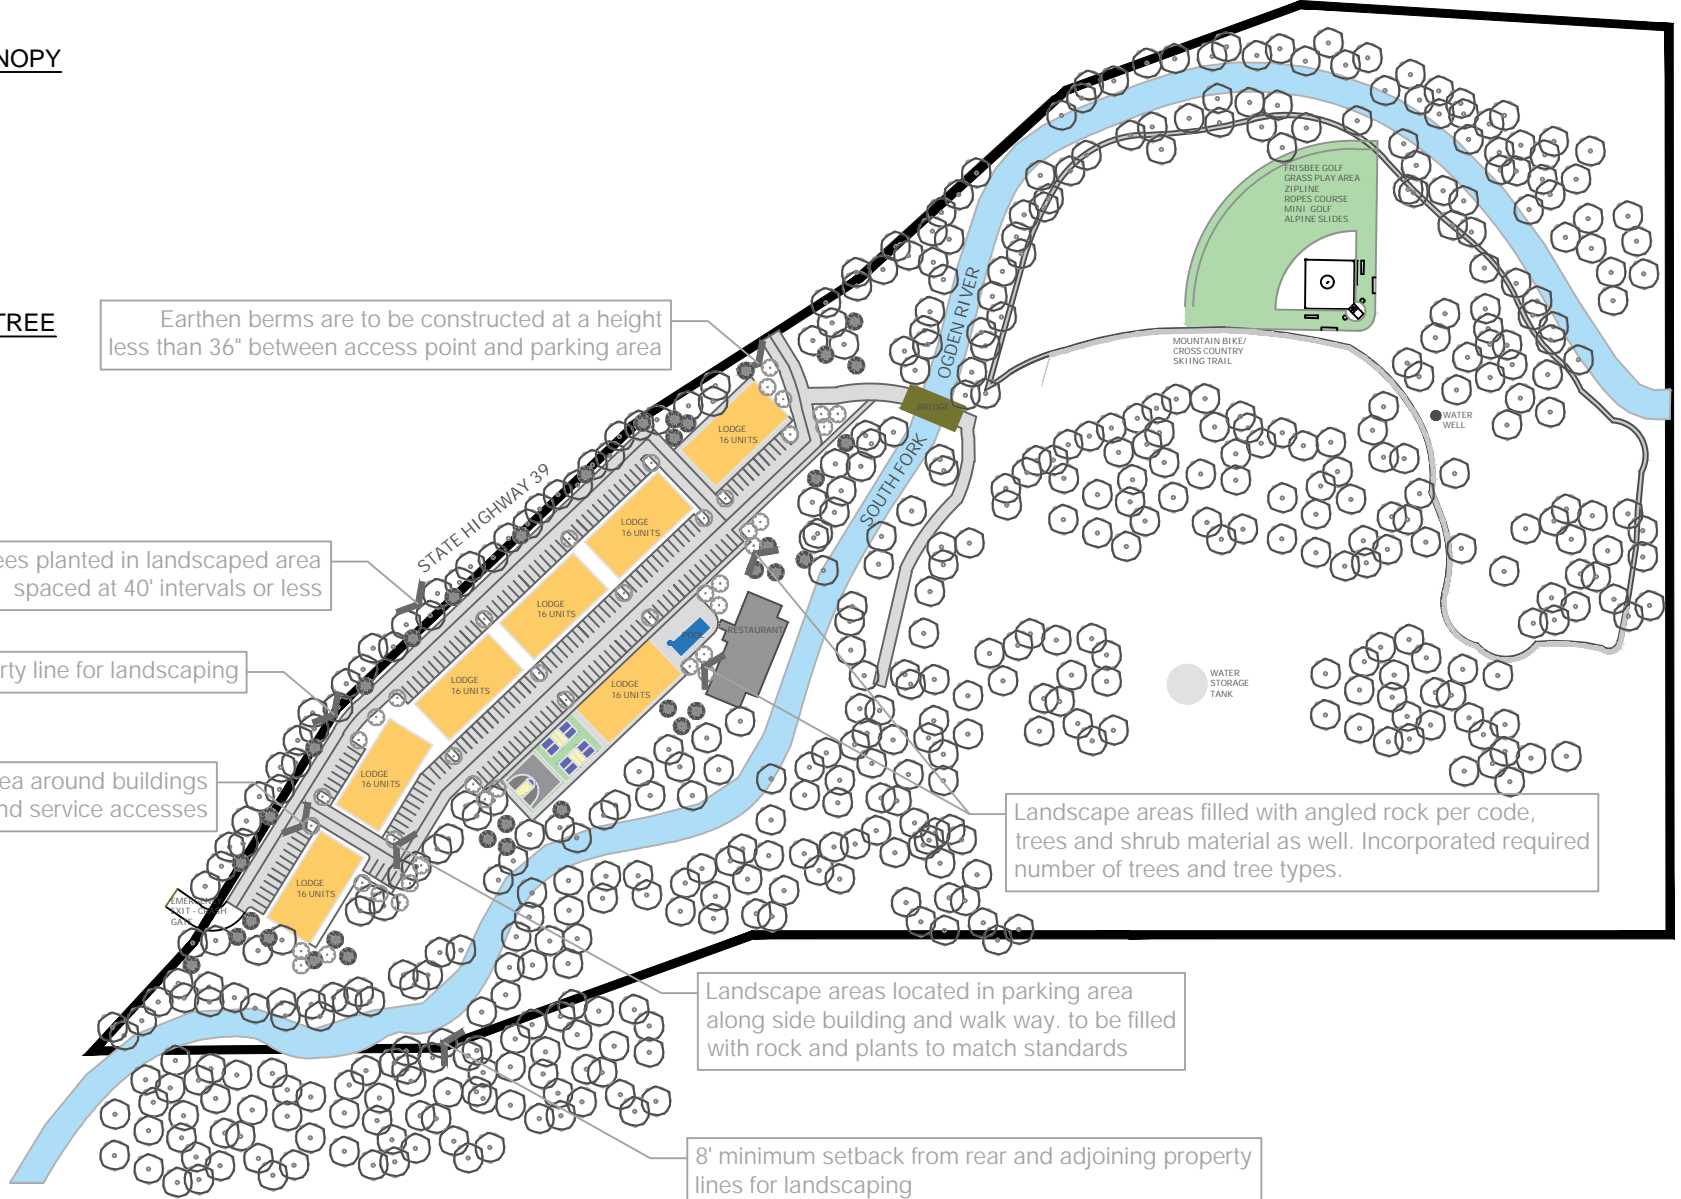

RUBY RESORT
10909 E Highway 39, Huntsville

MDE
FEB 2024
801.831.3926