

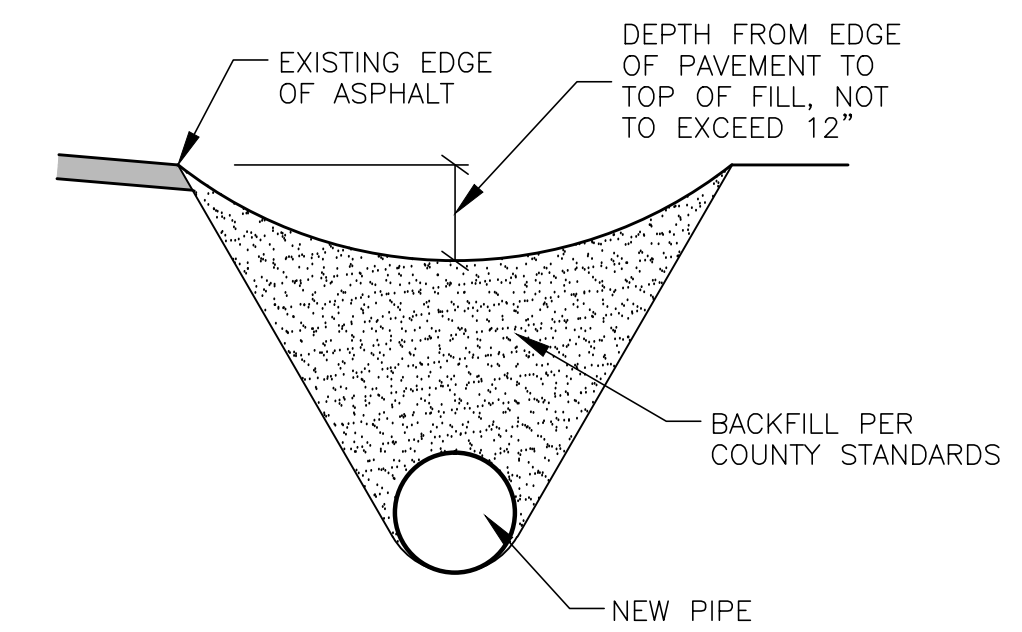


Vicinity Map
NOT TO SCALE

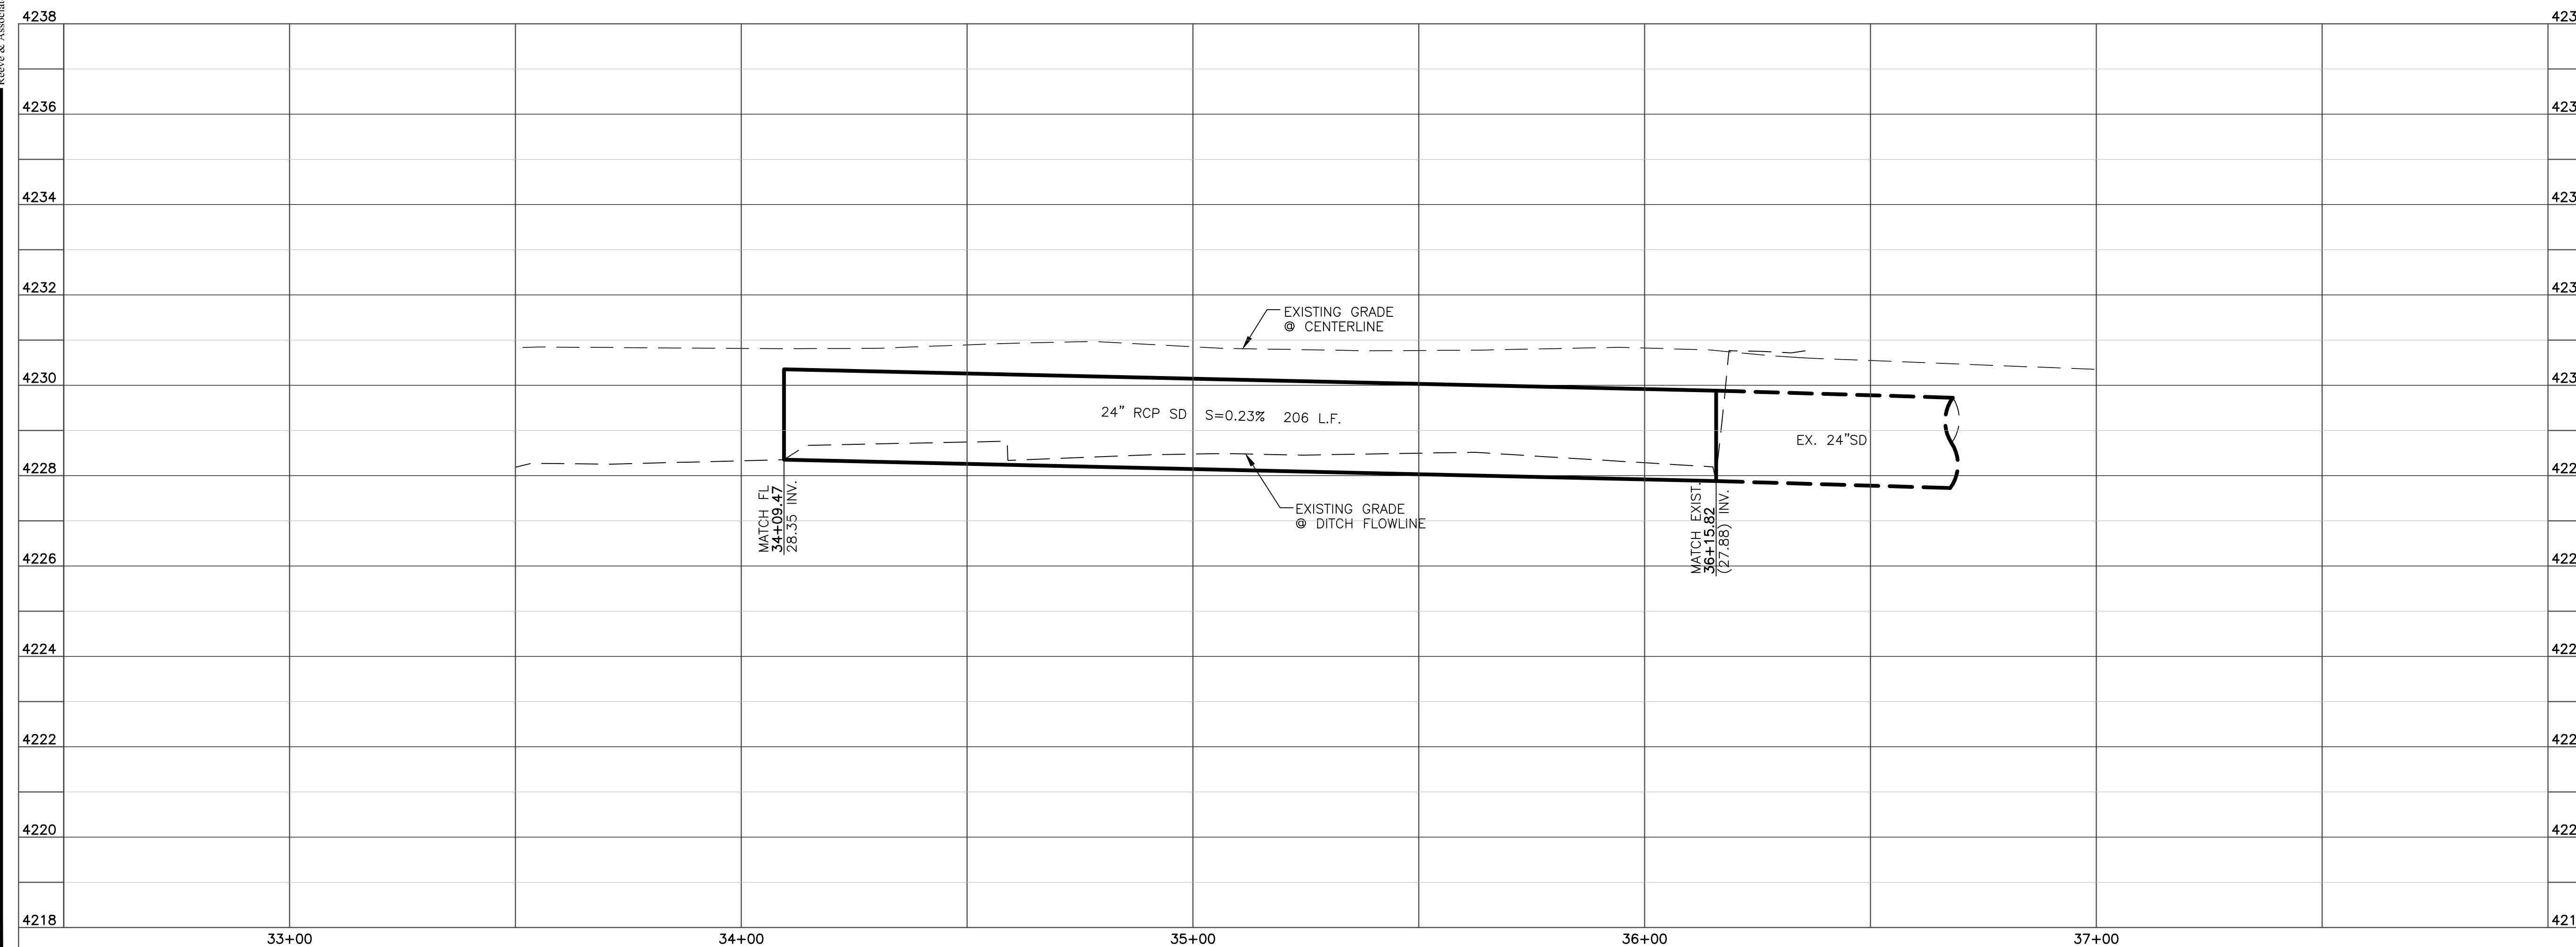

Pipe/Ditch Backfill Detail

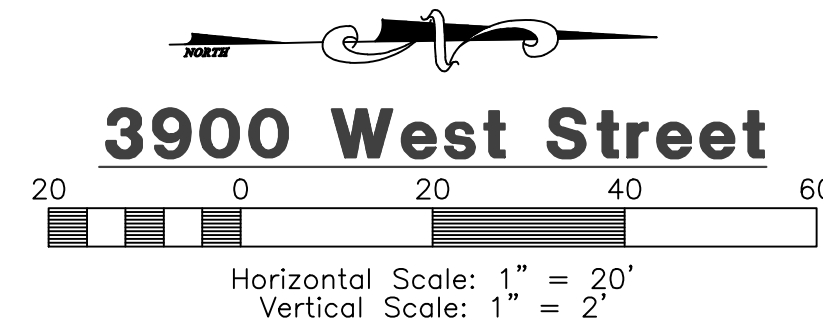


Blue Stakes Location Center
Call: Toll Free
1-800-662-4111
 Two Working Days Before You Dig

Reeve & Associates, Inc.
 920 CHAMBERS STREET, SUITE 14, OGDEN, UTAH 84403
 TEL: (801) 621-2100 FAX: (801) 621-2668 www.reeve-assoc.com
 LAND PLANNERS • CIVIL ENGINEERS • LAND SURVEYORS
 TRAFFIC ENGINEERS • STRUCTURAL ENGINEERS • LANDSCAPE ARCHITECTS

REVISIONS	DATE	DESCRIPTION
	11-11-14	RH Added Lot 2

Hipwell Estates Subdivision
 WEBER COUNTY, UTAH
3900 West Street
33+50.00 - 37+00.00

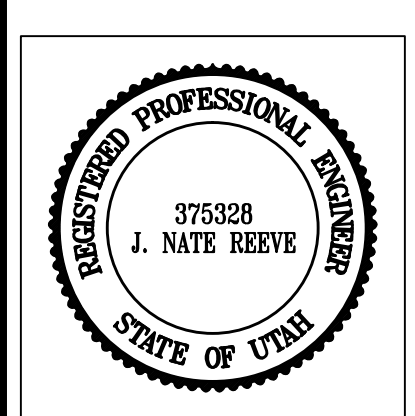

Project Info.

Engineer:	J. NATE REEVE, P.E.
Drafter:	R. HANSEN
Begin Date:	JUNE 16, 2014
Name:	HIPWELL ESTATES SUBDIVISION
Number:	6320-01

Sheet	2
1	Sheets

Reeve & Associates, Inc. - Solutions You Can Build On

Revised: 11-11-14

Reeve & Associates, Inc. - Solutions You Can Build On