


SEE SHEET 19 FOR STORM DRAIN CONTINUATION.

THESE PLANS AND SPECIFICATIONS ARE THE PROPERTY OF REEVE & ASSOCIATES, INC., 5160 SOUTH 1500 WEST, RIVERDALE, UTAH 84405, AND SHALL NOT BE PHOTOCOPIED, RE-DRAWN, OR USED ON ANY PROJECT OTHER THAN THE PROJECT SPECIFICALLY DESIGNED FOR, WITHOUT THEIR WRITTEN PERMISSION. THE OWNERS AND ENGINEERS OF REEVE & ASSOCIATES, INC. DISCLAIM ANY LIABILITY FOR ANY CHANGES OR MODIFICATIONS MADE TO THESE PLANS OR THE DESIGN THEREON WITHOUT THEIR CONSENT.


15 Total Sheets

Reeve & Associates, Inc. - Solutions You Can Build On

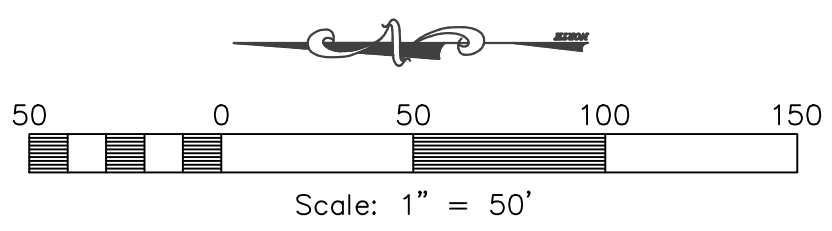

CORP. OF THE PRESIDING BISHOP
OF THE CHURCH OF JESUS CHRIST
OF LATTER DAY SAINTS
22-023-0024

 Reeve & Associates, Inc. 5160 SOUTH 1500 WEST, RIVERDALE, UTAH 84405 TEL: (801) 621-3100 www.reeve-associ.com TRAFFIC ENGINEERS • CIVIL ENGINEERS • LAND SURVEYORS																	
REVISIONS	<table border="1" style="width: 100%; border-collapse: collapse;"><thead><tr><th style="width: 15%;">DATE</th><th style="width: 85%;">DESCRIPTION</th></tr></thead><tbody><tr><td>2021-12-06</td><td>TB Basin Updates</td></tr><tr><td>2022-05-13</td><td>CK Layout Updated</td></tr><tr><td>2024-06-21</td><td>CK Layout Update</td></tr><tr><td> </td><td> </td></tr><tr><td> </td><td> </td></tr><tr><td> </td><td> </td></tr><tr><td> </td><td> </td></tr></tbody></table>	DATE	DESCRIPTION	2021-12-06	TB Basin Updates	2022-05-13	CK Layout Updated	2024-06-21	CK Layout Update								
DATE	DESCRIPTION																
2021-12-06	TB Basin Updates																
2022-05-13	CK Layout Updated																
2024-06-21	CK Layout Update																
Harmony Ranch Subdivision WEBER COUNTY, UTAH Utility Plan																	
																	
Project Info. <table style="width: 100%;"><tr><td style="width: 50%;">Engineer:</td><td>JEREMY A. DRAPER, P.E.</td></tr><tr><td>Drafter:</td><td>C. KINGSLEY</td></tr><tr><td>Begin Date:</td><td>APRIL 2021</td></tr><tr><td>Name:</td><td>HARMONY RANCH SUBDIVISION</td></tr><tr><td>Number:</td><td>7569-01</td></tr></table>		Engineer:	JEREMY A. DRAPER, P.E.	Drafter:	C. KINGSLEY	Begin Date:	APRIL 2021	Name:	HARMONY RANCH SUBDIVISION	Number:	7569-01						
Engineer:	JEREMY A. DRAPER, P.E.																
Drafter:	C. KINGSLEY																
Begin Date:	APRIL 2021																
Name:	HARMONY RANCH SUBDIVISION																
Number:	7569-01																
15 12 Total Sheets																	

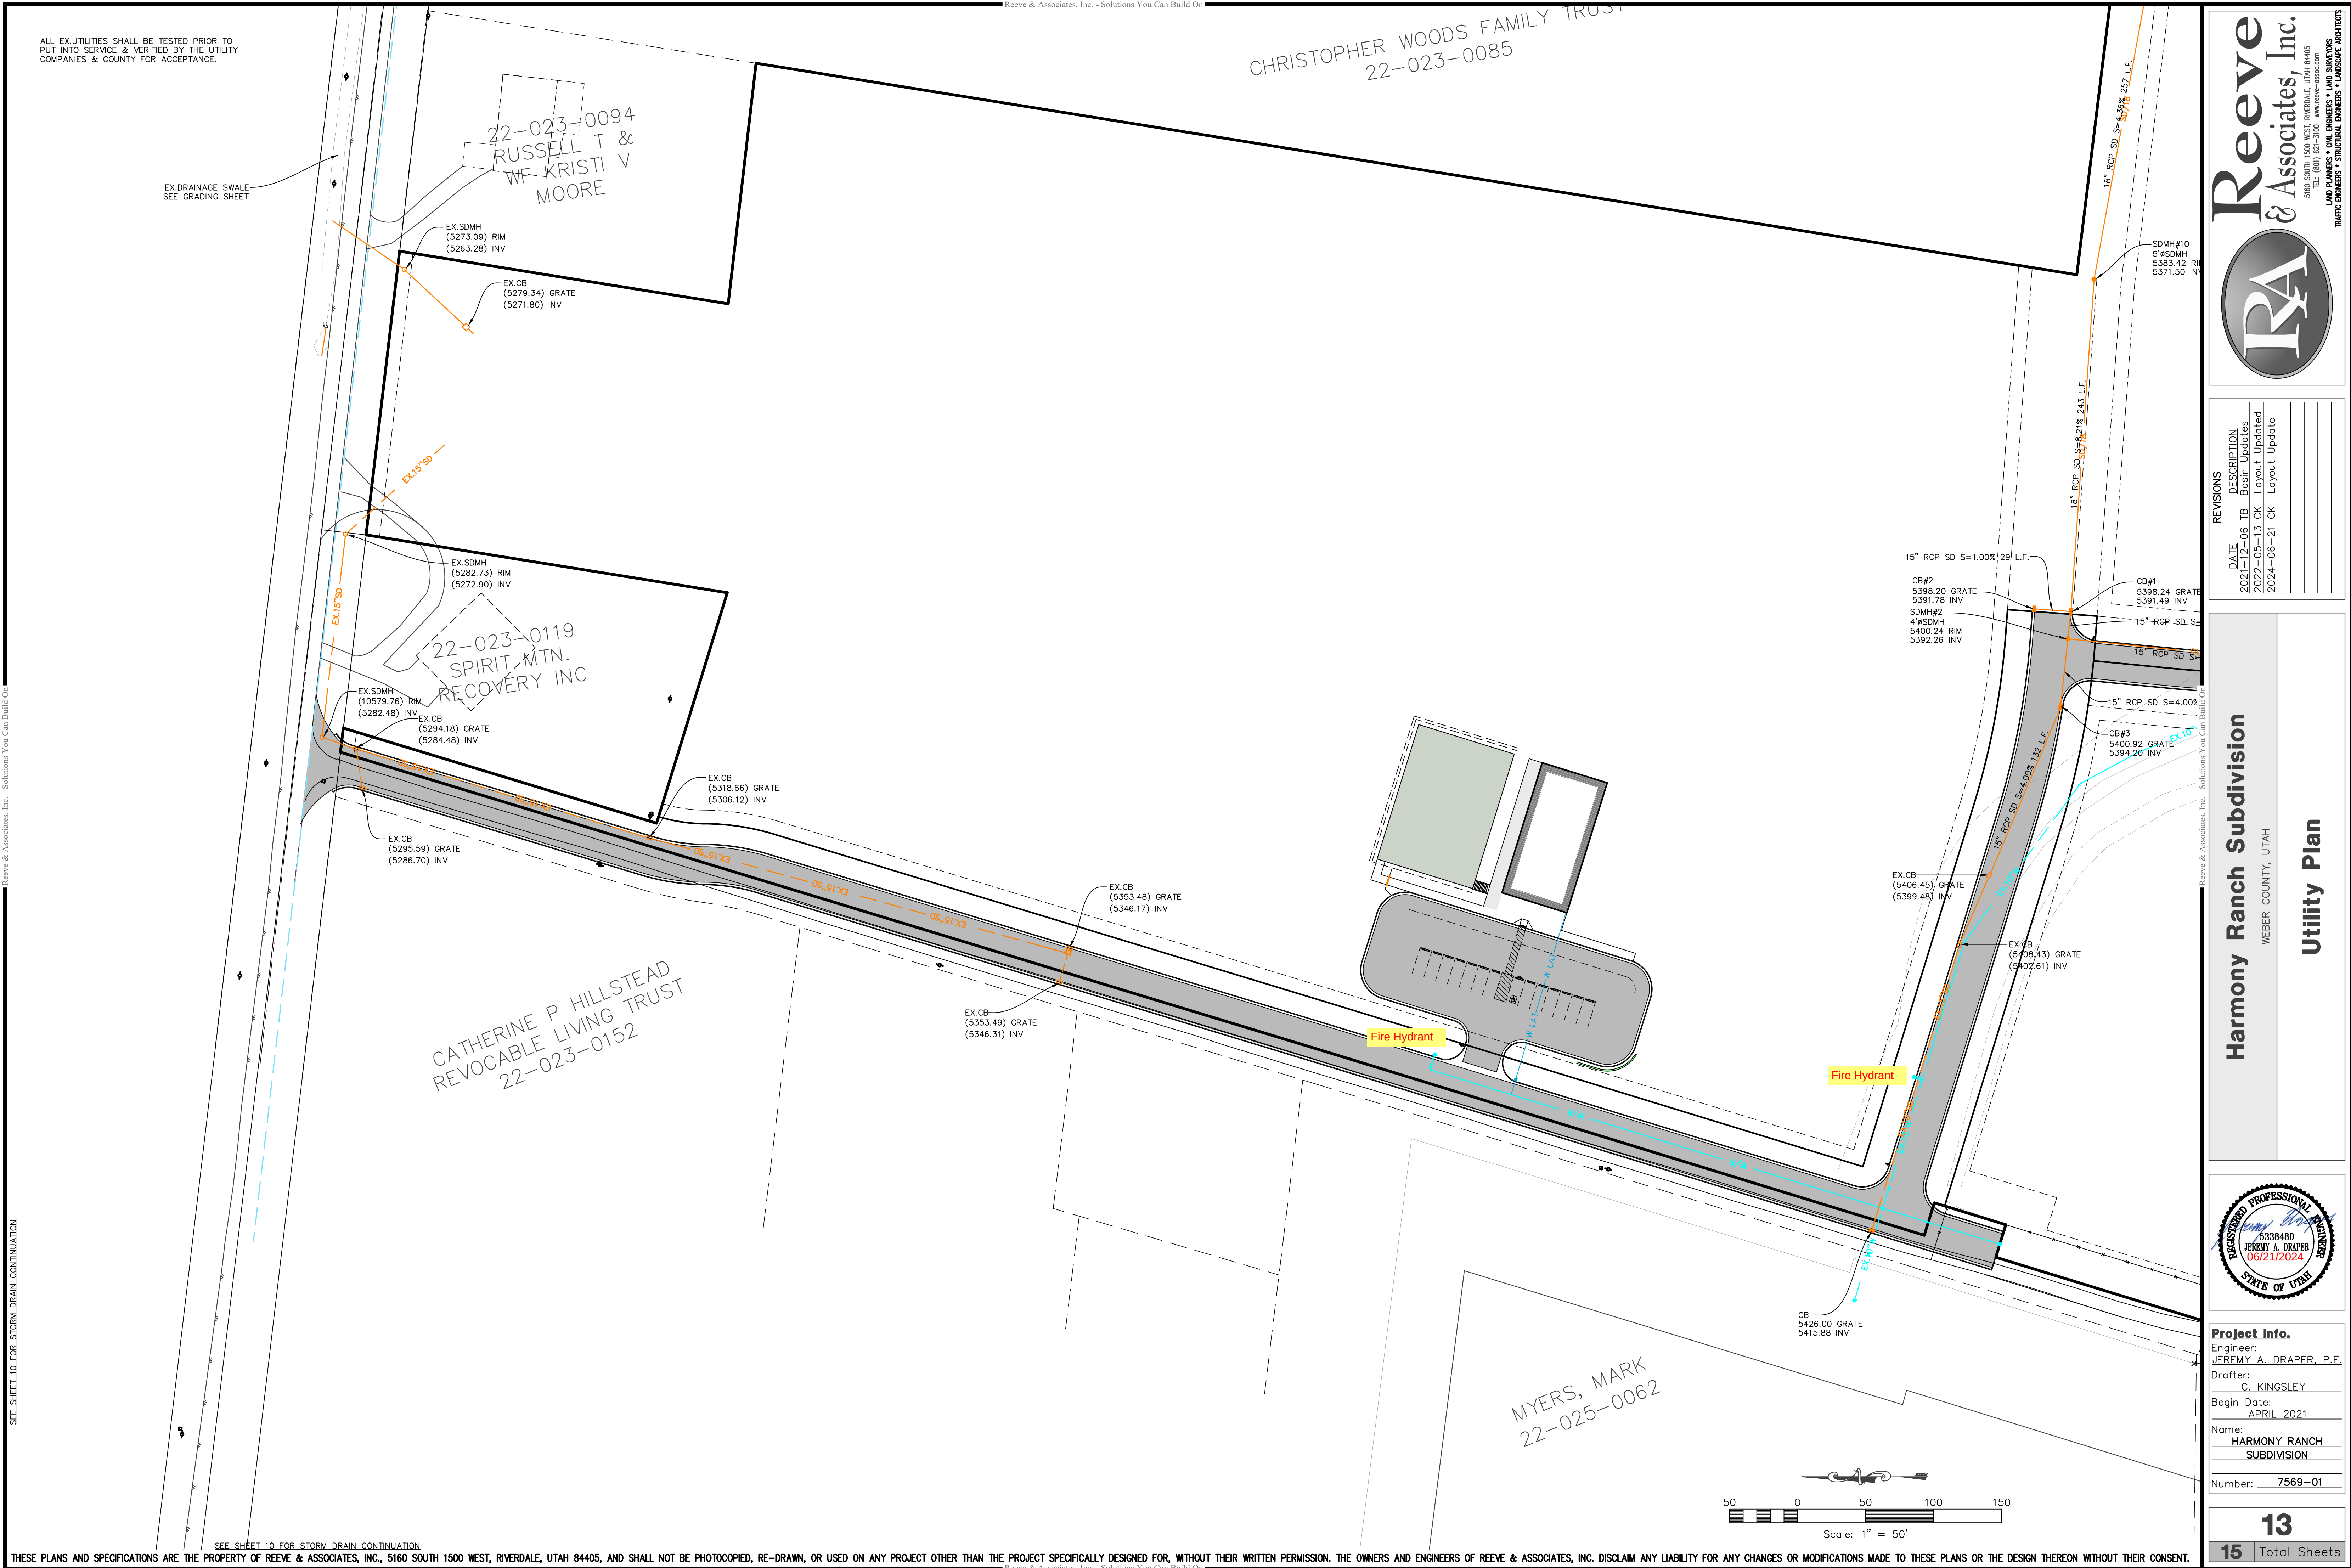

Reeve & Associates, Inc. - Solutions You Can Build On

SEE SHEET 10 FOR STORM DRAIN CONTINUATION

ALL EX.UTILITIES SHALL BE TESTED PRIOR TO PUT INTO SERVICE & VERIFIED BY THE UTILITY COMPANIES & COUNTY FOR ACCEPTANCE.

SEE SHEET 10 FOR STORM DRAIN CONTINUATION

THESE PLANS AND SPECIFICATIONS ARE THE PROPERTY OF REEVE & ASSOCIATES, INC., 5160 SOUTH 1500 WEST, RIVERDALE, UTAH 84405, AND SHALL NOT BE PHOTOCOPIED, RE-DRAWN, OR USED ON ANY PROJECT OTHER THAN THE PROJECT SPECIFICALLY DESIGNED FOR, WITHOUT THEIR WRITTEN PERMISSION. THE OWNERS AND ENGINEERS OF REEVE & ASSOCIATES, INC. DISCLAIM ANY LIABILITY FOR ANY CHANGES OR MODIFICATIONS MADE TO THESE PLANS OR THE DESIGN THEREON WITHOUT THEIR CONSENT.

Reeve & Associates, Inc. - Solutions You Can Build On

Reeve & Associates, Inc. - Solutions You Can Build On


CHRISTOPHER WOODS FAMILY TRUST
22-023-0085

22-023-0094
RUSSELL T &
KRISTI V
MOORE

22-023-0119
SPIRIT MTN.
RECOVERY INC

CATHERINE P HILLSTEAD
REVOCABLE LIVING TRUST
22-023-0152

MYERS, MARK
22-025-0062

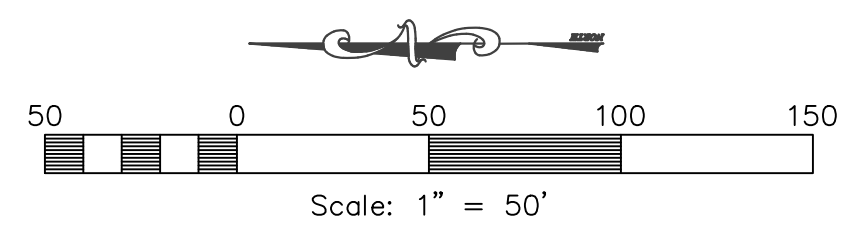

Reeve & Associates, Inc.

IRA

5160 SOUTH 1500 WEST, RIVERDALE, UTAH 84405
TEL: (801) 621-3100 www.reeve-assoc.com

LAND PLANNERS • CIVIL ENGINEERS • LAND SURVEYORS
TRAFFIC ENGINEERS • STRUCTURAL ENGINEERS • LANDSCAPE ARCHITECTS

DATE	DESCRIPTION
2021-12-06	TB Basin Updates
2022-05-13	CK Layout Updated
2024-06-21	CK Layout Update

Harmony Ranch Subdivision

WEBER COUNTY, UTAH

Utility Plan



Project Info.
Engineer: JEREMY A. DRAPER, P.E.
Drafter: C. KINGSLEY
Begin Date: APRIL 2021
Name: HARMONY RANCH SUBDIVISION
Number: 7569-01