
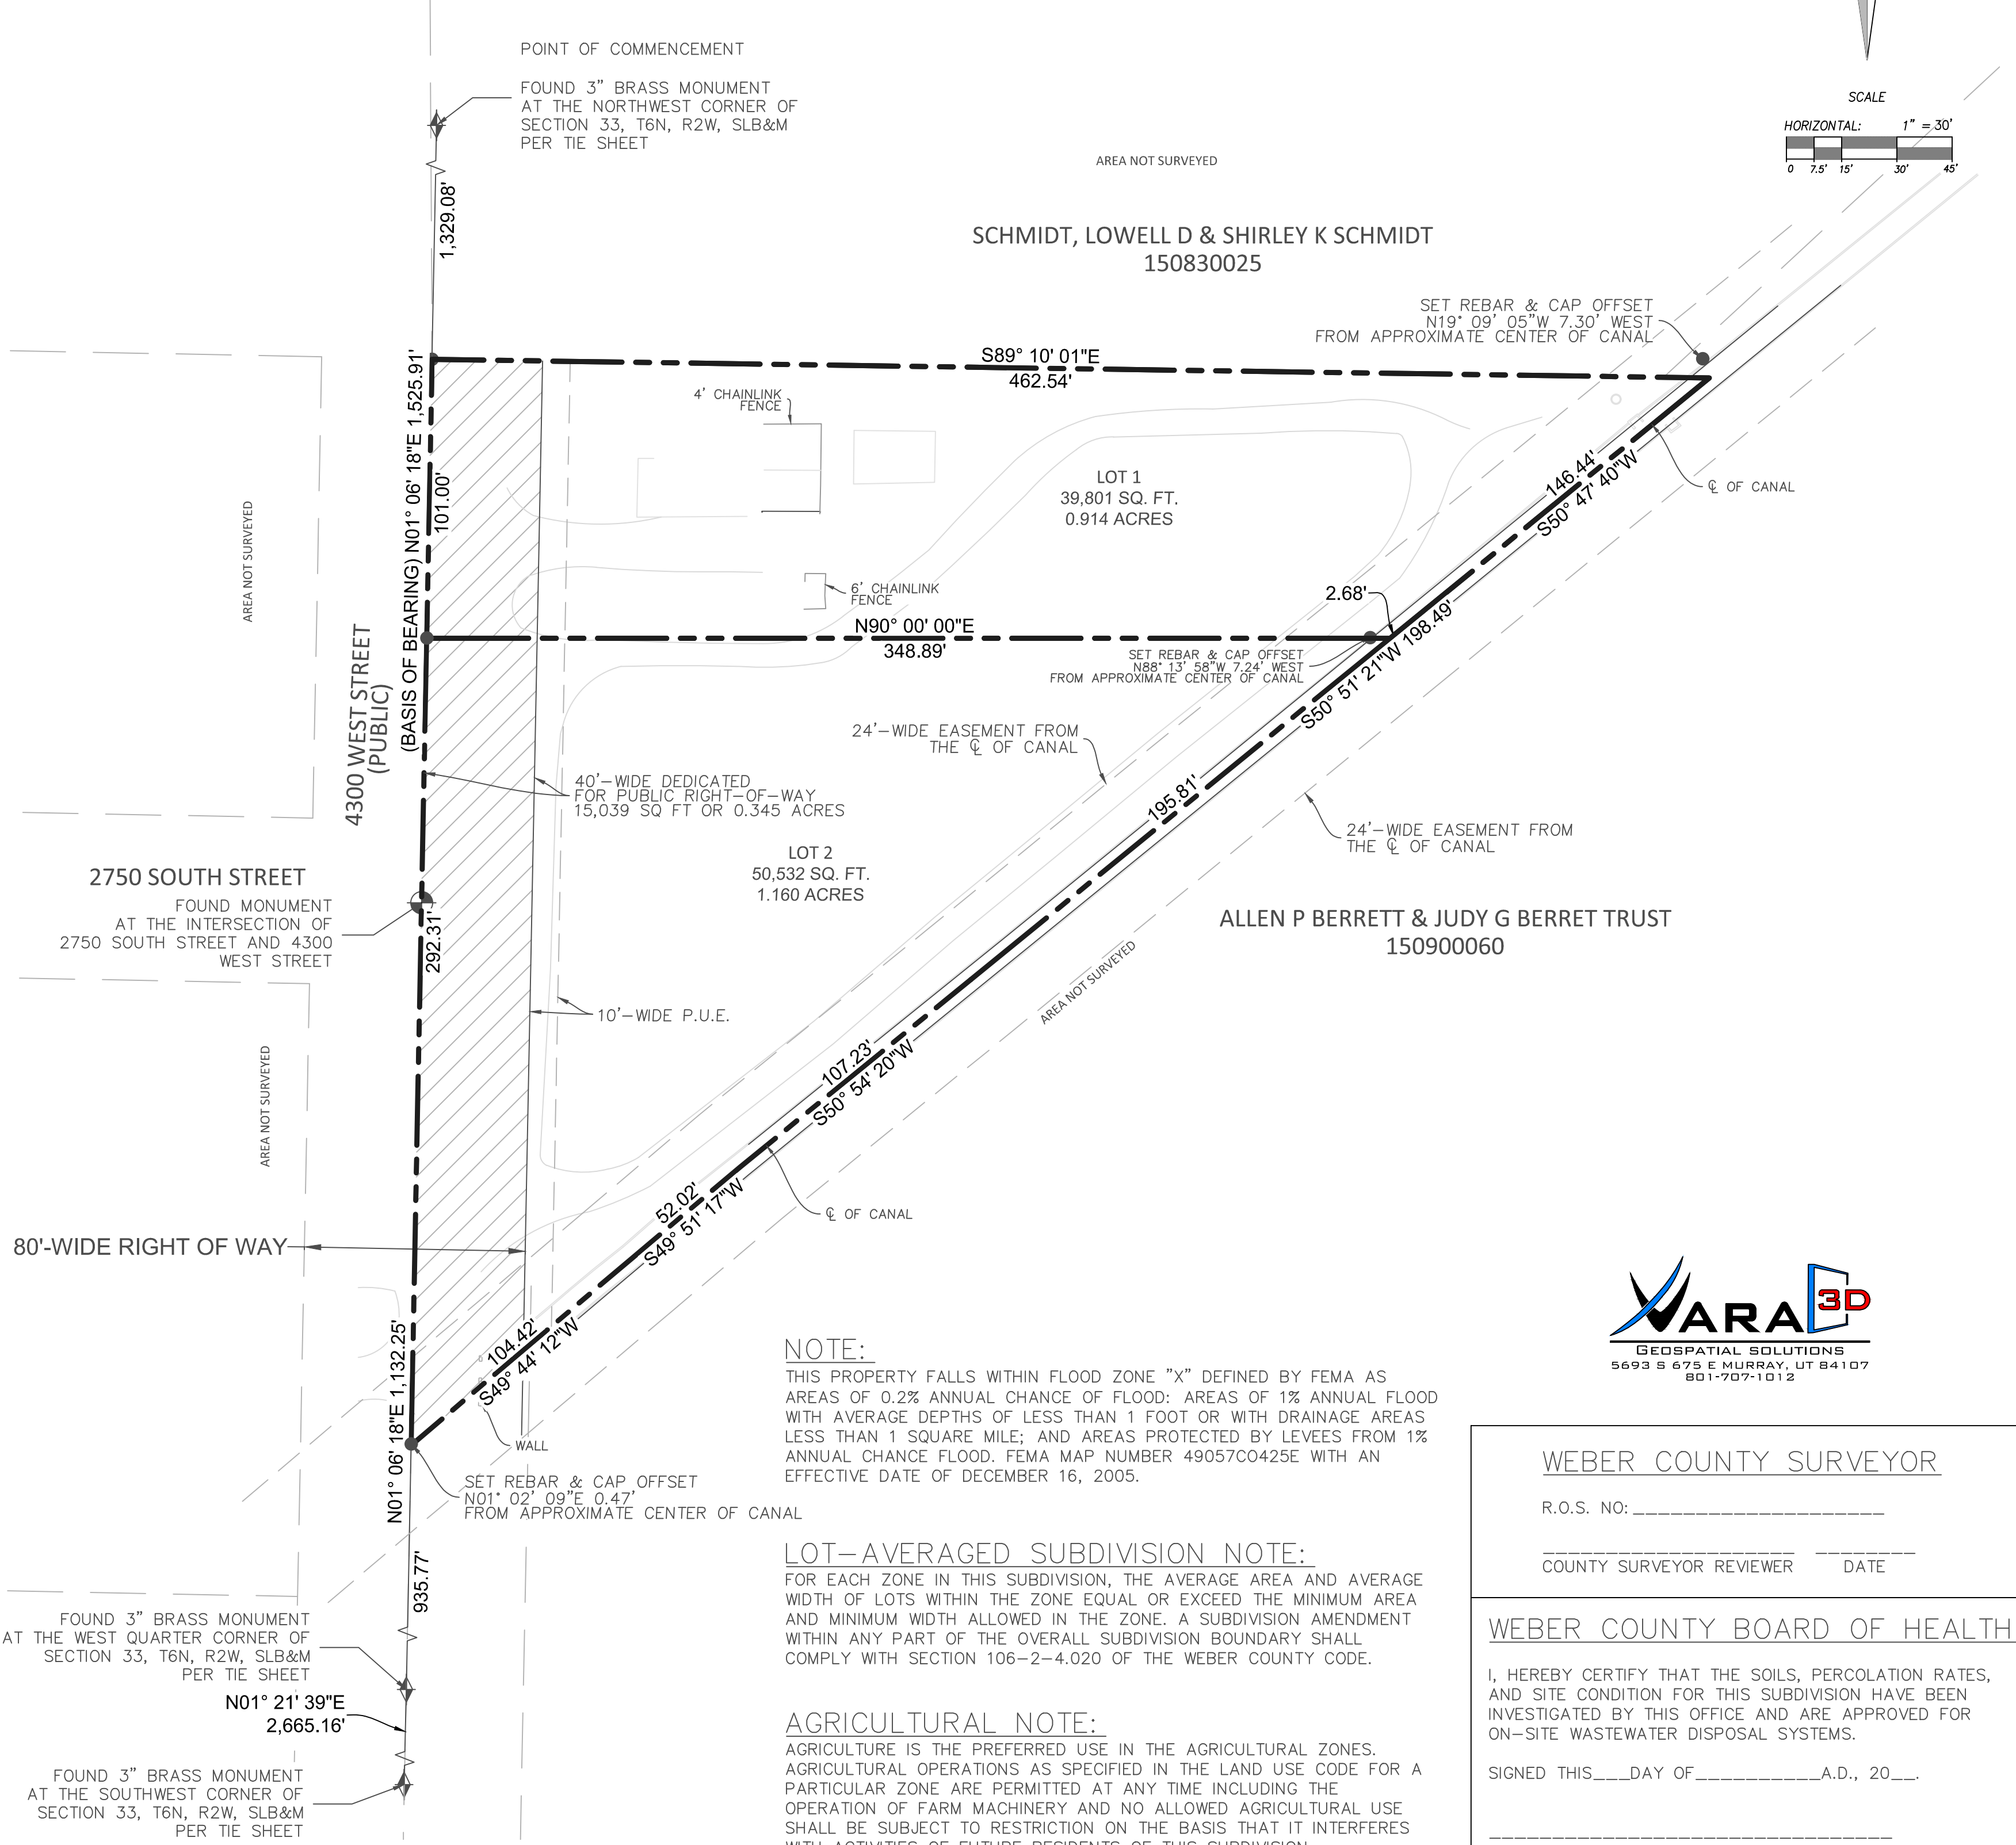
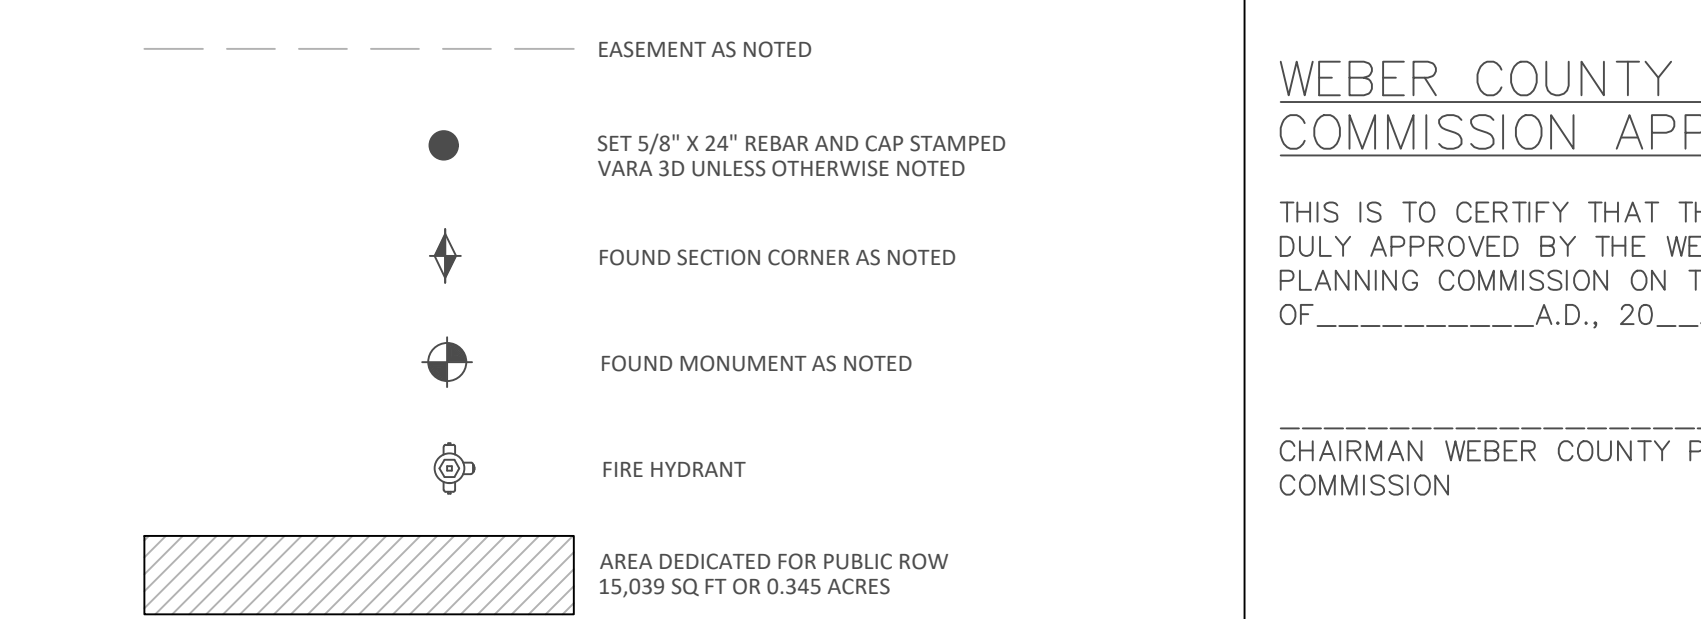
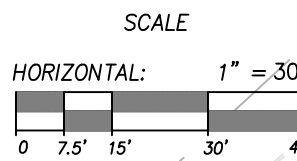


ALLEN P BERRETT & JUDY G BERRETT
TRUST SUBDIVISION

A PARCEL OF LAND LOCATED IN THE SOUTHWEST QUARTER OF THE NORTHWEST QUARTER OF SECTION 33, T6N, R2W, SLB&M, OGDEN CITY, WEBER COUNTY, UTAH

VICINITY MAP

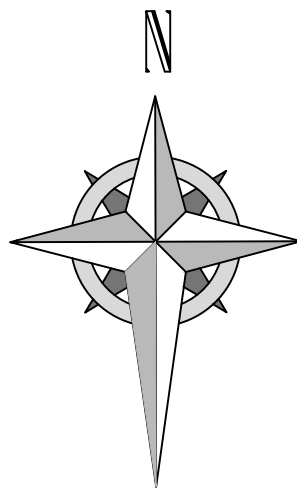

SURVEYOR'S CERTIFICATE

I, JAMES V. HEINRITZ, DO HEREBY CERTIFY THAT I AM A LICENSED PROFESSIONAL LAND SURVEYOR IN THE STATE OF UTAH AND THAT I HOLD LICENSE NO. 11072412-2201 IN ACCORDANCE WITH TITLE 58, CHAPTER 22, OF THE PROFESSIONAL ENGINEERS AND LAND SURVEYORS ACT; I FURTHER CERTIFY THAT BY AUTHORITY OF THE OWNERS I HAVE COMPLETED A SURVEY OF THE PROPERTY DESCRIBED ON THIS SUBDIVISION PLAT IN ACCORDANCE WITH SECTION 17-23-17 AND HAVE VERIFIED ALL MEASUREMENTS; THAT THE REFERENCE MONUMENTS SHOWN ON THIS PLAT ARE LOCATED AS INDICATED AND ARE SUFFICIENT TO ACCURATELY ESTABLISH THE LATERAL BOUNDARIES OF THE HEREIN DESCRIBED TRACT OF REAL PROPERTY; AND THAT THIS PLAT OF

ALLEN P BERRETT & JUDY G BERRETT TRUST SUBDIVISION

AND THAT THE SAME HAS BEEN CORRECTLY SURVEYED AND STAKED ON THE GROUND AS SHOWN ON THIS PLAT

SIGNED THIS ____ DAY OF _____ 20__

PRELIMINARY

JAMES V. HEINRITZ, PLS 11072412-2201
FOR AND ON BEHALF OF VARA 3D, INC

LEGAL DESCRIPTION:

A PARCEL OF LAND LOCATED IN THE SOUTHWEST QUARTER OF THE NORTHWEST QUARTER OF SECTION 33, TOWNSHIP 6 NORTH, RANGE 2 WEST OF THE SALT LAKE BASE & MERIDIAN, OGDEN CITY, WEBER COUNTY, UTAH AND BEING MORE PARTICULARLY DESCRIBED AS FOLLOWS:

COMMENCING AT A 3" BRASS MONUMENT AT THE NORTHWEST CORNER OF SAID SECTION 33, WHENCE A FOUND STREET MONUMENT LOCATED AT THE INTERSECTION OF 2750 SOUTH STREET AND 4300 WEST STREET BEARS SOUTH 01°06'18" WEST A DISTANCE OF 1,525.91 FEET, SAID LINE FORMING THE BASIS OF BEARING FOR THIS DESCRIPTION;

THENCE SOUTH 01°06'18" WEST ALONG THE WESTERLY LINE OF SAID SECTION 33 A DISTANCE OF 1,329.08 FEET TO THE NORTH LINE OF THE SOUTHWEST QUARTER OF THE NORTHWEST QUARTER OF SECTION 33 THE POINT OF BEGINNING;

THENCE LEAVING SAID WESTERLY LINE OF SECTION 33 SOUTH 89°10'01" EAST ALONG THE NORTH LINE OF THE SOUTHWEST QUARTER OF THE NORTHWEST QUARTER OF SAID SECTION 33 A DISTANCE OF 462.54 FEET TO THE CENTER OF THE CANAL;
THENCE LEAVING SAID NORTH LINE OF THE SOUTHWEST QUARTER OF THE NORTHWEST QUARTER OF SECTION 33 THE FOLLOWING FIVE (5) COURSES ALONG CENTER OF CANAL:

1. SOUTH 50°47'40" WEST A DISTANCE OF 146.44 FEET;
2. THENCE SOUTH 50°51'21" WEST A DISTANCE OF 146.44 FEET;
3. THENCE SOUTH 50°54'20" WEST A DISTANCE OF 107.23 FEET;
4. THENCE SOUTH 49°51'17" WEST A DISTANCE OF 52.02 FEET;
5. THENCE SOUTH 49°44'12" WEST A DISTANCE OF 104.42 FEET TO THE SAID WESTERLY LINE OF SECTION 33;

THENCE LEAVING SAID CENTER OF CANAL NORTH 01°06'18" EAST ALONG THE WESTERLY LINE OF SAID SECTION 33 A DISTANCE OF 393.31 FEET TO THE POINT OF BEGINNING.

SAID PARCEL CONTAINS 90,333 SQ. FT. OR 2.074 ACRES.

OWNERS' DEDICATION:

KNOWN ALL MEN BY THESE PRESENTS THAT I/WE, THE UNDERSIGNED OWNER(S) OF THE ABOVE DESCRIBED TRACT OF LAND, HAVING CAUSED THE SAME TO BE SUBDIVIDED, HEREAFTER KNOWN AS THE

ALLEN P BERRETT &
JUDY G BERRETT
TRUST SUBDIVISION

DO HEREBY DEDICATE THE STREETS AND OTHER PUBLIC AREAS AS INDICATED HEREON FOR PERPETUAL USE OF THE PUBLIC. OWNER(S) HEREBY AGREE TO WARRANT AND DEFEND AND SAVE THE CITY HARMLESS AGAINST ANY EASEMENTS OR OTHER ENCUMBRANCE ON A DEDICATED STREET WHICH WILL INTERFERE WITH THE CITY'S USE, MAINTENANCE, AND OPERATION OF THE STREET.

IN WITNESS WHEREOF WE HAVE SET OUR HANDS THIS ____ DAY OF _____, A.D. 2023

BY _____

ACKNOWLEDGEMENT:

STATE OF UTAH |
COUNTY OF SALT LAKE | s.s.

ON THE ____ DAY OF _____, A.D. 2023, PERSONALLY APPEARED BEFORE ME THE SIGNERS OF THE FOREGOING DEDICATION WHO DULY ACKNOWLEDGE TO ME THAT THEY DID EXECUTE THE SAME.

MY COMMISSION EXPIRES: _____ NOTARY PUBLIC

SCALE: 1" = 40' SHEET 1 OF 1

ALLEN P BERRETT & JUDY G BERRETT TRUST
SUBDIVISION

A PARCEL OF LAND LOCATED IN THE SOUTHWEST QUARTER OF THE NORTHWEST QUARTER OF SECTION 33, T6N, R2W, SLB&M, OGDEN CITY, WEBER COUNTY, UTAH

WEBER COUNTY RECORDER

RECORDED # _____
STATE OF UTAH, COUNTY OF WEBER, RECORDED AND
FILED AT THE REQUEST OF
DATE _____, TIME _____, BOOK _____, PAGE _____
FEE \$ _____ WEBER COUNTY DEPUTY RECORDER

WEBER COUNTY PLANNING
COMMISSION APPROVAL:

THIS IS TO CERTIFY THAT THIS PLAT WAS DULY APPROVED BY THE WEBER COUNTY PLANNING COMMISSION ON THE ____ DAY OF _____ A.D., 20__.

CHAIRMAN WEBER COUNTY PLANNING
COMMISSION

WEBER COUNTY ATTORNEY

I HAVE EXAMINED THE FINANCIAL GUARANTEE AND OTHER DOCUMENTS ASSOCIATED WITH THIS SUBDIVISION PLAT AND IN MY OPINION THEY CONFIRM WITH THE COUNTY ORDINANCE APPLICABLE THERETO AND NOW IN FORCE AND EFFECT.

SIGNED THIS ____ DAY OF _____ A.D., 20__.

SIGNATURE

WEBER COUNTY ENGINEER

I HEREBY CERTIFY THAT I APPROVE THE REQUIRED IMPROVEMENT STANDARDS AND DRAWINGS FOR THIS SUBDIVISION AND THE AMOUNT OF FINANCIAL GUARANTEE FOR THESE IMPROVEMENTS.

SIGNED THIS ____ DAY OF _____ A.D., 20__.

SIGNATURE

WEBER COUNTY SURVEYOR:

I, HEREBY CERTIFY THAT I HAVE INVESTIGATED THE LINES OF SAID SURVEY OF THE FOREGOING PLAT AND LEGAL DESCRIPTION OF THE LAND EMBRACED THEREIN, AND FIND THEM TO BE CORRECT AND TO AGREE WITH THE LINES AND MONUMENTS ON RECORD IN THIS OFFICE.

SIGNED THIS ____ DAY OF _____ A.D., 20__.

SIGNATURE

WEBER COUNTY SURVEYOR

R.O.S. NO: _____

COUNTY SURVEYOR REVIEWER _____ DATE _____

WEBER COUNTY BOARD OF HEALTH

I, HEREBY CERTIFY THAT THE SOILS, PERCOLATION RATES, AND SITE CONDITION FOR THIS SUBDIVISION HAVE BEEN INVESTIGATED BY THIS OFFICE AND ARE APPROVED FOR ON-SITE WASTEWATER DISPOSAL SYSTEMS.

SIGNED THIS ____ DAY OF _____ A.D., 20__.

WEBER COUNTY HEALTH DEPARTMENT

WEBER COUNTY COMMISSION
ACCEPTANCE

THIS IS TO CERTIFY THAT THIS SUBDIVISION PLAT, THE DEDICATION OF STREETS AND OTHER PUBLIC WAYS AND FINANCIAL GUARANTY OF PUBLIC IMPROVEMENTS ASSOCIATED WITH THIS SUBDIVISION, THEREON ARE HEREBY APPROVED AND ACCEPTED BY THE COMMISSIONERS OF WEBER COUNTY, UTAH THIS ____ DAY OF _____ A.D., 20__.

CHAIRMAN, WEBER COUNTY COMMISSION

ATTEST: _____

TITLE: _____