


- 1) 10/10/14 RH - COMPLETED DESIGN FOR CLIENT REVIEW.
- 2) 10/23/14 RH - COMPLETED DESIGN FOR COUNTY SUBMITTAL.

EDEN, WEBER COUNTY, UTAH
OCTOBER 2014

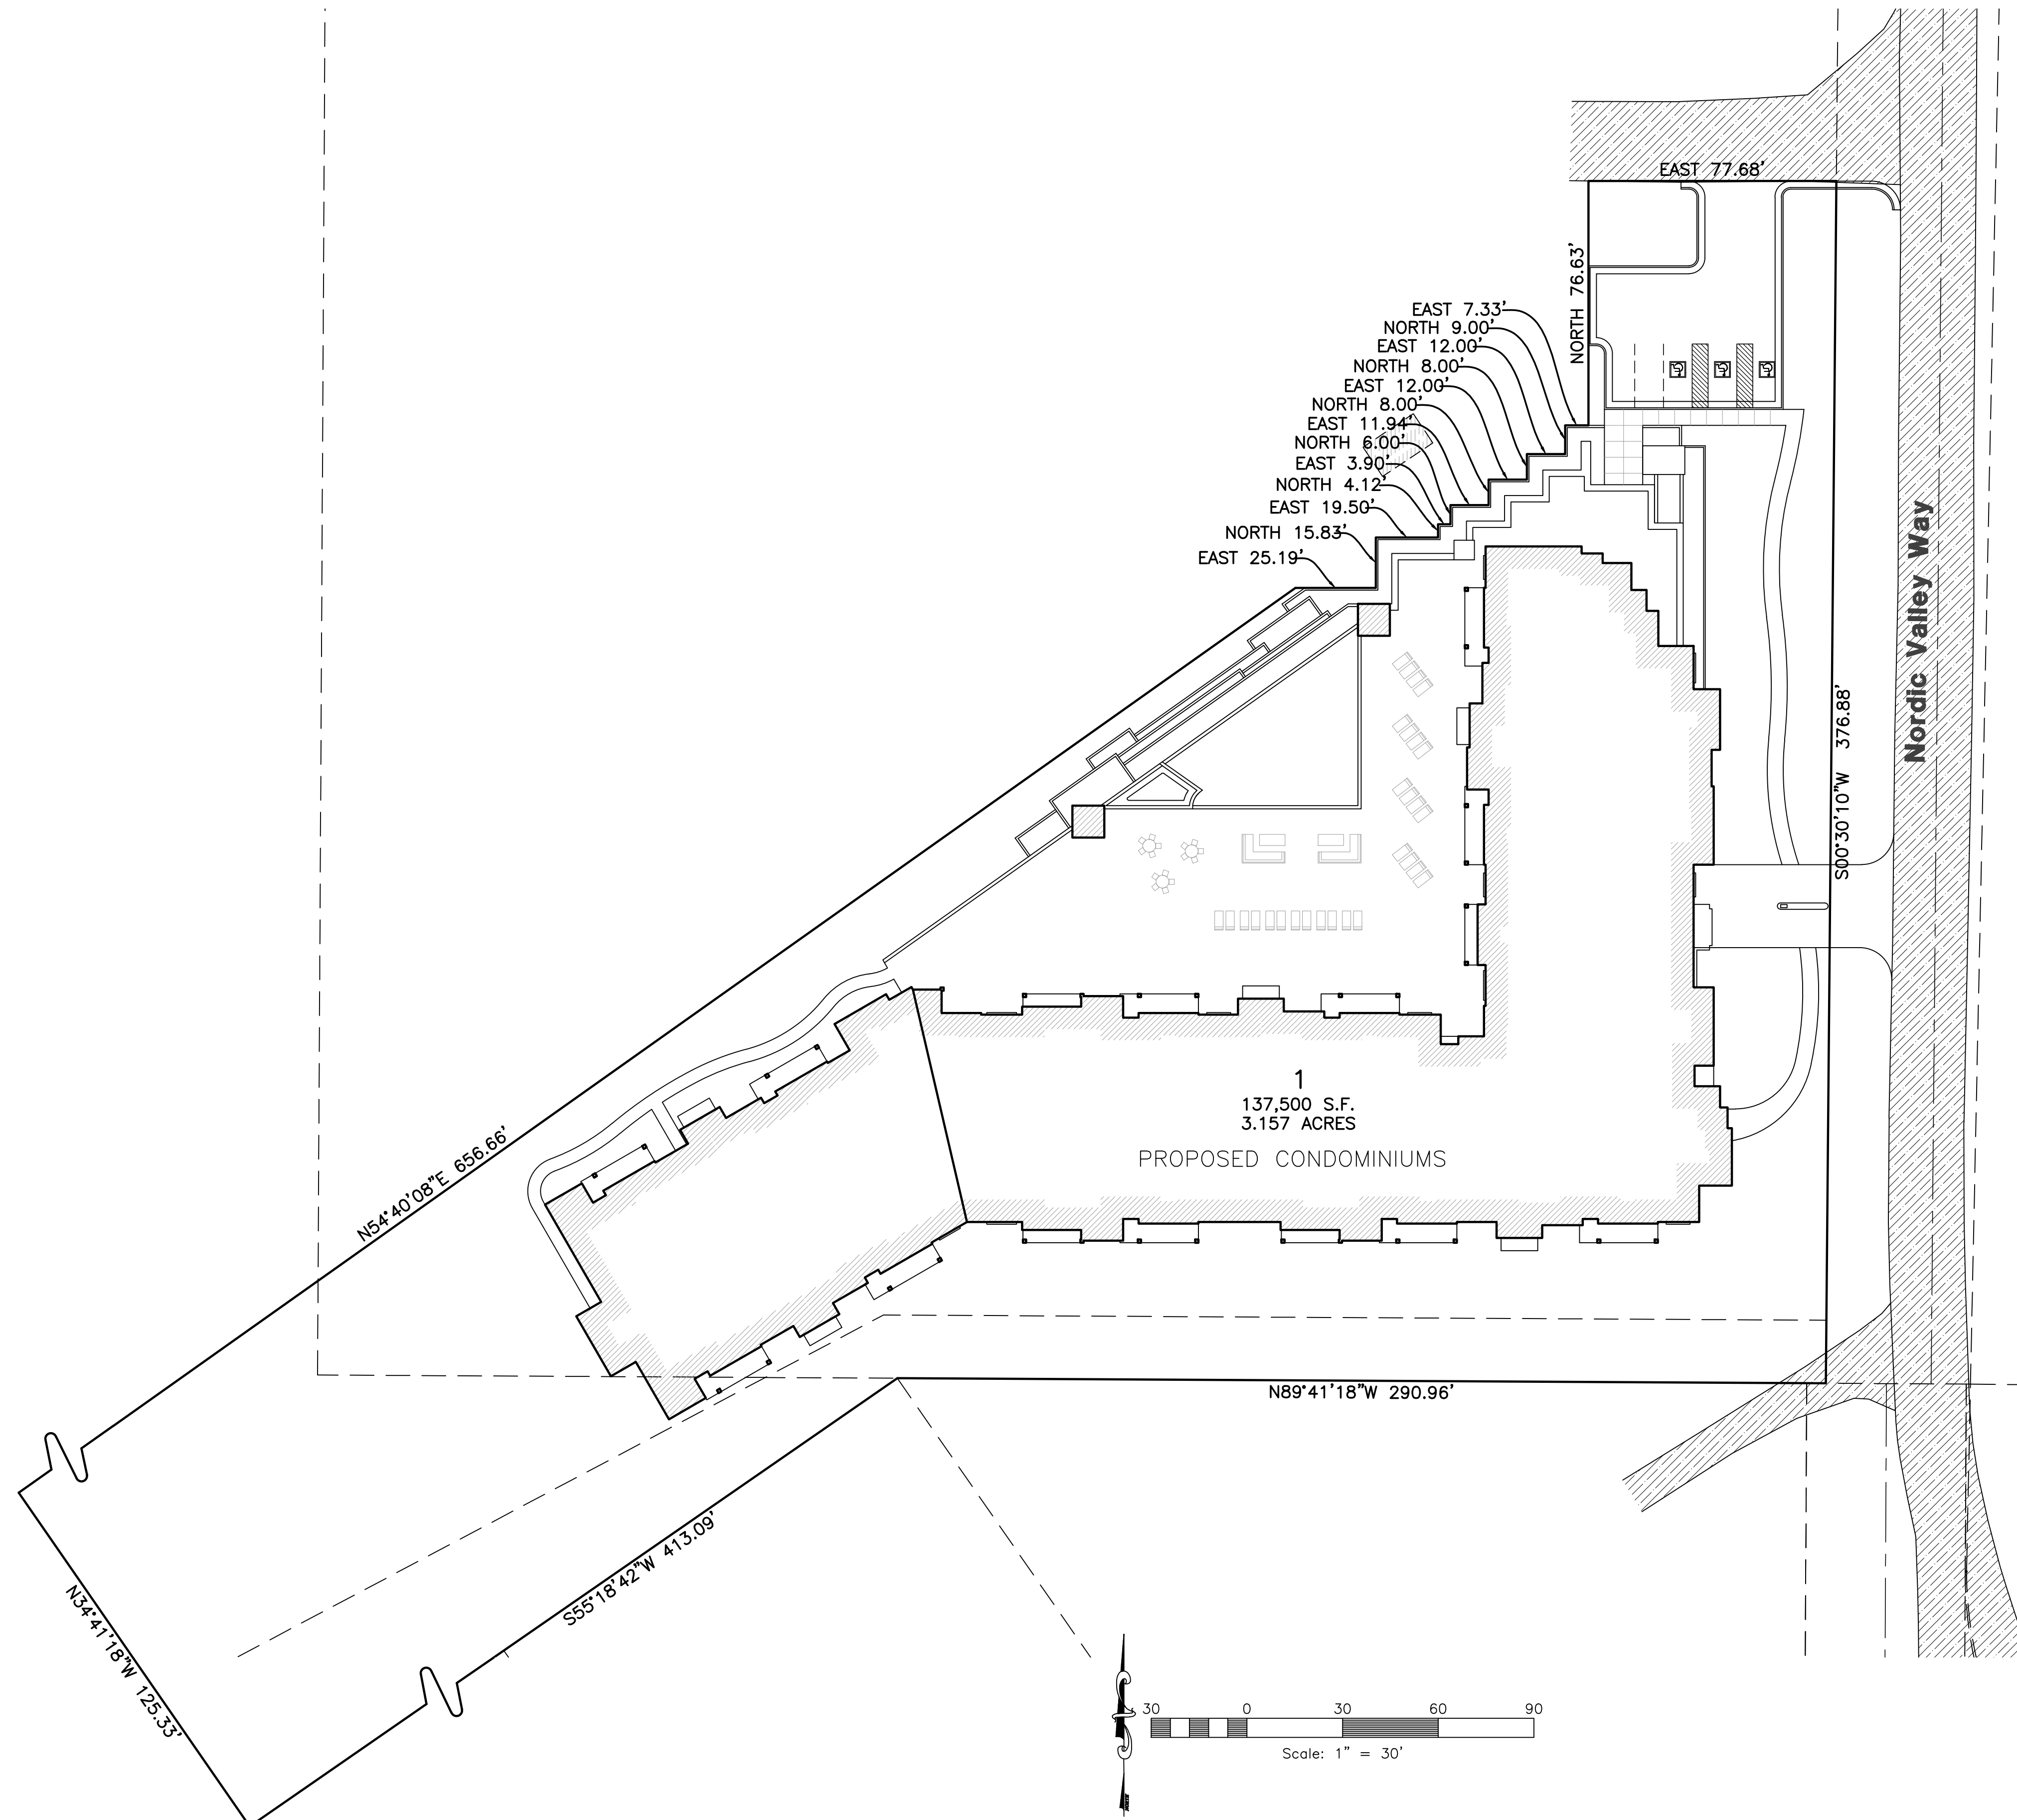

Sheet 1 - Cover/Index Sheet
Sheet 2 - Notes & Legend Sheet
Sheet 3 - Existing Site Plan
Sheet 4 - Demolition Plan
Sheet 5 - Proposed Site Plan
Sheet 6 - Grading Plan
Sheet 7 - Utility Plan
**Sheet 8 - Storm Water Pollution
Prevention Plan Exhibit**
**Sheet 9 - Storm Water Pollution
Prevention Plan Details**

THE EXISTENCE AND LOCATION OF ANY UNDERGROUND UTILITY PIPES OR STRUCTURES SHOWN ON THESE PLANS WERE OBTAINED FROM AVAILABLE INFORMATION PROVIDED BY OTHERS. THE LOCATIONS SHOWN ARE APPROXIMATE AND SHALL BE CONFIRMED IN THE FIELD BY THE CONTRACTOR, SO THAT ANY NECESSARY ADJUSTMENT CAN BE MADE IN ALIGNMENT AND/OR GRADE OF THE PROPOSED IMPROVEMENT. THE CONTRACTOR IS REQUIRED TO CONTACT THE UTILITY COMPANIES AND TAKE DUE PRECAUTIONARY MEASURE TO PROTECT ANY UTILITY LINES SHOWN, AND ANY OTHER LINES OBTAINED BY THE CONTRACTOR'S RESEARCH, AND OTHERS NOT OF RECORD OR NOT SHOWN ON THESE PLANS.

Greg Jensen / Development Coordinator
Nordic Valley Ski Resort
2580 North Highway 162
Eden, Utah 84310
PH: (801) 791-9104

Blue Stakes Location Center
Call: Toll Free
1-800-662-4111
Two Working Days Before You Dig



REVISIONS	
DATE	DESCRIPTION

Pine Canyon Condominiums

EDEN, WEBER COUNTY, UTAH

Cover/Index Sheet



Project Name: _____
 Engineer: J. NATE REEVE, P.E.
 Drafter: R. HANSEN
 Begin Date: OCTOBER 8, 2014
 Name: PINE CANYON
 CONDOMINIUMS
 SITE PLAN
 Number: 6387-01

Sheet	9
1	Sheets